




ÚV1 - 5 stk
Mkv. 1:50

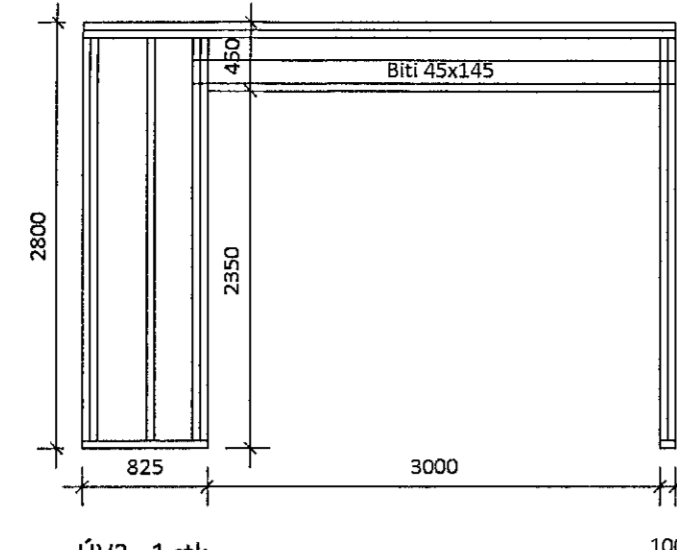


ÚV2 - 1 stk
Mkv. 1:50

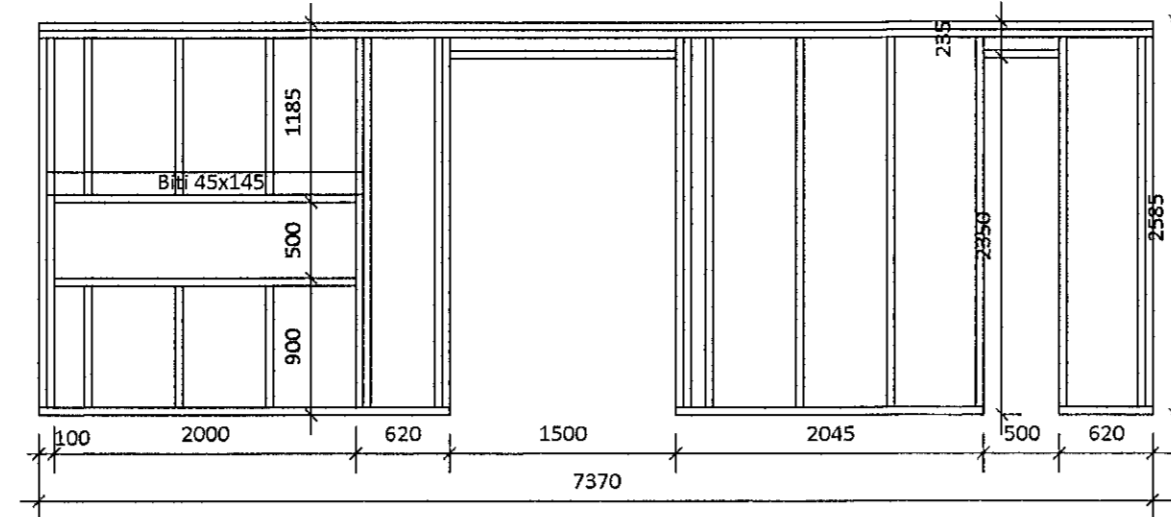


ÚV3 - 5 stk
Mkv. 1:50

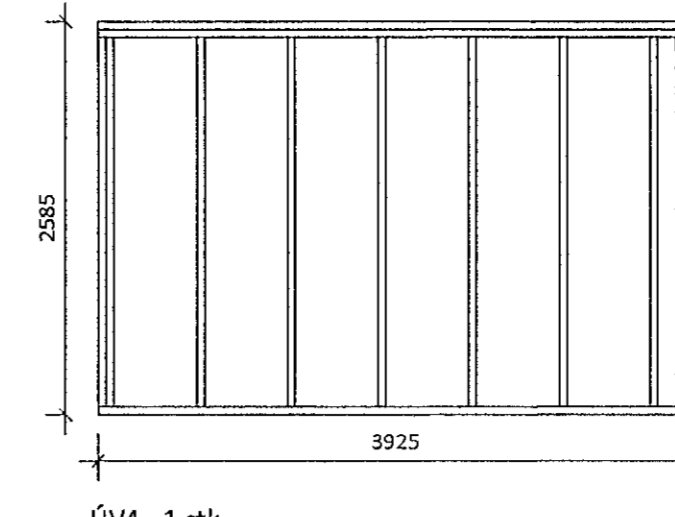


ÚV4 - 1 stk
Mkv. 1:50

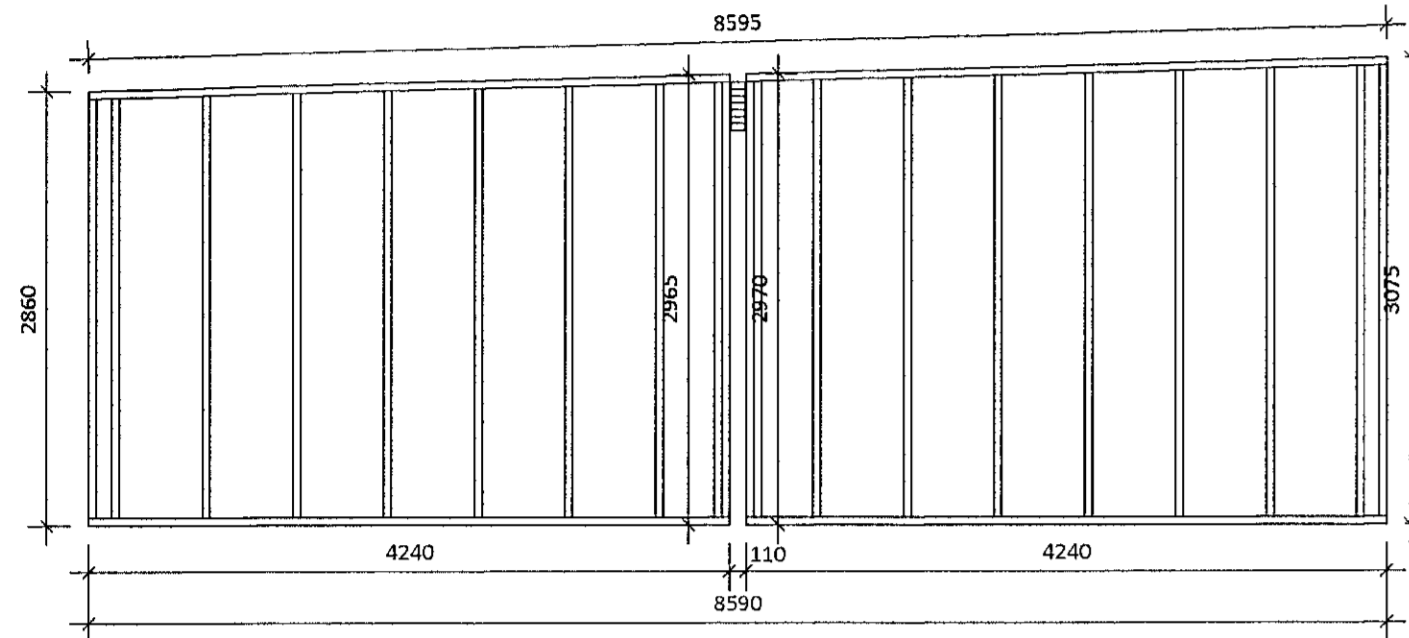


ÚV5 - 2 stk / 1 stk speglun
Mkv. 1:50

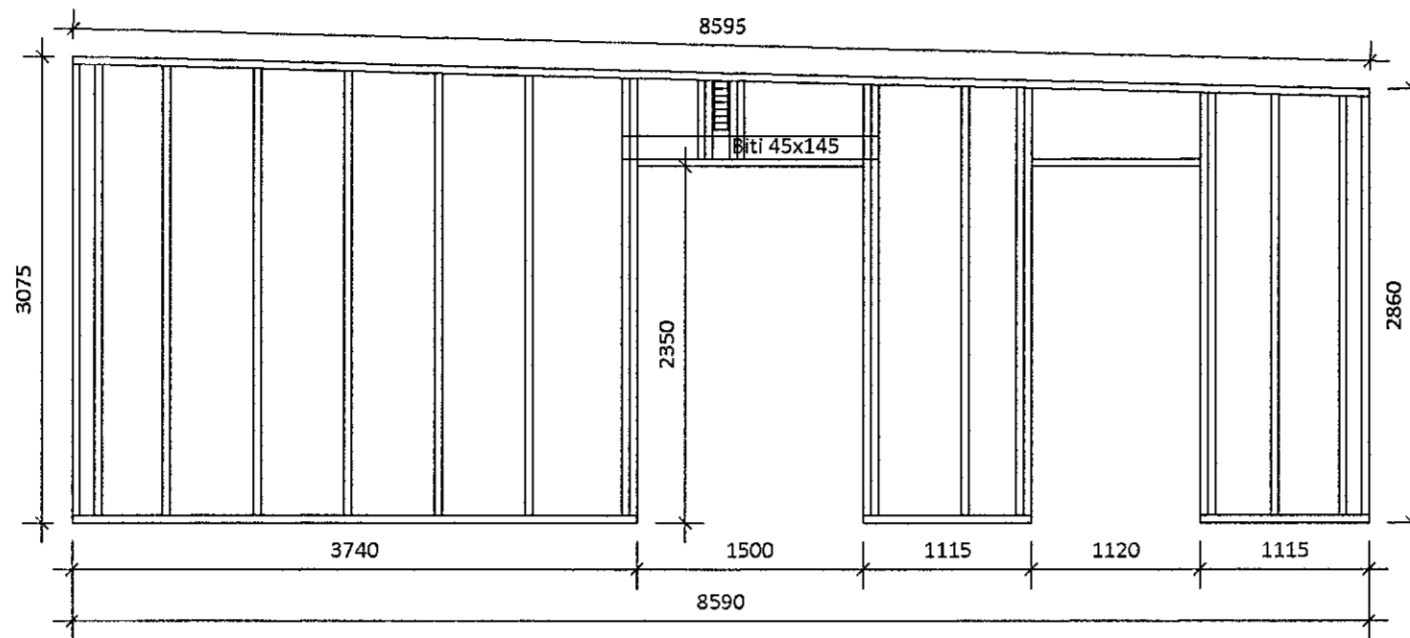


ÚV6 - 1 stk
Mkv. 1:50

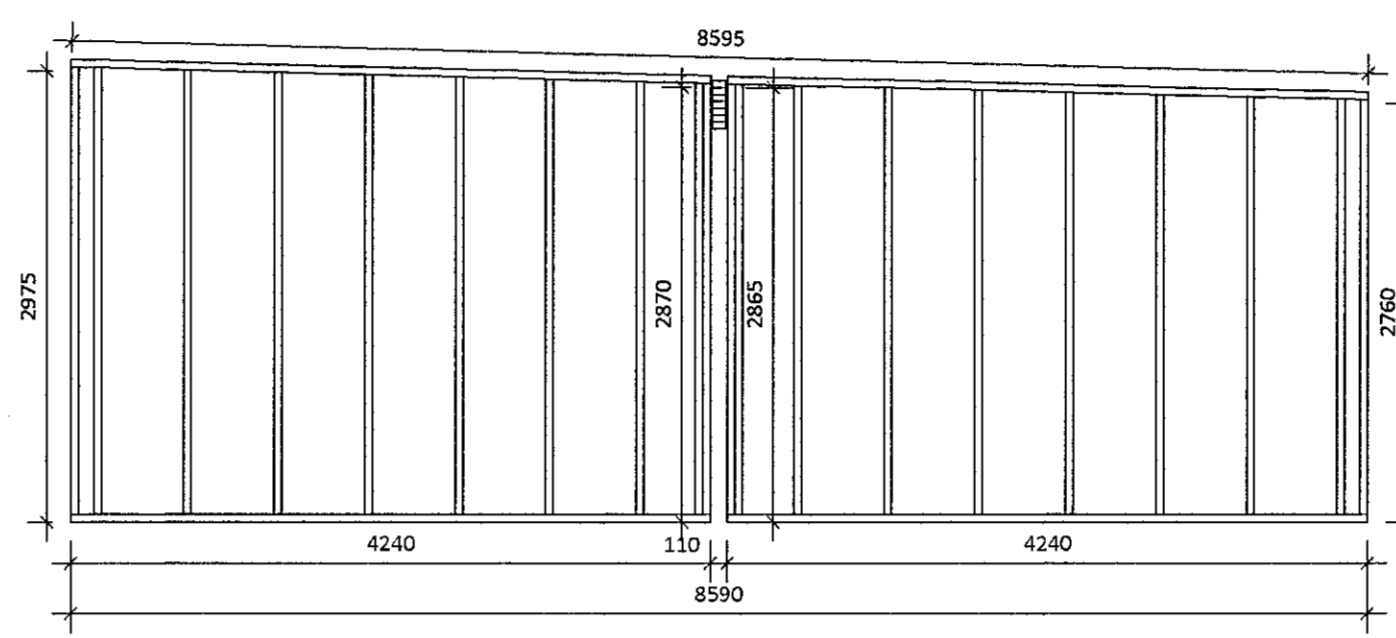


IV1 - 5 stk
Mkv. 1:50

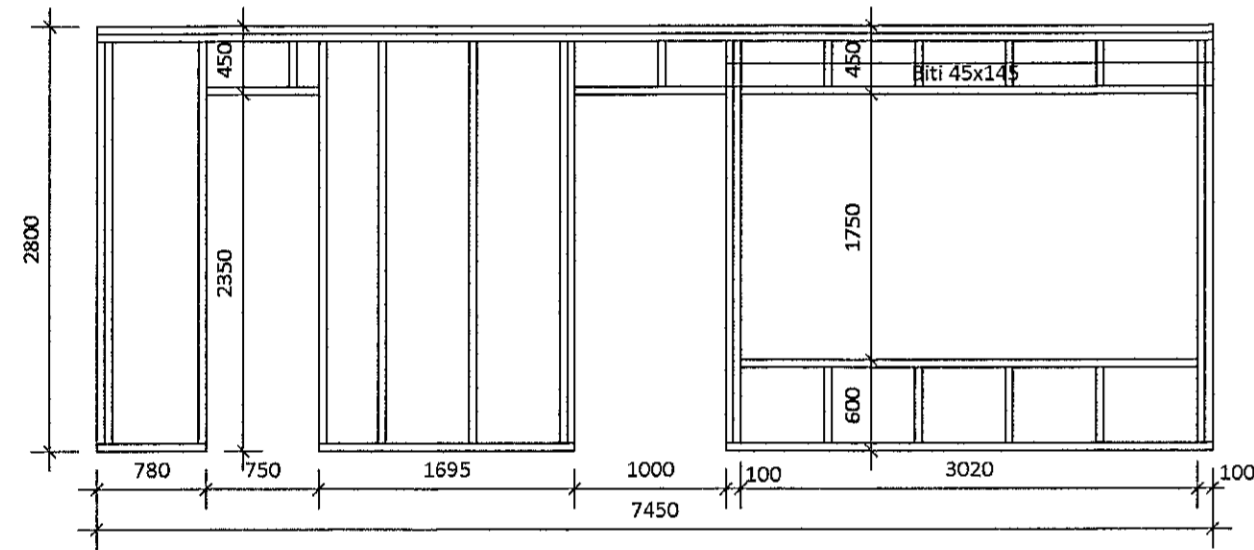

ÚV1.1 - 1 stk
Mkv. 1:50

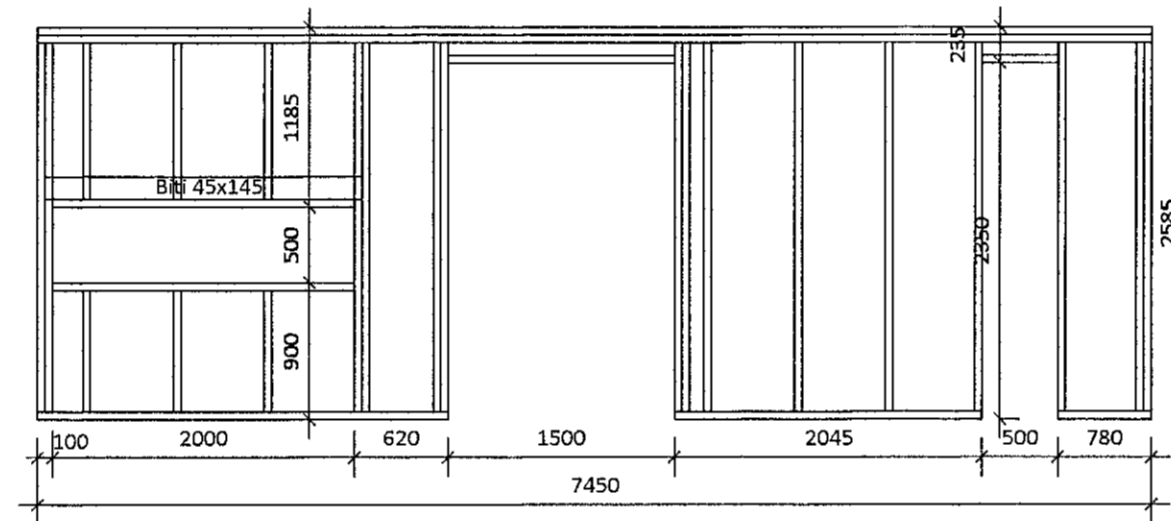

ÚV3.1 - 1 stk
Mkv. 1:50

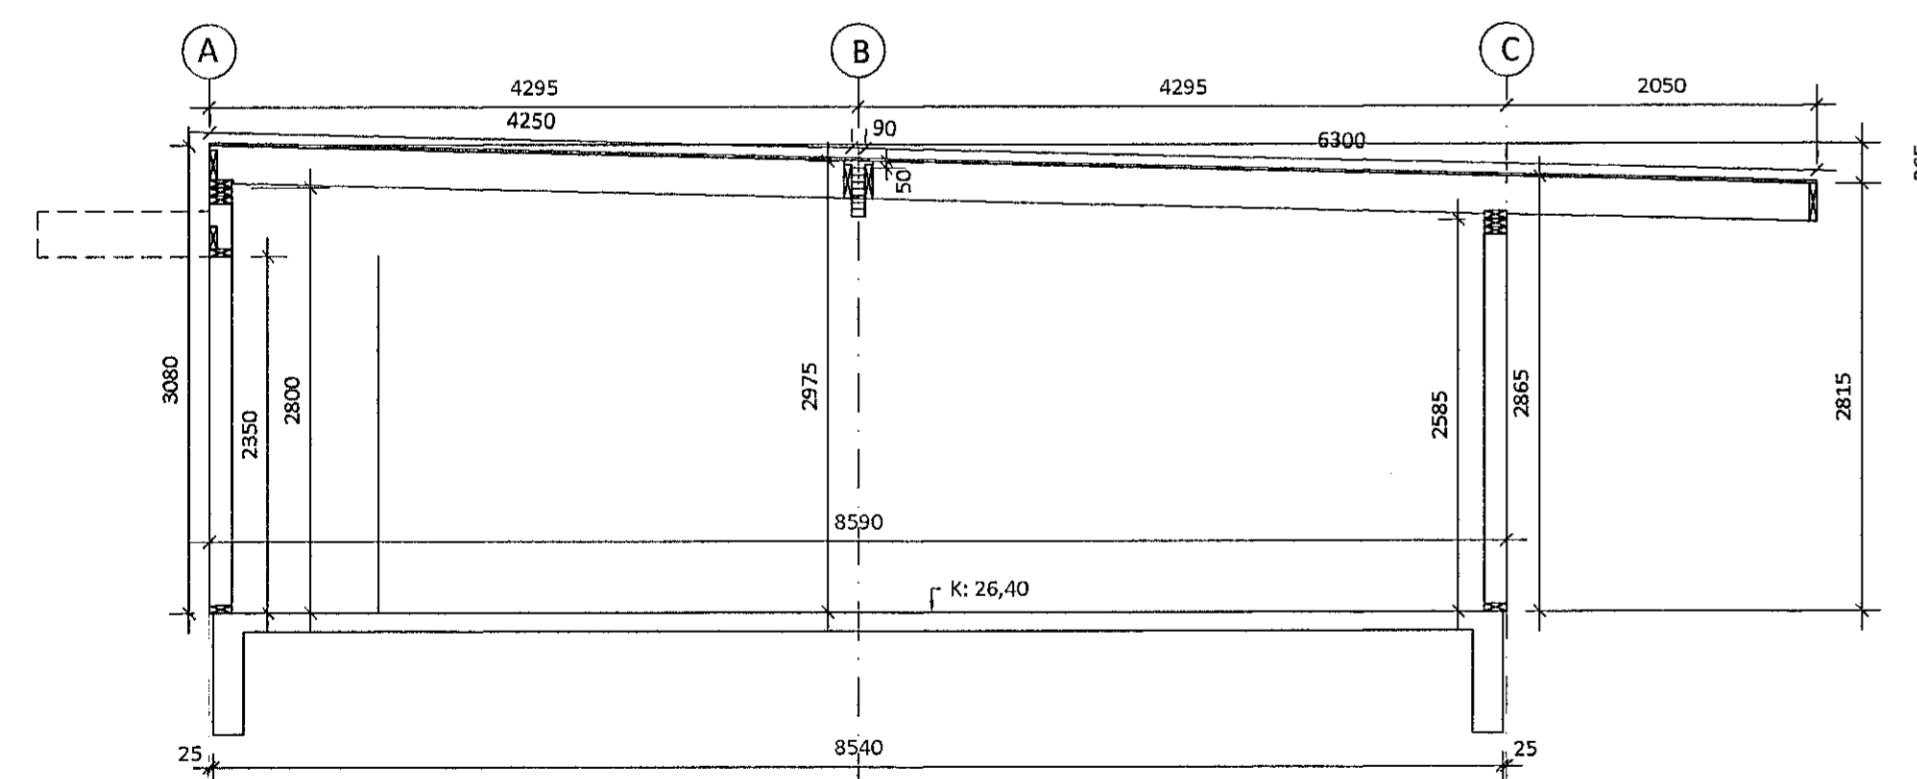

Þversnið
Mkv. 1:50

5	
4	
3	
2	
Útgáfa:	Daga:
RADHÚS	
Stuðlaskarð 2-4, 221 Hafnarfirði	
Burðarvirki	Hannað: GÓU
Grindateikning	Mkv: 1:50, 1:10
Ásýnd	Stærð: A1
	Daga: 09.04.2021
Undirskrift hönnuðar:	
Guðmundur Óskar Unnarsson	
Kt: 110683-3409 <i>Guðmundur Óskar Unnarsson</i>	
RISS	Teikning nr: B104
VERKFRÆDISTOFA	Útgáfa nr: 1
Hafnarfgata 90, 230 Reykjavík / 421-3550 / www.riss.is	
HÖNNUNUR AÐKILUR SÉR ALLAN RETT Á TEIKNINGUM - FJÓLÞÓÐUN ER HÁÐ SÍRPLEGU SAMHYGGI	