




skýringar:

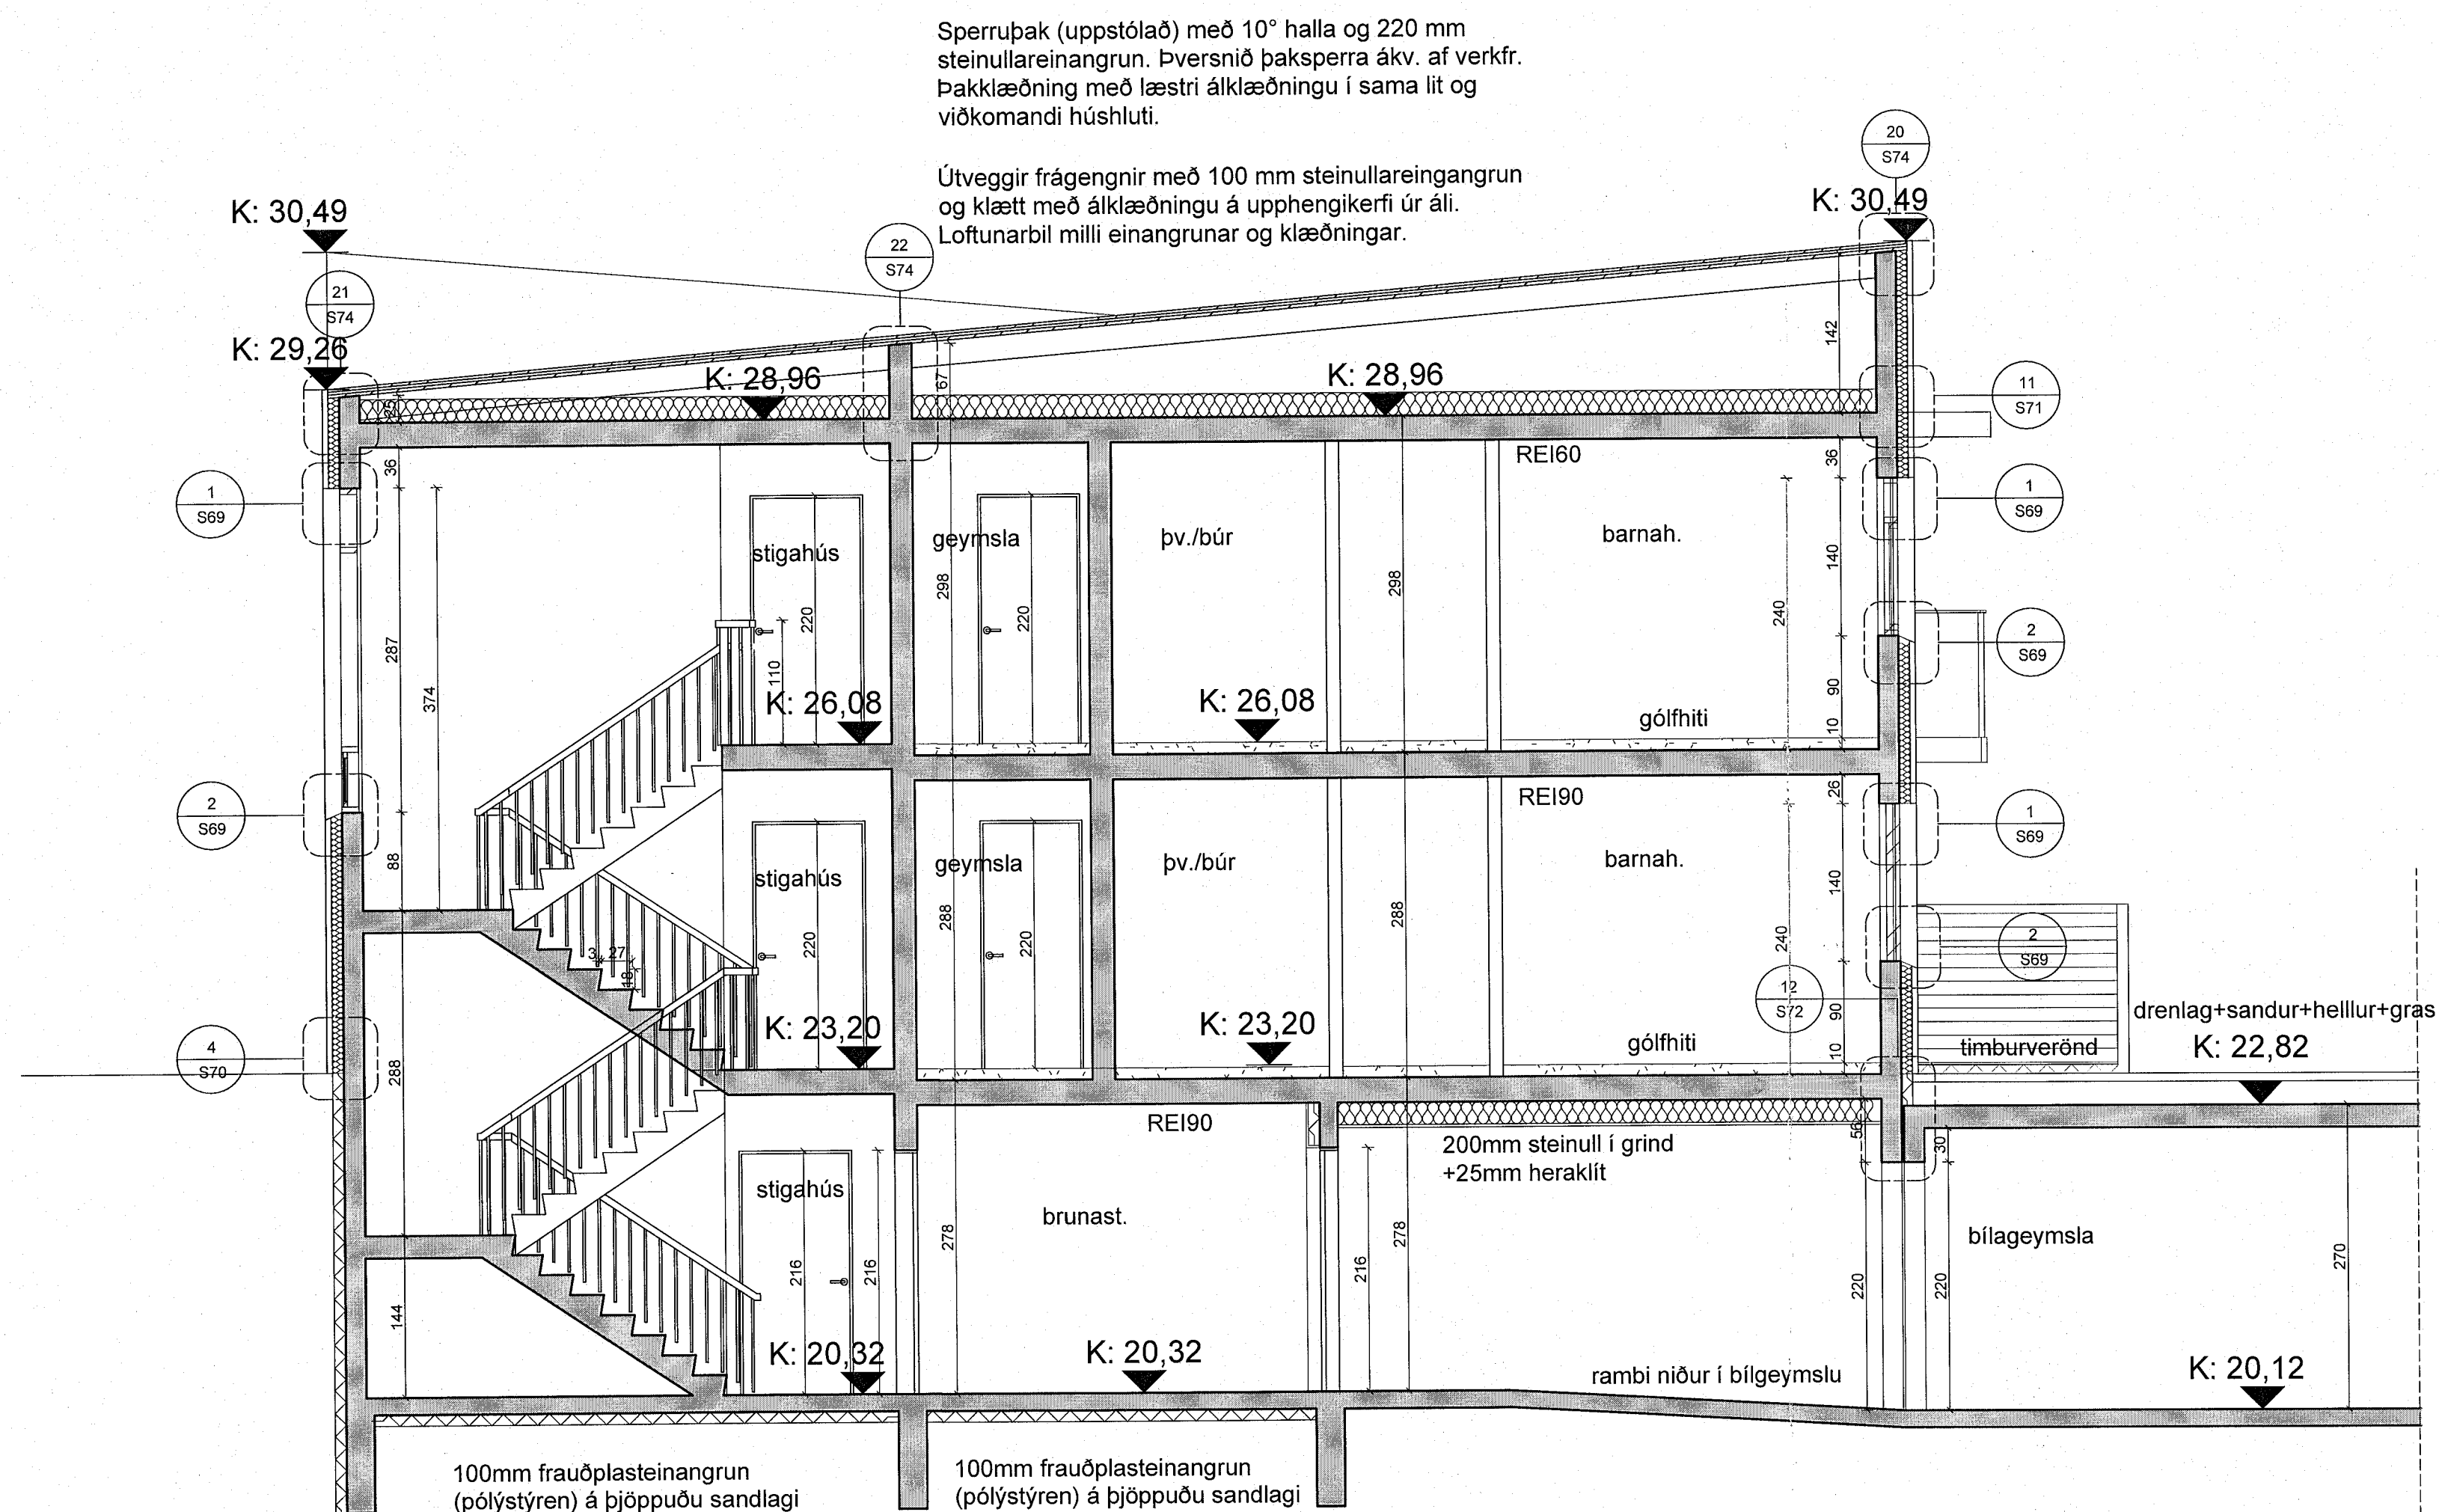

SNID DD

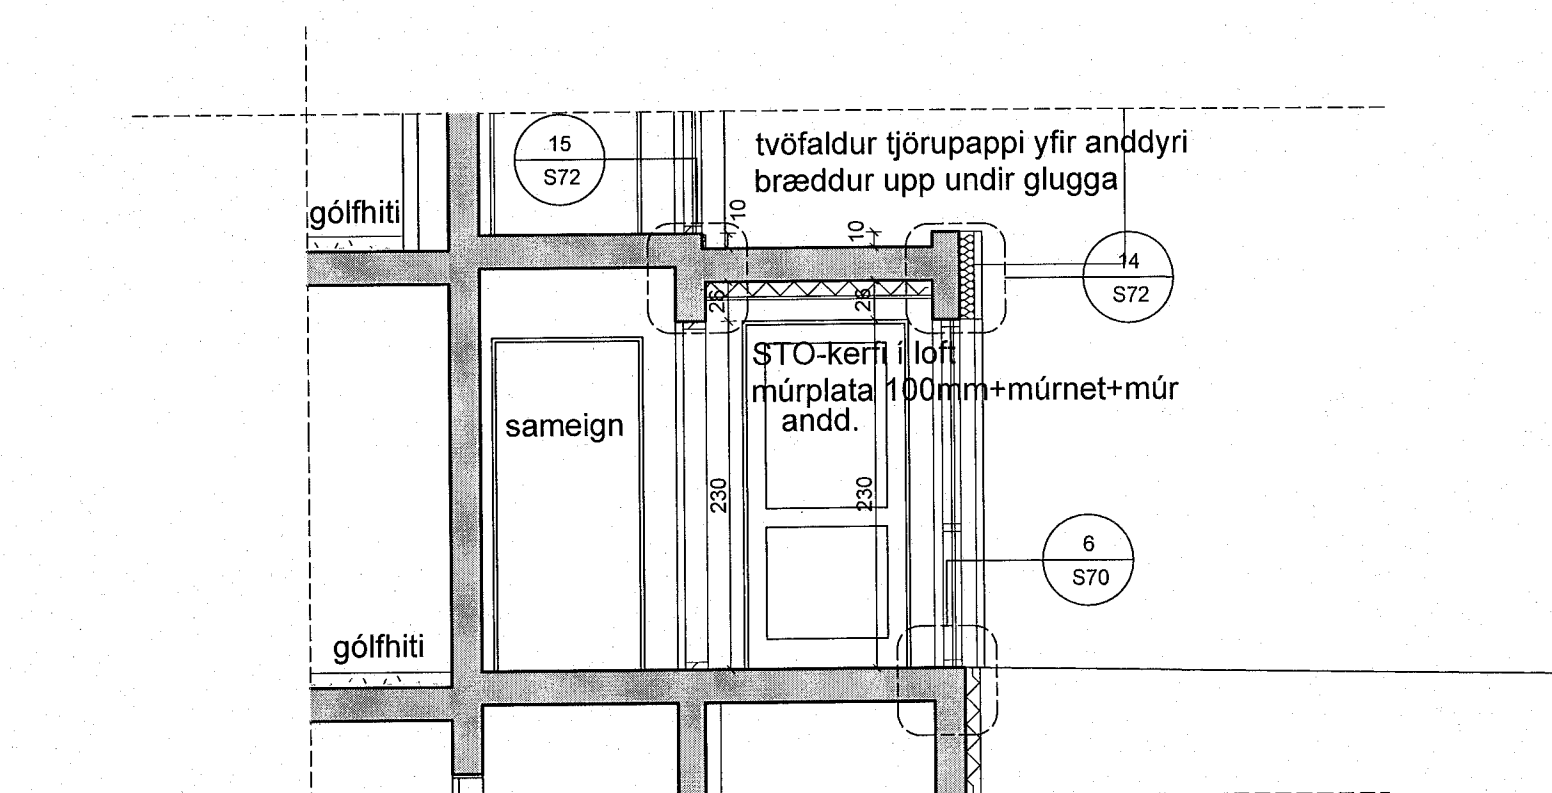

SNID EE (inngangar)

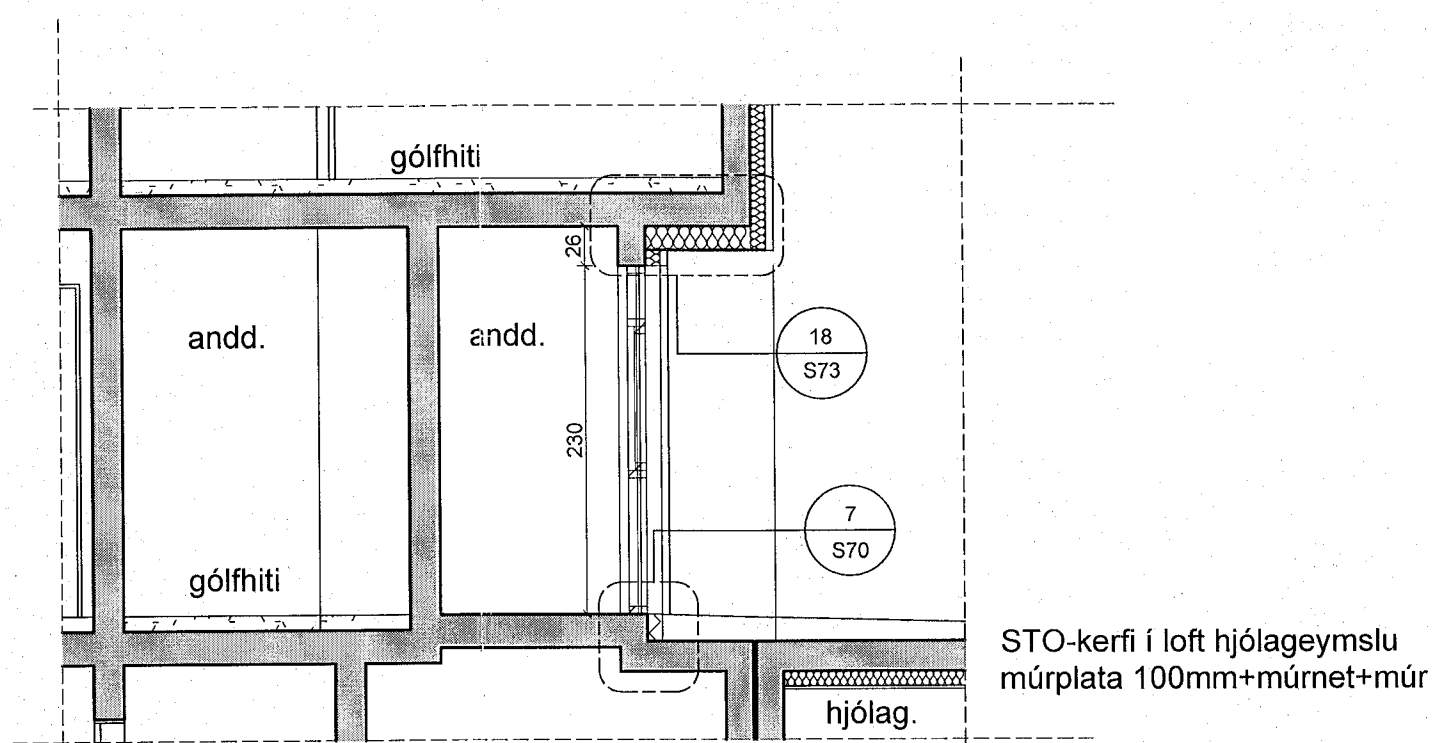

SNID FF (inngangar)

yfirlitsmynd:

breytingar:

br.(a):

br.(b):

br.(c):

br.(d):

br.(e):

br.(f):

br.(g):

br.(h):

br.(i):

br.(j):

Verkhelti:

Ásvellir 3-5

sérteikningar

Snid D-D, E-E, F-F

Hannað af:	GG, NA	Mallikvarði:	1:50
Tolknað af:	NA, PRV	Dagsetning:	20.12.2022
Samþykkt:			

ARCHUS arkitektar

Guðmundur Gunnlaugsson, arkitekt FAl
kt: 190554-3419
Archus sfl, teiknistofa, Stórhöfða 17,
110 Reykjavík. s: 567 7735 gsm: 898 7894
gg@archus.is - www.archus.is

S50
Númer