


AFRITUN TEIKNINGA ÖHEIMIL / COPY OF THIS DRAWING IS NOT ALLOWED.

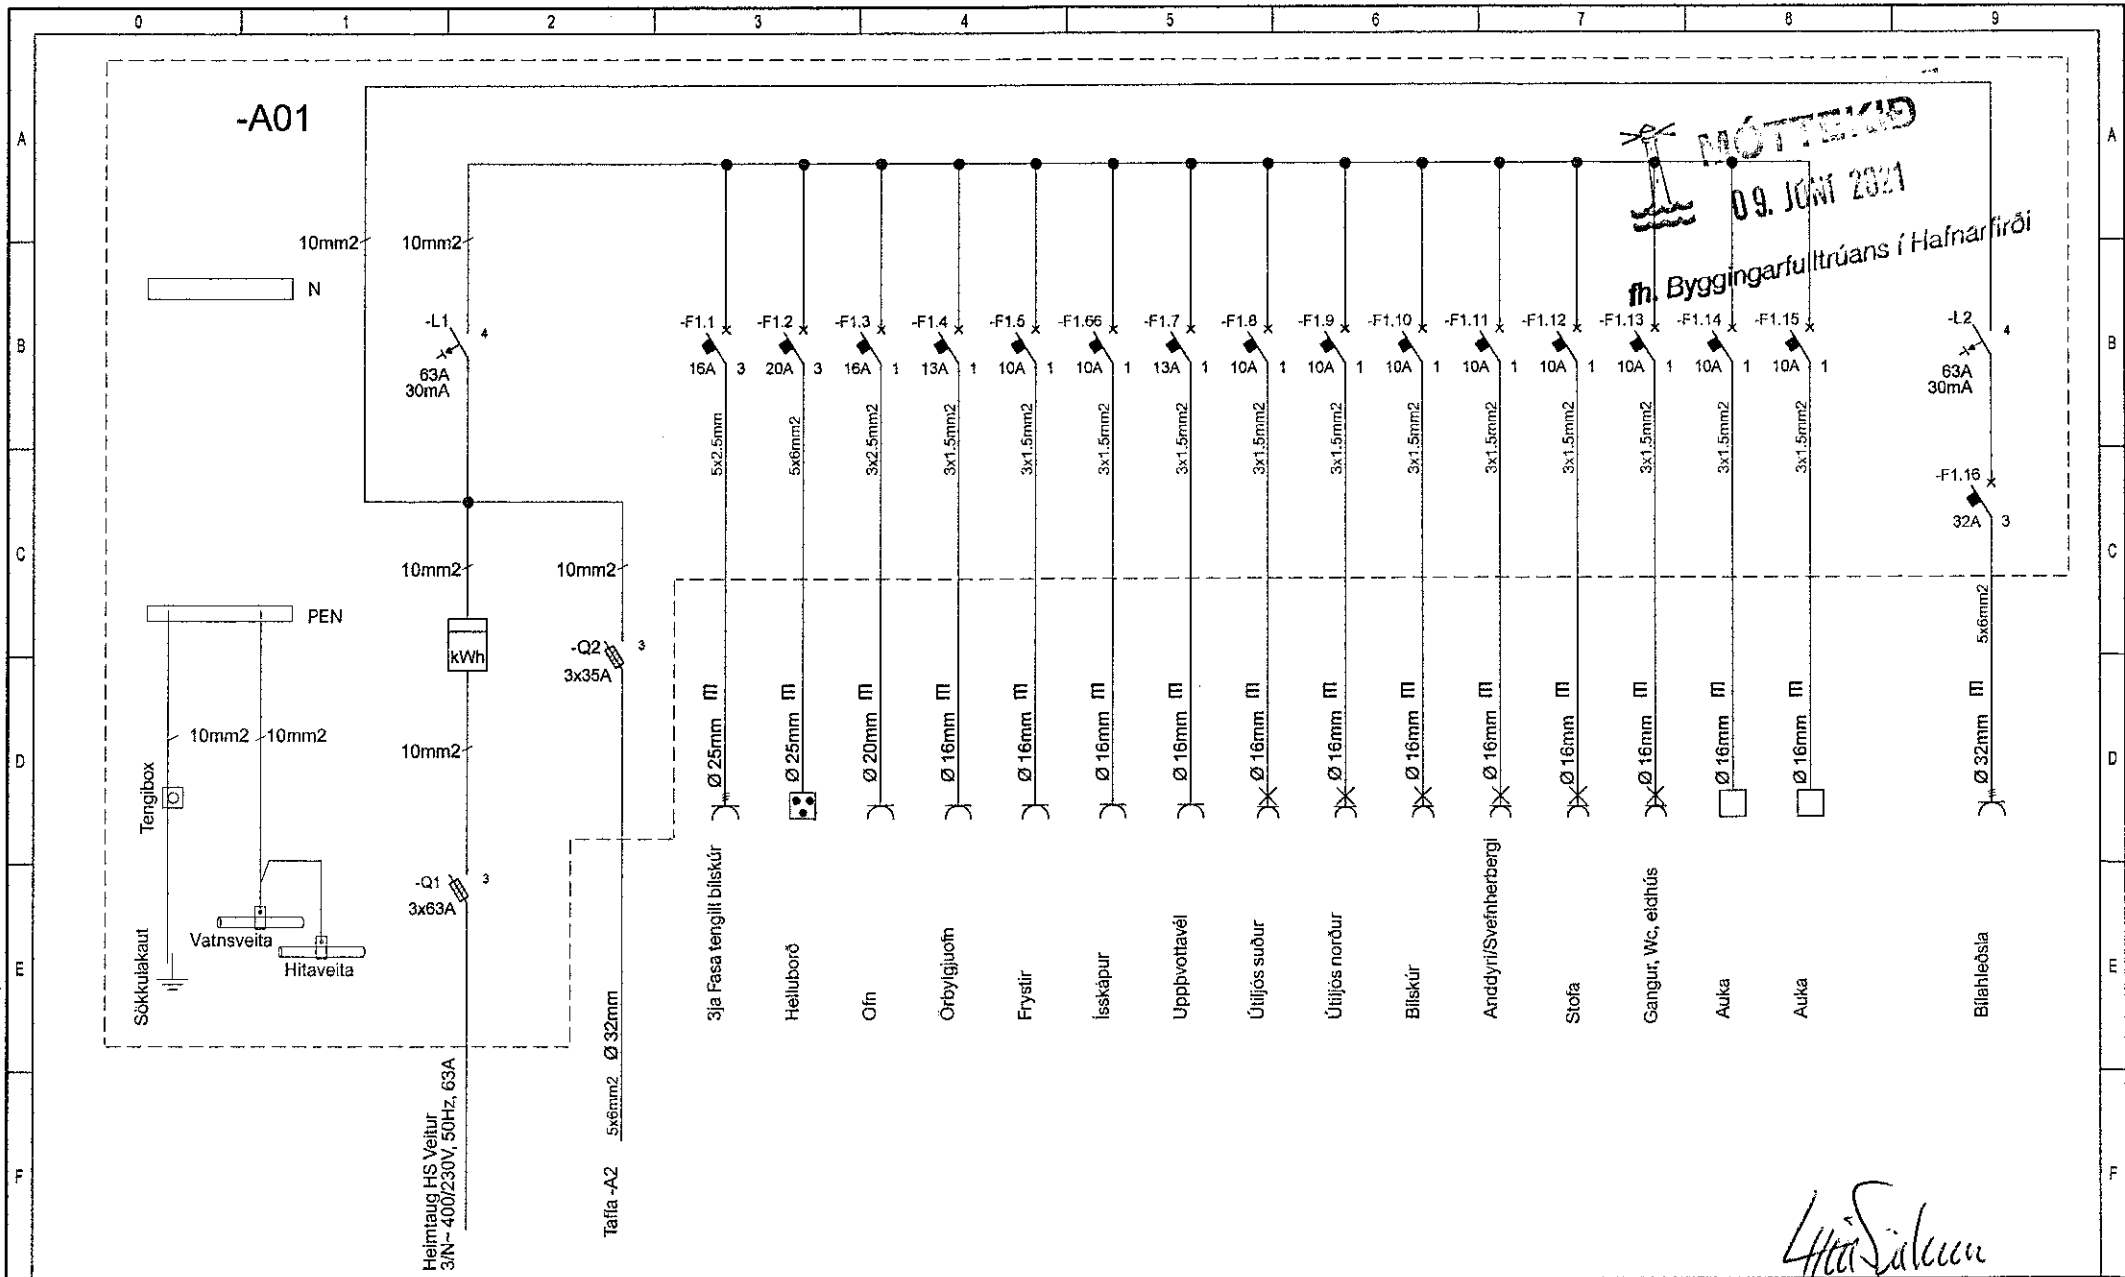

AFRITUN TEIKNINGA ÖHEIMIL / COPY OF THIS DRAWING IS NOT ALLOWED.

<b>Rafhúsið ehf.</b>	Bjarnastaðavör 8 225 Garðabær kt: 680185-1079 - sími: 5442002	Völuskaró 4 221 Hafnarfjörður Teitur Jónsson	Einflinamynd, tafla -A01 Sturla Ragnarsson, sími 6966175 kt: 091165-4579	Samþykkt: SR	Verkteikning:	Hannað:
				Dags: 29-03-2021	Útgáfa:	Sturla Ragnarsson SR

*Handwritten signature: Sturla Ragnarsson*