



Samþykkt þann
27. JÚNÍ 2022
Byggingarfulltrúinn í Hagkerfið
Sóluur Ágústsson

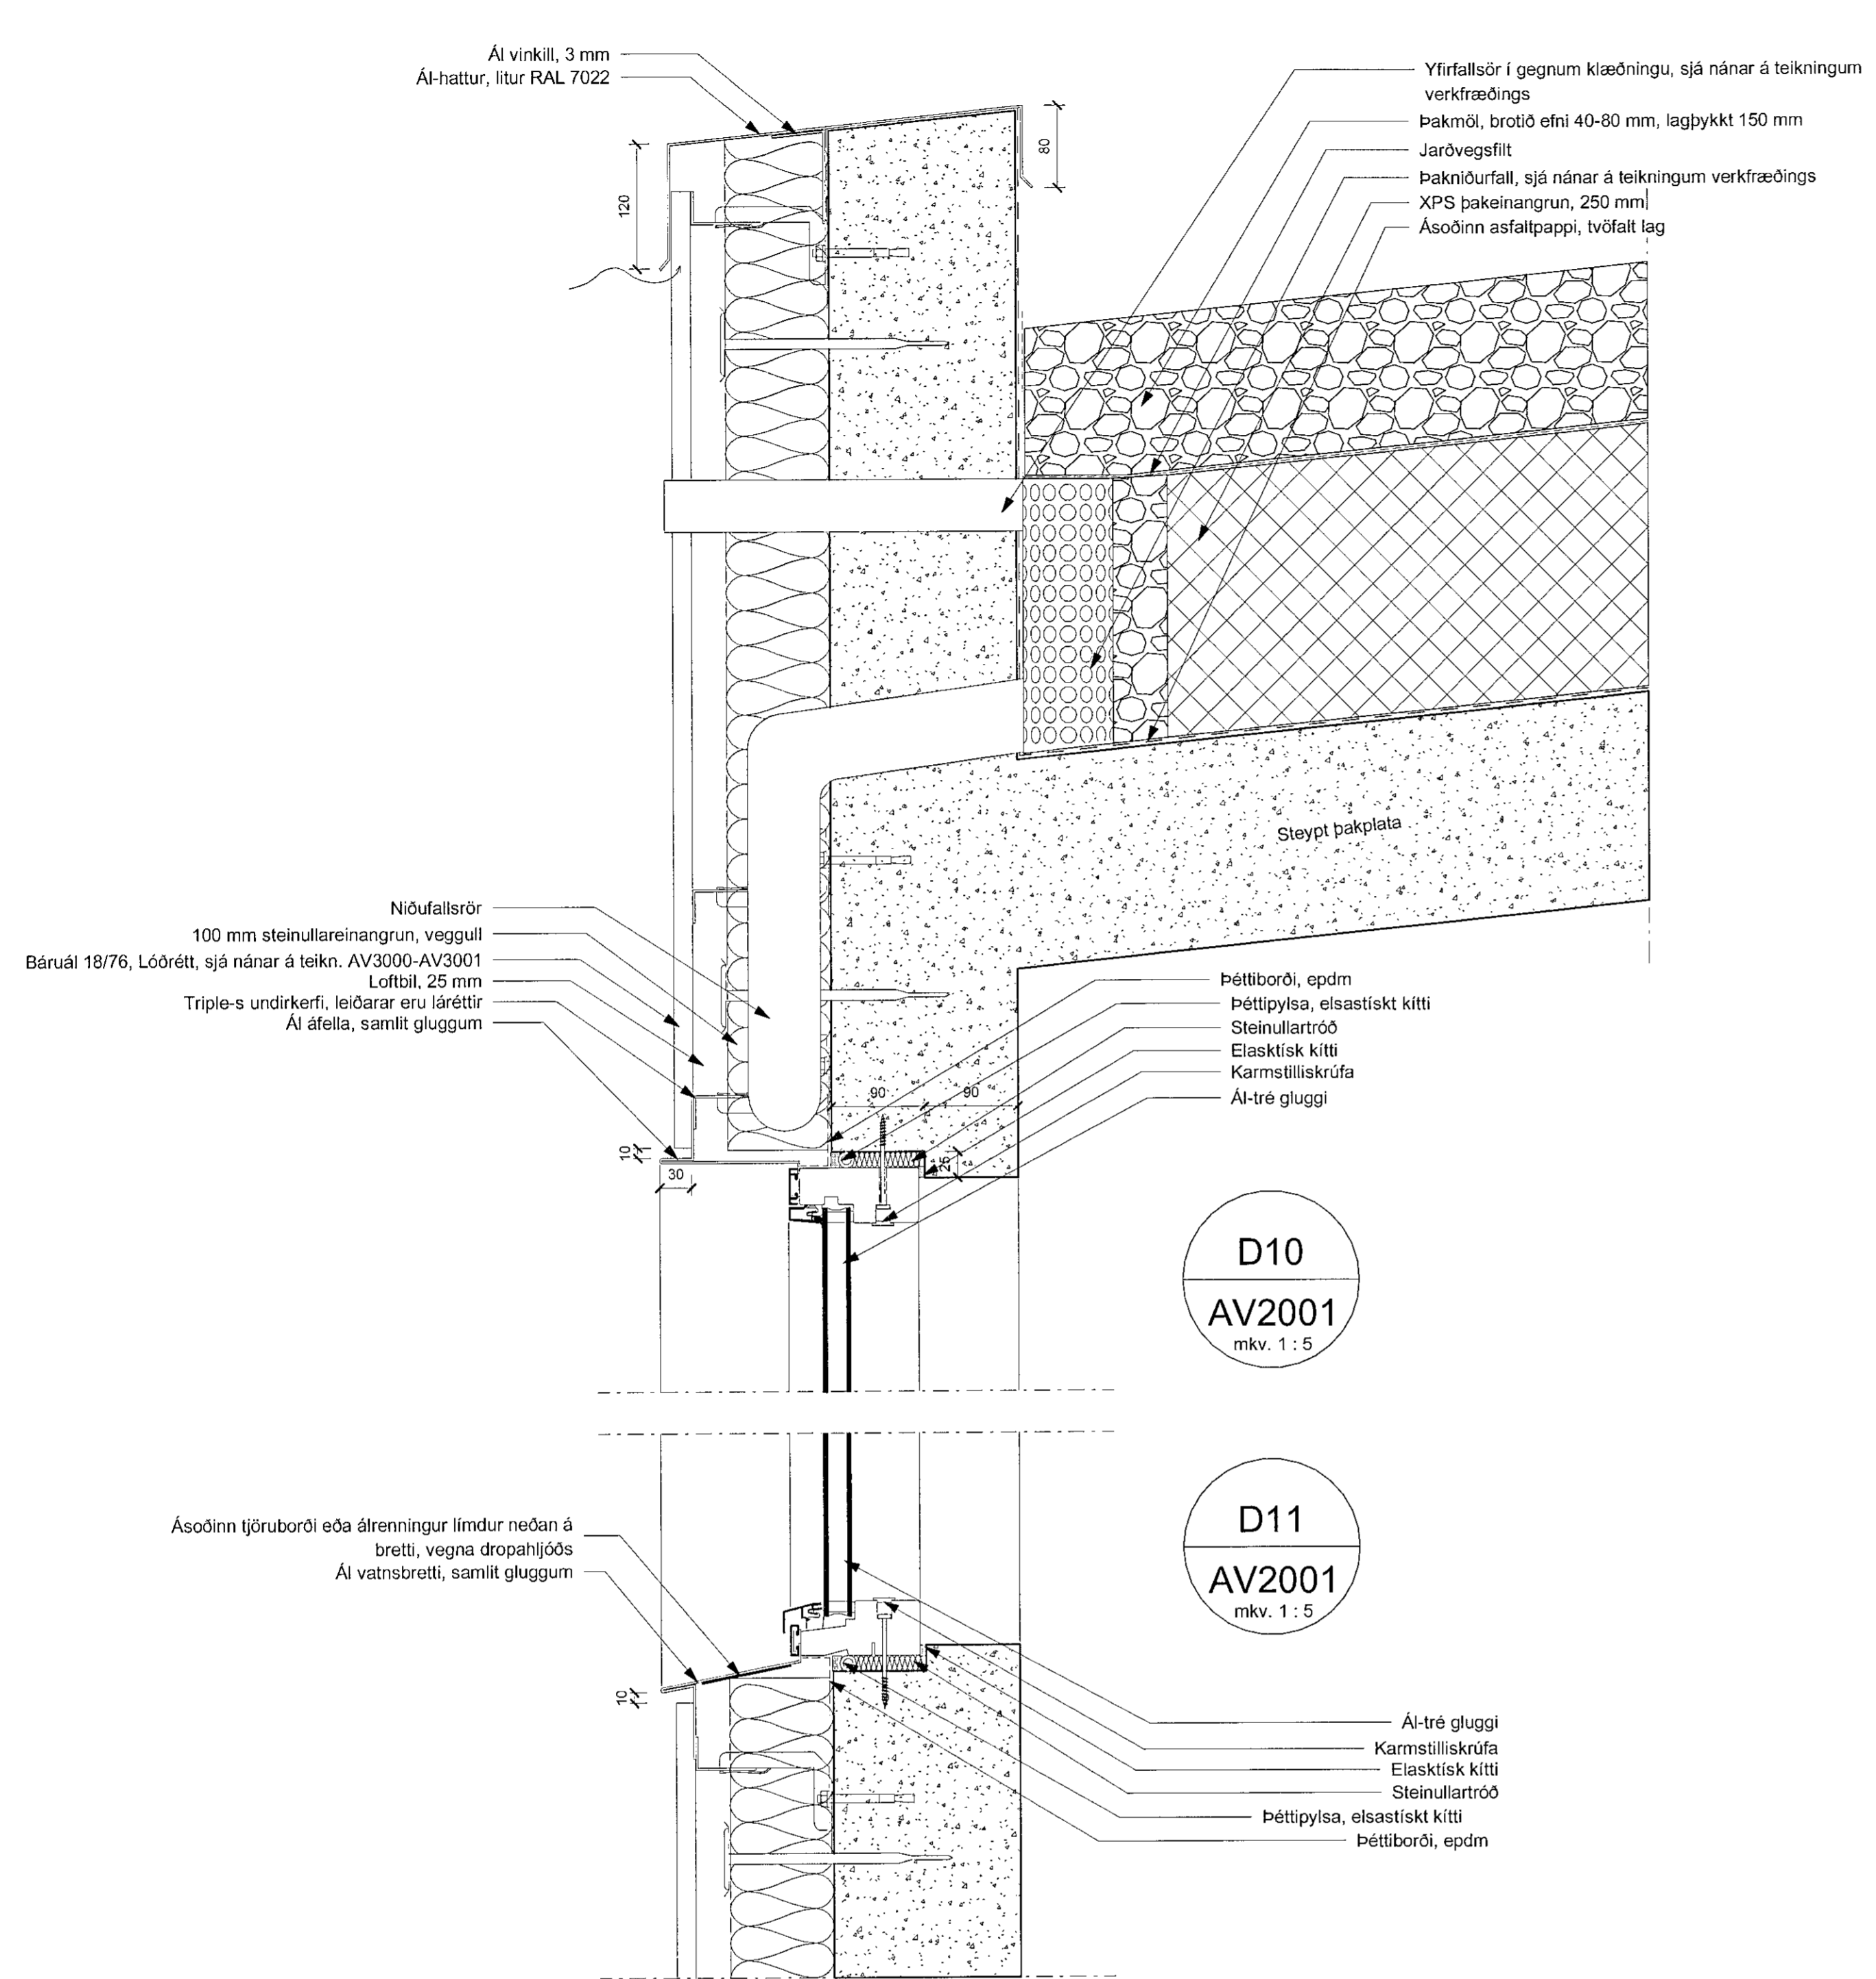


D10
AV2001
mkv. 1 : 5


D11
AV2001
mkv. 1 : 5

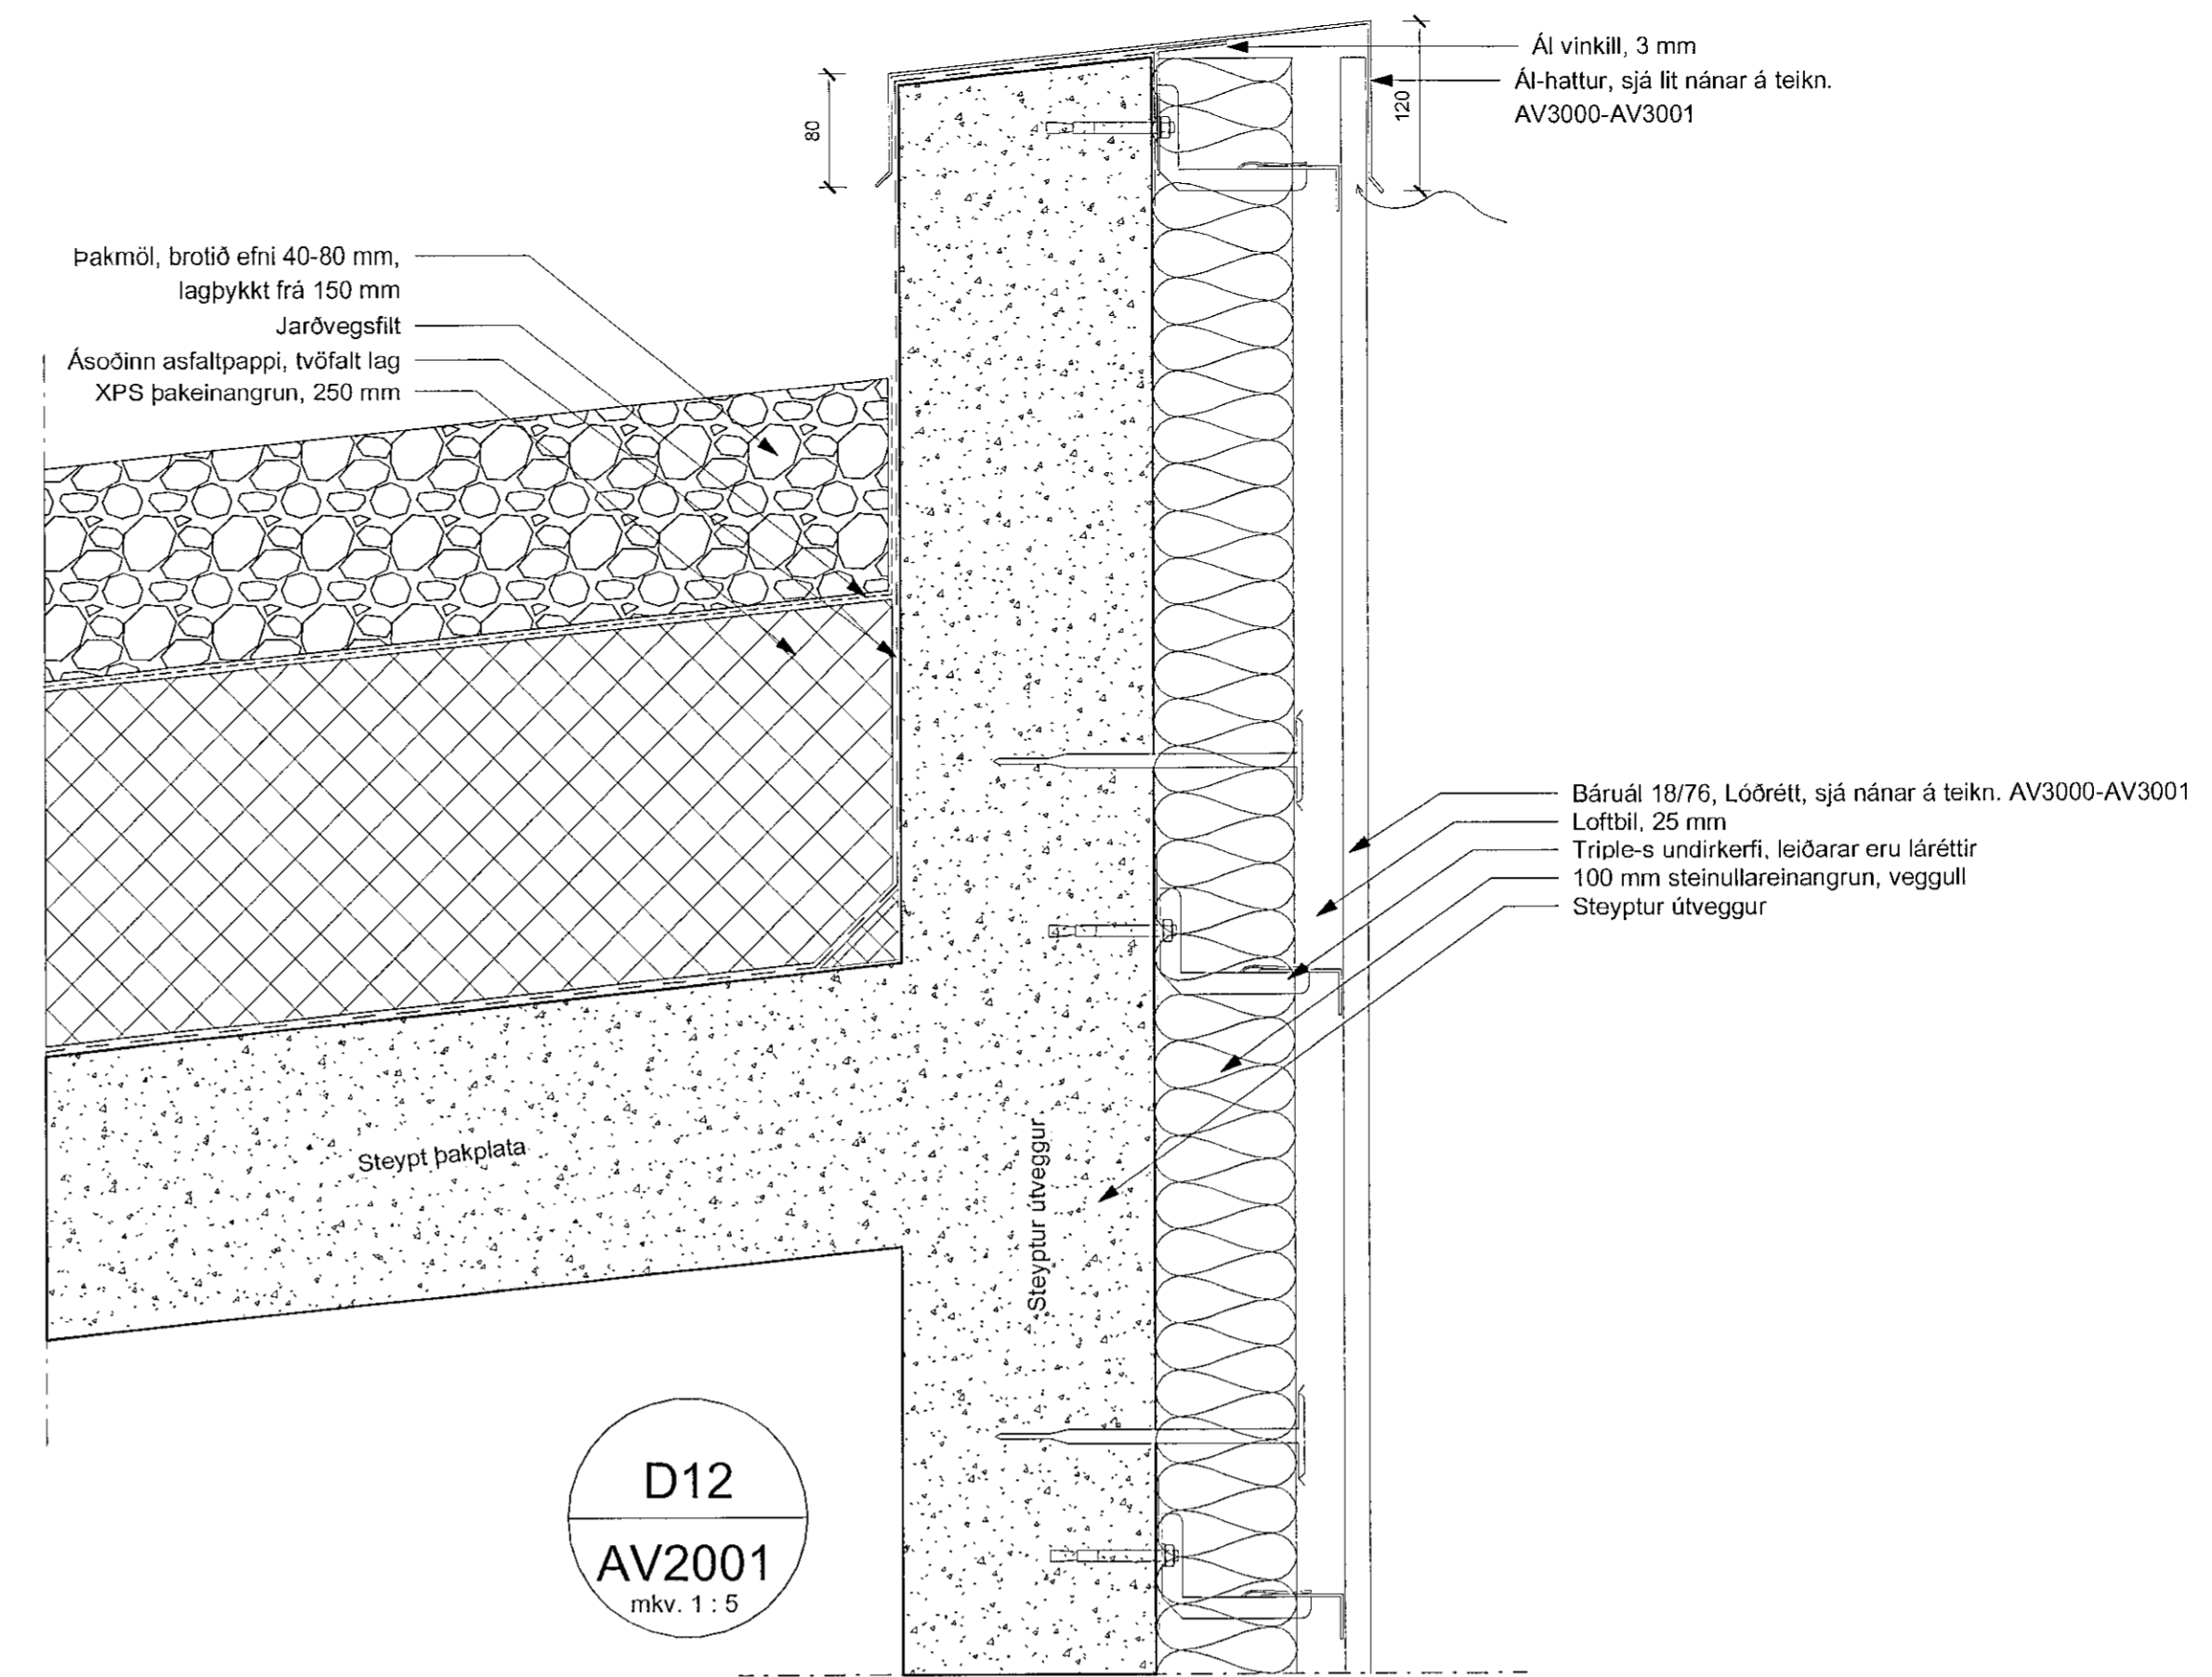

D12
AV2001
mkv. 1 : 5

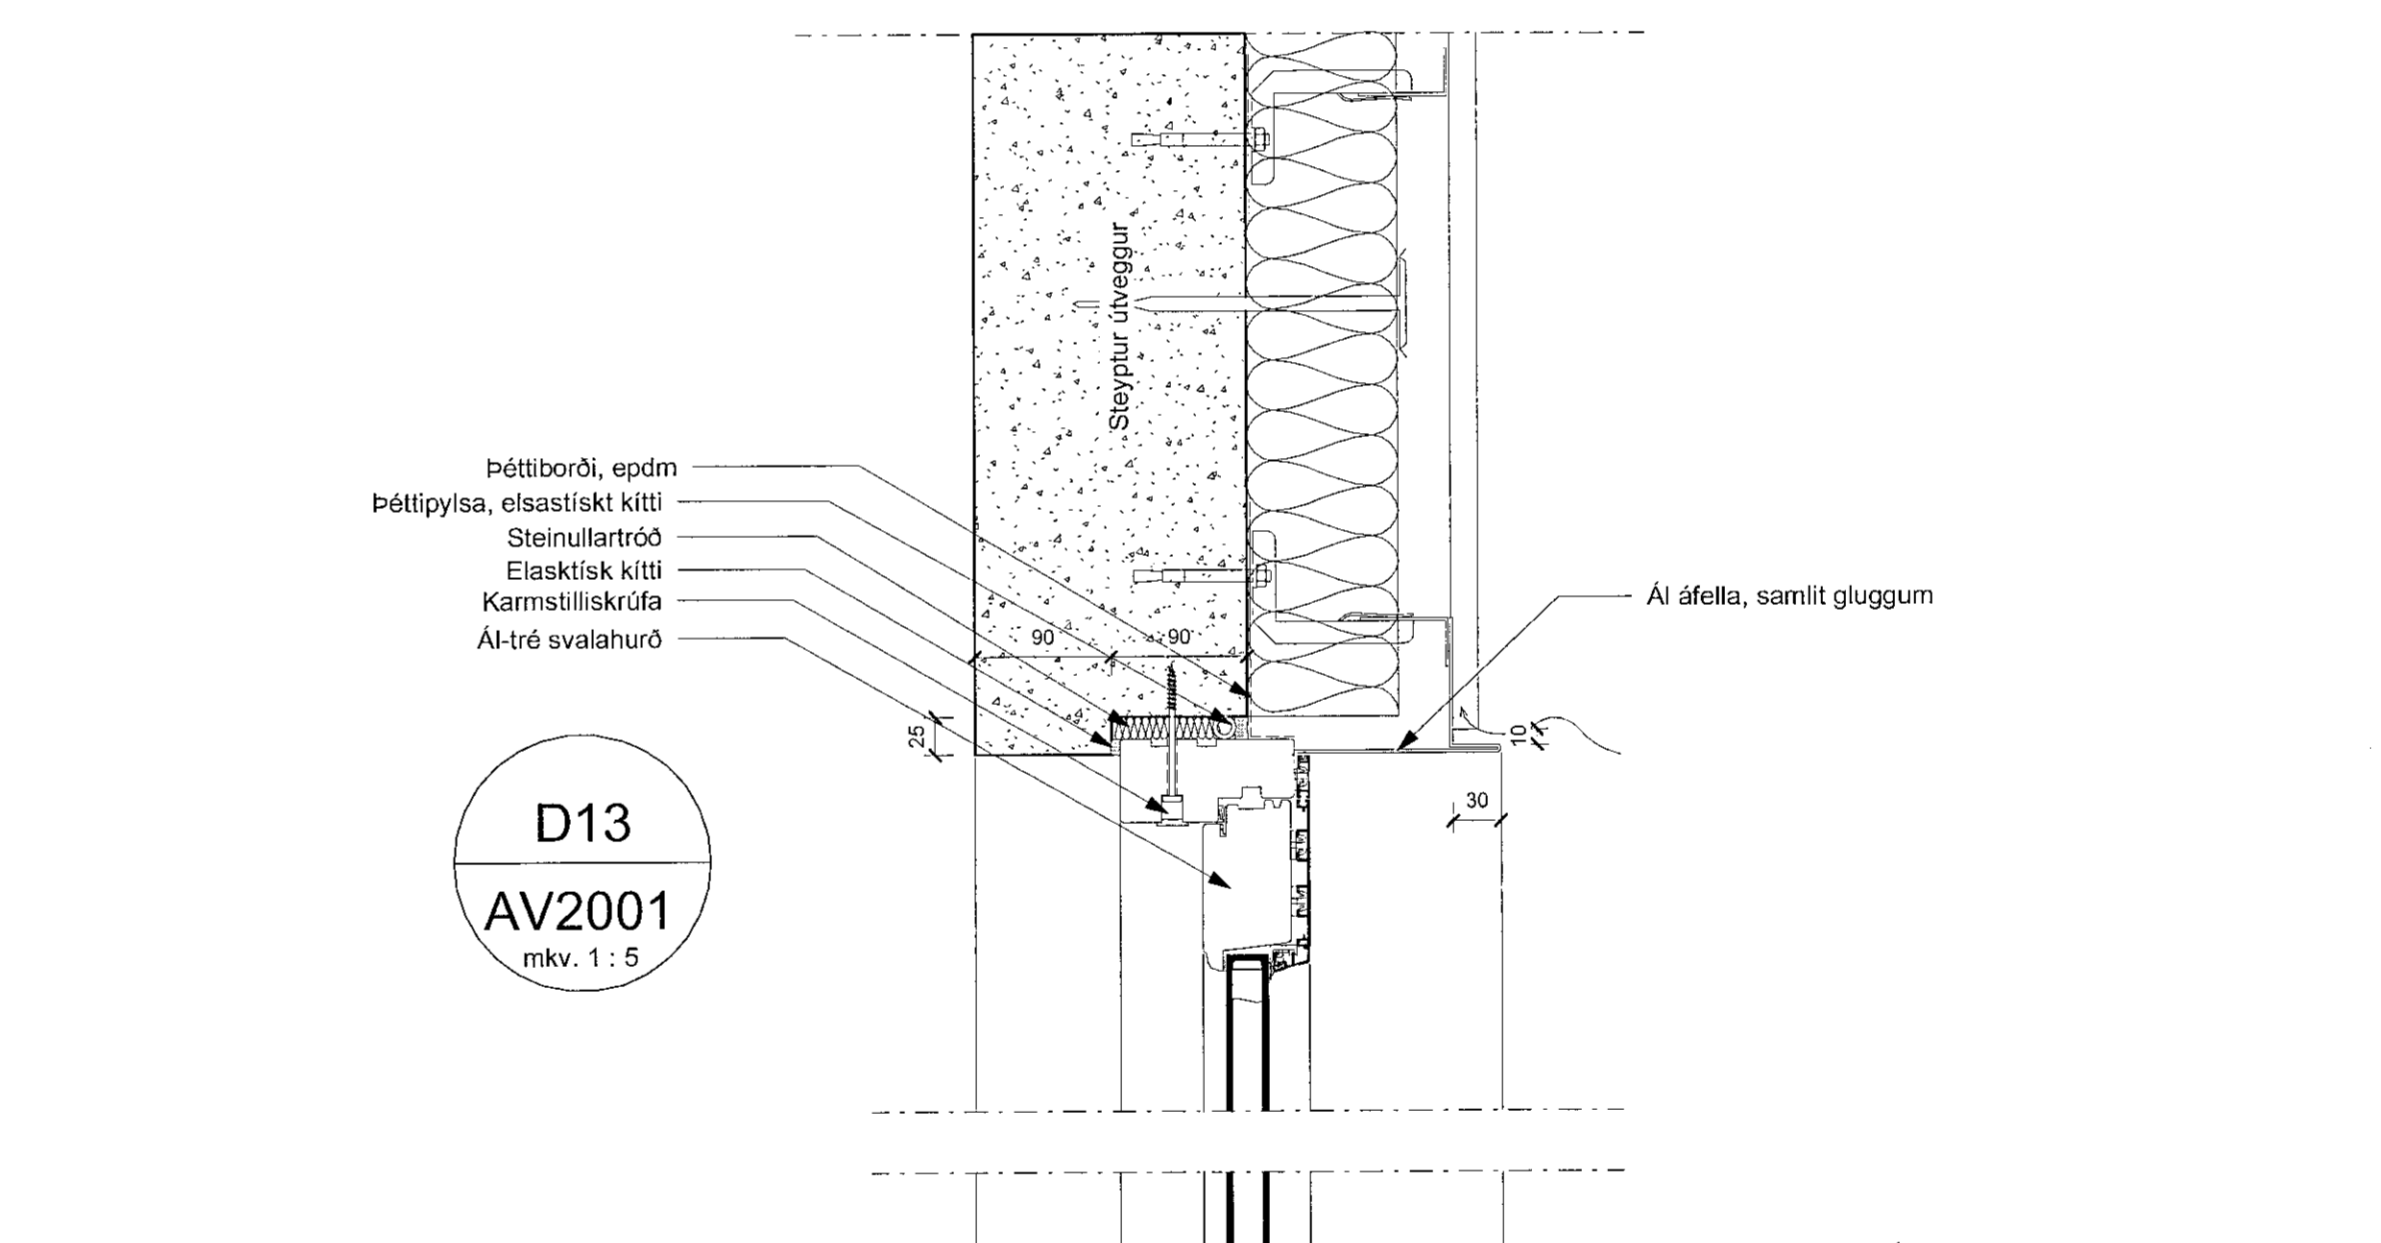

D13
AV2001
mkv. 1 : 5

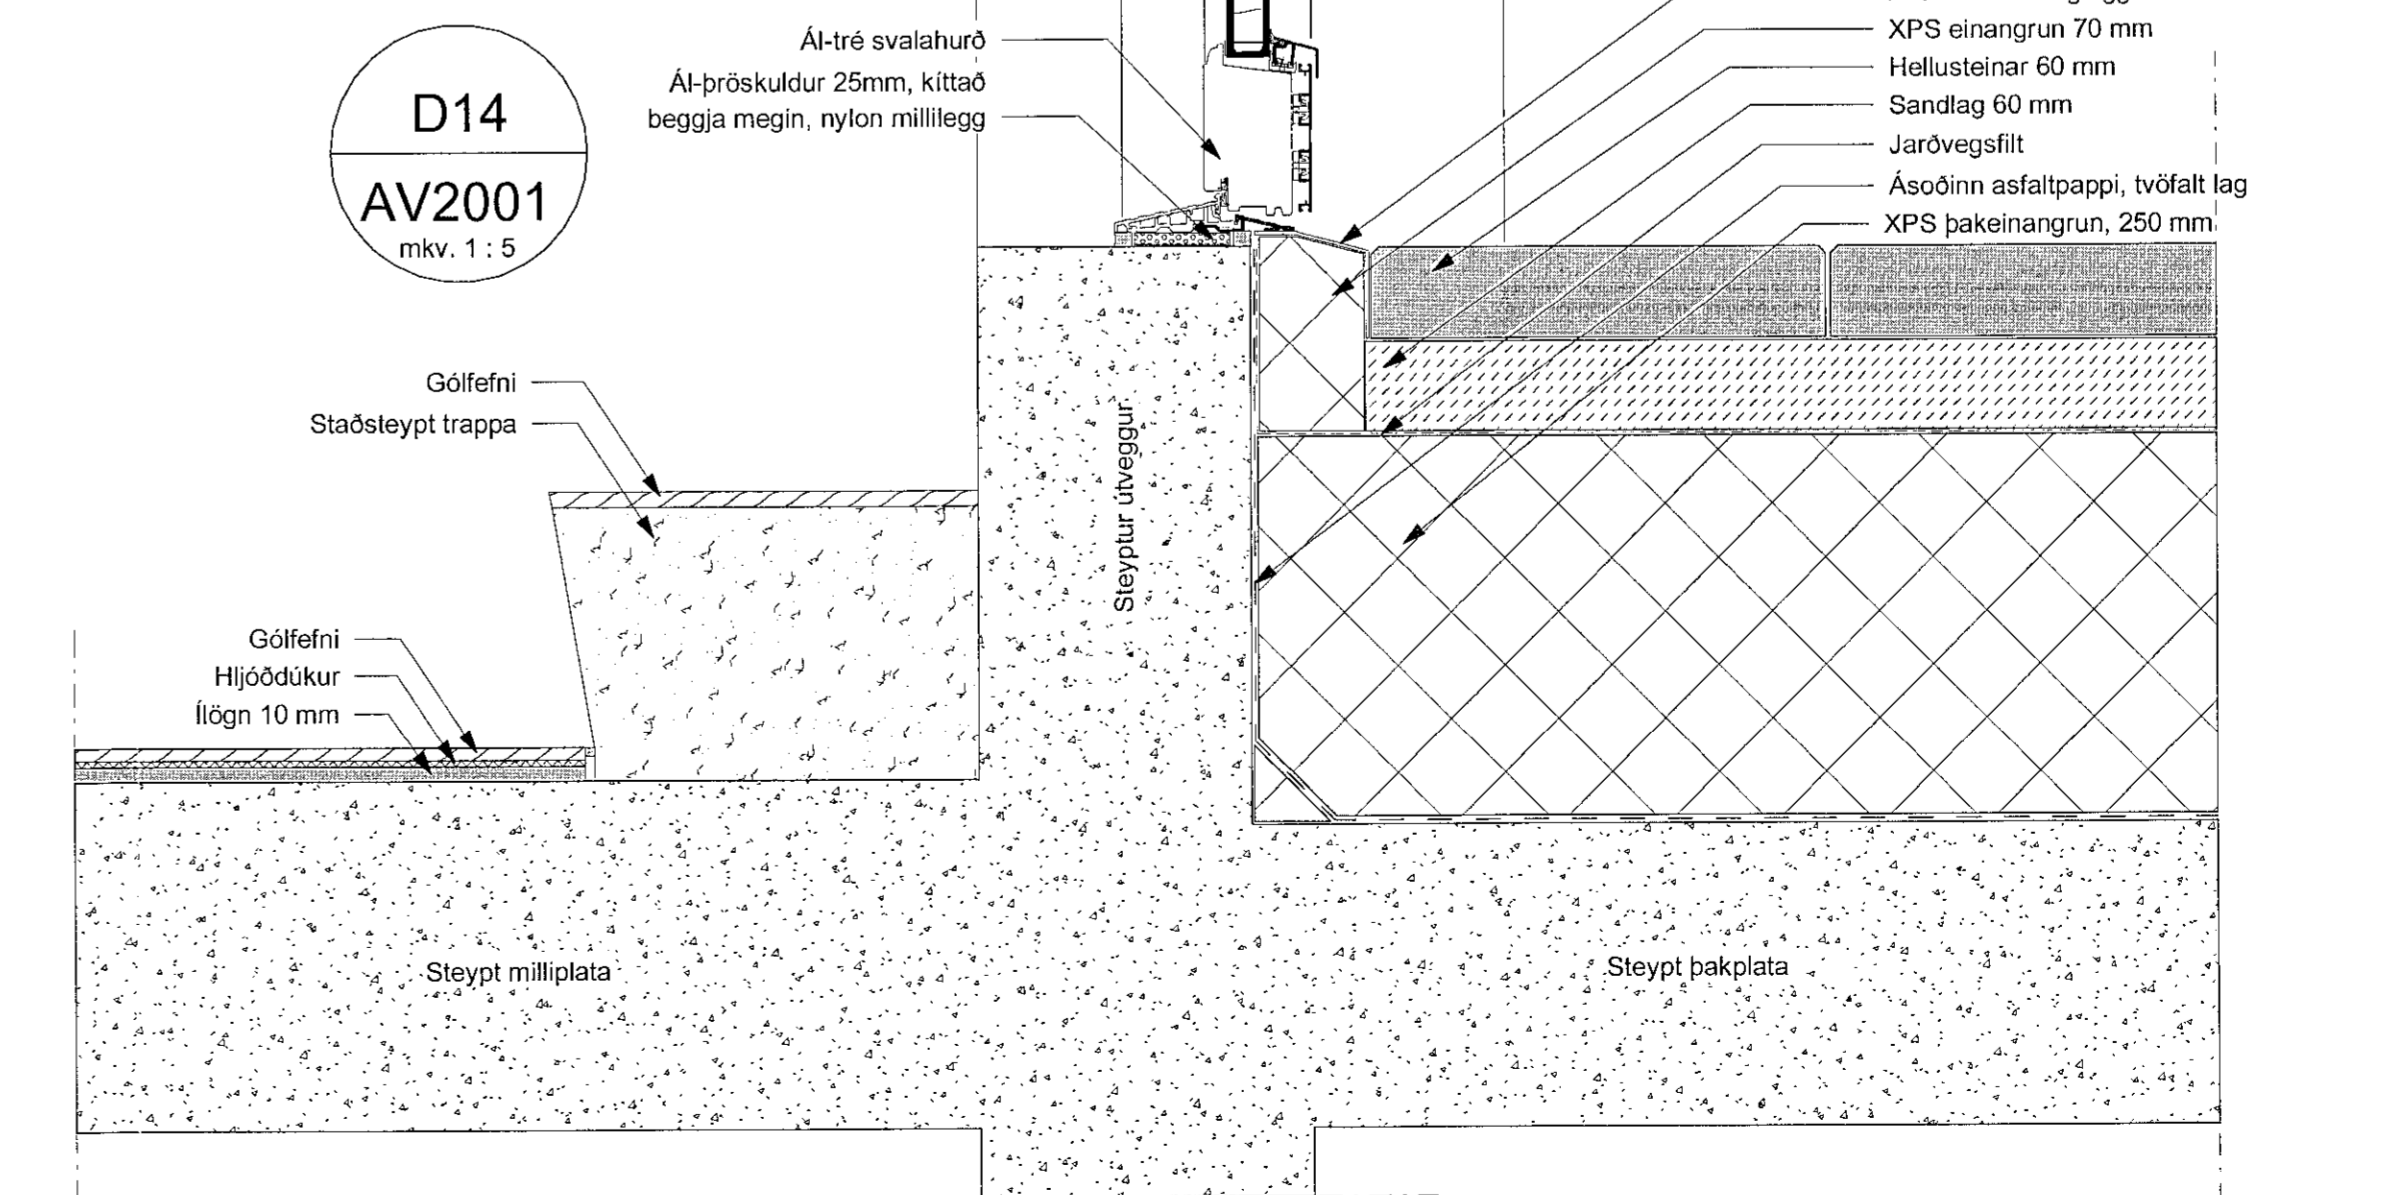

D14
AV2001
mkv. 1 : 5

BRUNAHÖNNUÐUR

ELDVARNAREFTIRLIT

SKÝRINGAR

LYKILMYND

BREYTING	DAGSETNING TEIKN
e:	
d:	
c:	
b:	
a:	

MÖBERGSSKARD 9

VERK 21-628

VERKTEIKNING

DEILI 10 - 14

REYKJAVÍK 2022-04-22

BREYTT

HANNAÐ lej/shp TEIKNAD hb YFIRFARID lej

KVARÐI 1 - 5

BLAÐSTÆRD A1

REYKJAVÍK HONNUNARSTJÓRI

Kt. 090982-3549

TEIKNISTOFA
ARKITEKTA
GYLFI GUDJONSSON
OG FELAGAR ehf.
arkitektar faf

VEGMÚLA 2 108 REYKJAVÍK SIMI 552 8740
KAUFANGI VÍÐ MYRARVEG 500 AKUREYRI SIMI 461 5508
NETFONG: teikna@teikna.is VEFANG: teikna.is