

BRUNAHÖNNUÐUR

ELDVARNAREFIRTLIT

SKYRINGAR

LYKILMYND

BREYTING DAGSETNING TEIKN.

e:	
d:	
c:	
b:	
a:	

MÖBERGSSKARD 9

VERKTEIKNING
DEILI 01 - 09


VERK
21-628
BLAD
AV4001

REYKJAVÍK 2022-04-22


BREYTT	BREYTING
HANNAÐ je/shp	TEIKNAD hb
YFIRFARID je	
KVARNI 1:5	BLADSTÆRD A1
TEIKNISTOFA ARKITEKTA GYLFI GUÐJÓNSSON OG FELAGAR ehf. arkitektar ísl	HÖNNUNARSTJÓRI
Kt. 090982-3549	JEJ JEJ

TEIKNISTOFA ARKITEKTA
GYLFI GUÐJÓNSSON
OG FELAGAR ehf.
arkitektar ísl


VEGMÚLA 2 108 REYKJAVÍK SIMI 552 8740
KAUPANGI VÍÐ MYRRAVEG 600 AKUREYRI SIMI 461 5508
NETFÖNG: teikna@teikna.is VEFANG: teikna.is

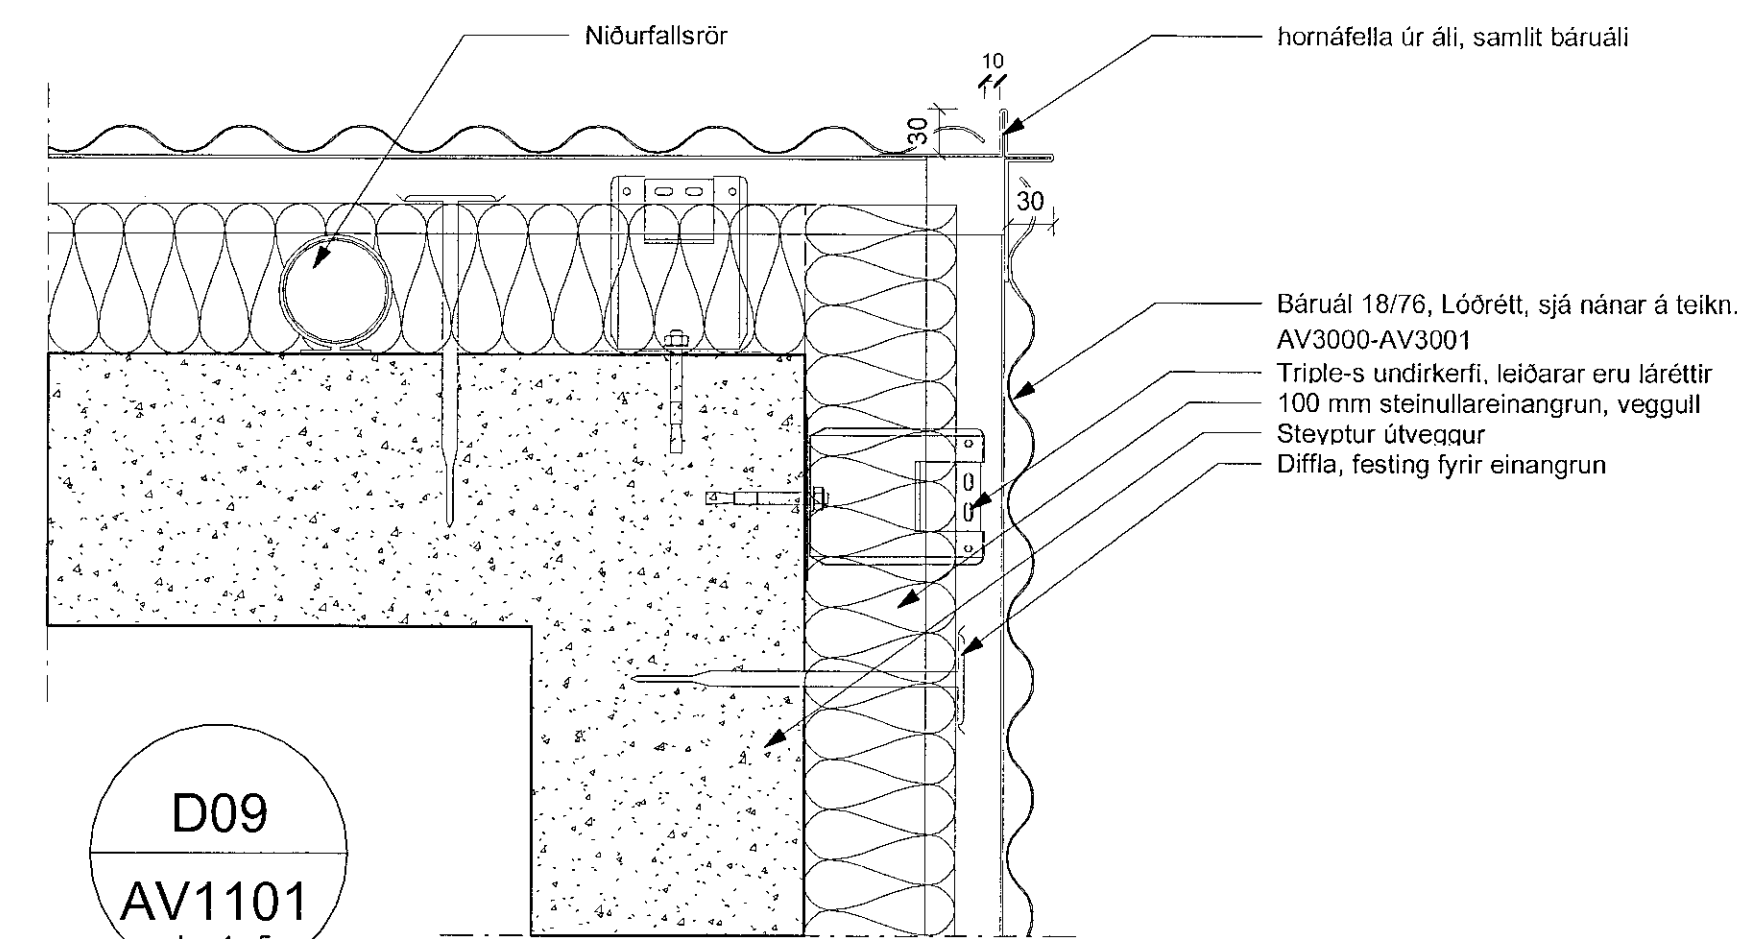


D09
AV1101
mkv. 1 : 5

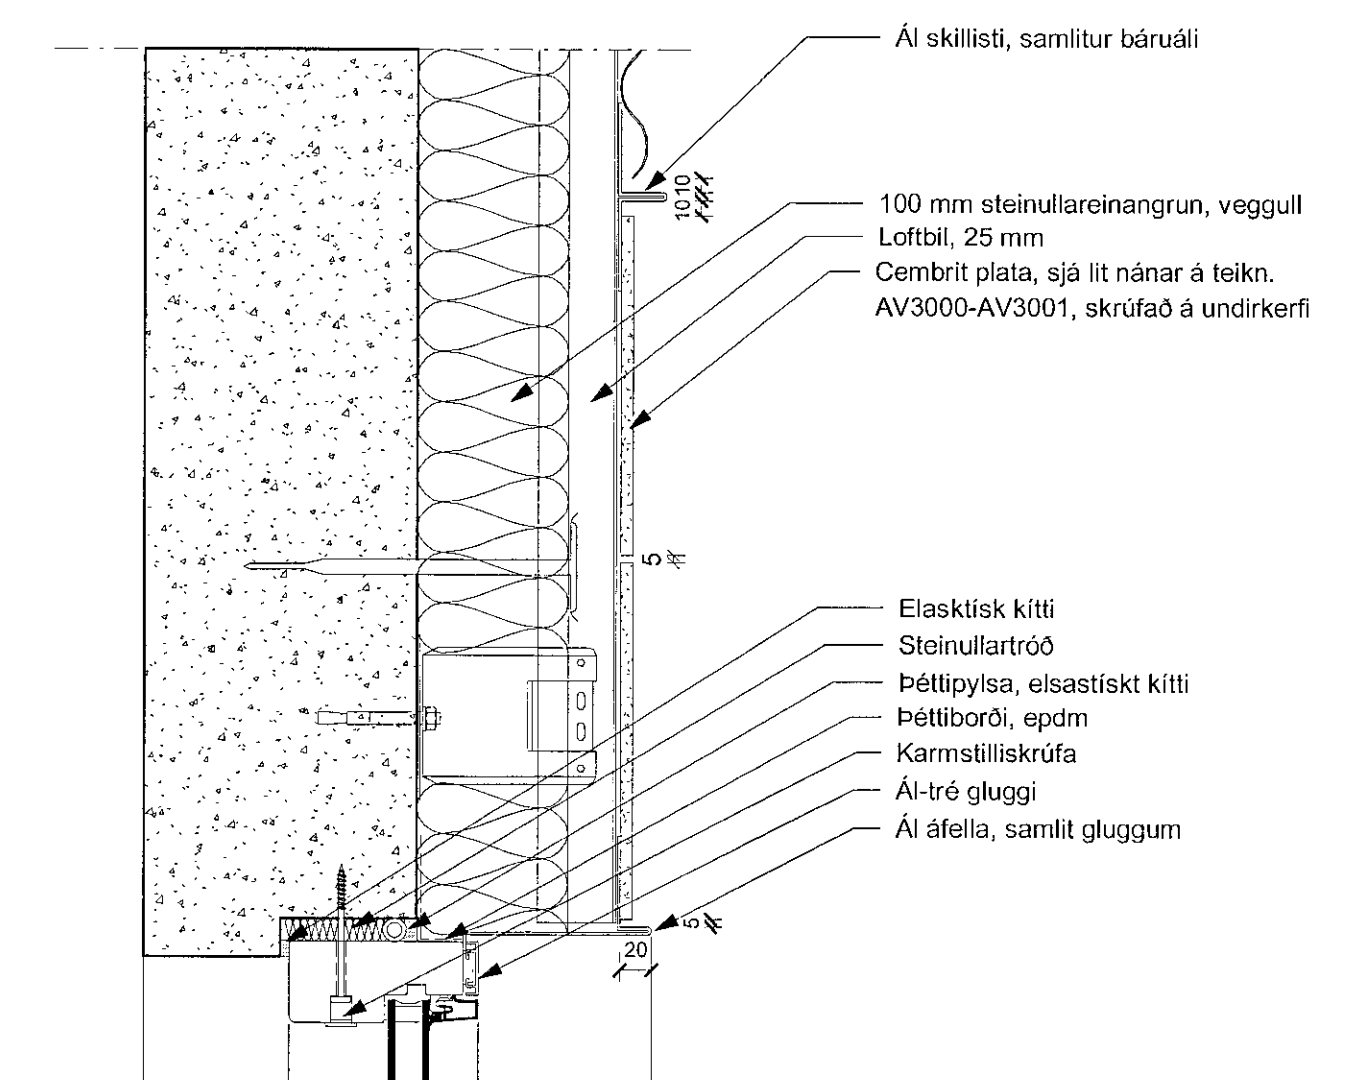

D08
AV1101
mkv. 1 : 5

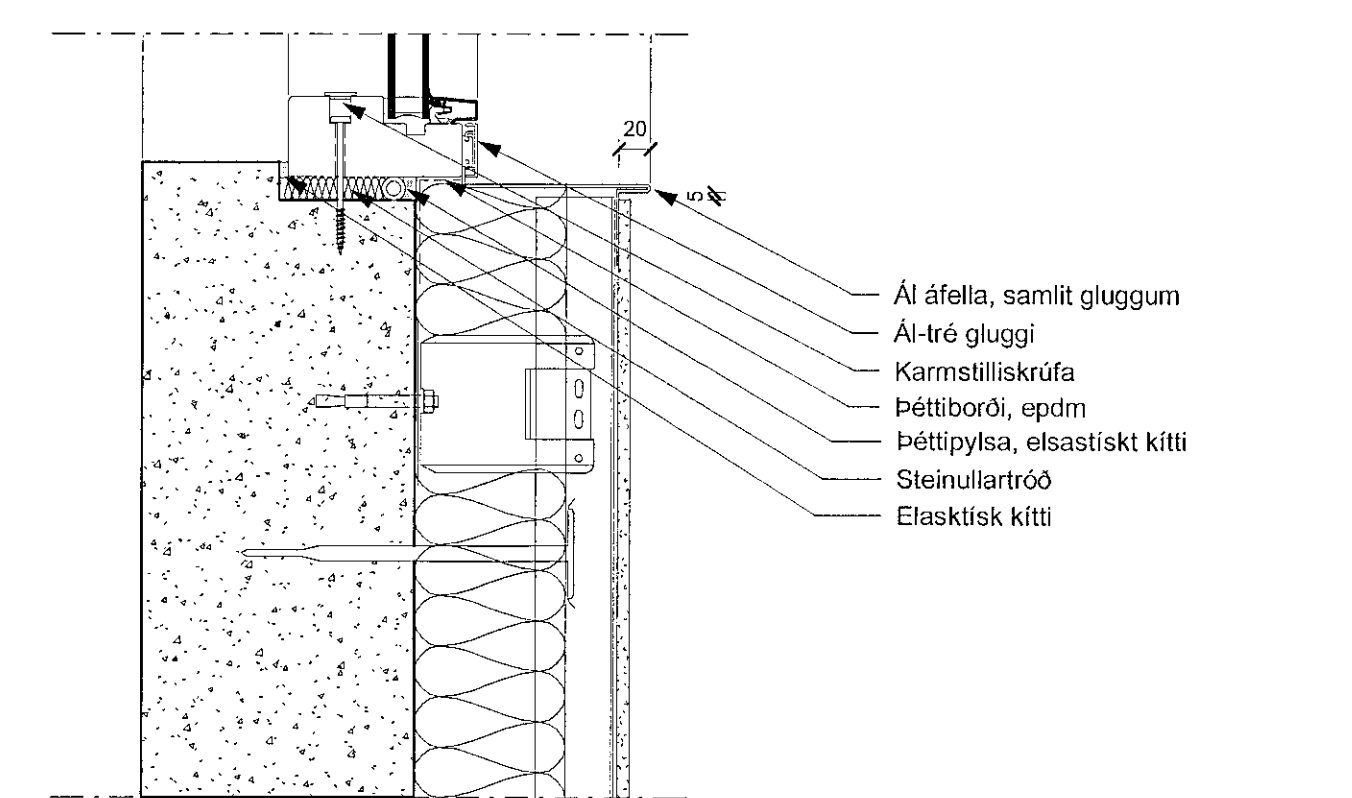


D07
AV1101
mkv. 1 : 5

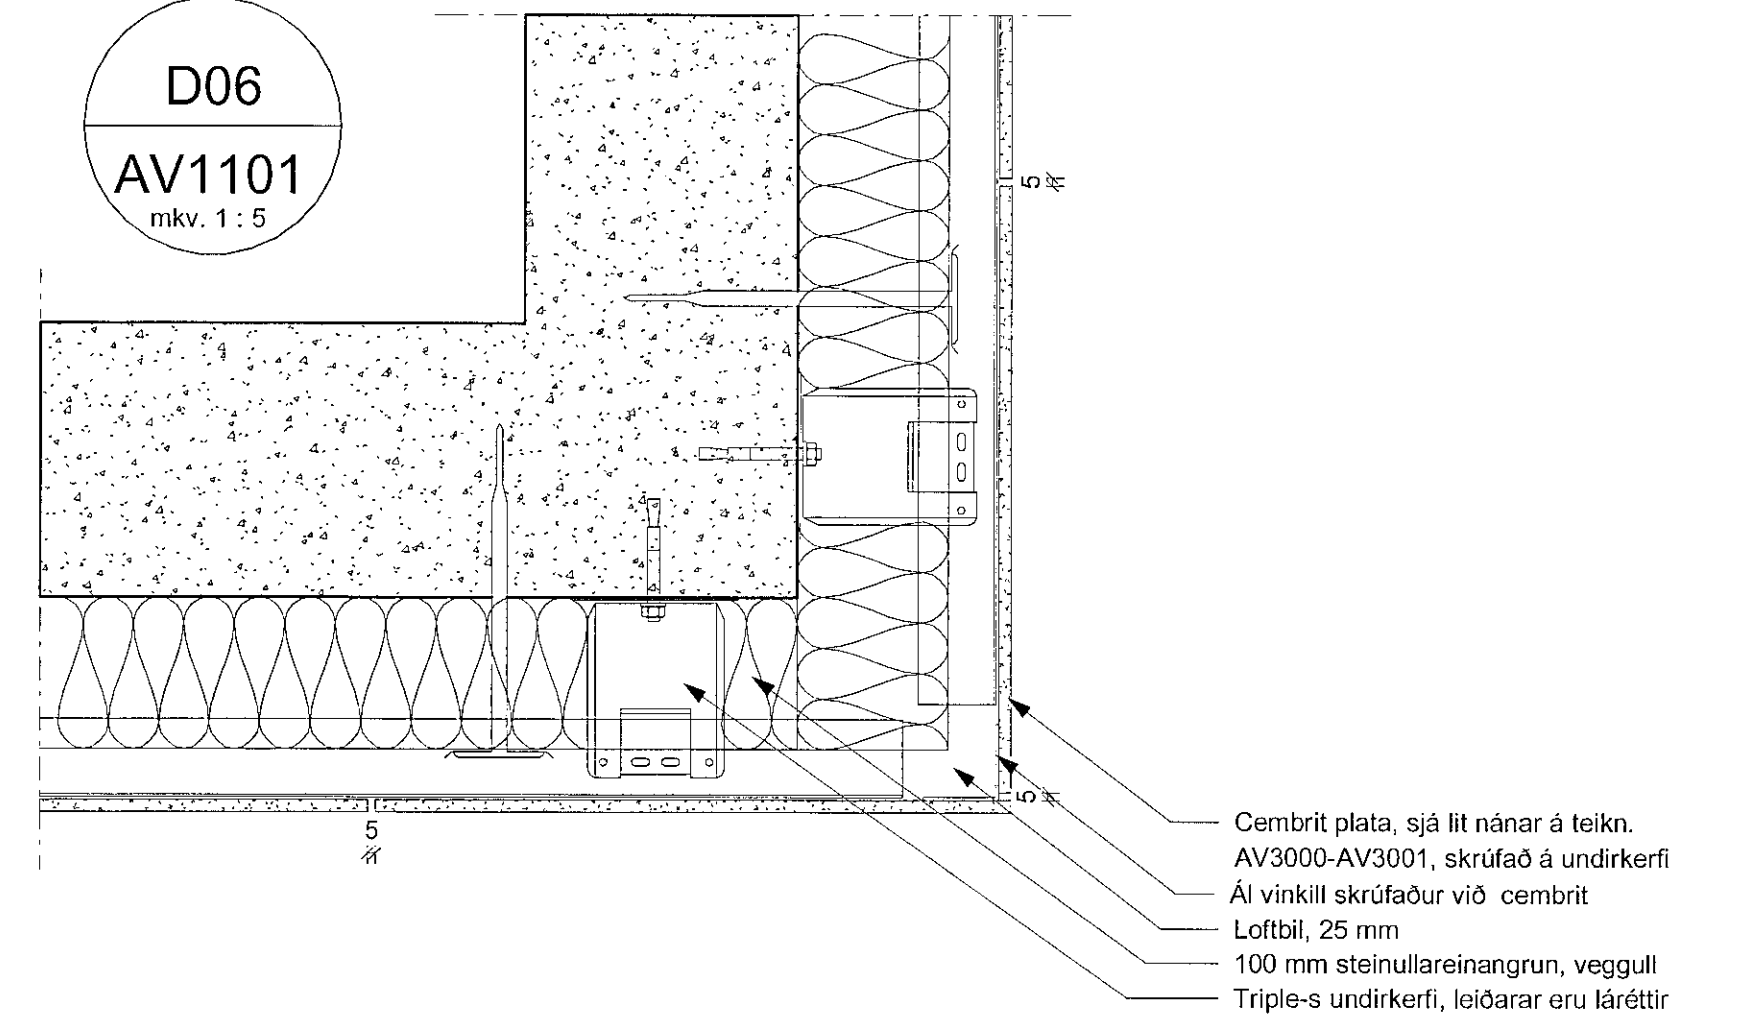


D06
AV1101
mkv. 1 : 5

D04
AV1101
mkv. 1 : 5

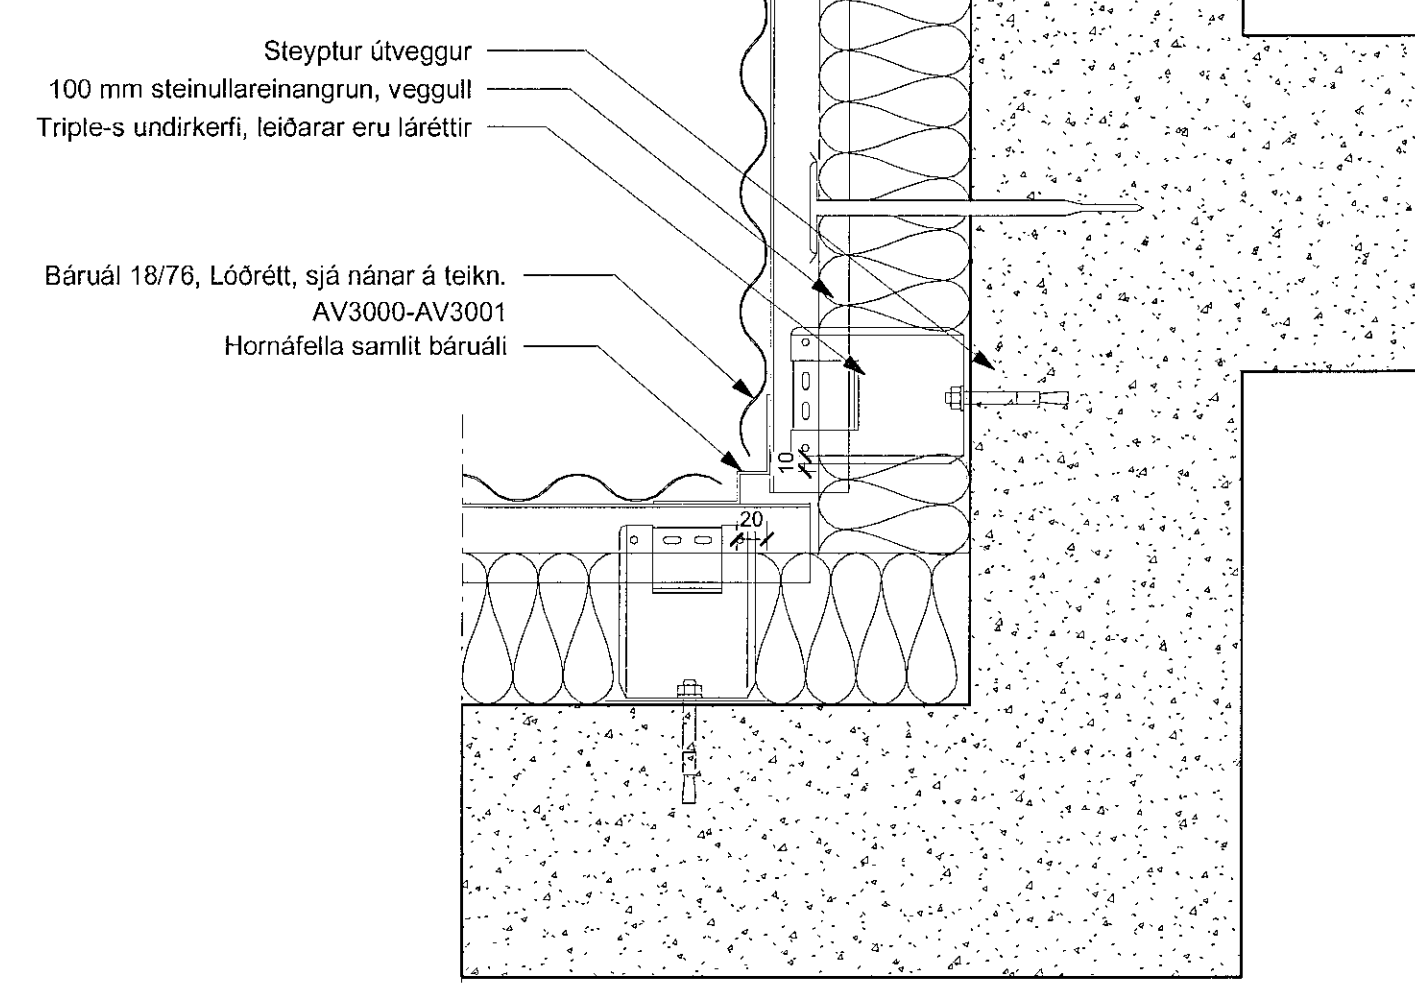

D05
AV1101
mkv. 1 : 5

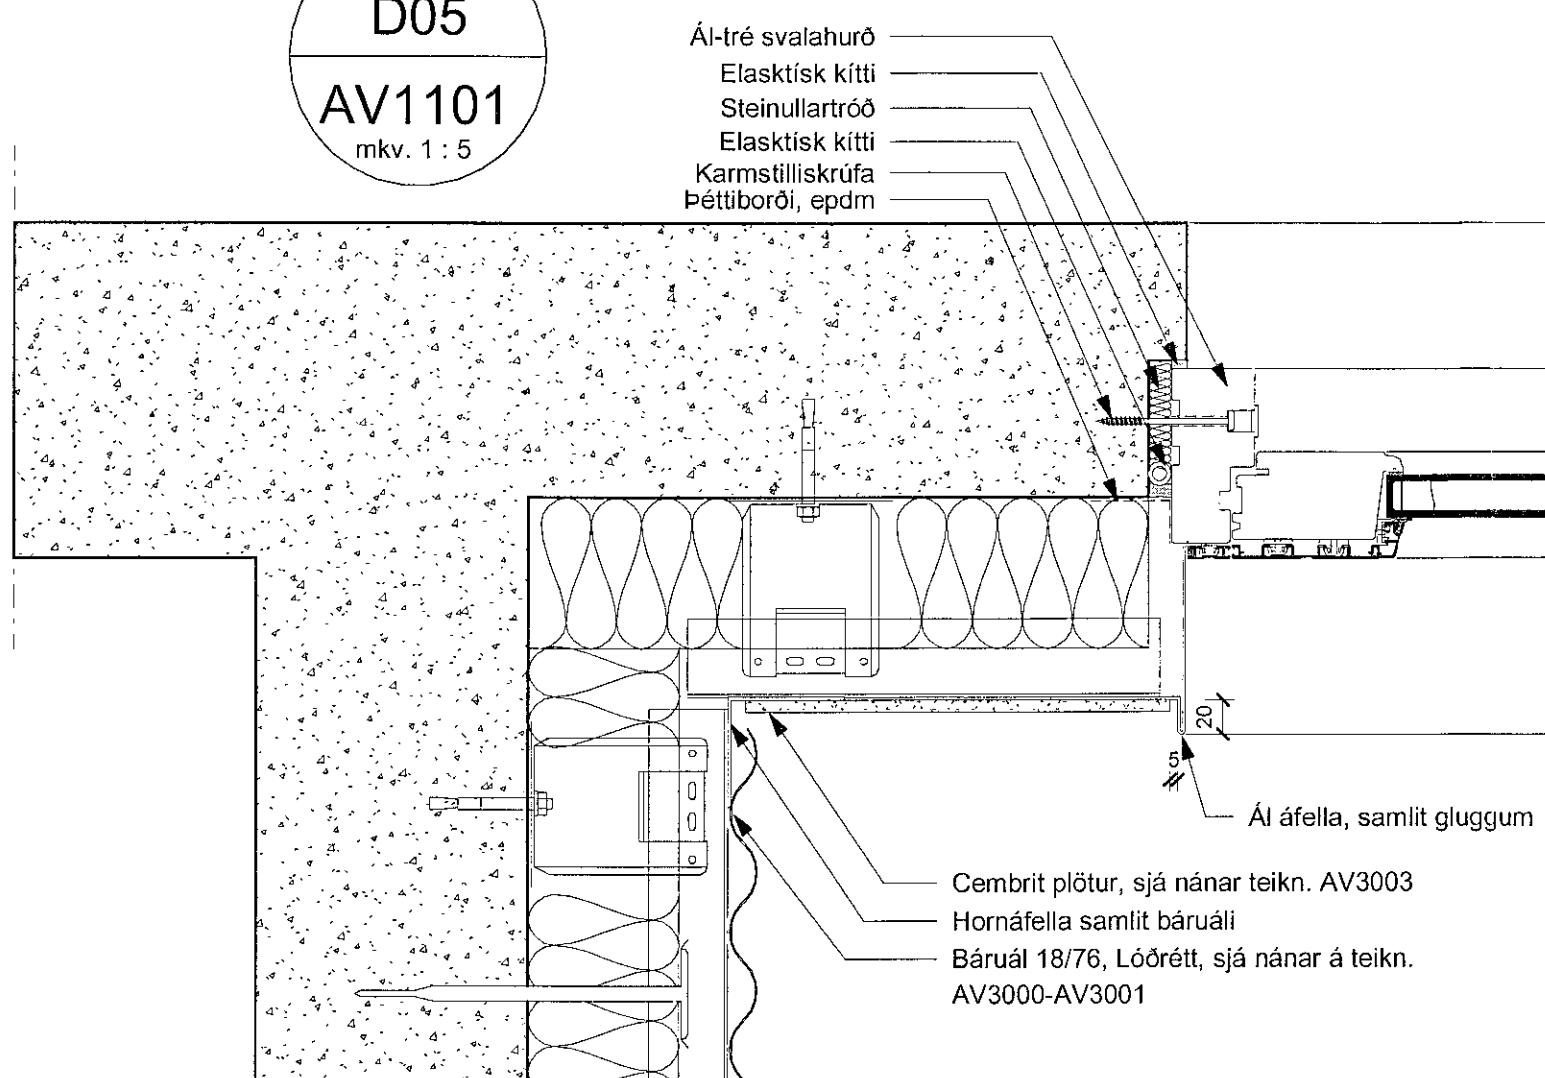

Ál-tré svalahurð
Elasktísk kitti
Steinullartróð
Elasktísk kitti
Karmstílliskrúfa
Þéttiborði, epdm
Ál áfella, samlit gluggum
Cembrit plötur, sjá nánar teikn. AV3003
Hornáfella samlit báruáli
Báruáli 18/76, Lóðrétt, sjá nánar á teikn. AV3000-AV3001