



VERKT. SNIÐ C-C
mkv: 1 : 50

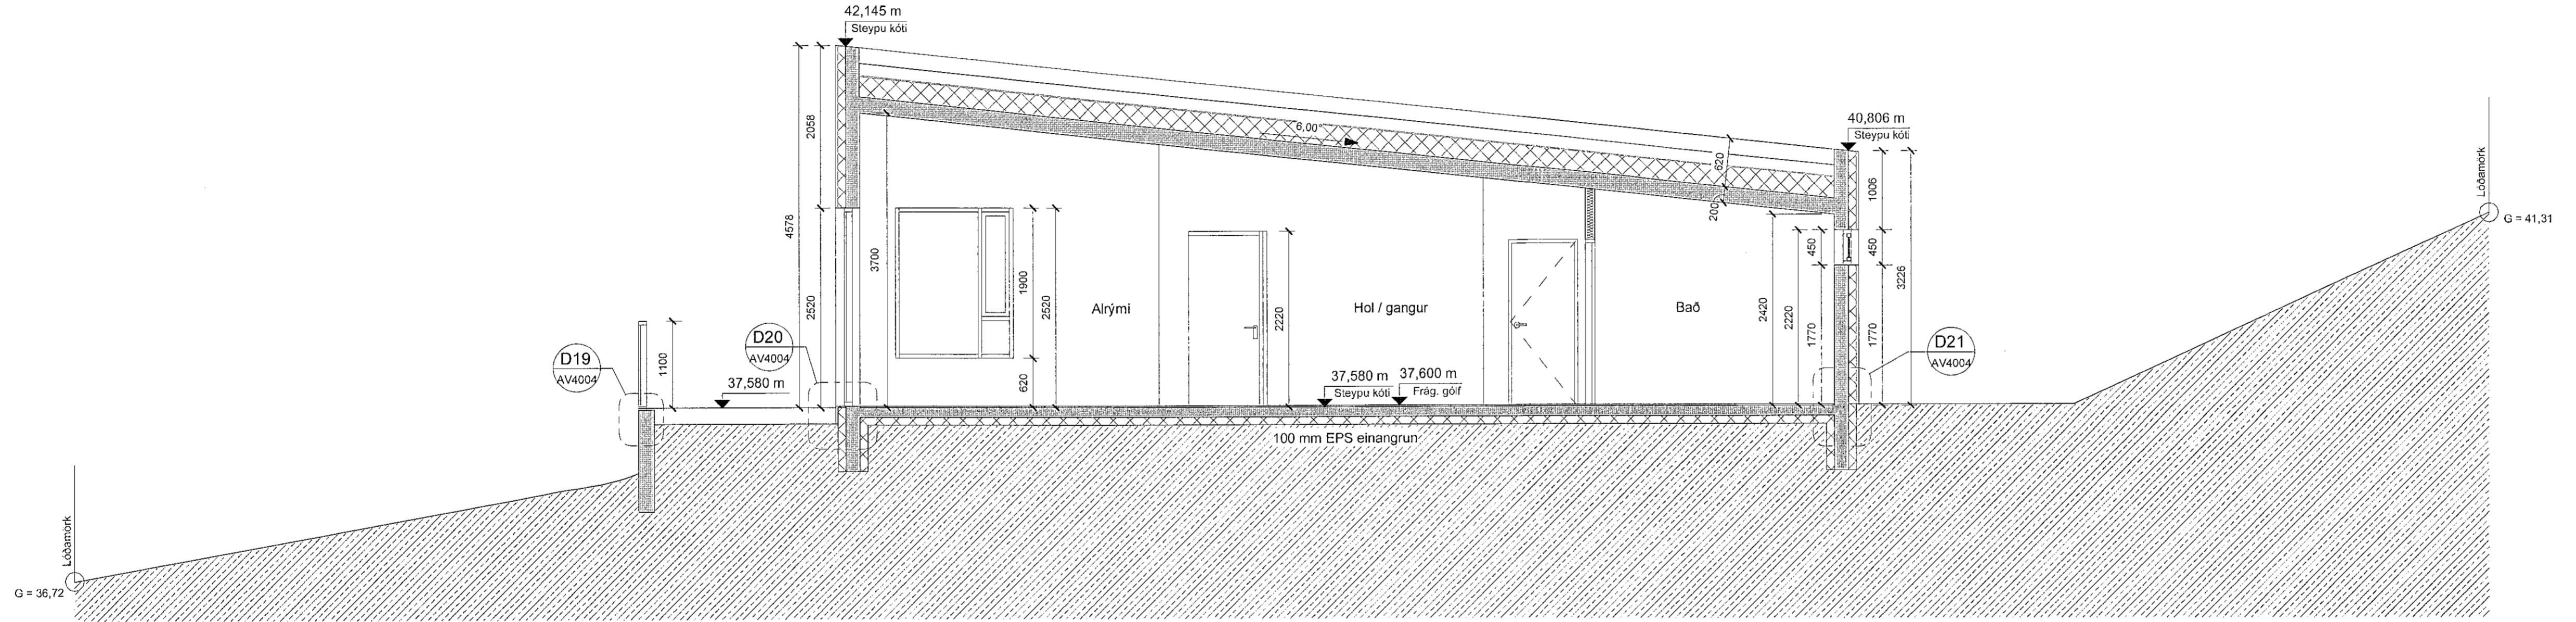

VERKT. SNIÐ D-D
mkv: 1 : 50

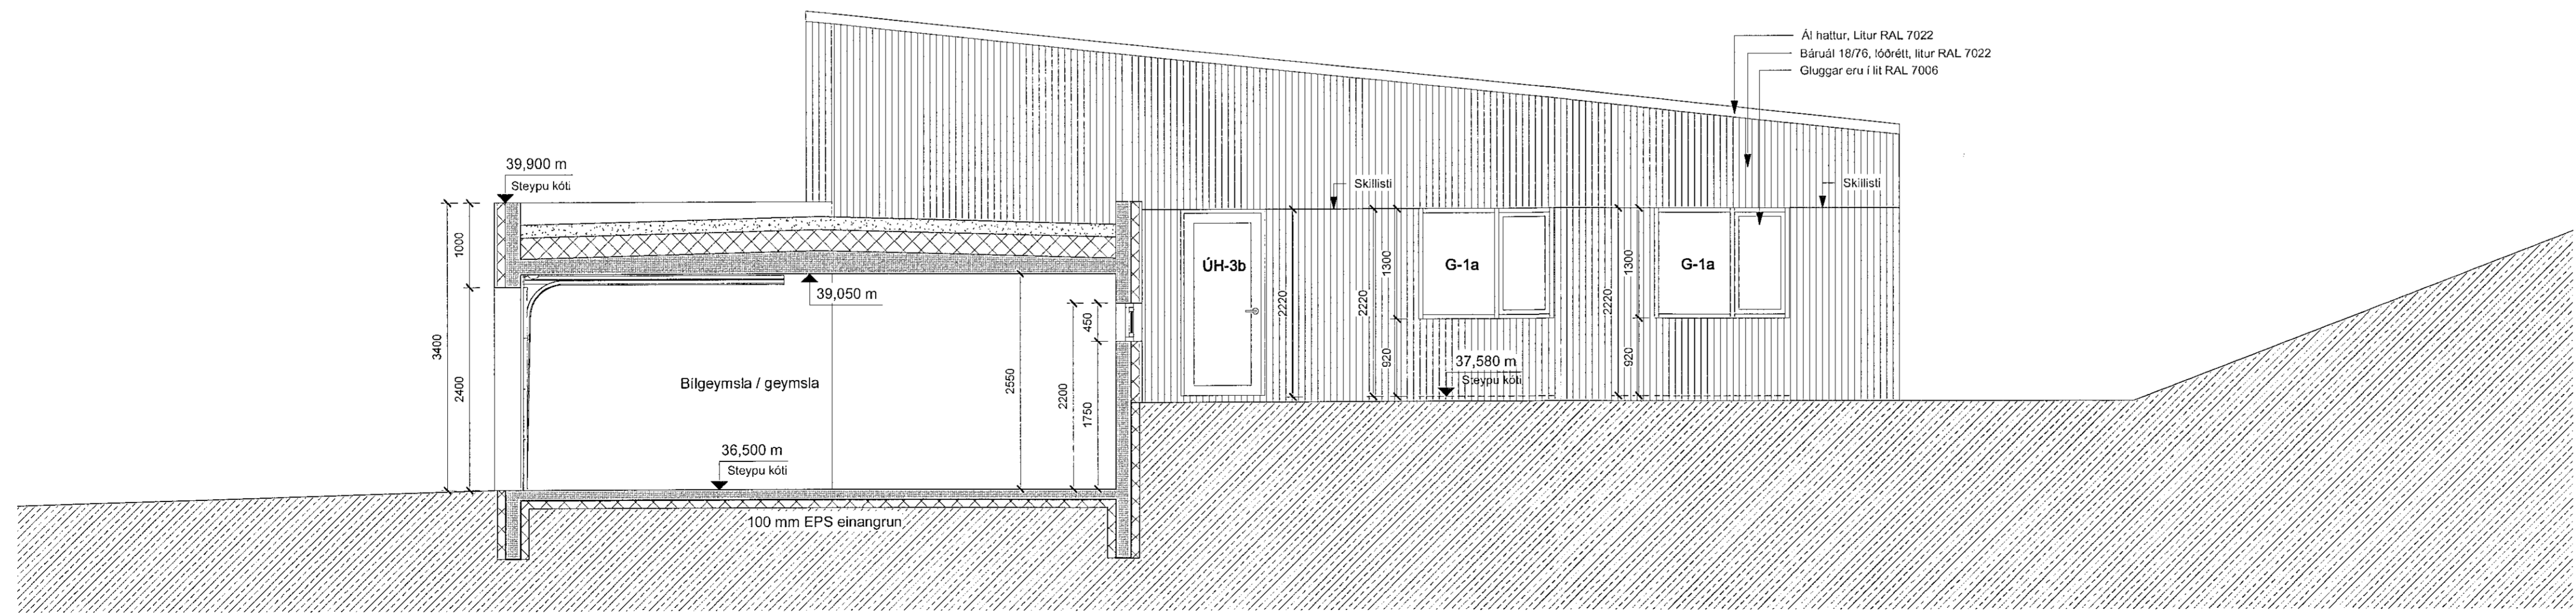

VERKT. SNIÐ E-E
mkv: 1 : 50

BRUNAHÖNNUGUR

ELDVARNAREFTIRLIT

SKYRINGAR

LYKILMYND

BREYTING	DAGSETNING TEKN.
e:	
d:	
c:	
b:	
a:	

MÖBERGSSKARD 9

VERK 21-628
BLAD AV2002

VERKTEIKNING
SNIÐ C-C, D-D OG E-E

REYKJAVÍK 2022-04-22

BREYTT	BREYTING
HANNAÐ je/shp	TEIKNAD hb
YFIRFARID je	
KVARDI 1 : 50	BLADSTÆRD A1
SKYRSLA ÚTAR	HÖNNUNARSTJÓRI
Kt. 090982-3549	ÚTAR

TEIKNISTOFA
ARKITEKTA
GYLFI GUDJONSSON
OG FELAGAR ehf.
arkitektair fa

VEGMULA 2 108 REYKJAVIK SIMI 552 8740
KAUPANGI VID MYRARVEG 600 AKUREYRI SIMI 461 5508
NETFONG: teikna@teikna.is VEFFANG: teikna.is