


ÚTGÁFUFERILL


NÚMER:	DAGS:	SKÝRINGAR:	UNNID:
DAGS:	SAMFRÆMHOÐNÚÐUR		

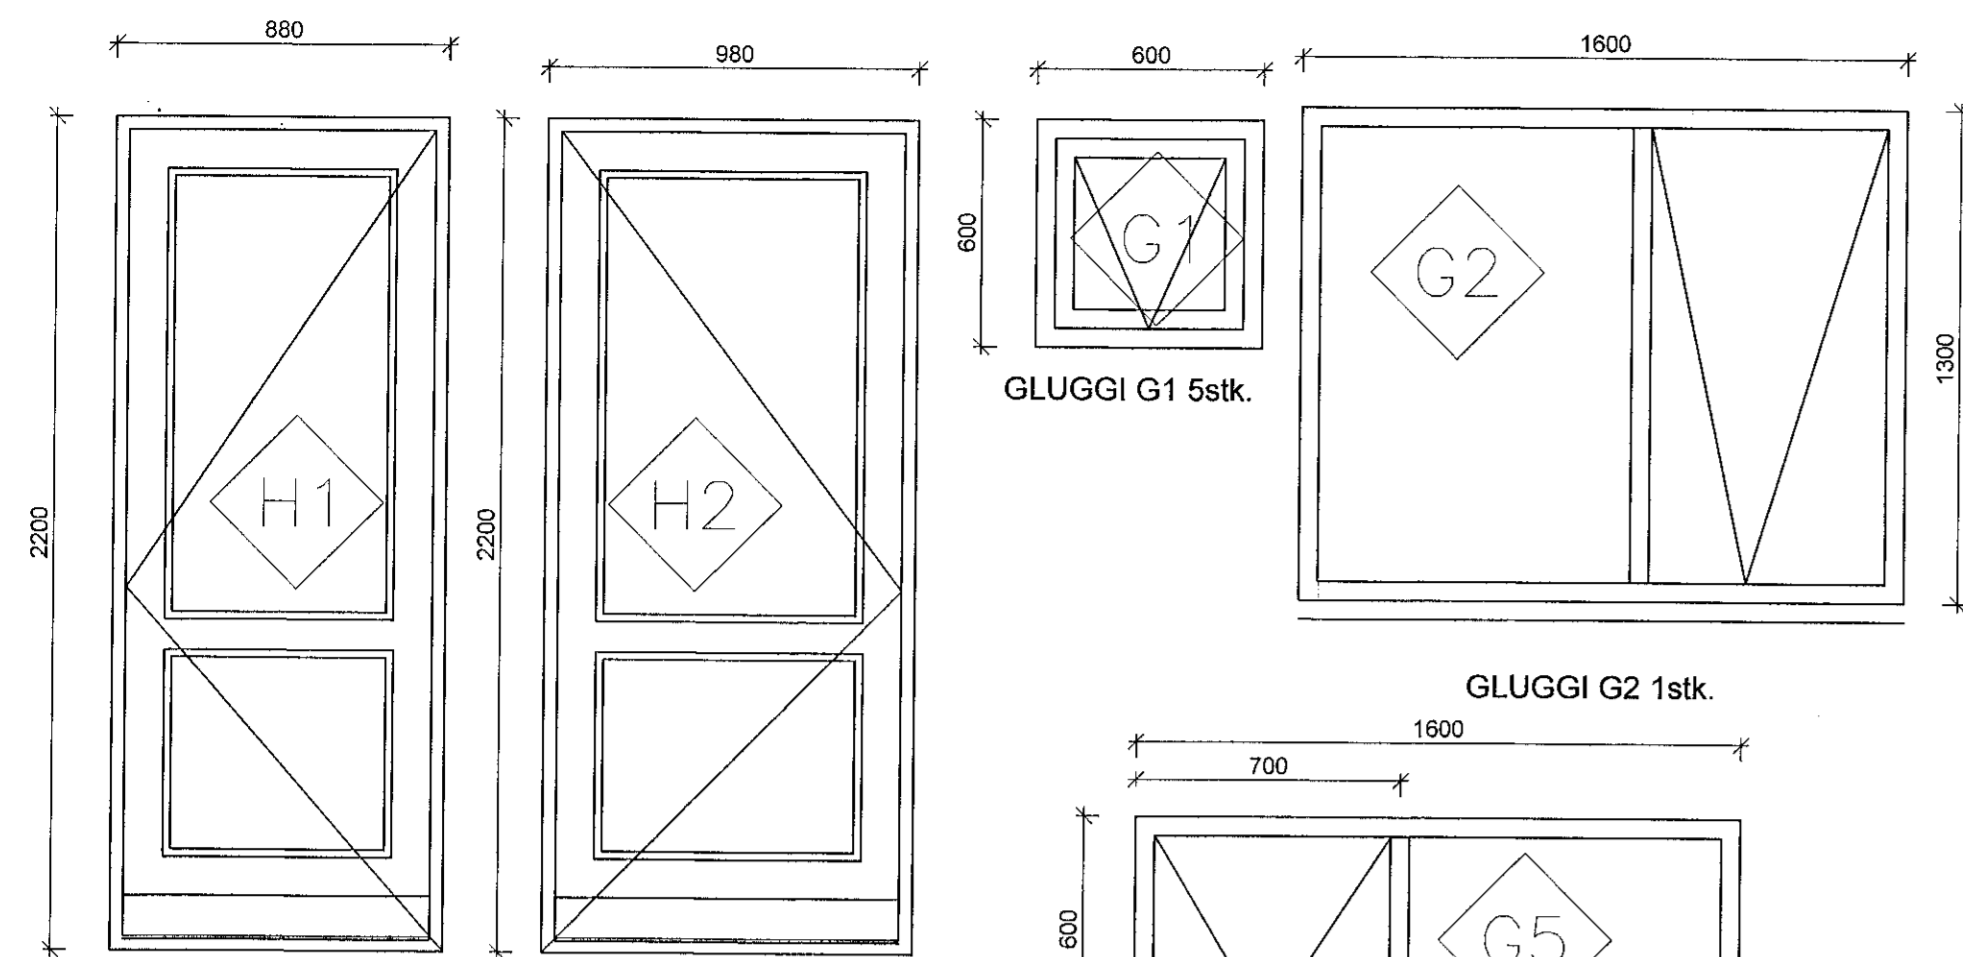


1 stk. **H1**
PRÓSKULDUR 44mm
HÆGRI OPNUN ÚT

1 stk. **H2**
PRÓSKULDUR 44mm
VINSTRI OPNUN ÚT


GLUGGI G1 5stk.
GLUGGI G2 1stk.
GLUGGI G5 2stk.

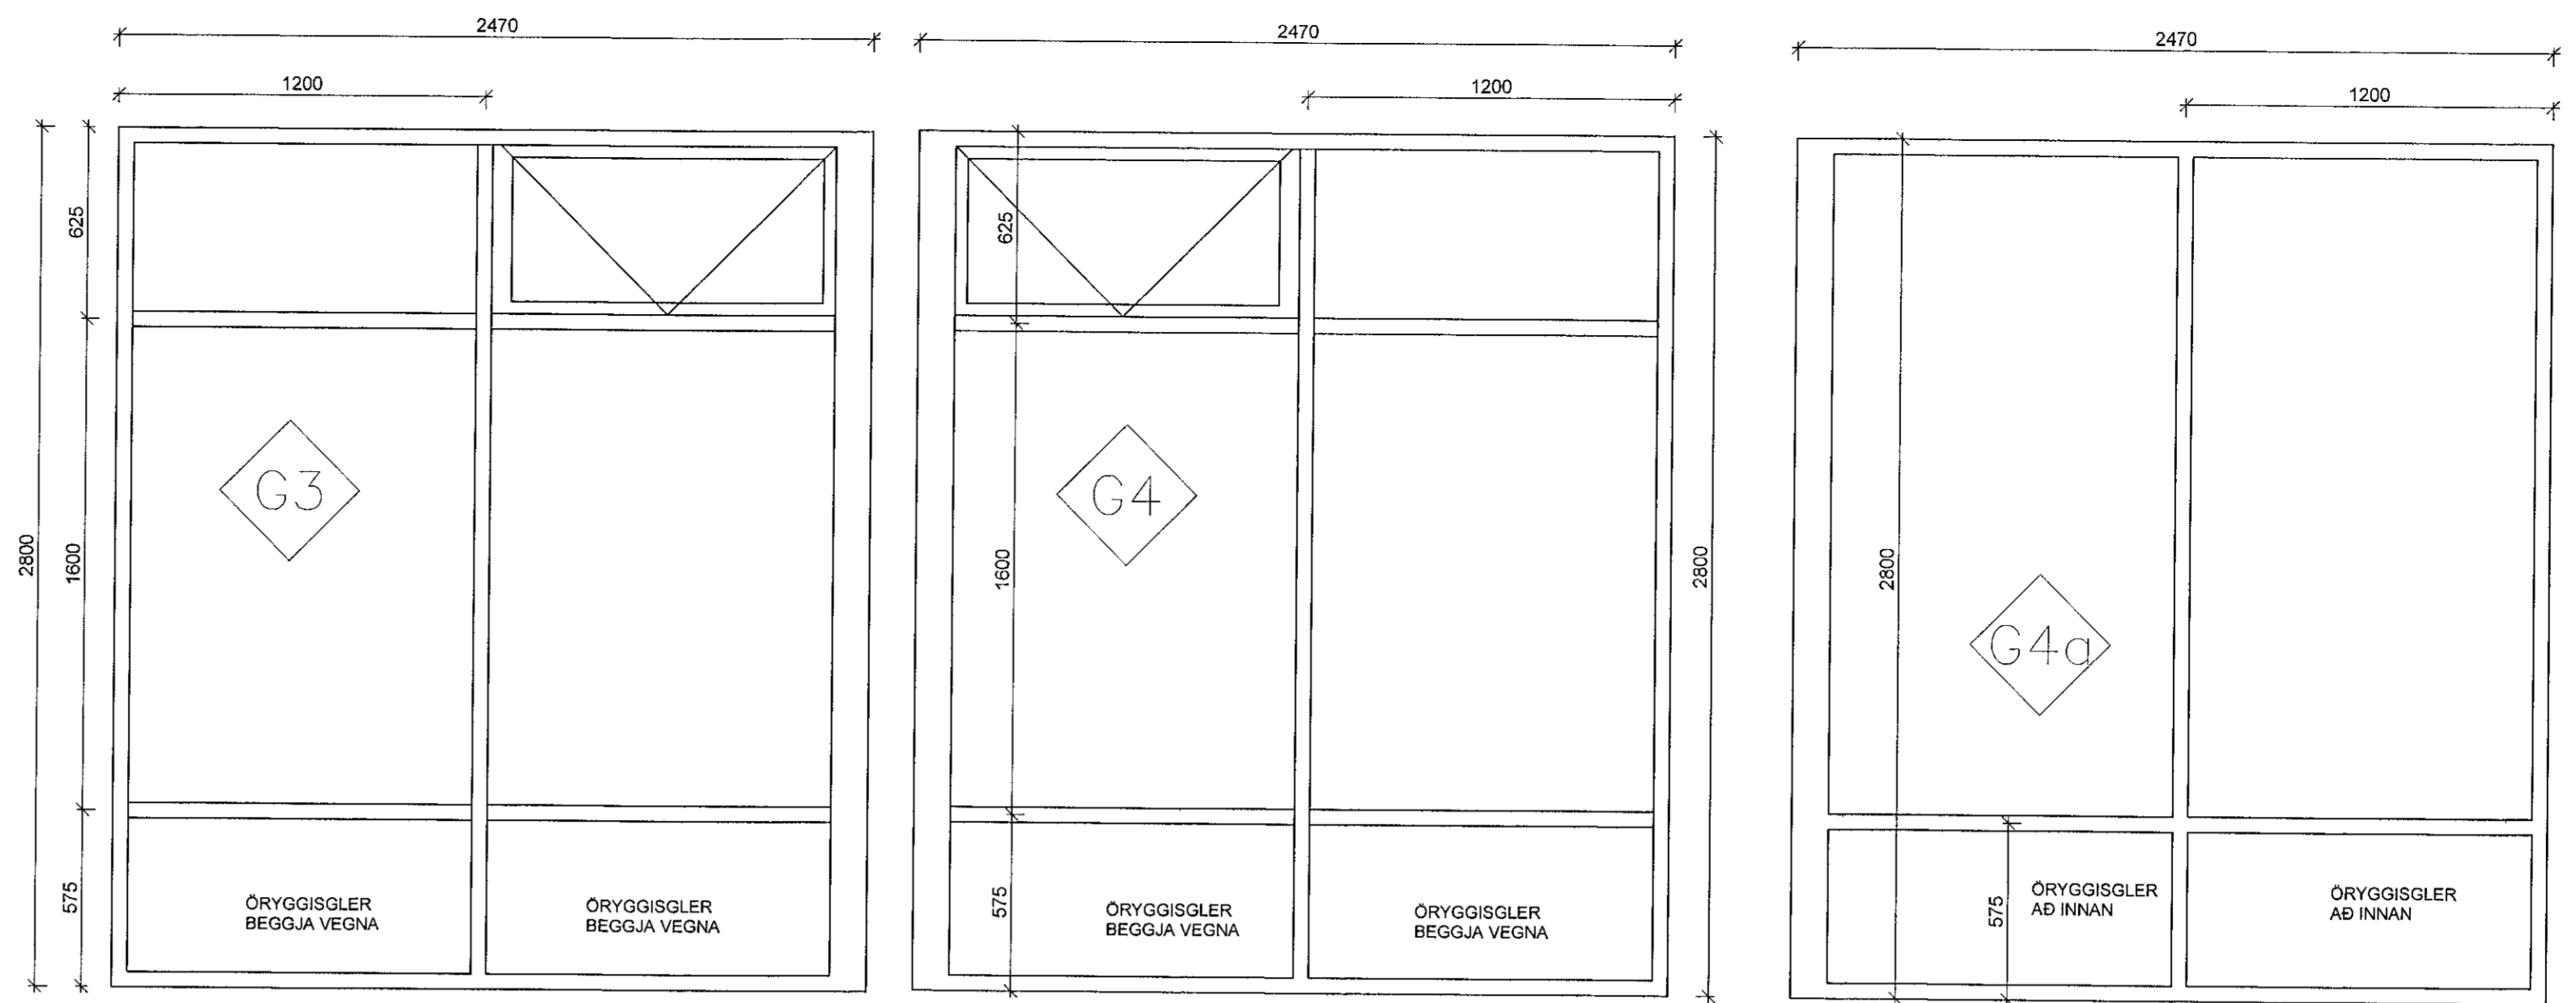

GLUGGI G3 2stk.
GLUGGI G4 1stk.
GLUGGI G4a 1stk.
GLUGGI G9 1stk.

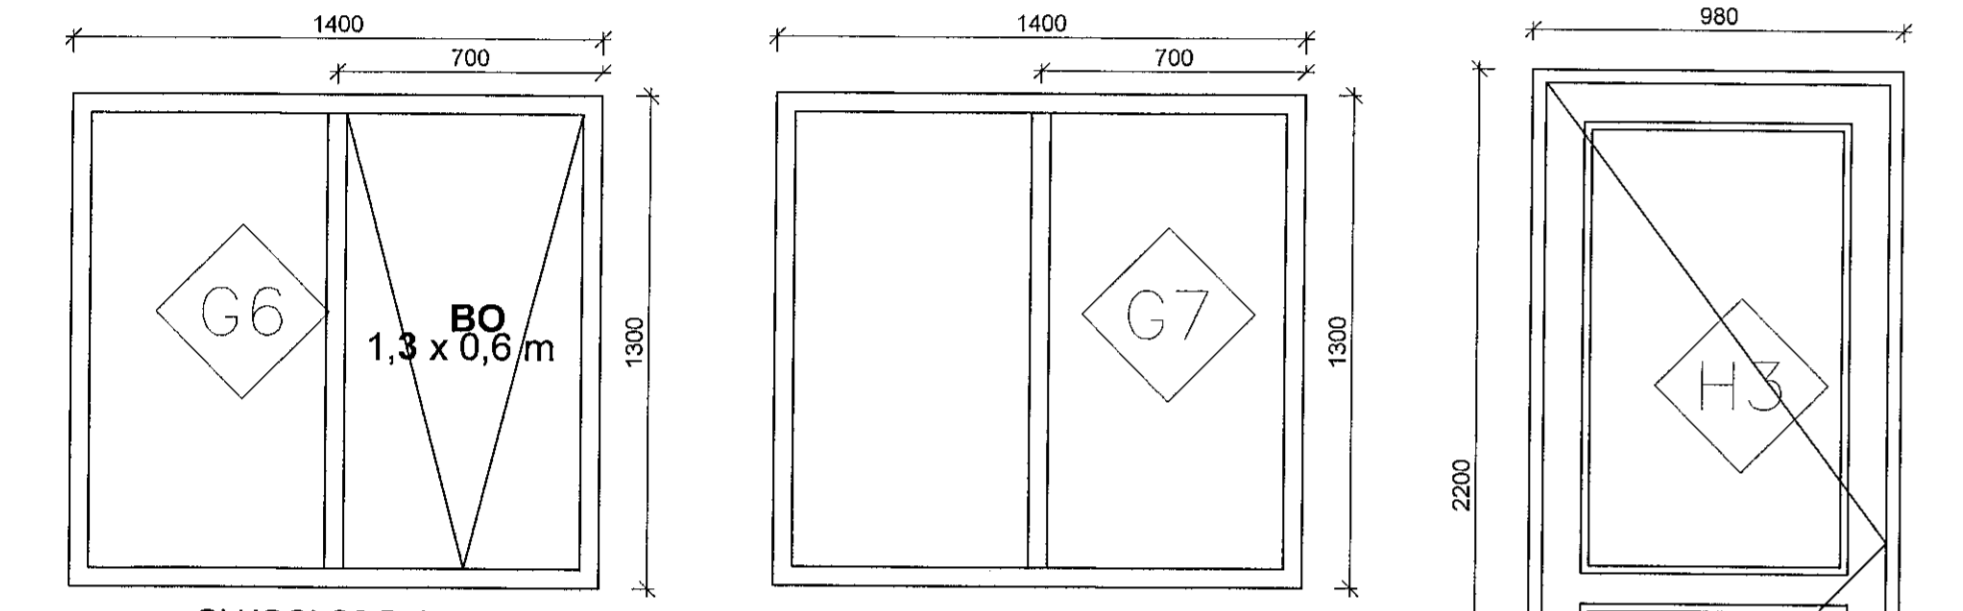

GLUGGI G6 5stk.
GLUGGI G7 1stk.

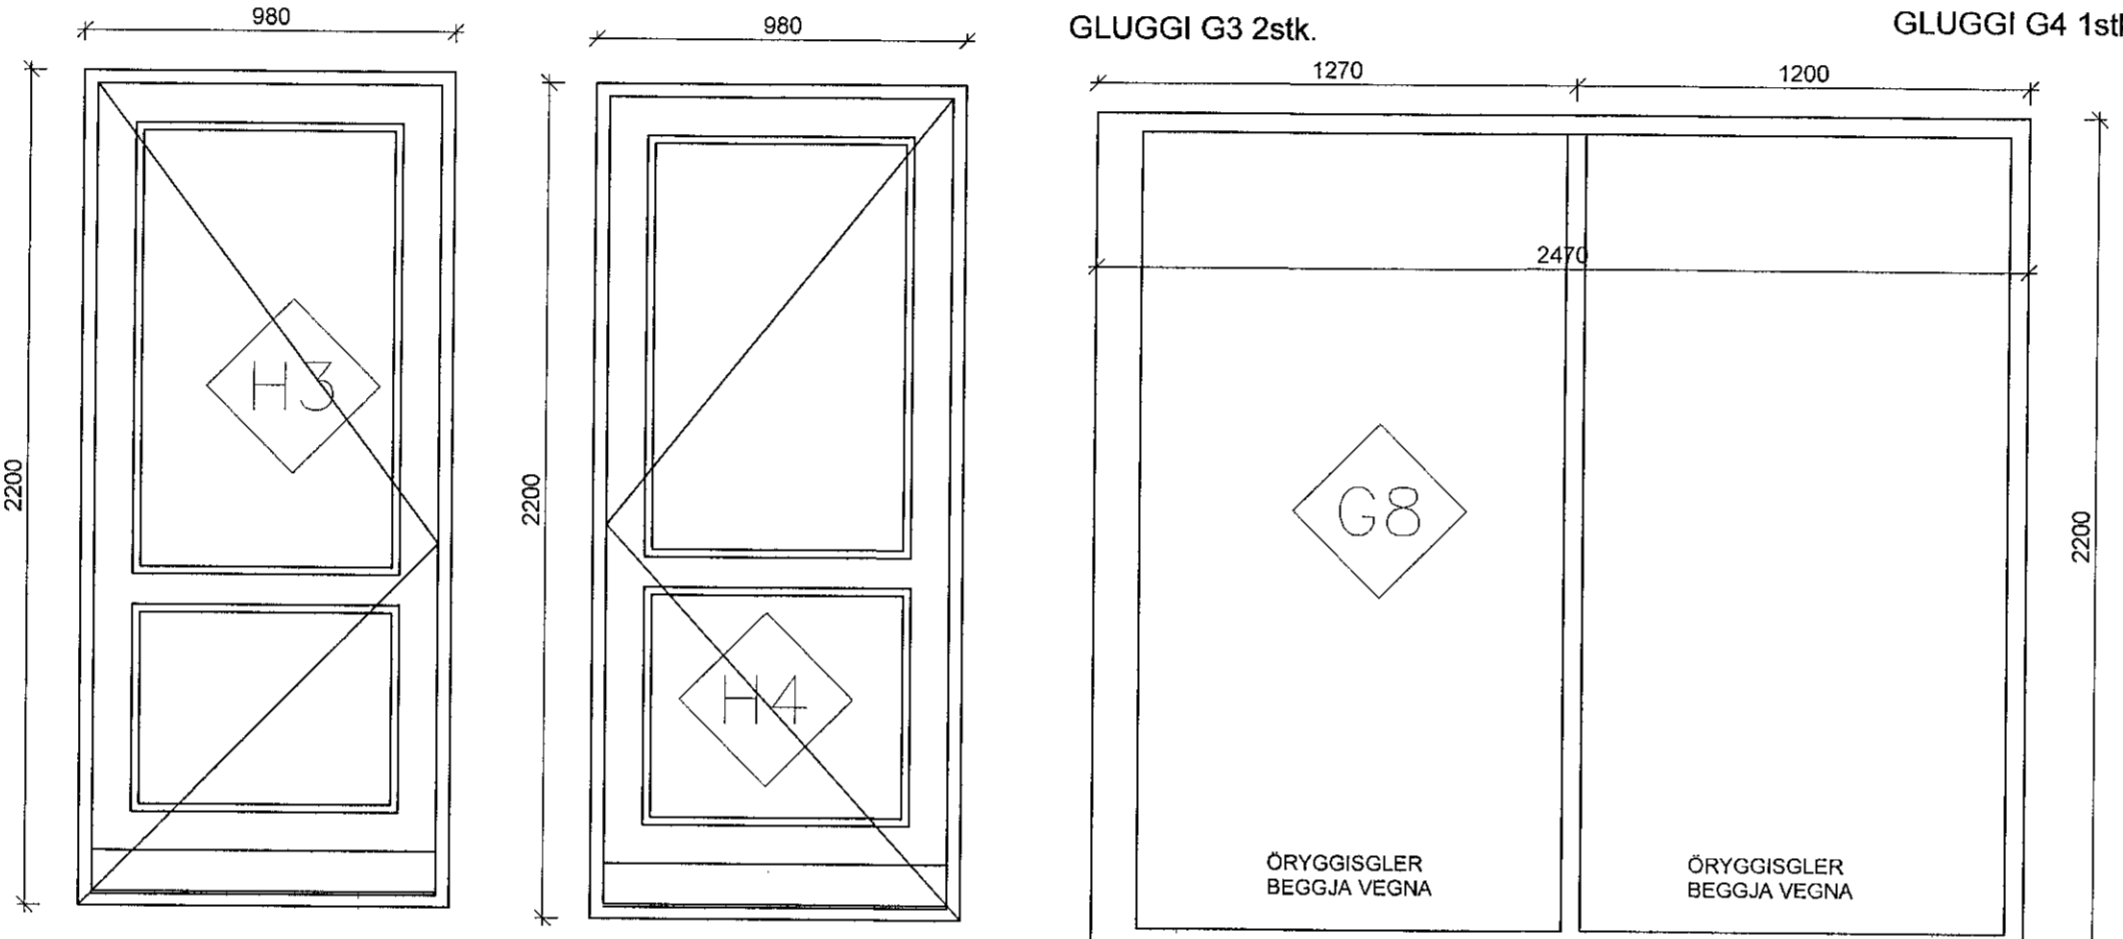


H3 1 stk. PRÓSKULDUR 44mm
VINSTRI OPNUN ÚT

H4 1 stk. PRÓSKULDUR 44mm
VINSTRI OPNUN INN


GLUGGI G8 1stk.

H8 1 stk. PRÓSKULDUR 44mm
VINSTRI OPNUN ÚT

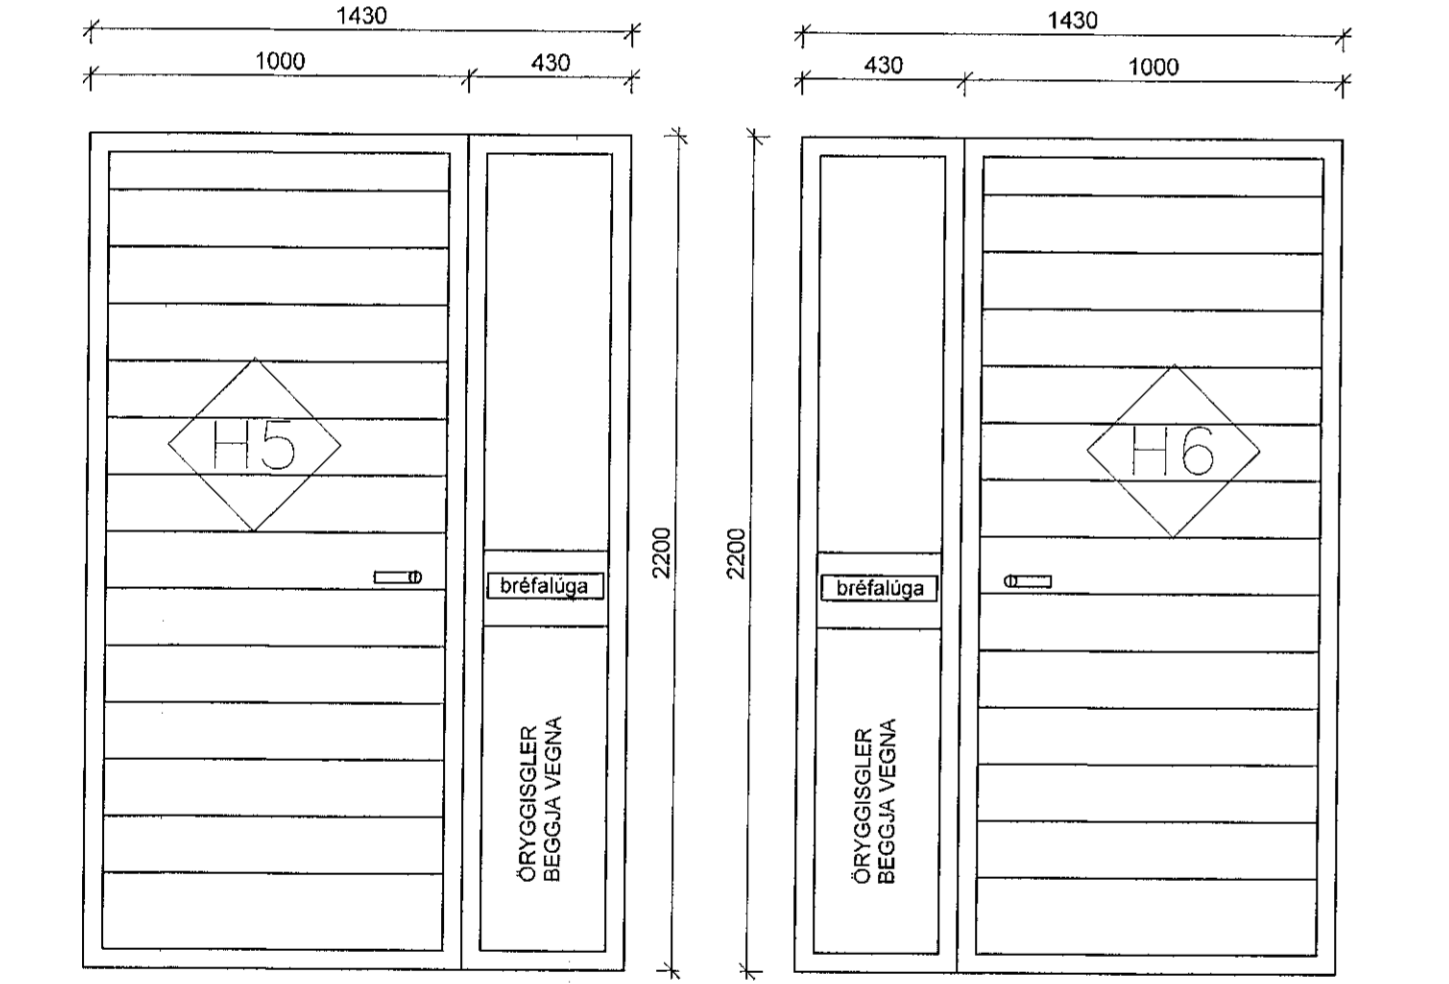


H5 1 stk. PRÓSKULDUR 44mm
HÆGRI OPNUN INN


H6 1 stk. PRÓSKULDUR 44mm
VINSTRI OPNUN INN

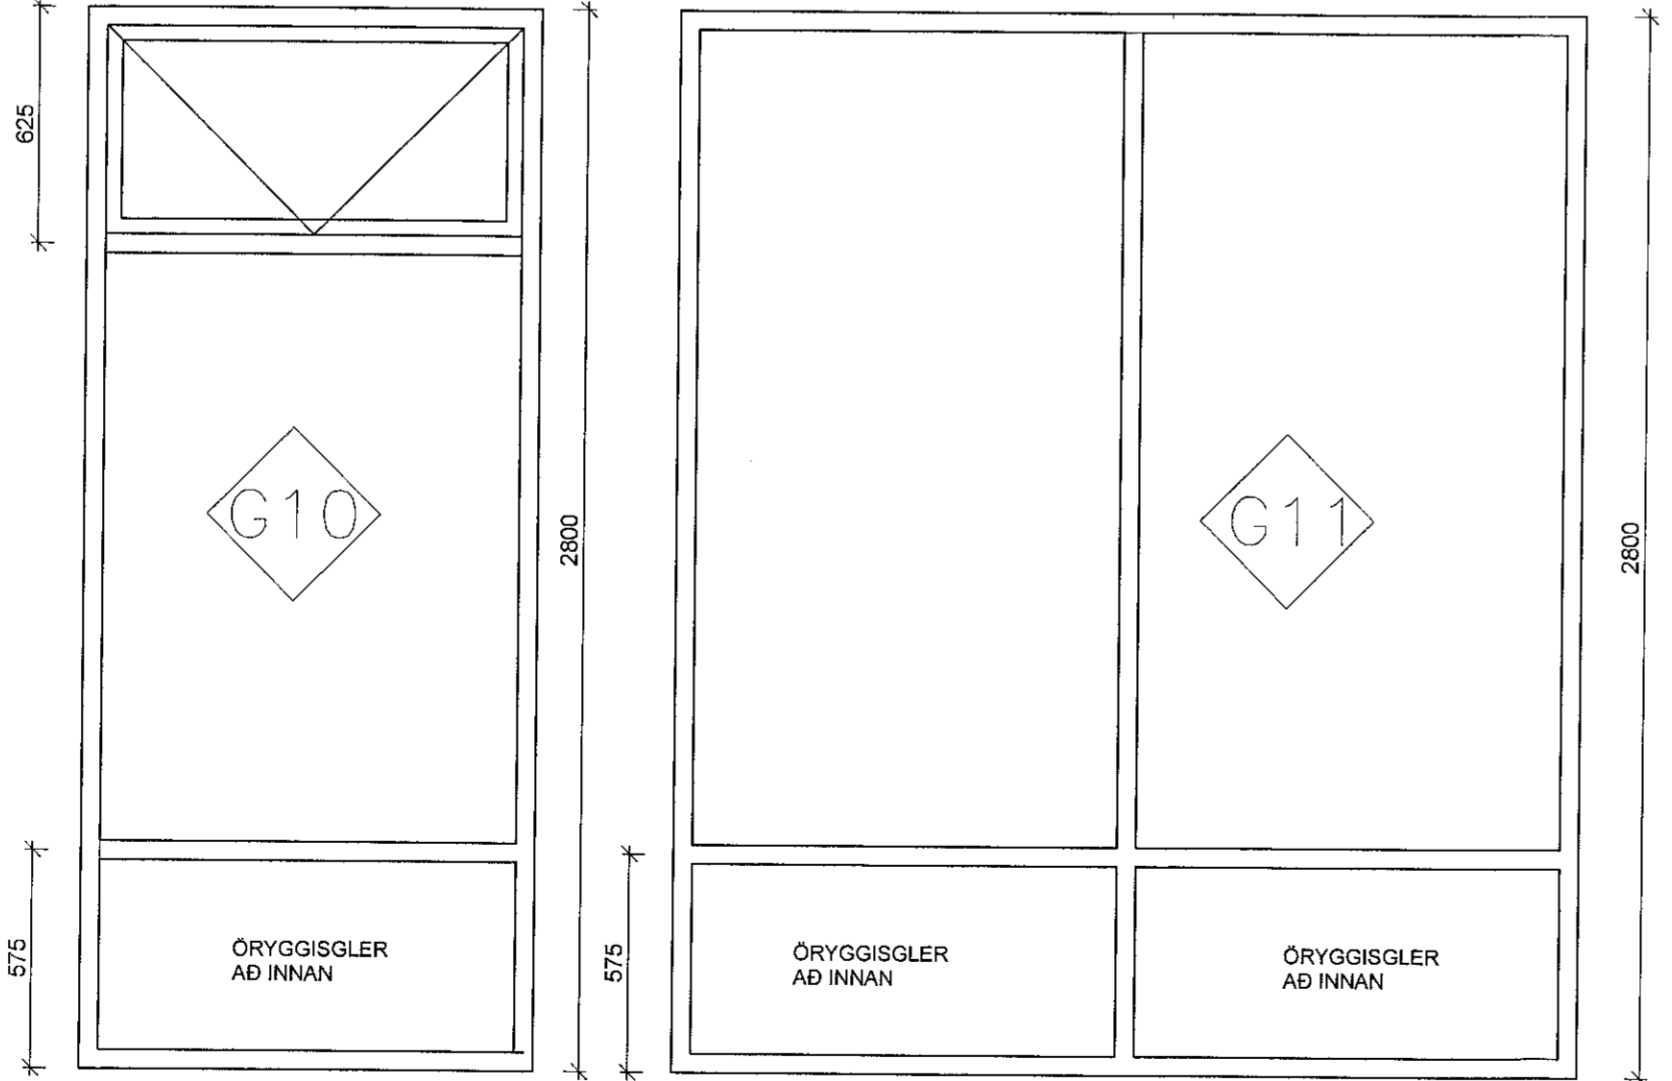


GLUGGI G10 1stk.
GLUGGI G11 1stk.
GLUGGI G12 1stk.

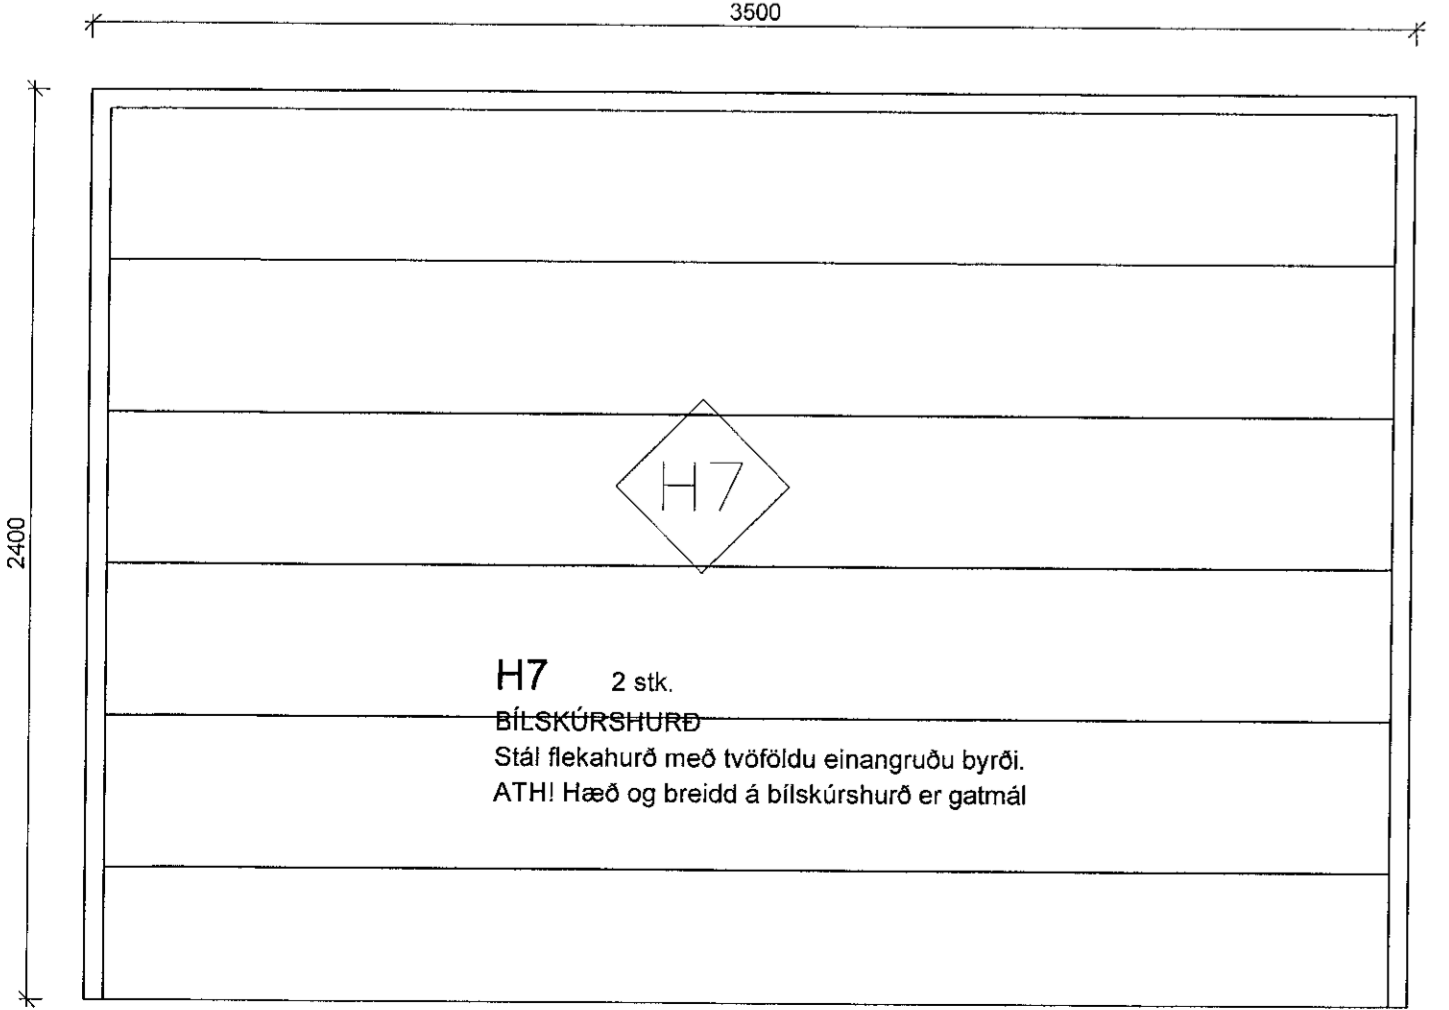


H7 2 stk.
BÍLSKÚRSHURÐ
Stál fletahúð með tvöföldu einangruðu byrði.
ATH! Hæð og breidd á bílskúrhúð er gátma!

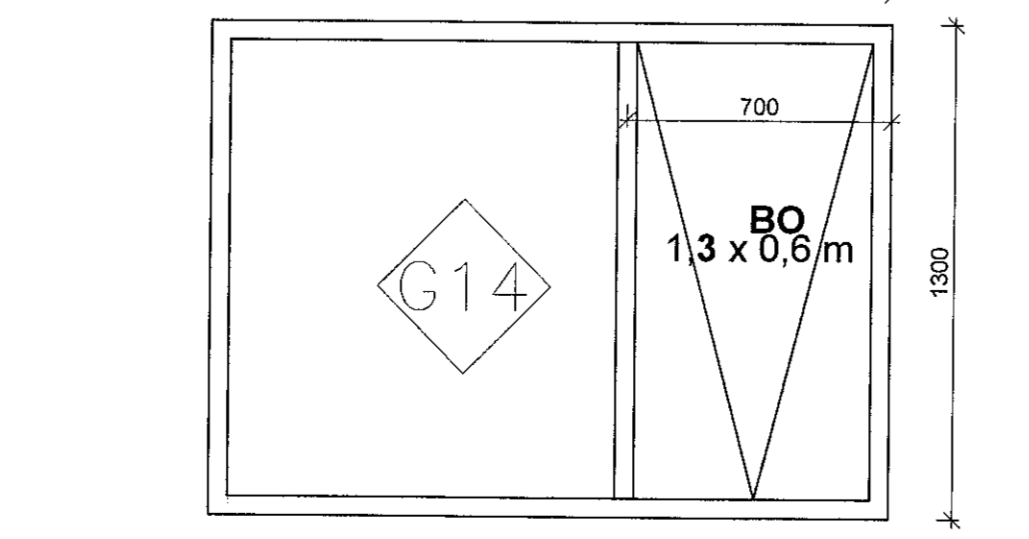

GLUGGI G14 6stk.

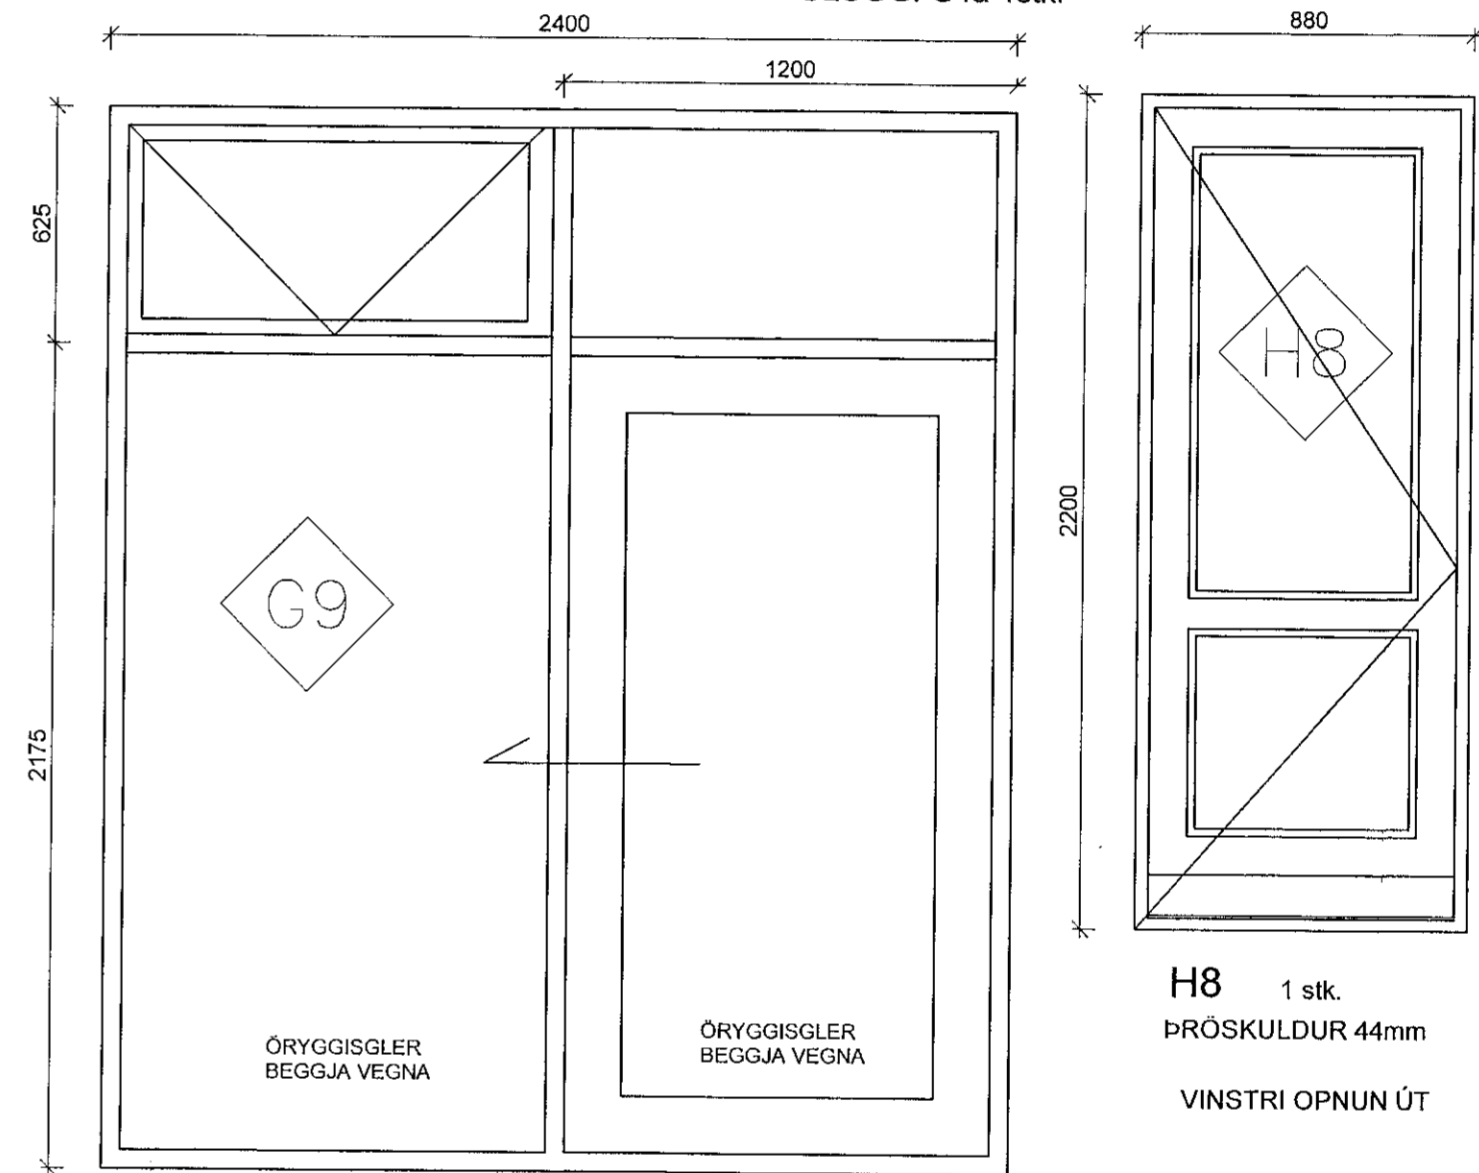

GLUGGI G9 1stk.
H8 1 stk. PRÓSKULDUR 44mm
VINSTRI OPNUN ÚT

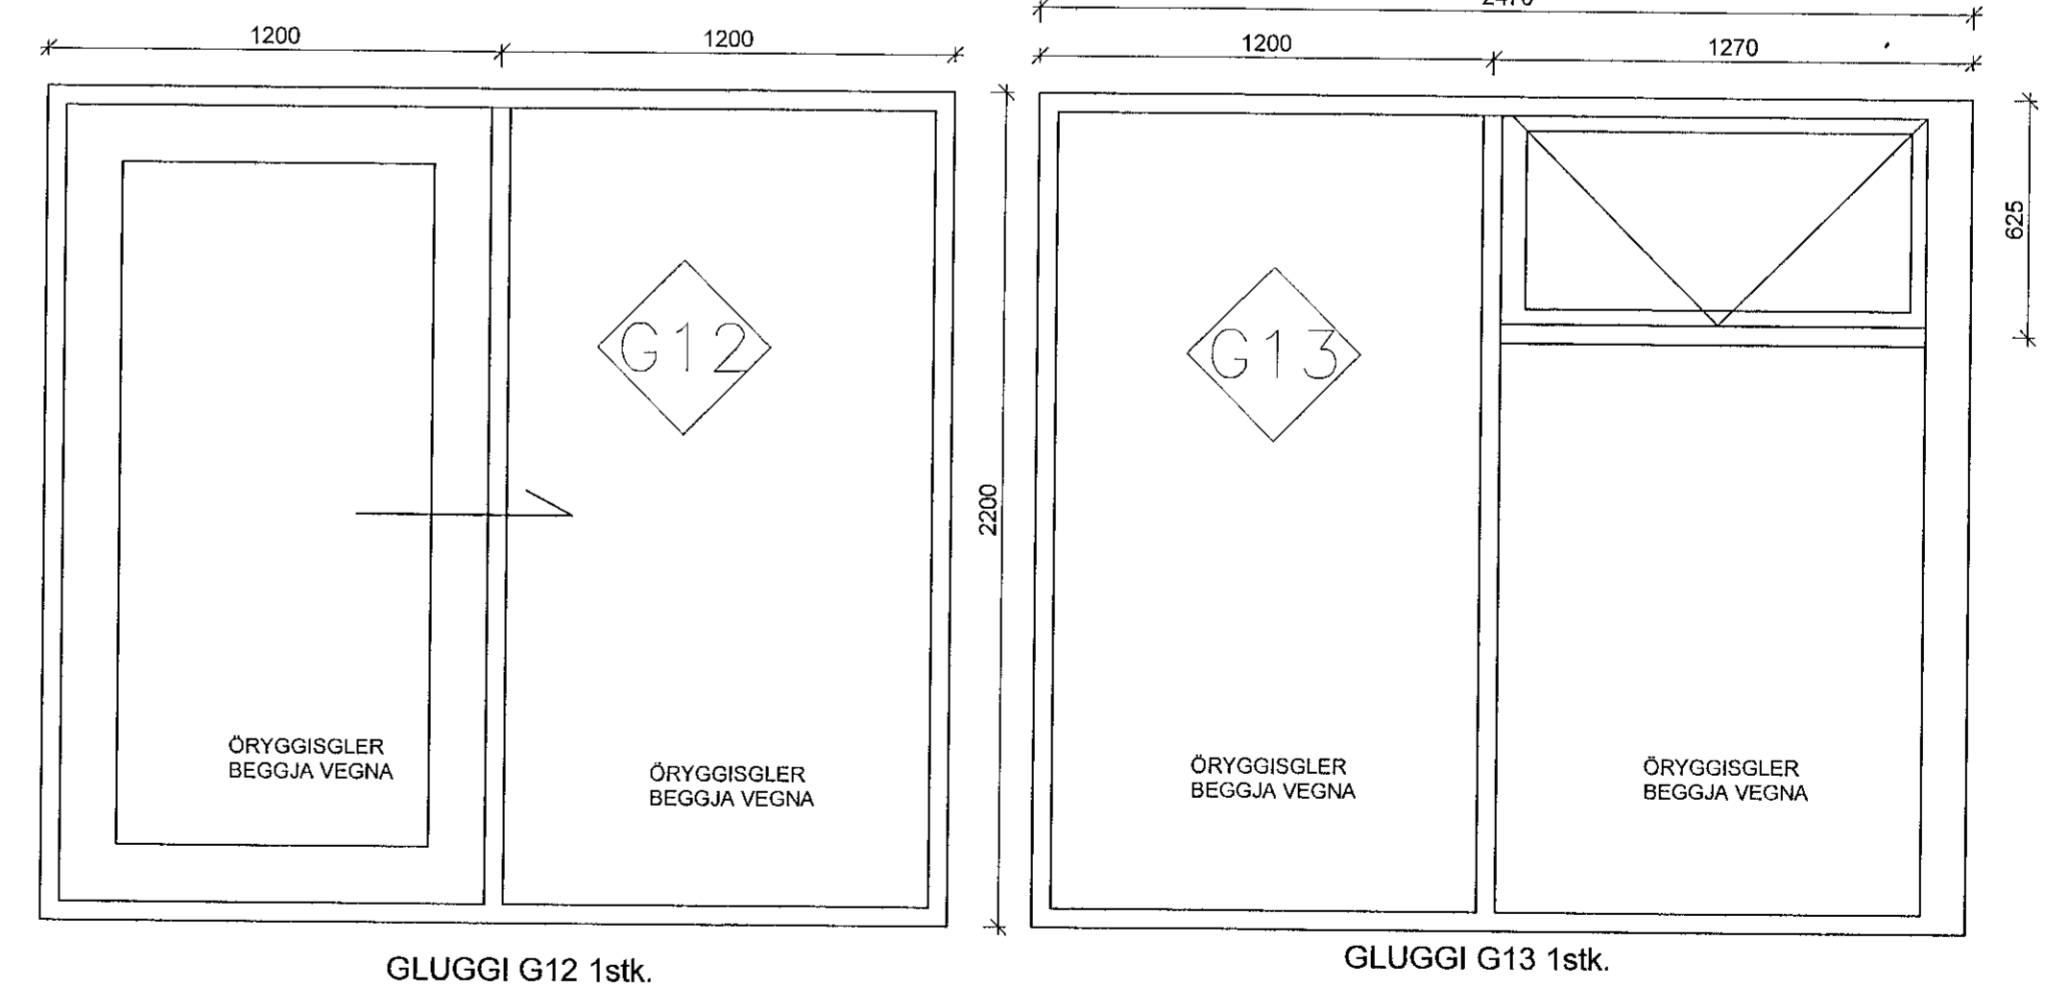

GLUGGI G12 1stk.
GLUGGI G13 1stk.

VHÁ VERKFRÆDISTOFA ehf.
SÍÐUMÚLI 13
108 REYKJAVÍK
SÍMI: 534 8815 / 897 8132
NETFANG: haukur@vha.is
kt: 560600-3050
HEIMASÍÐA: www.vha.is

HEITI VERKS:
**MÓBERGSSKARÐ 14
HAFNARFIRÐI**

HEITI TEIKNINGAR:
**VERKTEIKNING
GLUGGATEIKNING**

MKV: 1:20	DAGS: MAR.'21	VERK NR: 21-05	
TEIKNAD: H.Á.	YFIRFARID: H.Á.	SAMPYKKT: H.Á.	NR. TEIKNINGAR: 8
DAGS undirskr: 25.02.'21	NAFN HÖNNUÐAR: Haukur Ásgeirsson kt: 301255-4629		
UNDIRSKR. HÖNNUÐAR: <i>Haukur Ásgeirsson</i>	UTGÁFA: A		

G:\2021\VFHÁ\VERKFRÆDISTOFA 14\2021_02_22_MÓBERGSSKARÐ_14.dwg