




**D-07- Lóðrétt**  
2.02-02

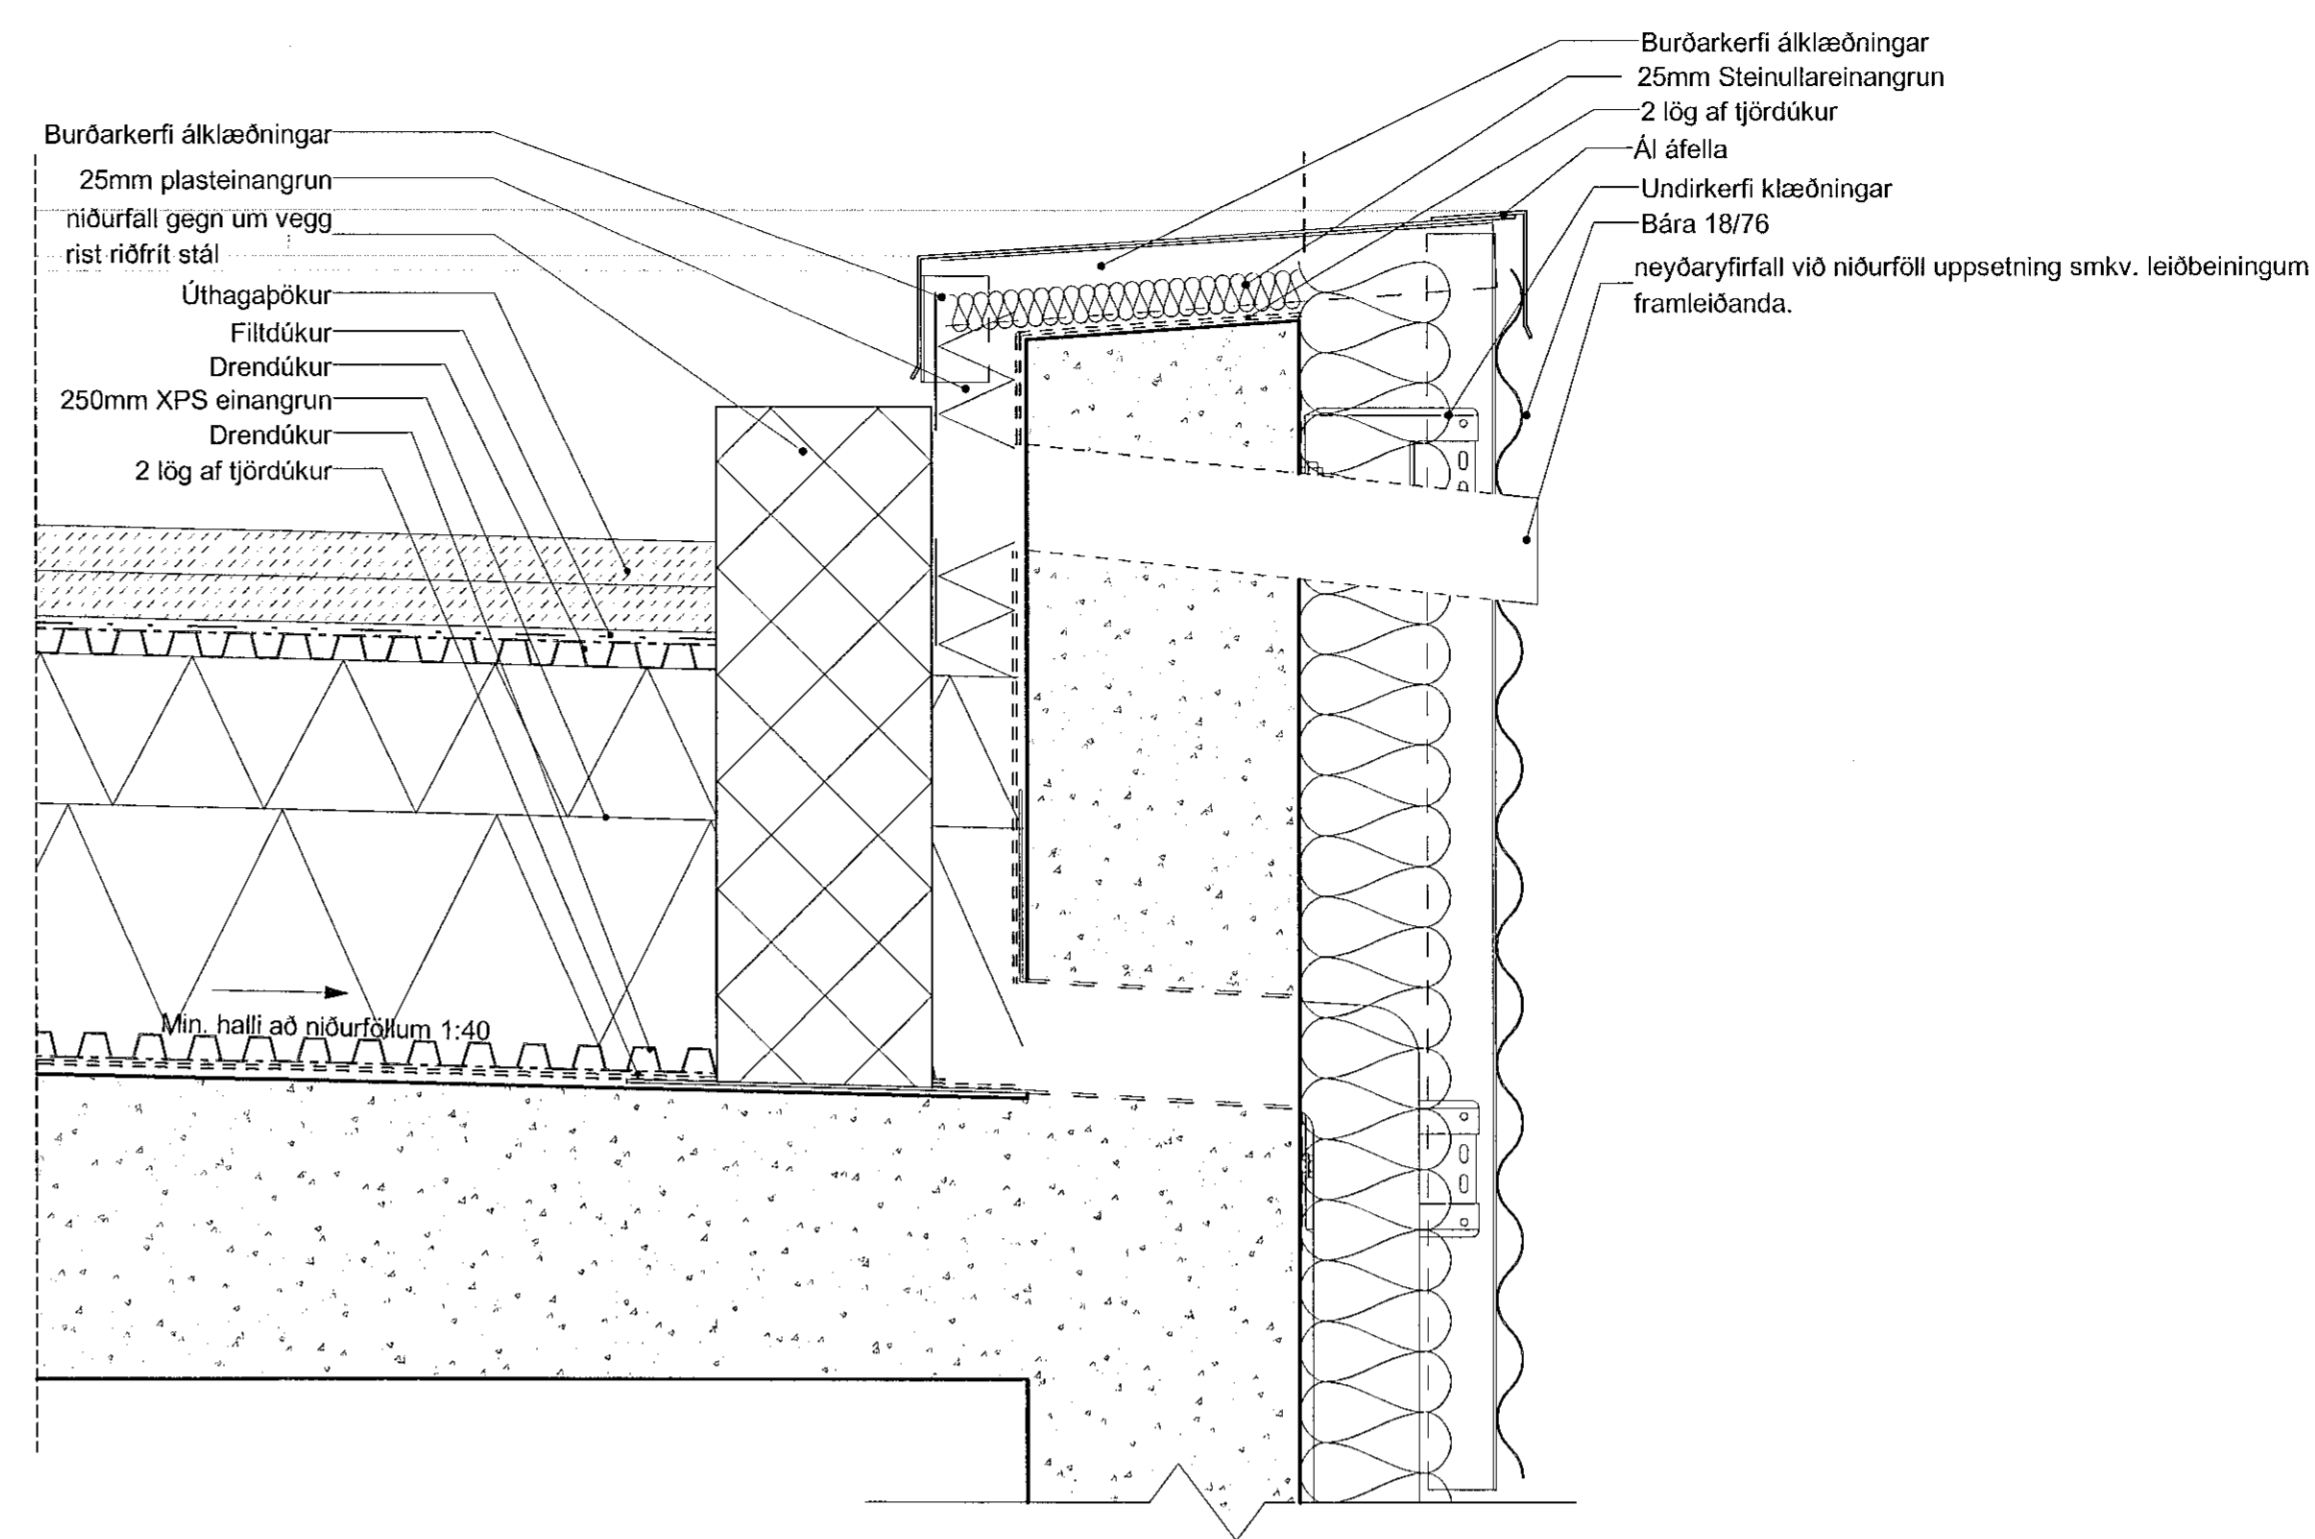

**D-06- Lóðrétt**  
2.02-02

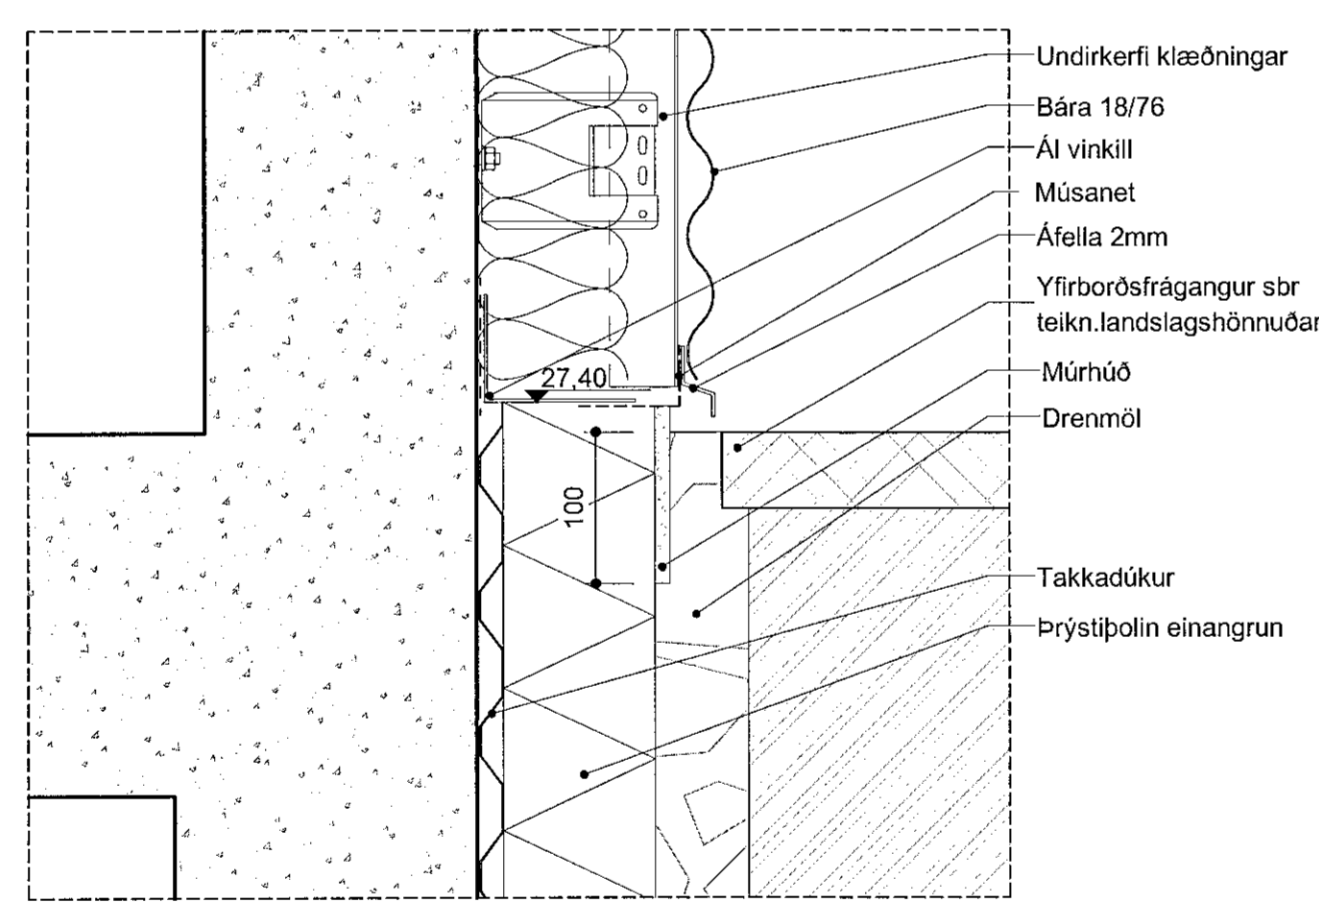


**D-05- Lóðrétt**  
2.02-01

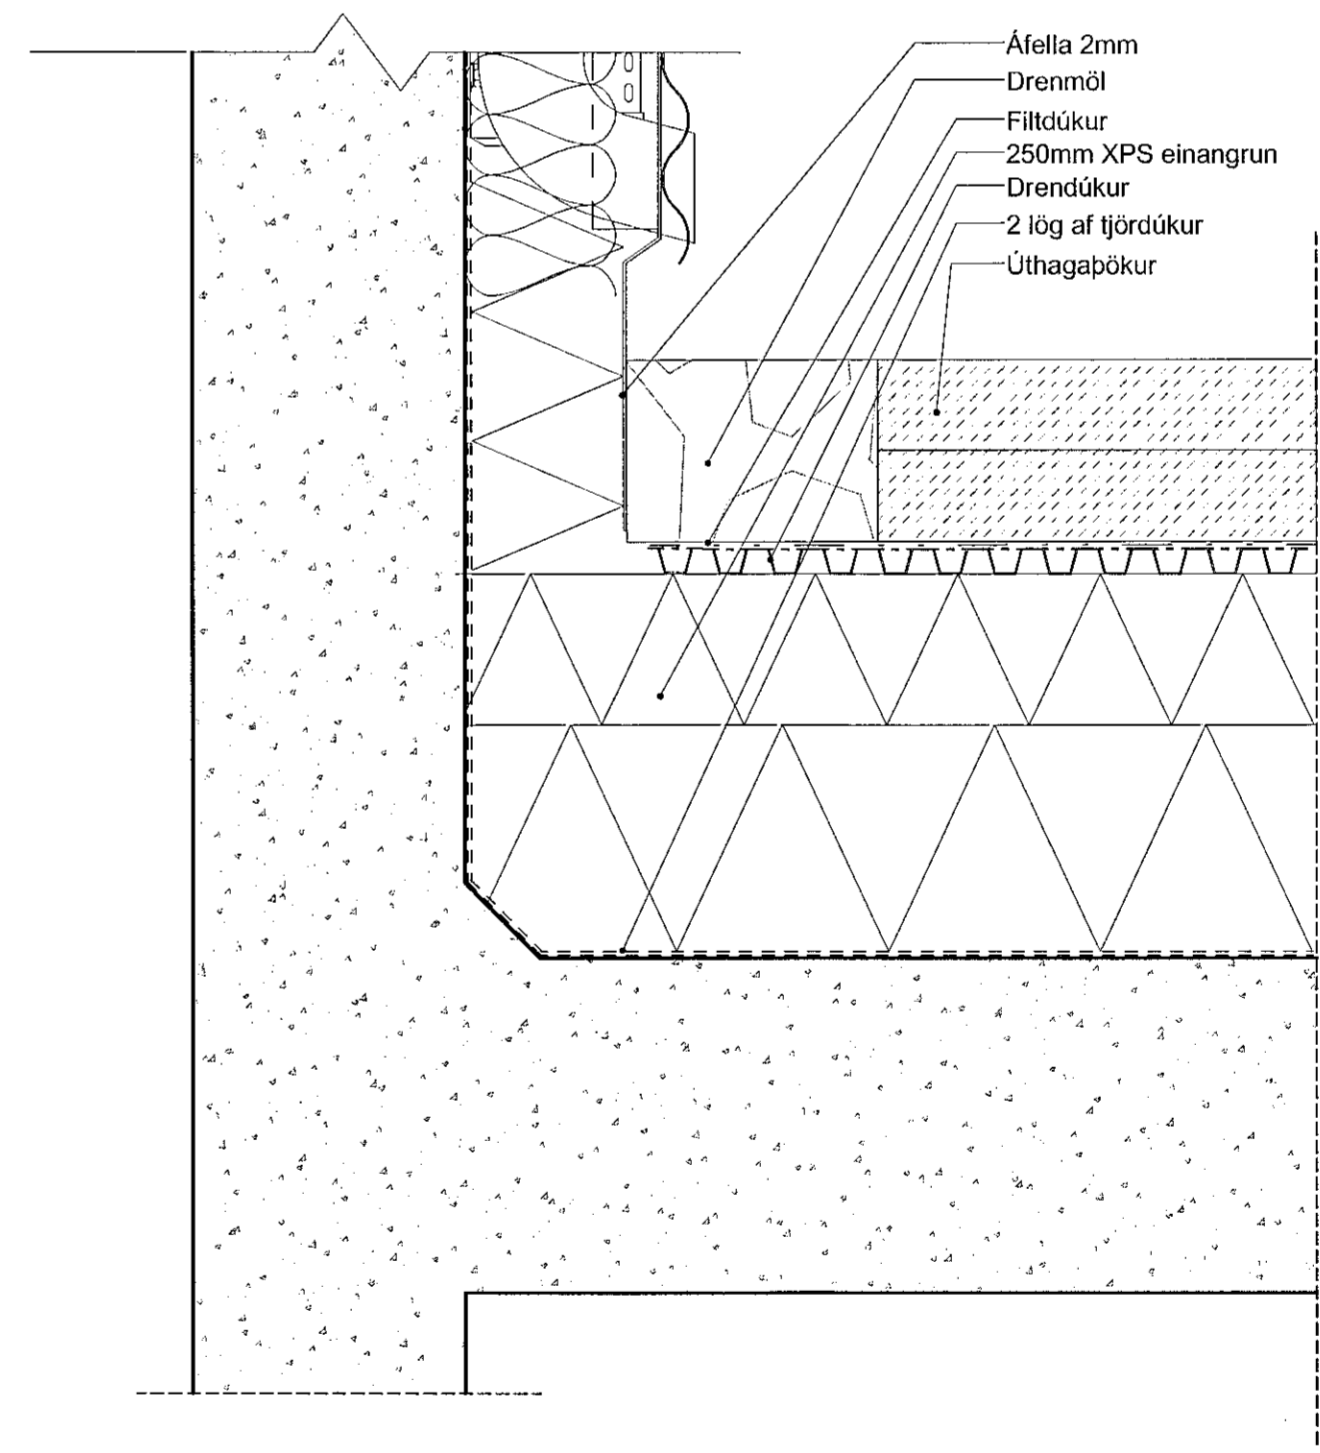

VERKTEIKNING GERD Á GRUNNI AÐALUPPDRATTA SEM SAMÞYKKTIR VORU ÞANN: 28 APR 2021  
 Asgeir Aggeirsson • kt. 050161-5429

BREYTINGAR

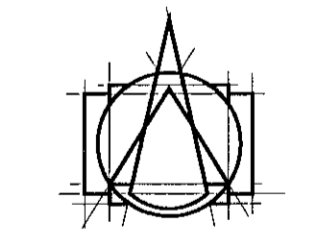

**T.ark**  
 ARKITEKTAR  
 HÁFÓRNI 2b - 105 REYKJAVÍK  
 Sími: 540 5700  
 tark@tark.is - www.tark.is

VERKHEITI  
**Nónhamar 1-3, 221 Hafnarfj.**  
 Fjölbýlishús  
 Verkeiðningar

VERK  
 Deili utanhúss 2

MÁL: 1:5  
 HANNAÐ: AA  
 YFIRFARID: ISC  
 VERKNÖMUR: 753-16  
 DAGS: 30.06.2021  
 TEIKNAD: HI  
 FL: TEIKNINGANÖMUR  
 ÓTG: 04  
 2.06-02

SAUM: Asgeir Aggeirsson Asgeir MAA SAMARK KL:050161-5429