




1 Útveggur innhorn  
1:5

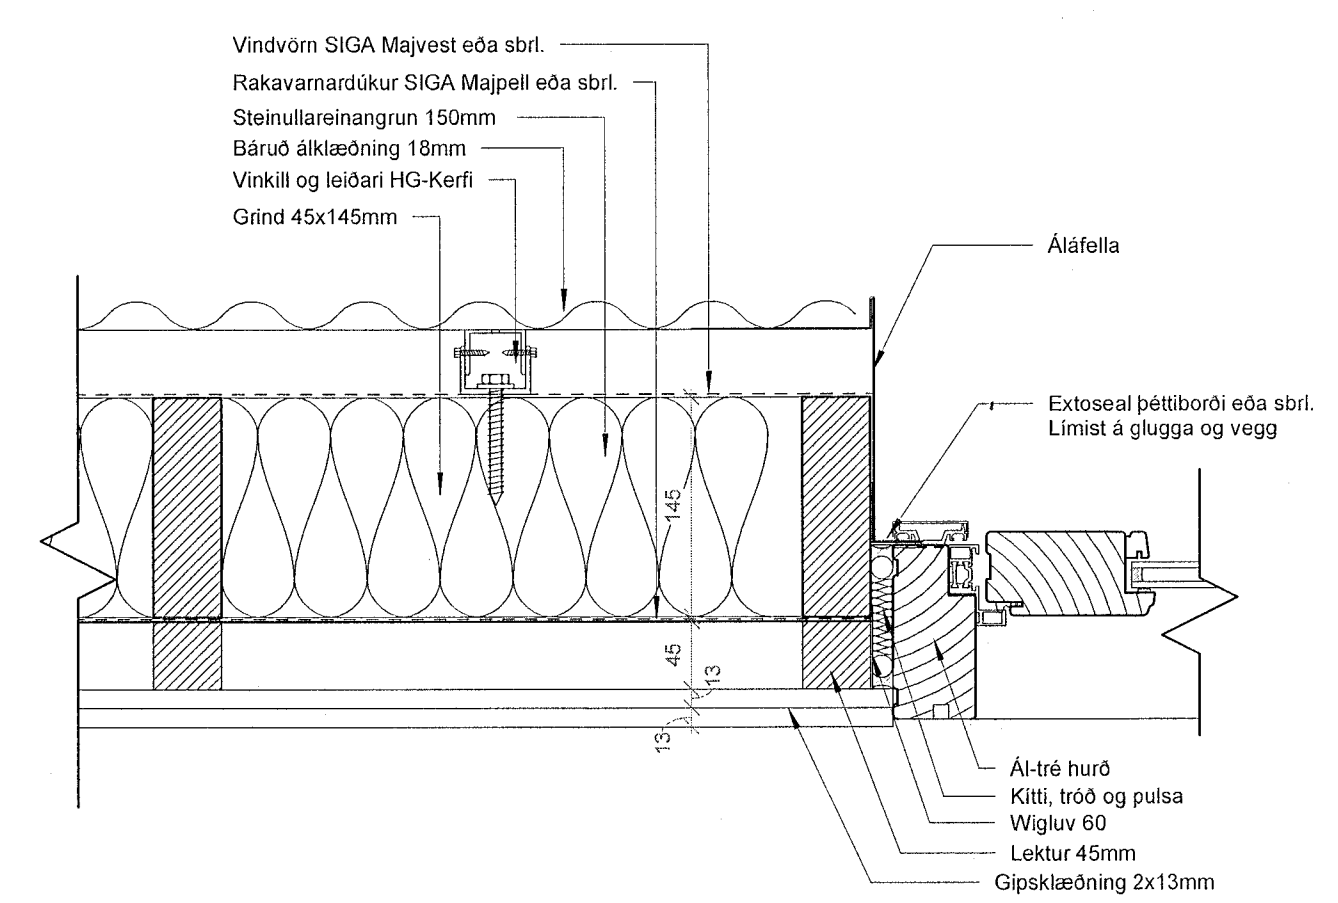

2 Útveggur léttur/hurð  
1:5

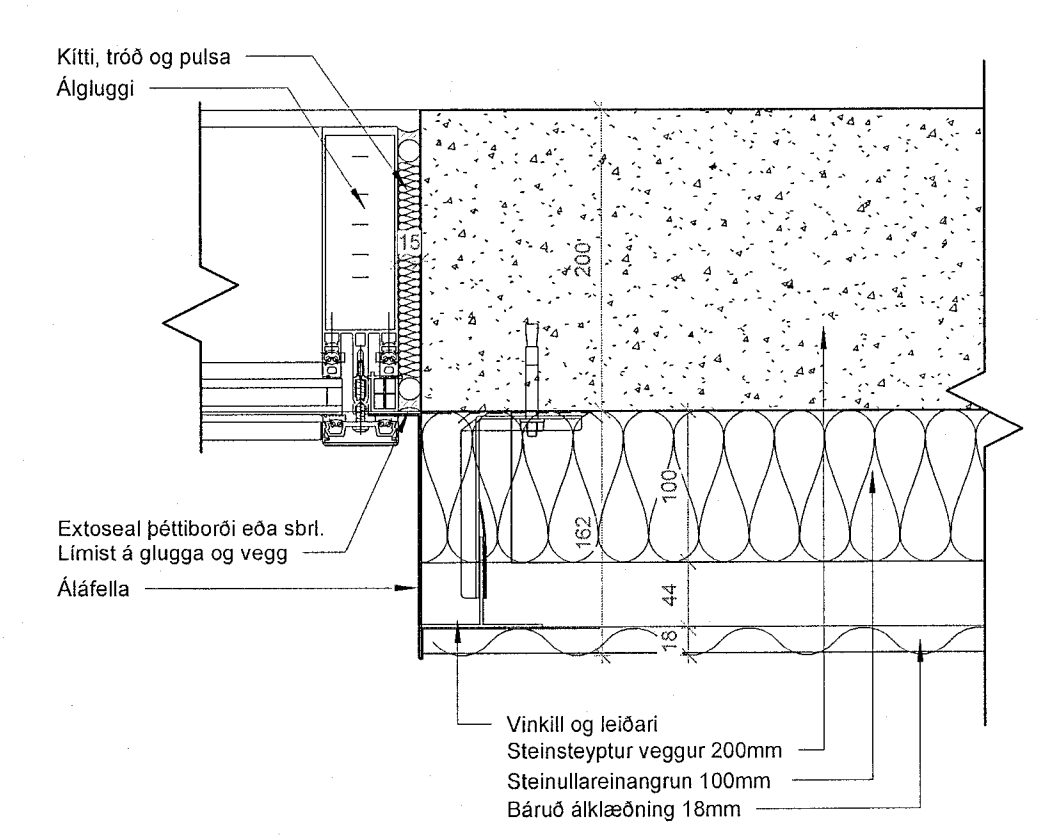

3 Útveggur/álguggi  
1:5

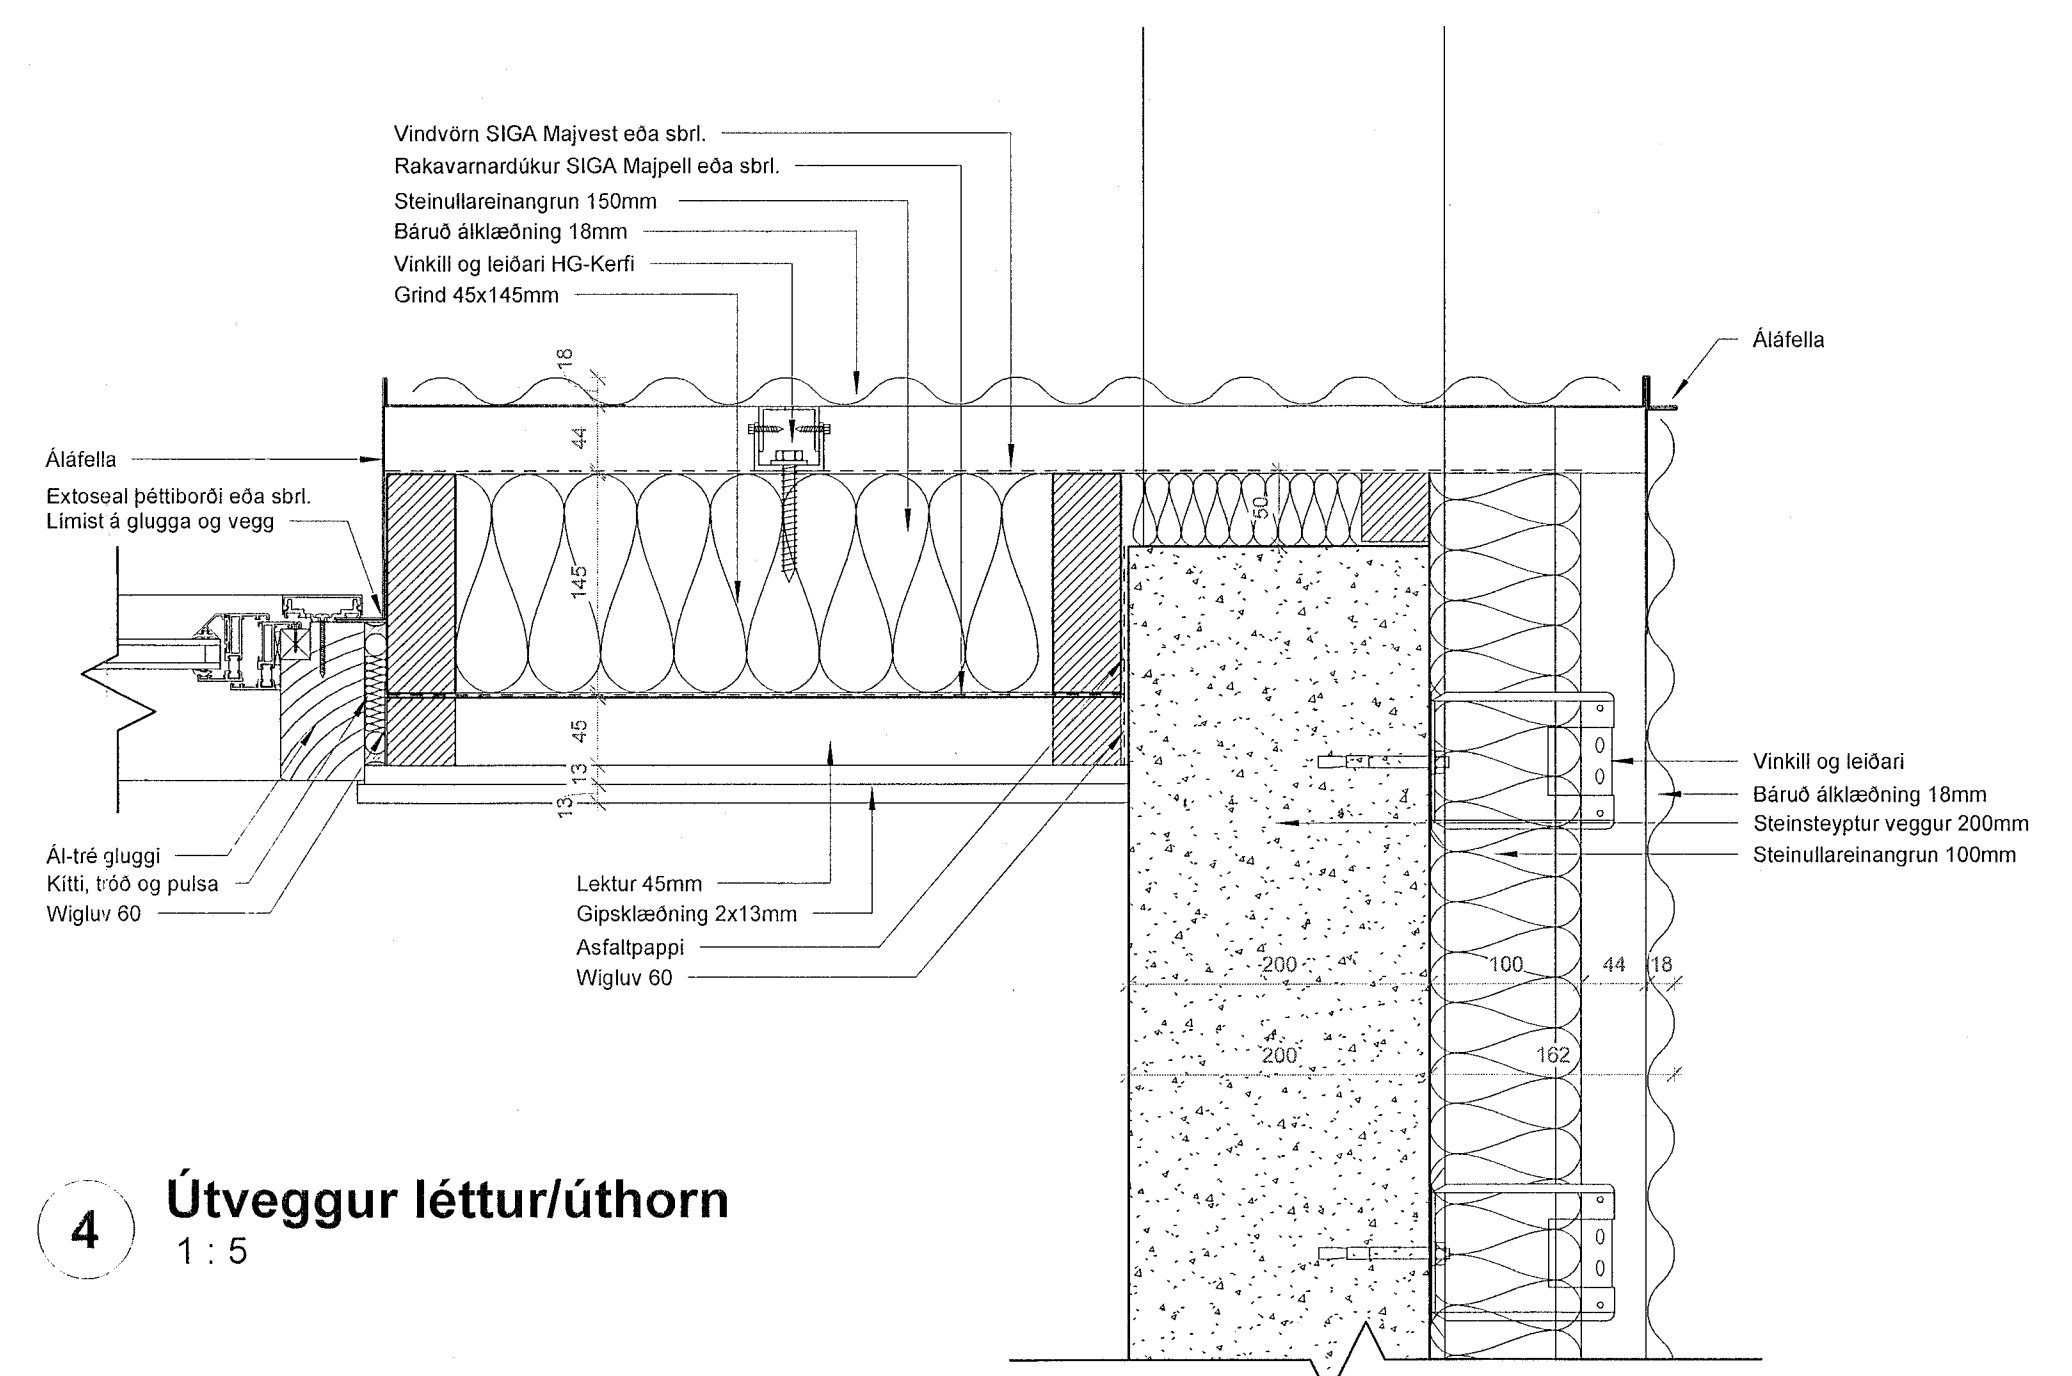

4 Útveggur léttur/úthorn  
1:5

ÚTG. TEIKNAD/YFIRF. | DAGS

ASK arkitektar ehf.  
Gangvegur 9, 101 Reykjavík  
Sími 575 3300  
www.ask.is  
ARITUN AÐALHÖNDUENNA

ASK  
ARKITEKTAR

Andri Kjauson  
Andri F.A.L.  
Sími 100662-4519  
andri@ask.is

VERKEFNI		MKV Í A3
Fjörður Fjarðargata 13-15 / Strandgata 30		1:5
TEIKNAD	VERKEIKNINGAR	HAHNAR
HEITI TEIKNINGAR	Deili - Lárétt	AK
VERKFR.		GG
DAÐI	13/06/23	SSK
VERK NR.	1570	39-001
AUKREINI - NÖMUR TEIKNINGAR		ÚTGÁFA