



7. hæð Verk. Svalir 0709 grunnmynd

1 : 20

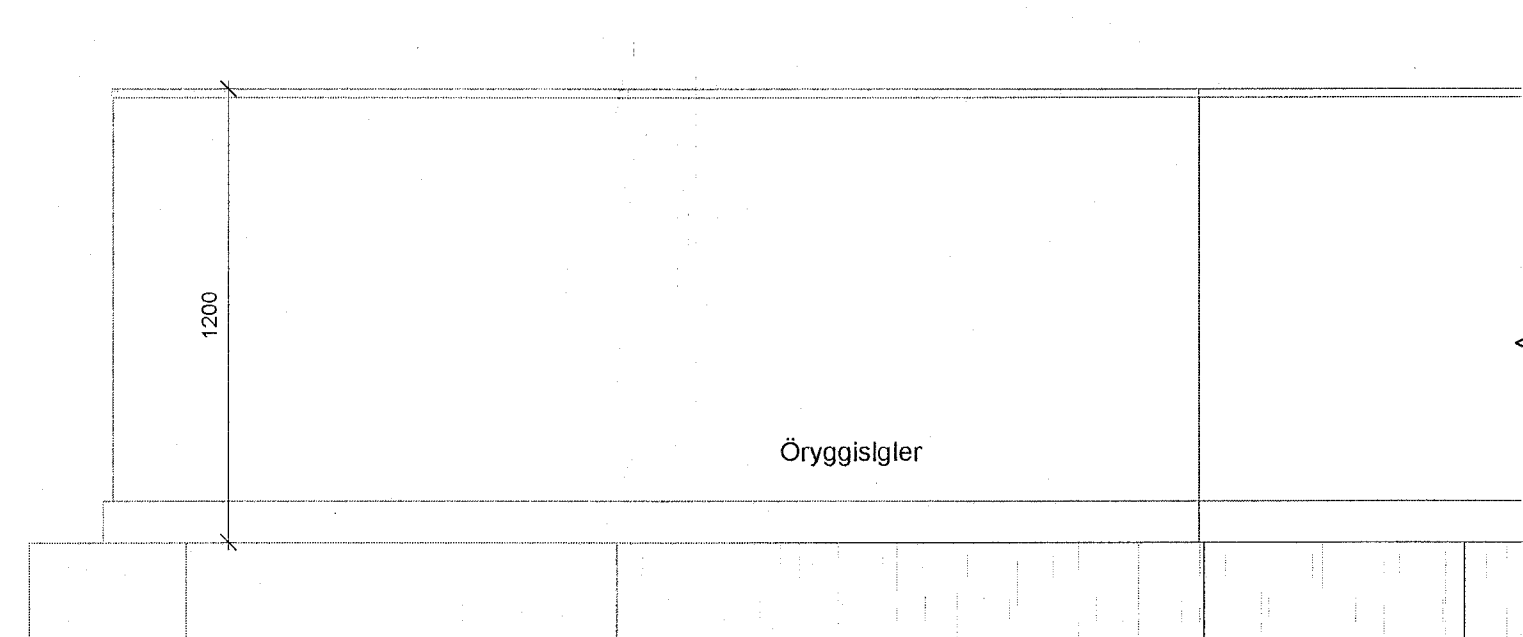


7.hæð Verk. svalir 0709 - útlit 1

1 : 20

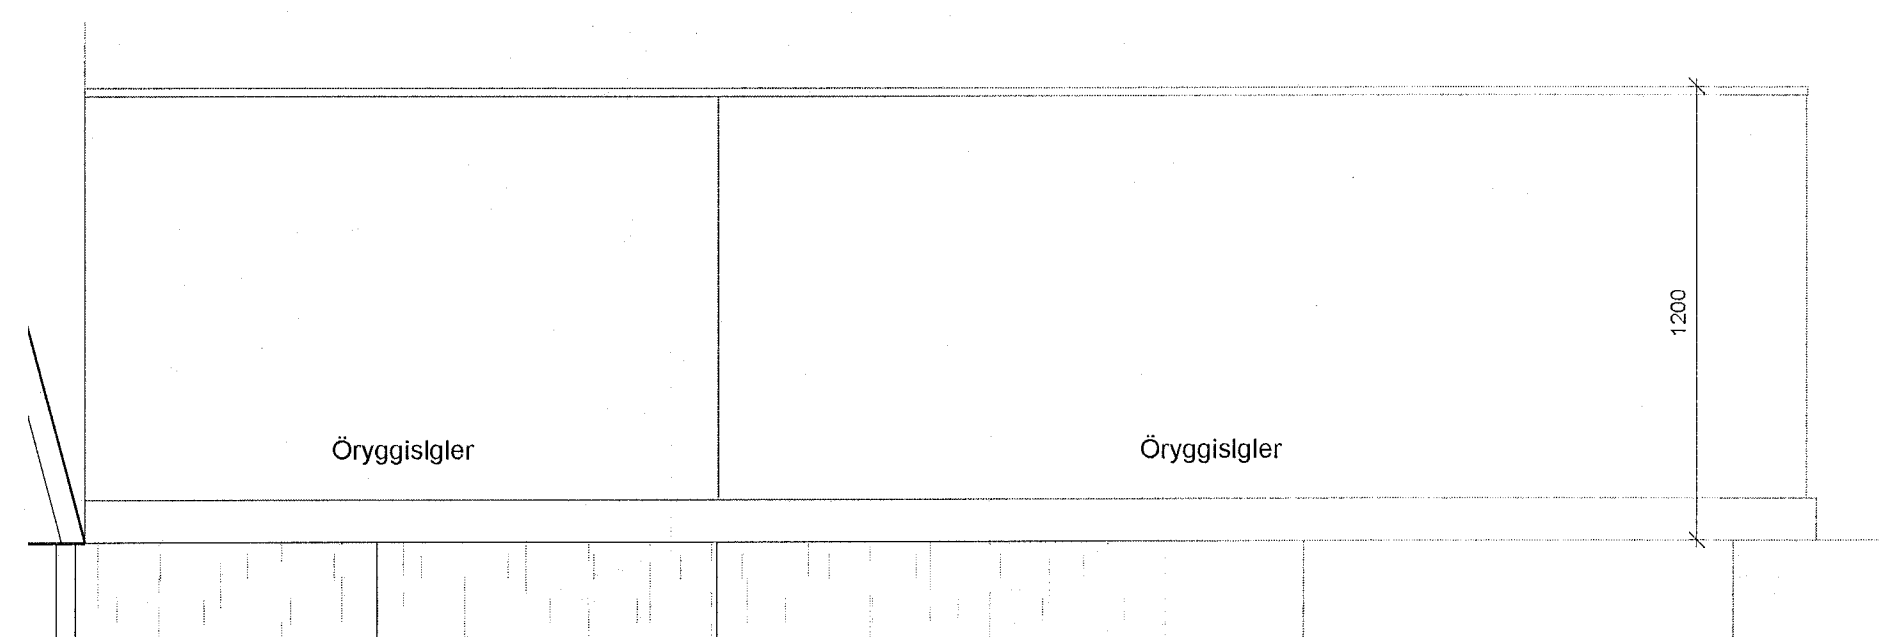

7.hæð Verk. svalir 0709 - útlit 2

1 : 20

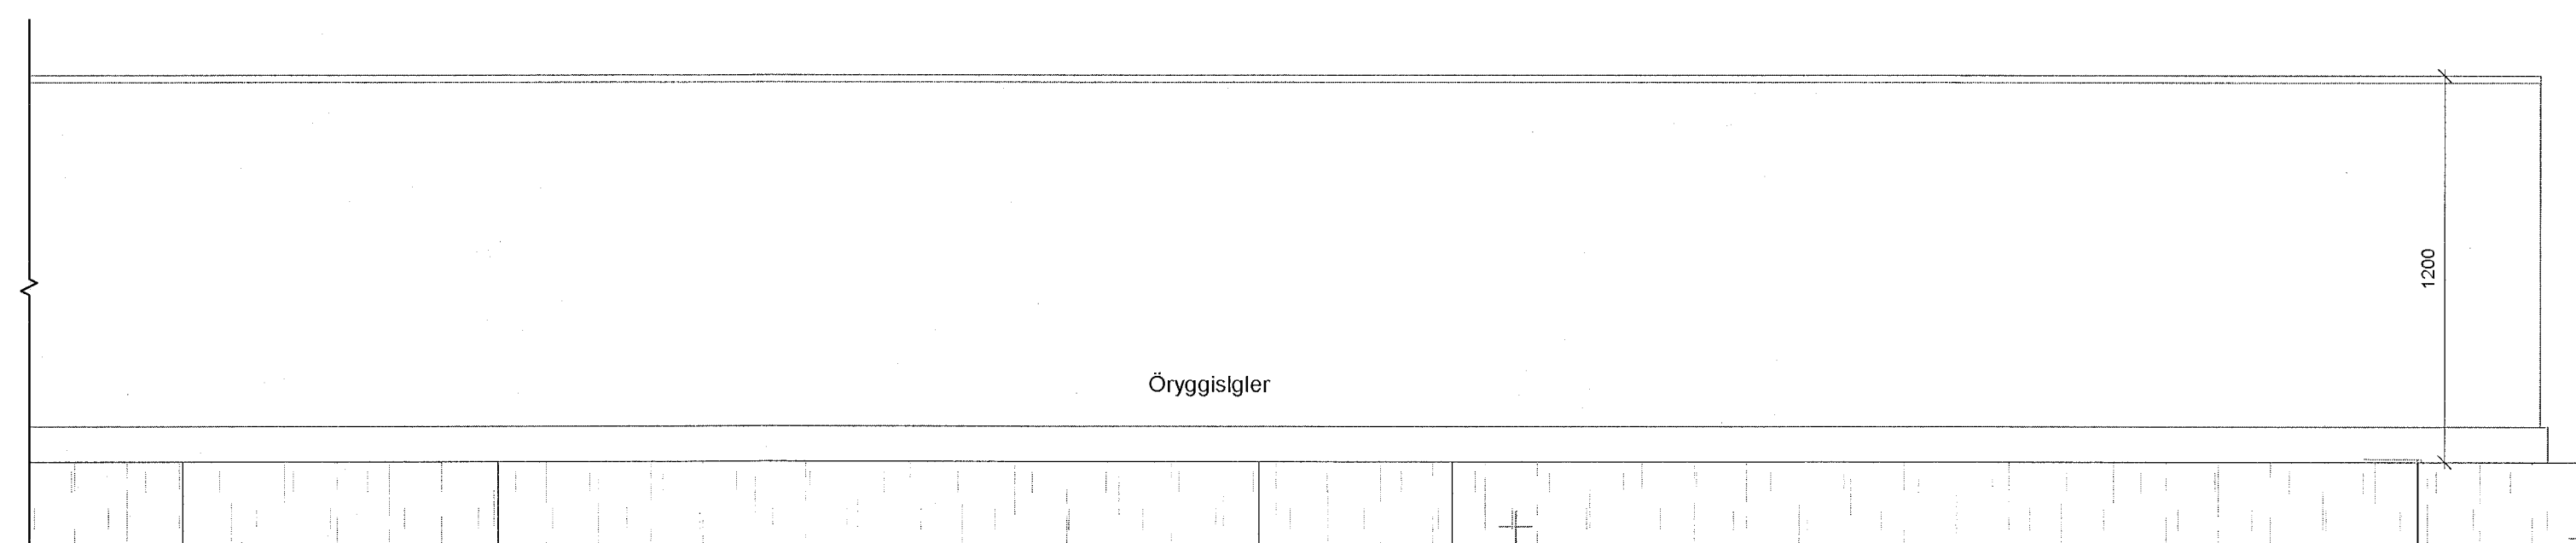

7.hæð Verk. svalir 0709 - útlit 3

1 : 20

ÚTG. TEIKNAD/YFIRF. | DAGS

ASK arkítetar ehf.
Götafgötu 9 101 Reykjavík
Sími 570 0300
www.ask.is
ARKITUN AÐALHÖNDUÐAR

ASK
ARKITEKTAR

Andri Klausson
ASK F.A.L. AL100002-4519
sm@ask.is

VERKEFNI	Fjörður Fjarðargata 13-15 / Strandgata 30	MAK / A1	1 : 20
FRÓÐSIÐ TERNINGAR	VERKEIKNINGAR	HANUAD	AK
HEITI TERNINGAR	Svalir	TERNAD	LL
		YFIRF.	SSK
		DAGS	13/06/23
VERK NR.	AUKENDIR - NÚMÉR TERNINGAR	UTGÁFA	
1570	36-017		