



5. hæð Verk. Þaksvalir 0521 grunnmynd

1 : 20

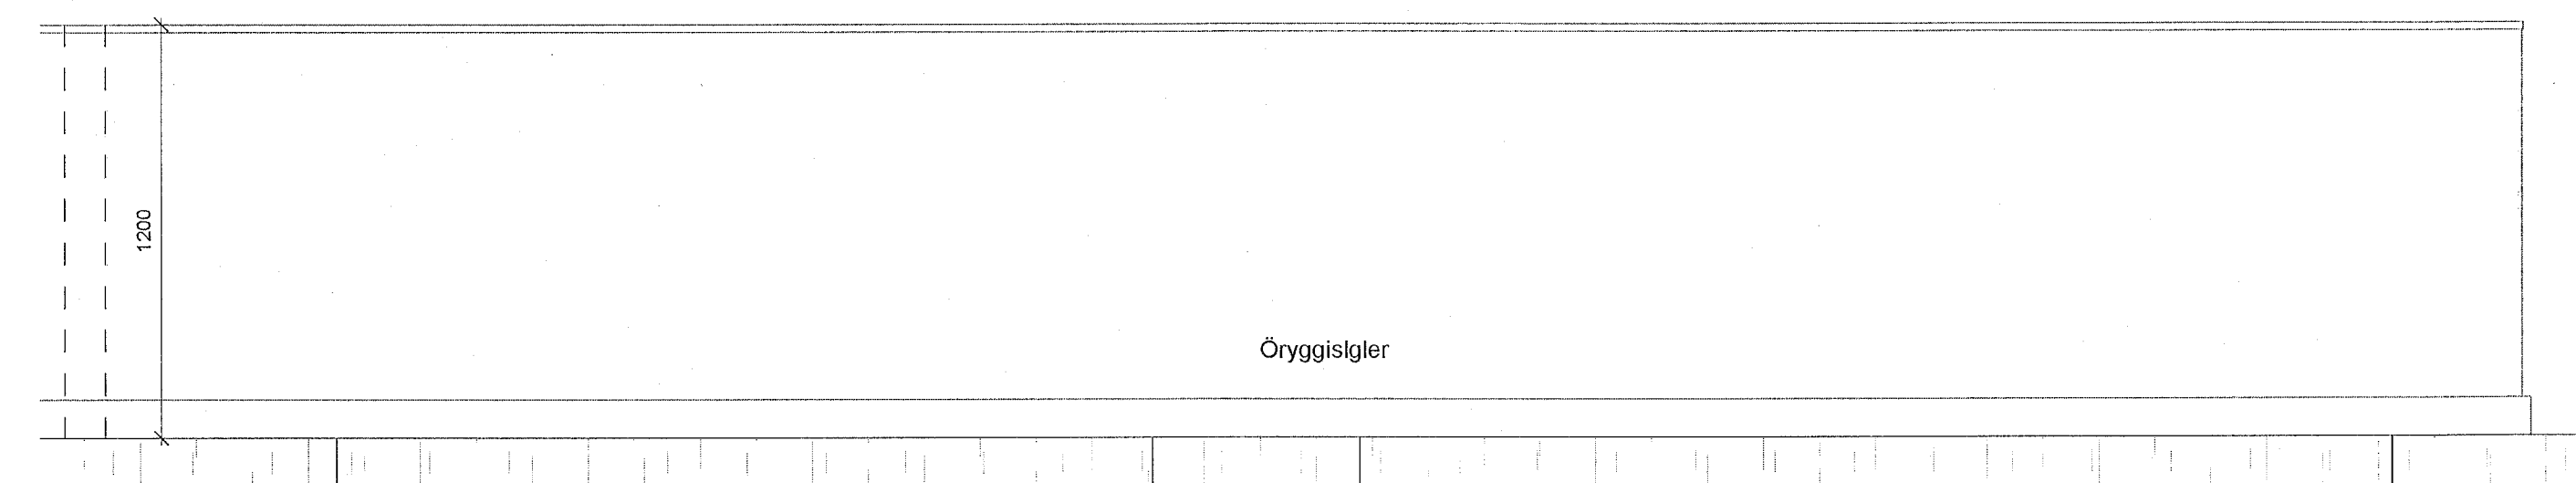

5. hæð Verk. Þaksvalir 0521 - útlit 1

1 : 20

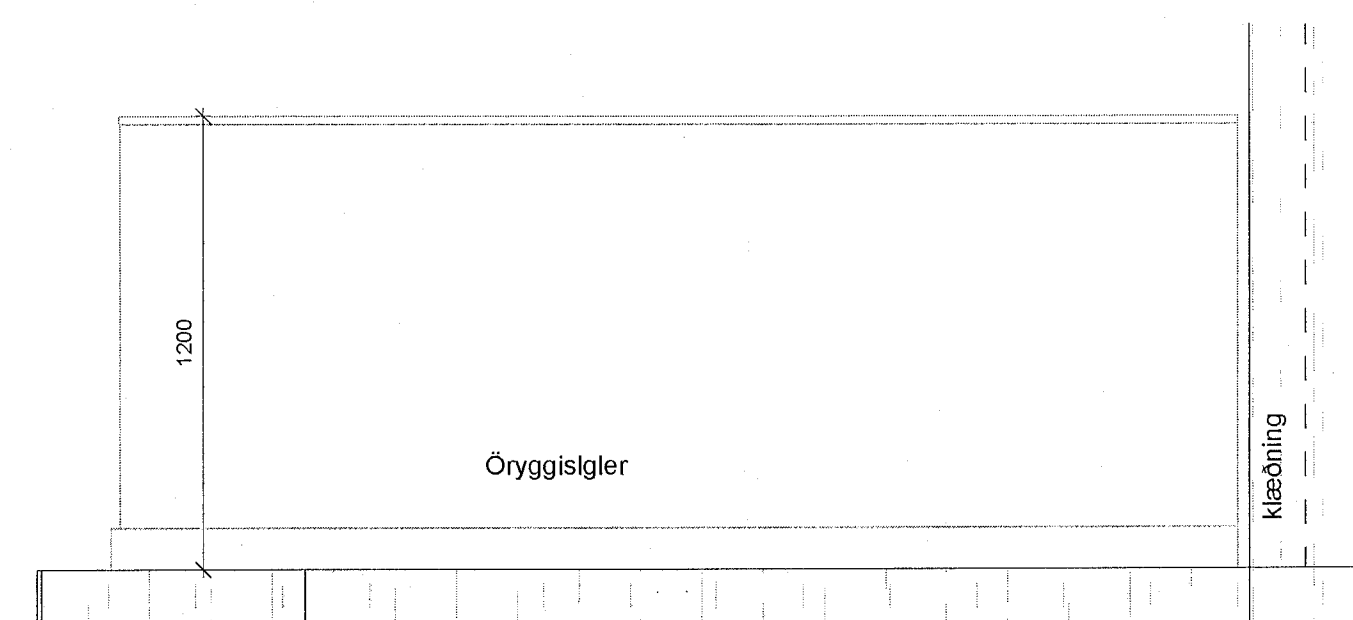

5. hæð Verk. Þaksvalir 0521 - útlit 2

1 : 20