




5. hæð Verk. Svalir 0519 grunnmynd
1 : 20

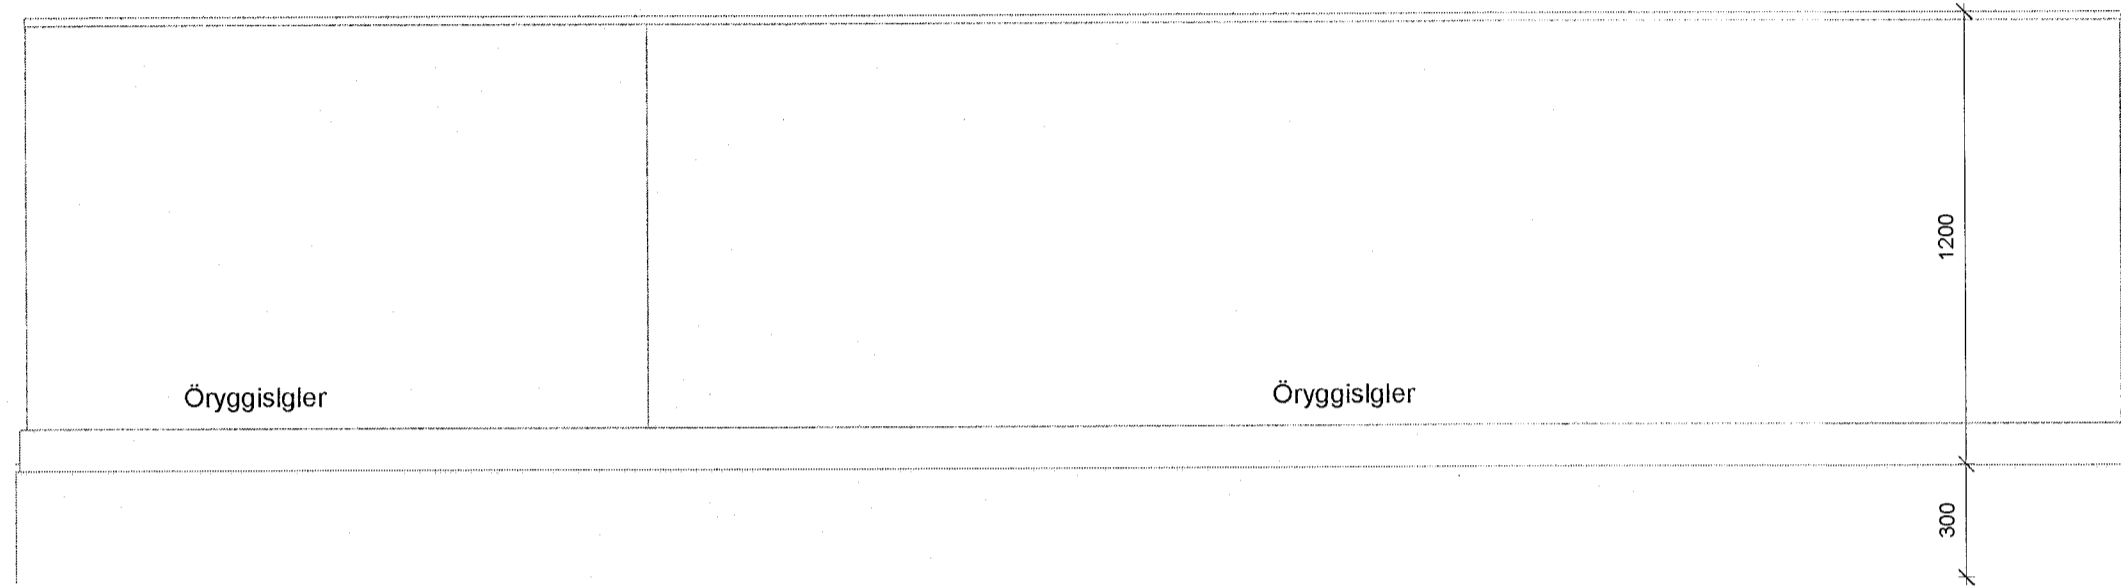


5. hæð Verk. svalir 0519 - útlit 1
1 : 20

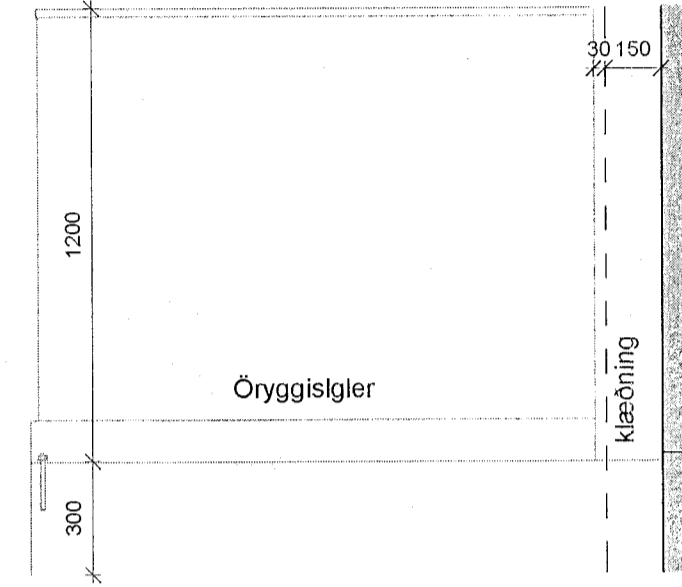


5. hæð Verk. svalir 0519 - útlit 2
1 : 20

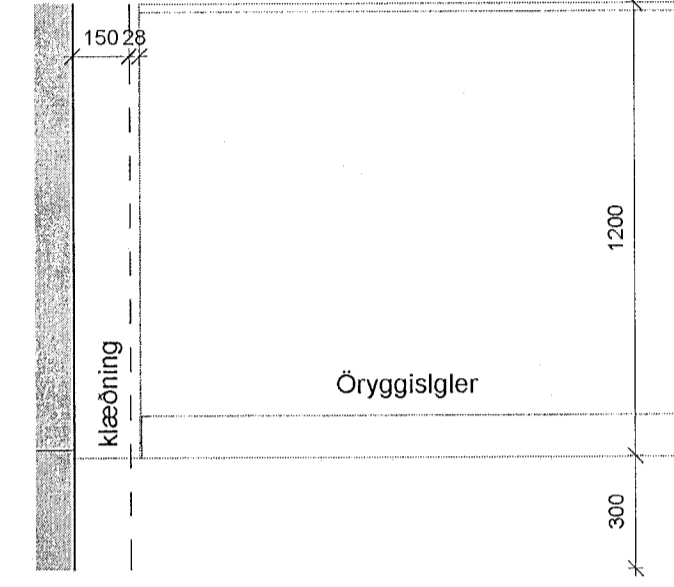


5. hæð Verk. svalir 0519 - útlit 3
1 : 20

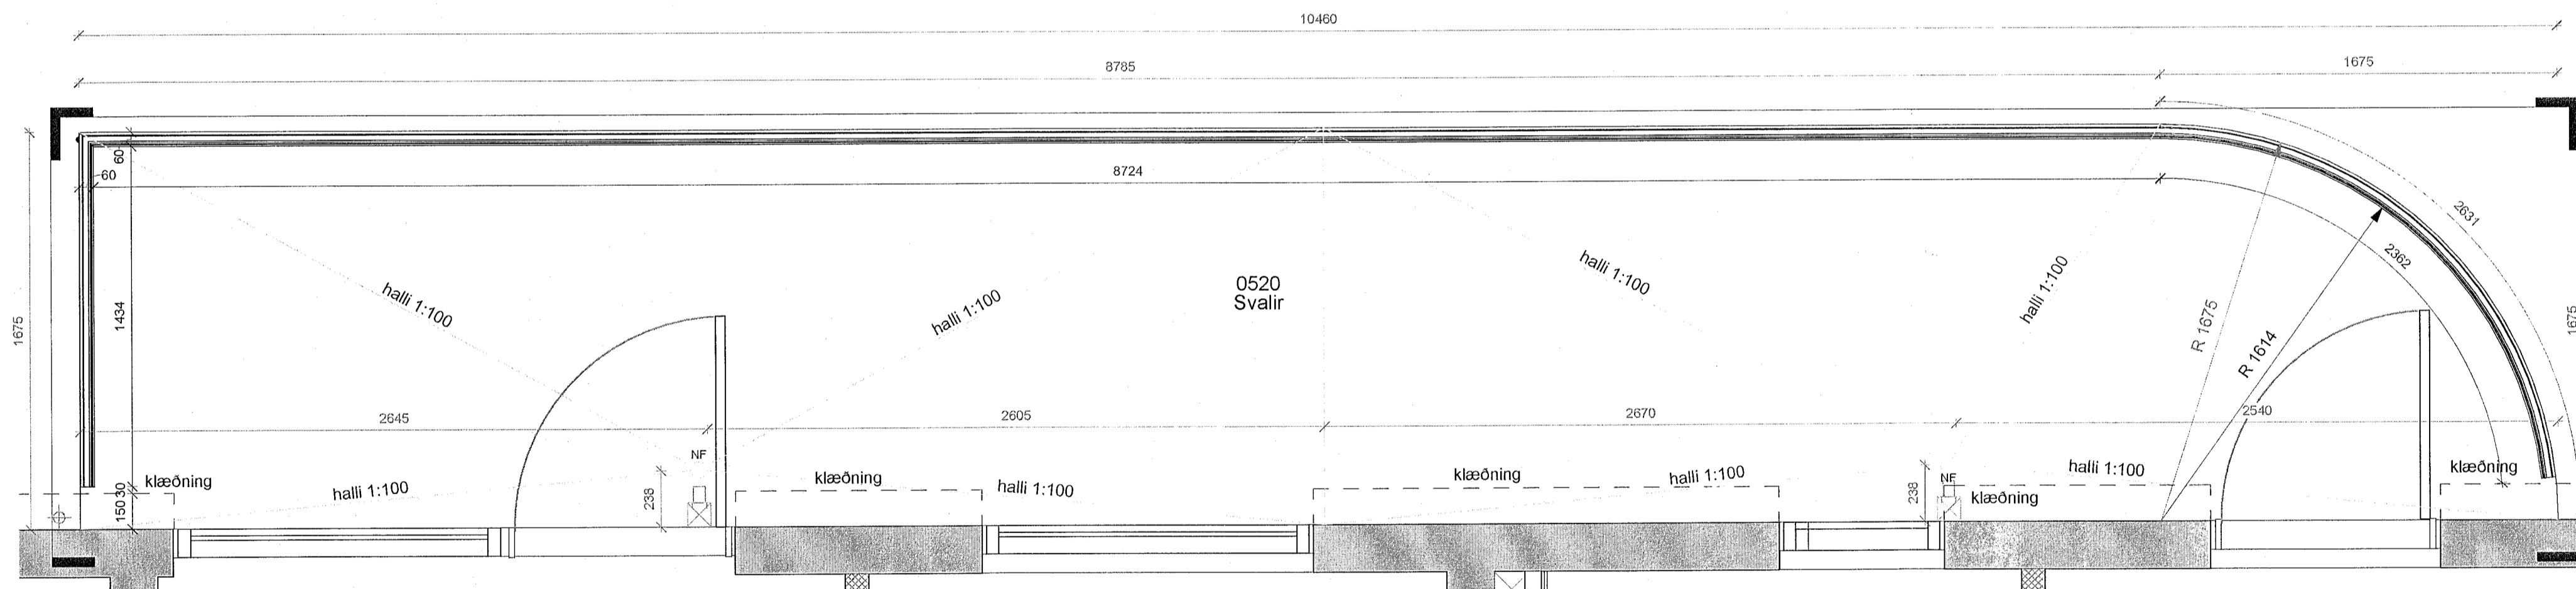


5. hæð Verk. Svalir 0520 grunnmynd
1 : 20

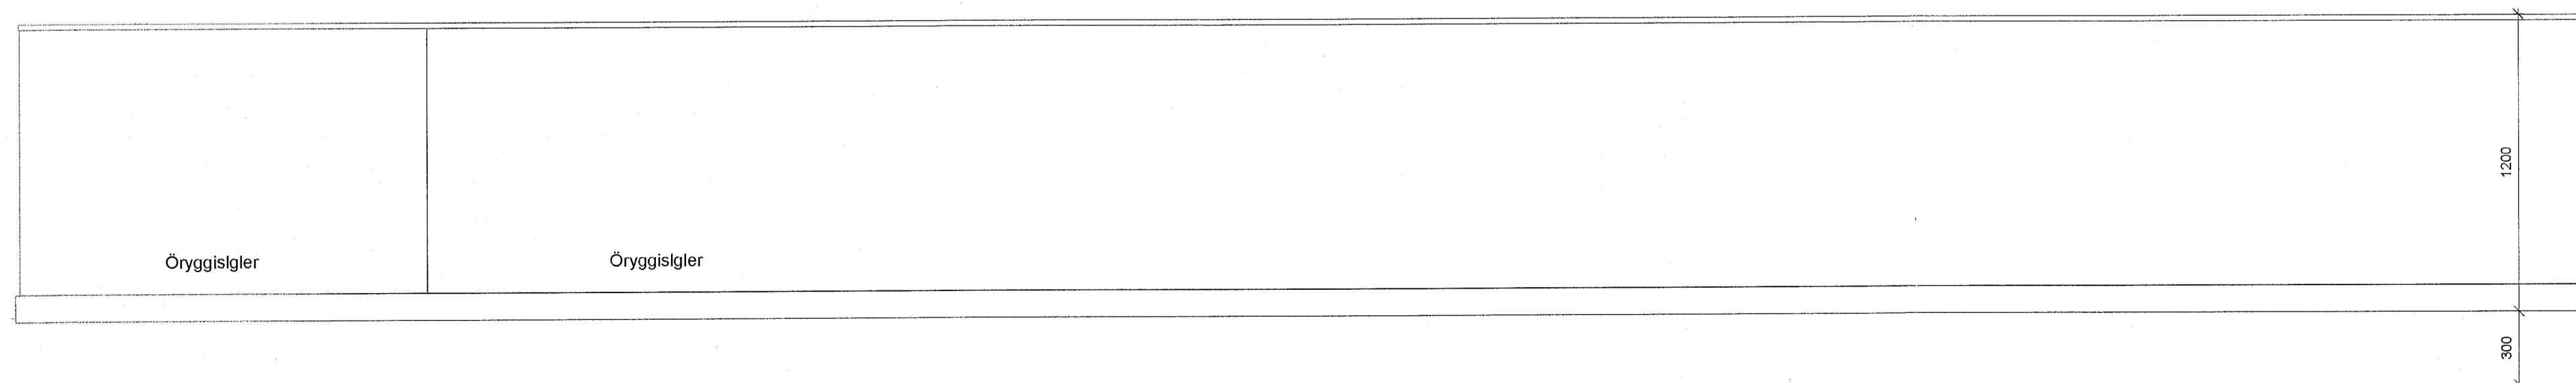

5. hæð Verk. svalir 0520 - útlit 1
1 : 20

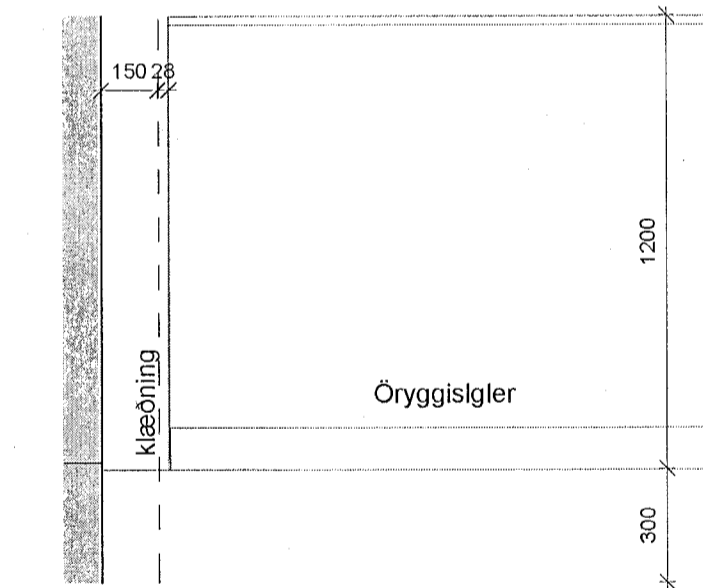

5. hæð Verk. svalir 0520 - útlit 3
1 : 20

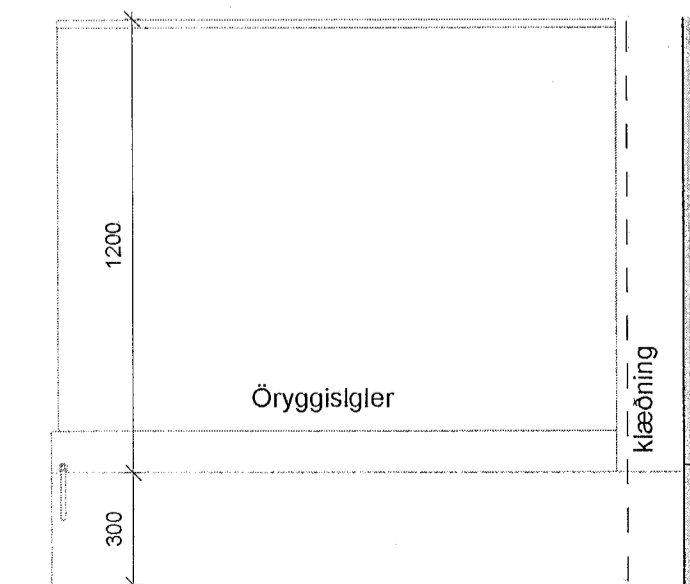

5. hæð Verk. svalir 0520 - útlit 2
1 : 20