




Samþykkt þann
2.6. JÚLÍ 2022
Byggingartillitunni í Hafnarfirði
Hákon Þór Ómarsson

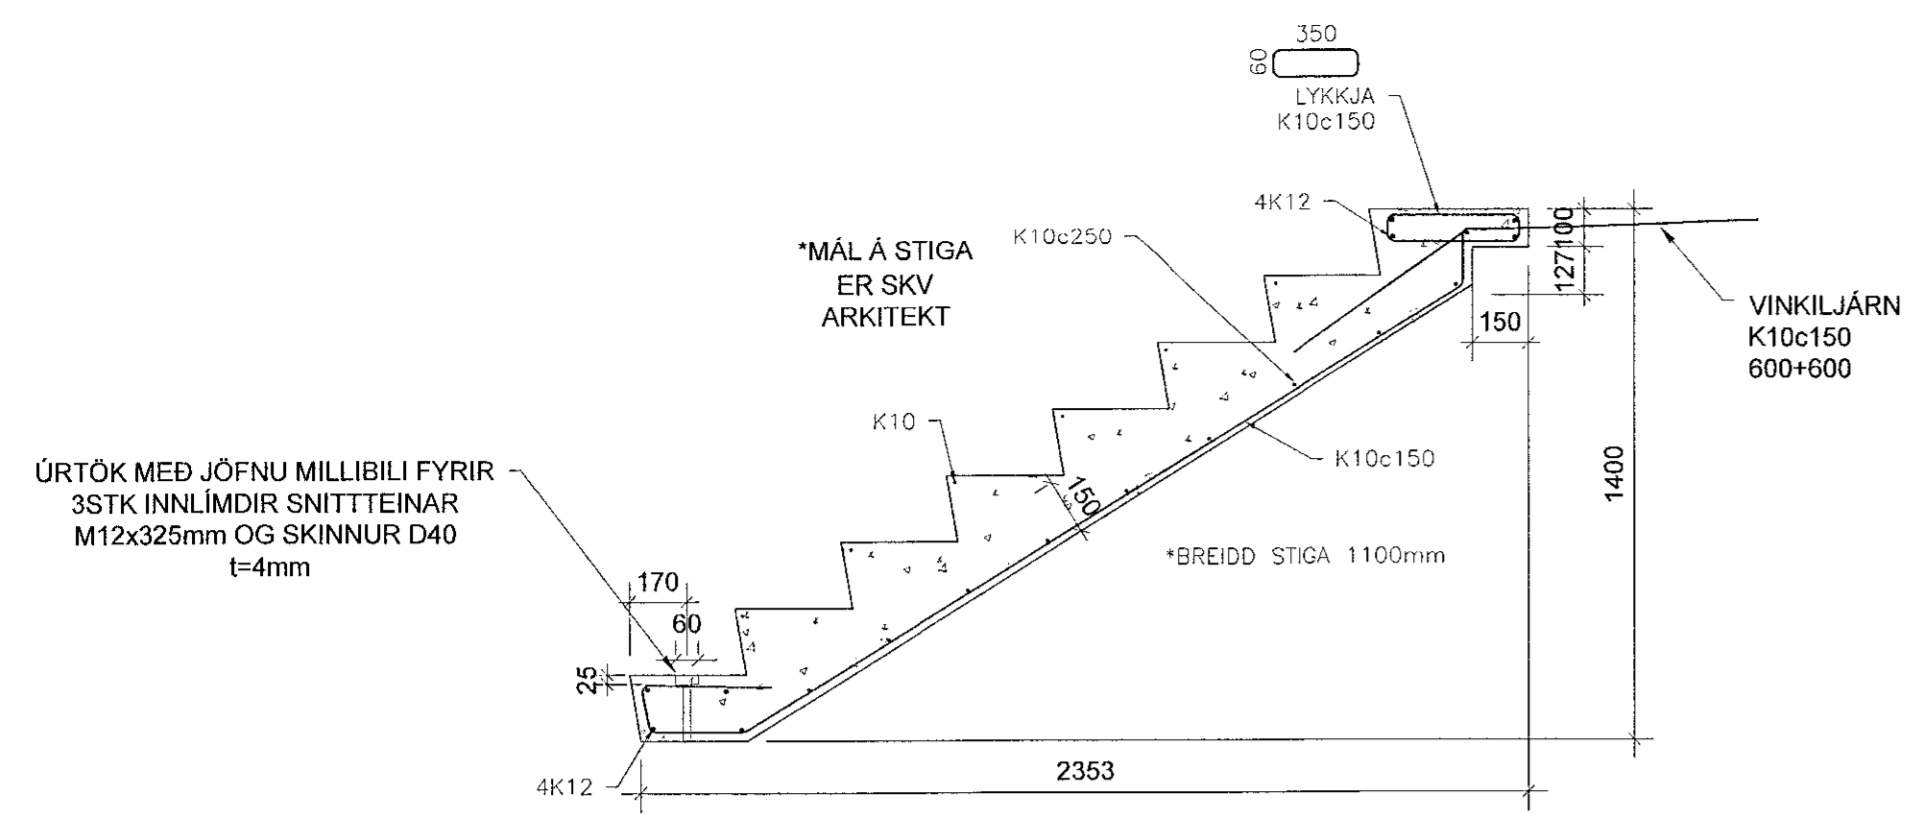


FORST.STIGI 1 - 1 STK
Mkv. 2

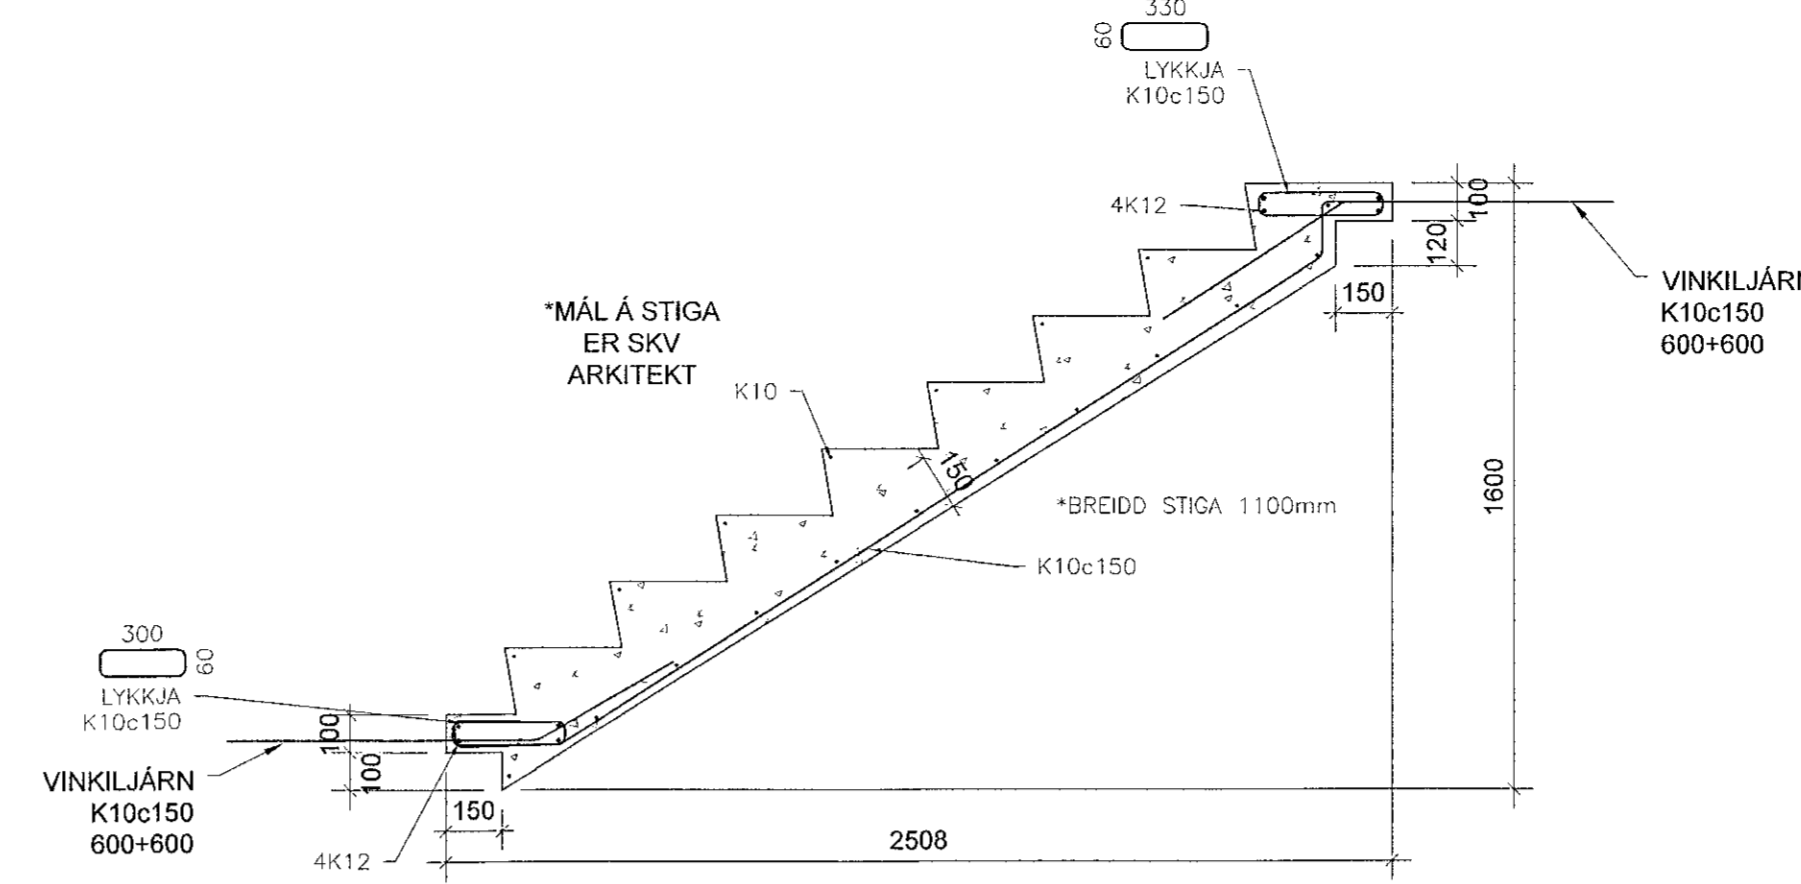

FORST.STIGI 2 - 5 STK
Mkv. 2

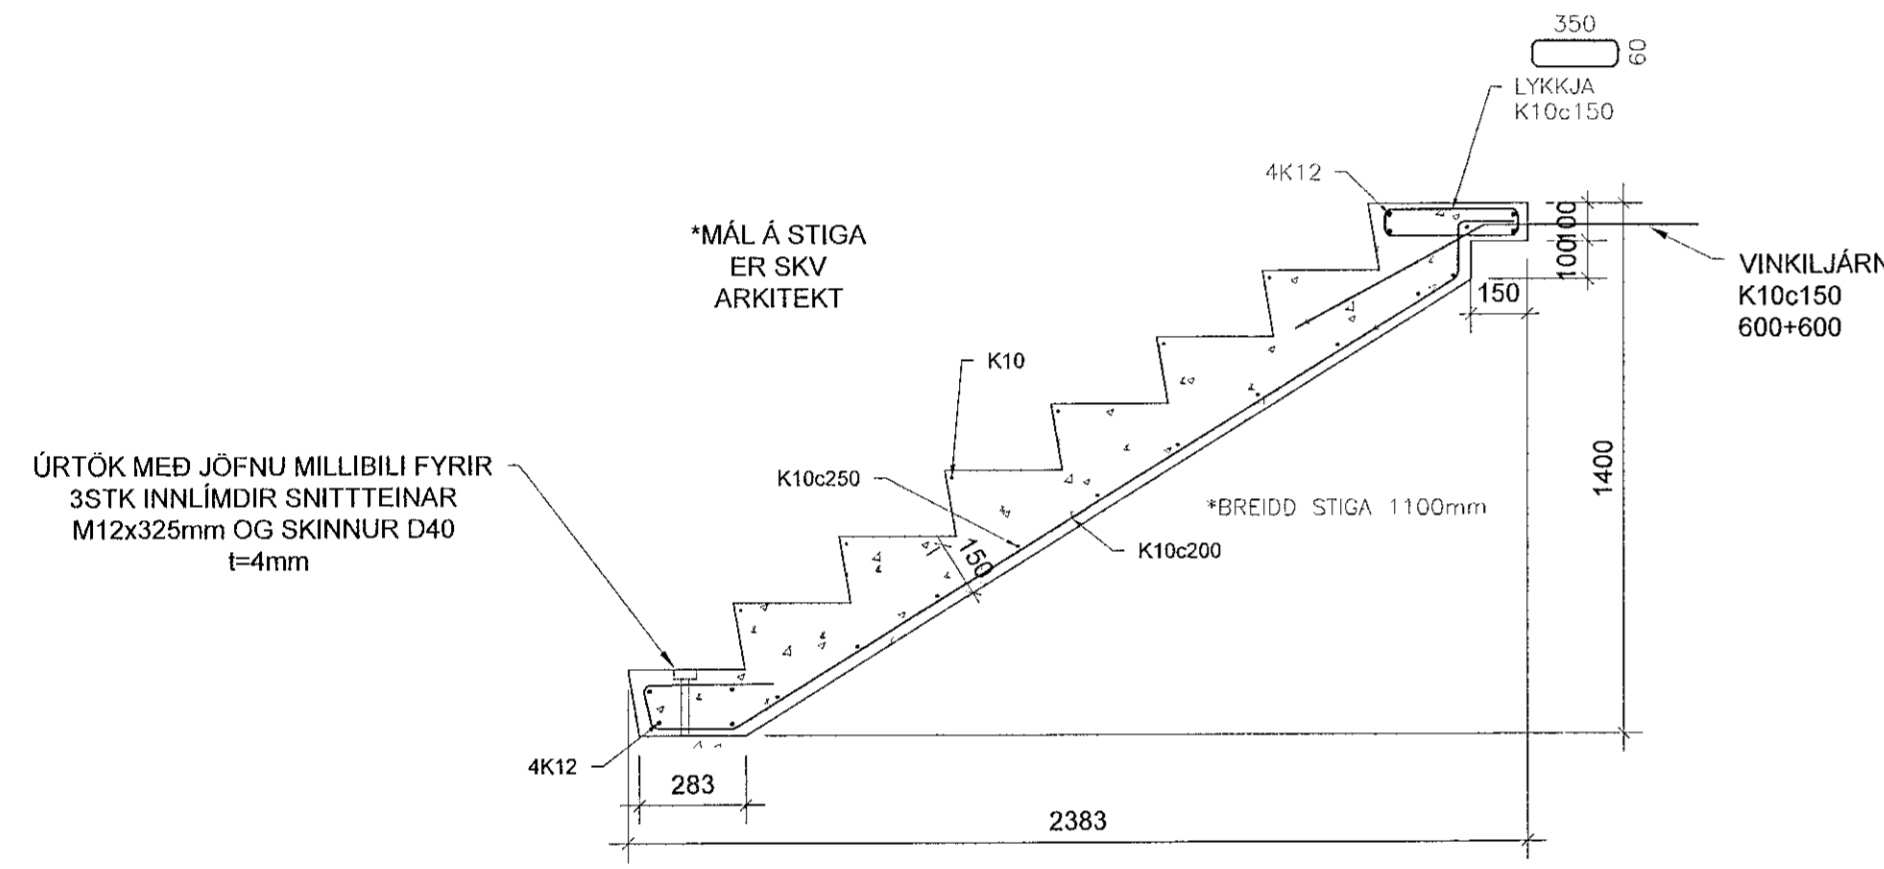

FORST.STIGI 3 - 4 STK
Mkv. 2

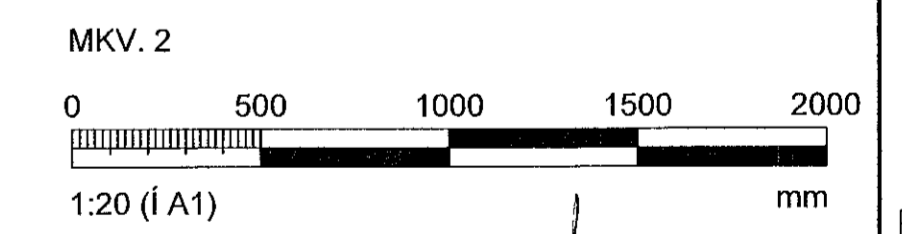

ÁRITUN HÖNNUNARSTJÓRA: Kristinn Þórnarsson Kl. 120944-2669

BREYTINGAR			
NR.	DAGS.	BREYTING	SP.
1	03.05.2022	FRUMTÚGÁFA	HOO

VERKFRÆÐISTOFA

NNE Verkefrafæðistofa ehf. M. 460421-0470
HJEDASMÁRI 6, 201 KÖPAVOGUR
hoo@nne.is, Sími 899-3577 / 899-3077

SAMÞYKKT HÁKON ÞÓRN ÓMARSSON 300577-3189

VERK
HRINGHAMAR 21-25
HAFNARFJÖRÐUR
TEIKNING
BURÐARVIRKI, MHL01
FORSTEYPTIR STIGAR

HANNAÐ HOO/ SAO	TEIKNAD SAO/HOO	YFIRFARIÐ HOO	MELKVARÐI 1:20	JA1
DAGS 03.05.2022	VERK NR. 22012	TEIKNING NR. B208	ÚTGAFA NR. 1	

©Öll áhrif og afritun tekningar, að hluta eða í heild er háð skriflegu lýfi höfundar