




forstofu skápur 0101

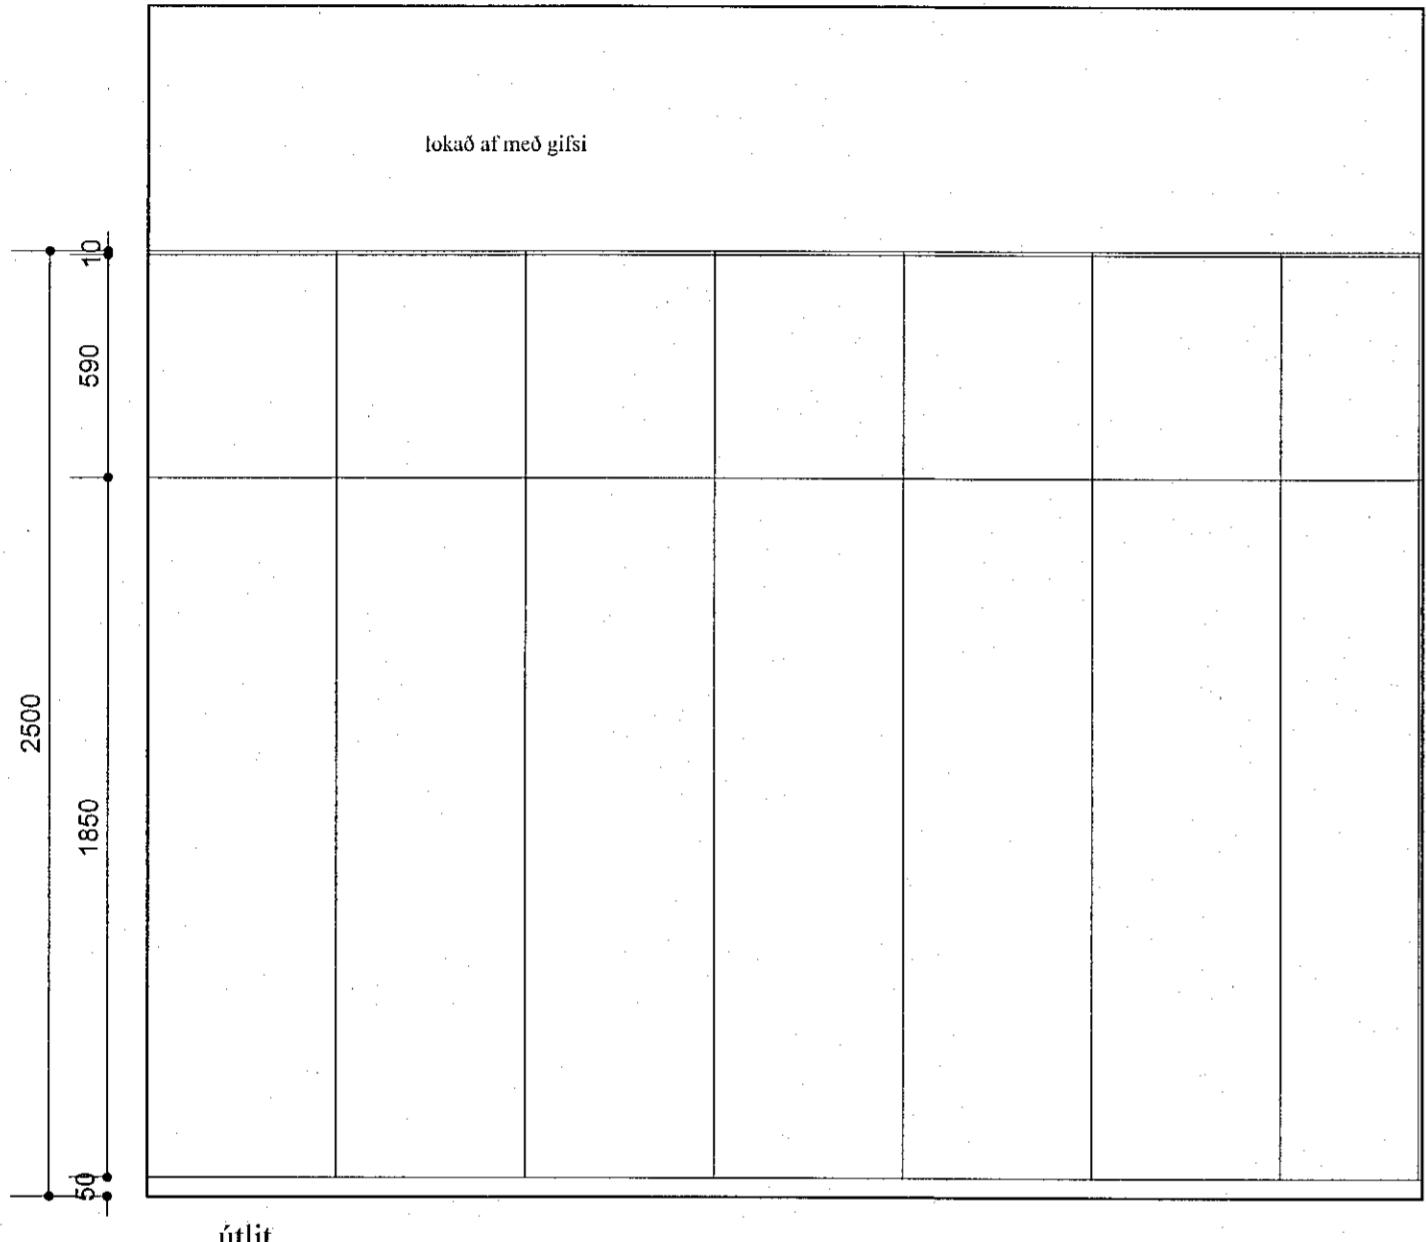


úlit

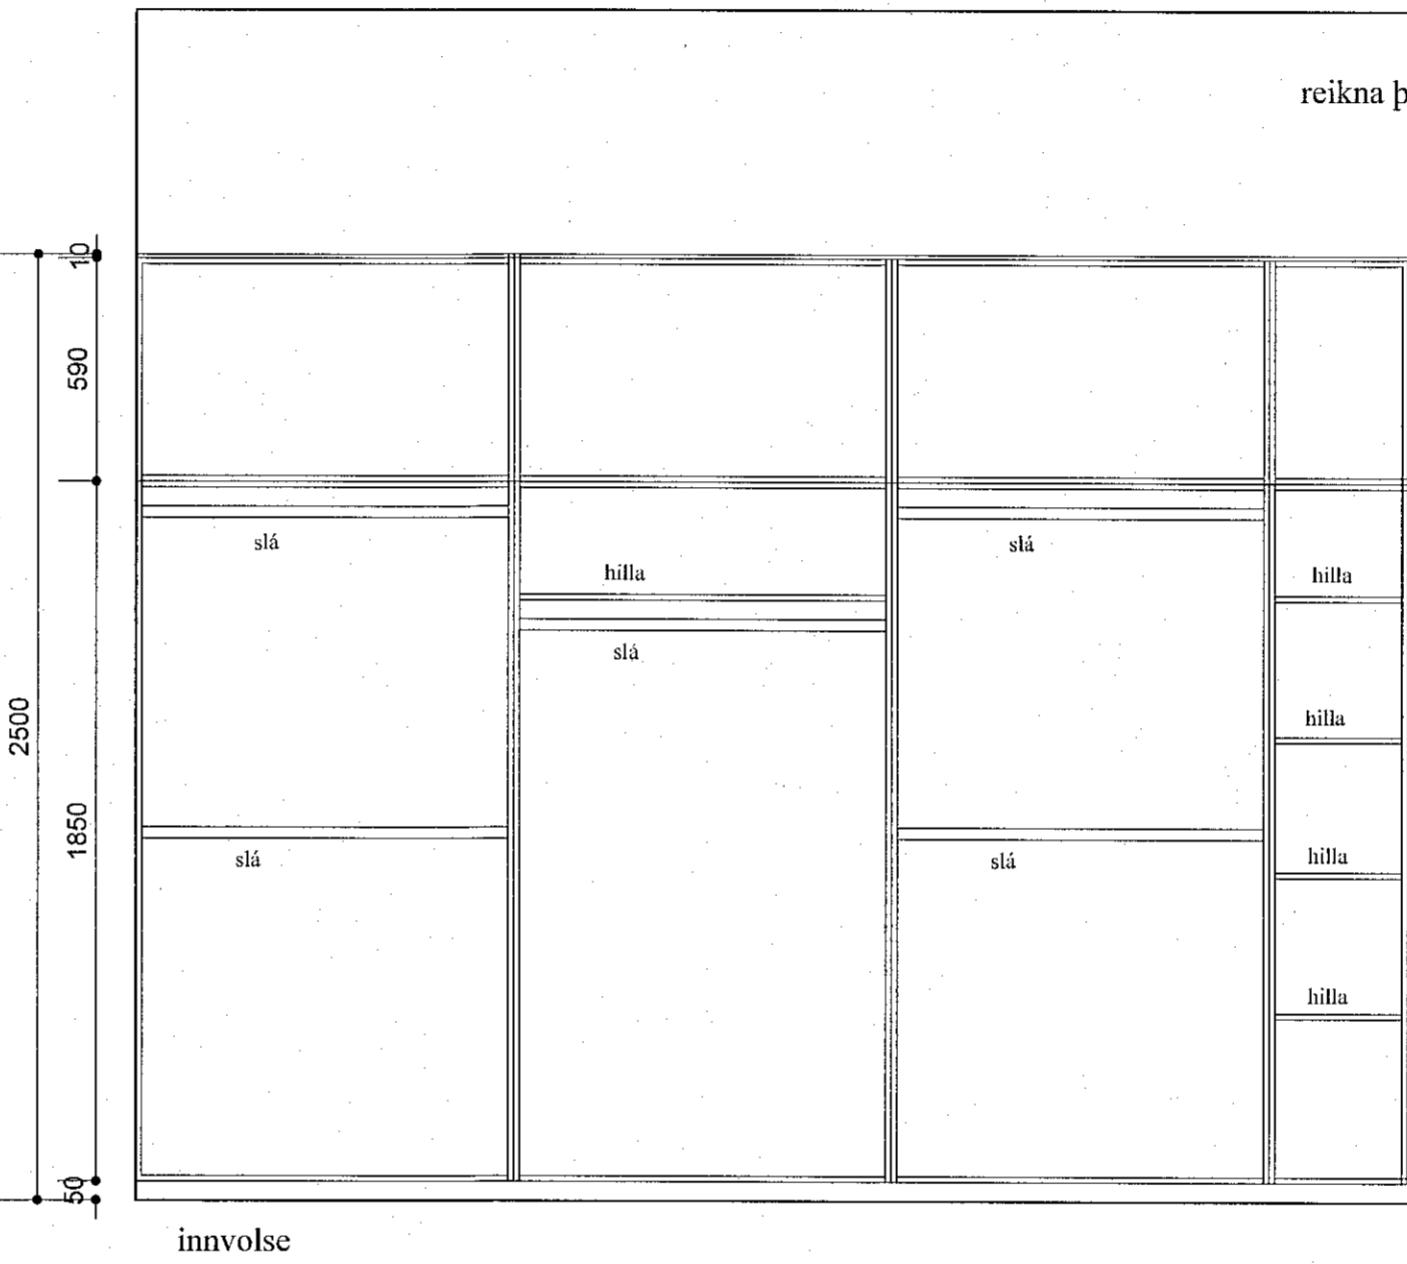

innvolse

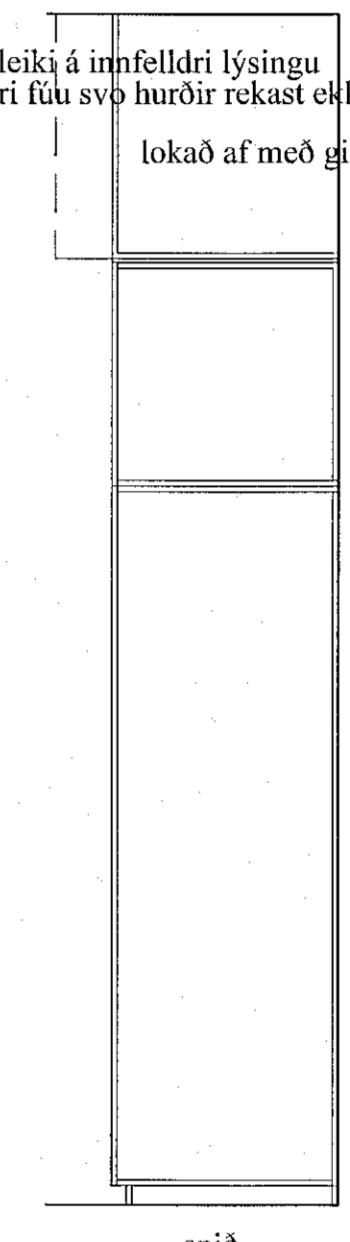

snið

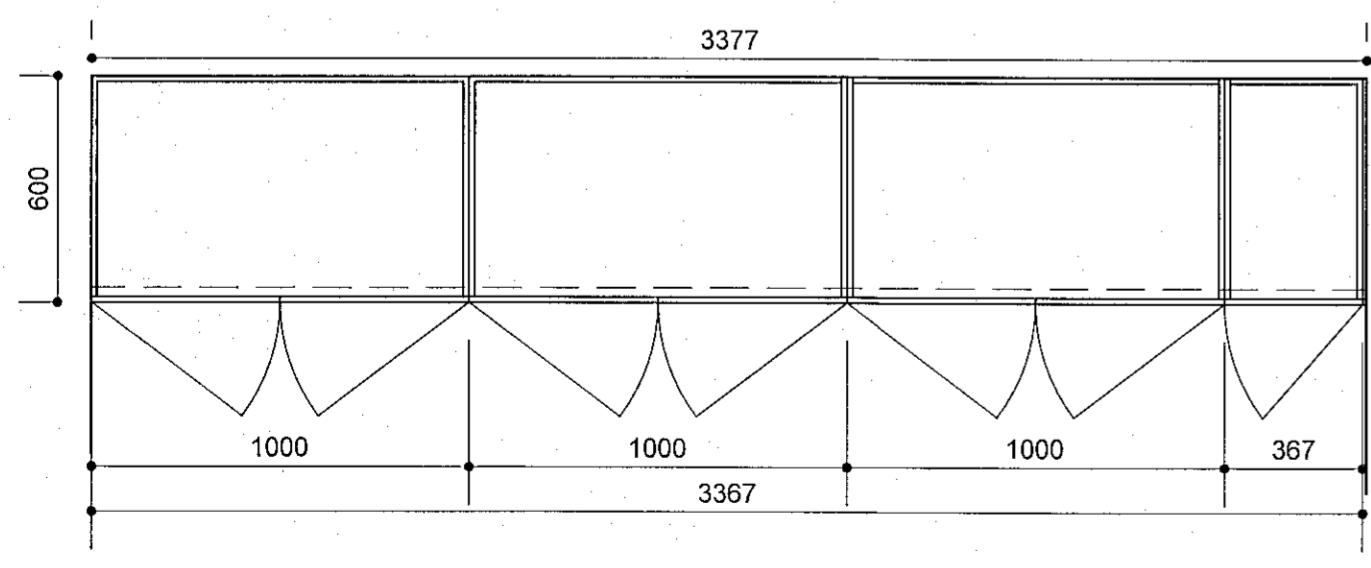

grunnmynd

Oll mál staðfærast áður en framkvæmdir hefjast,
ósamræmi í teikningum tilkynnist hönnuð strax,
ólli vafaatrið skal bera undir hönnuð.

Smári Björnsson

SÍMI: 868 1300
 NETFANG: smari.bjornsson@gmail.com
 kt: 100275 5899

HEITI VERKS: **BJARGSSKARD 2**

HEITI TEIKNINGAR: verkteikning

innréttningar-forstofa 0101

MKV:	DAGS:	NR. TEIKN
1/20	04.03.22	A2
UNDIRSKR. HÖNNUDAR		1

ÚTGÁFA