



Samþykkt þann
09. Mars 2022
Byggingaálfurinn í Hafnarfirði

K:51.25

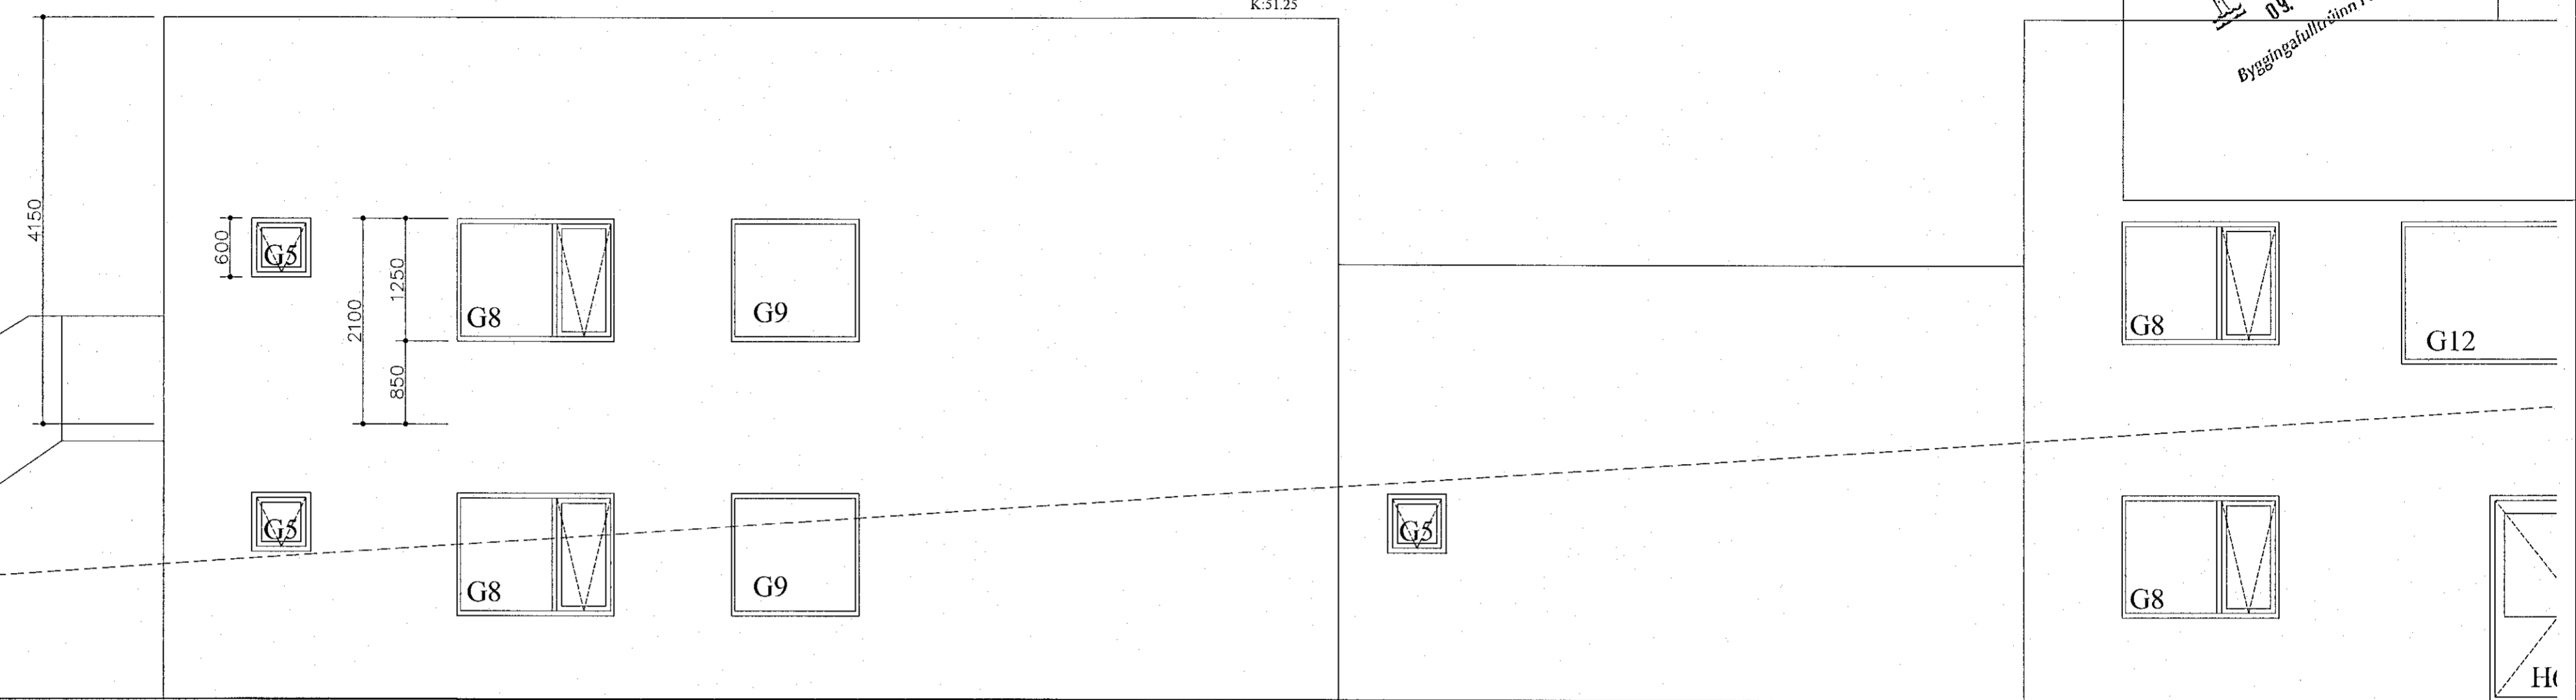

útlit norður

K:51.25

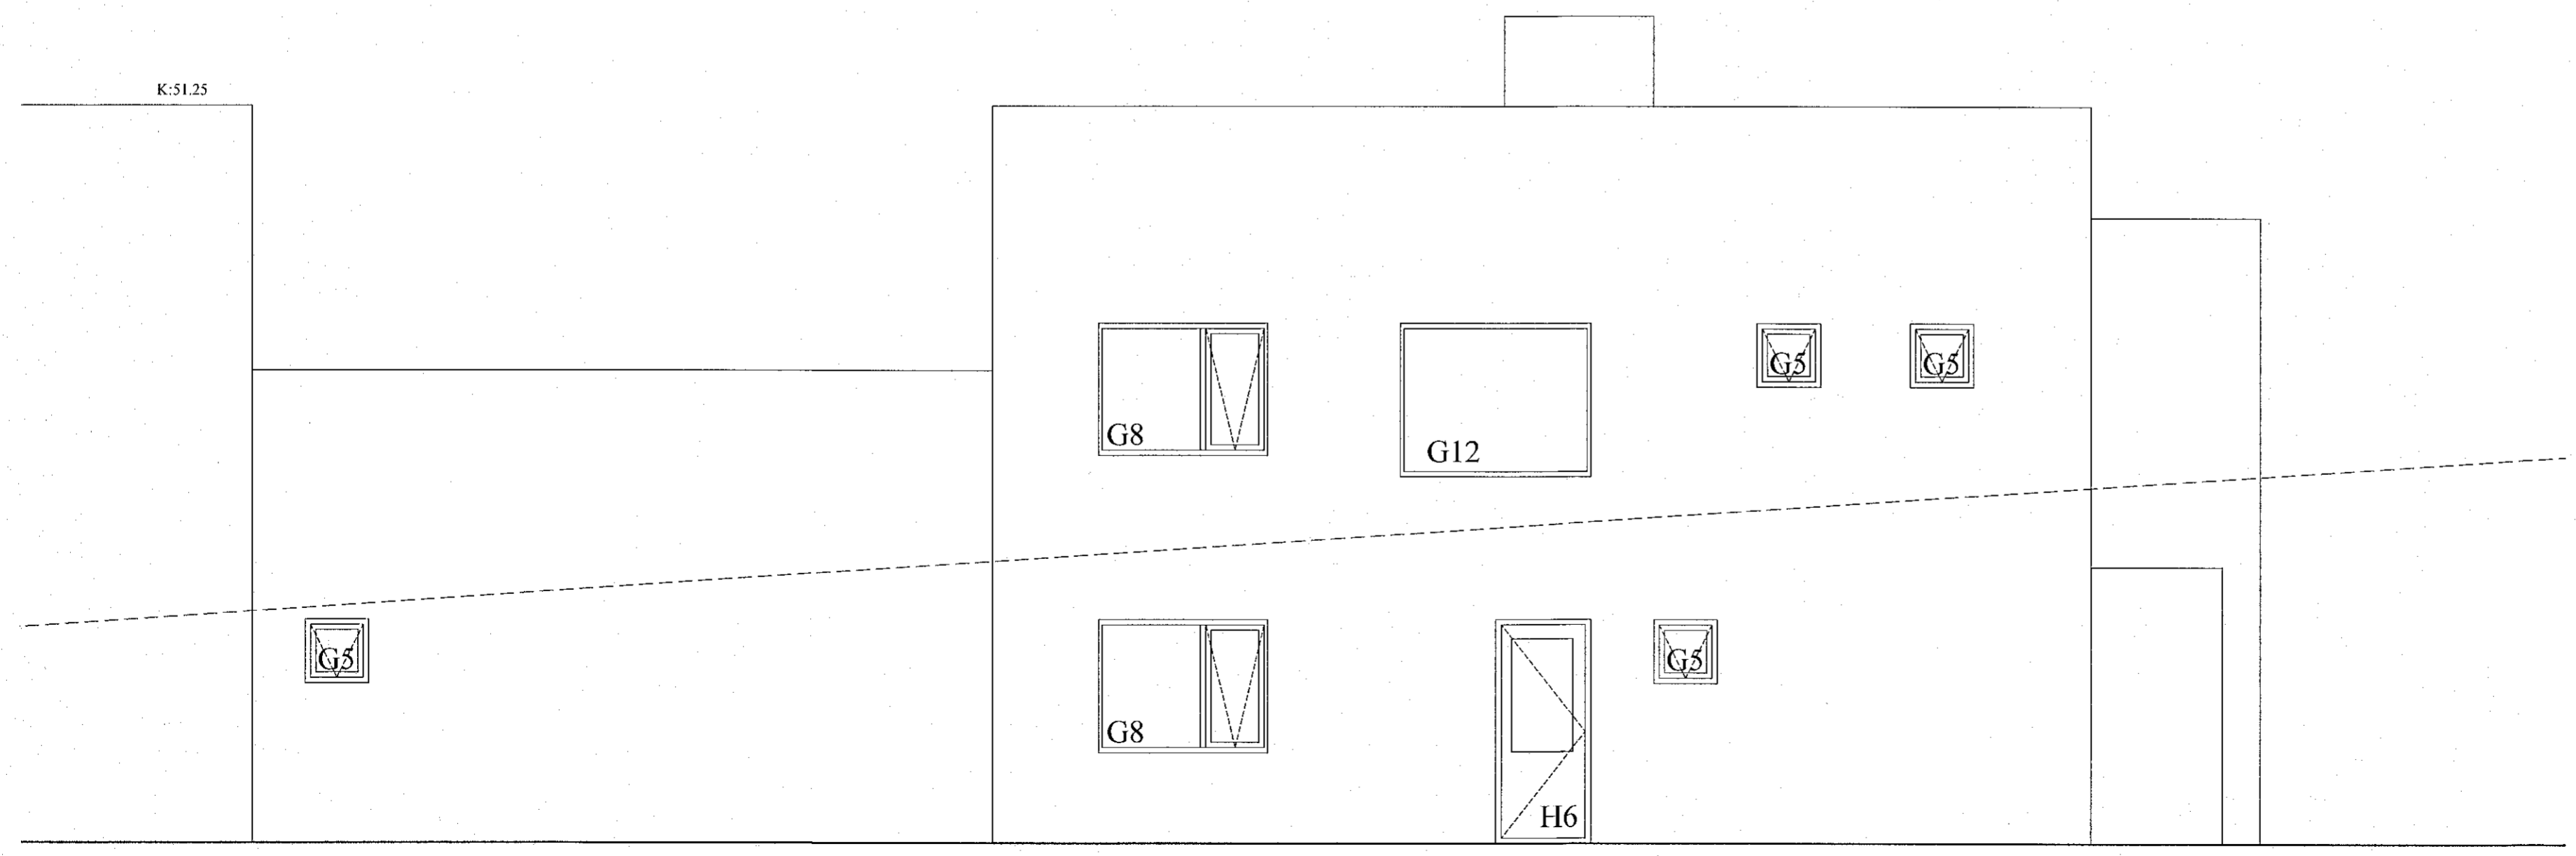

Öll mál staðfærast áður en framkvæmdir hefjast, ósamræmi í teikningum tilkynnist hönnuði strax, öll vafaatriði skal bera undir hönnuð.

Smári Björnsson


SÍMI: 868 1300
NETFANG: smari.bjornsson@gmail.com
kt: 100275 5899

HEITI VERKS: **BJARGSSKARD 2**

HEITI TEIKNINGAR: **verkeikning**

útlit norður

MKV: 1/50	DAGS: 04.03.22	A2	NR. TEIKN 8
--------------	-------------------	----	----------------

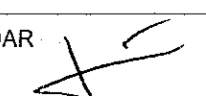UNDIRSKR. HÖNNUDAR:  ÚTGÁFA