



Mhl 01

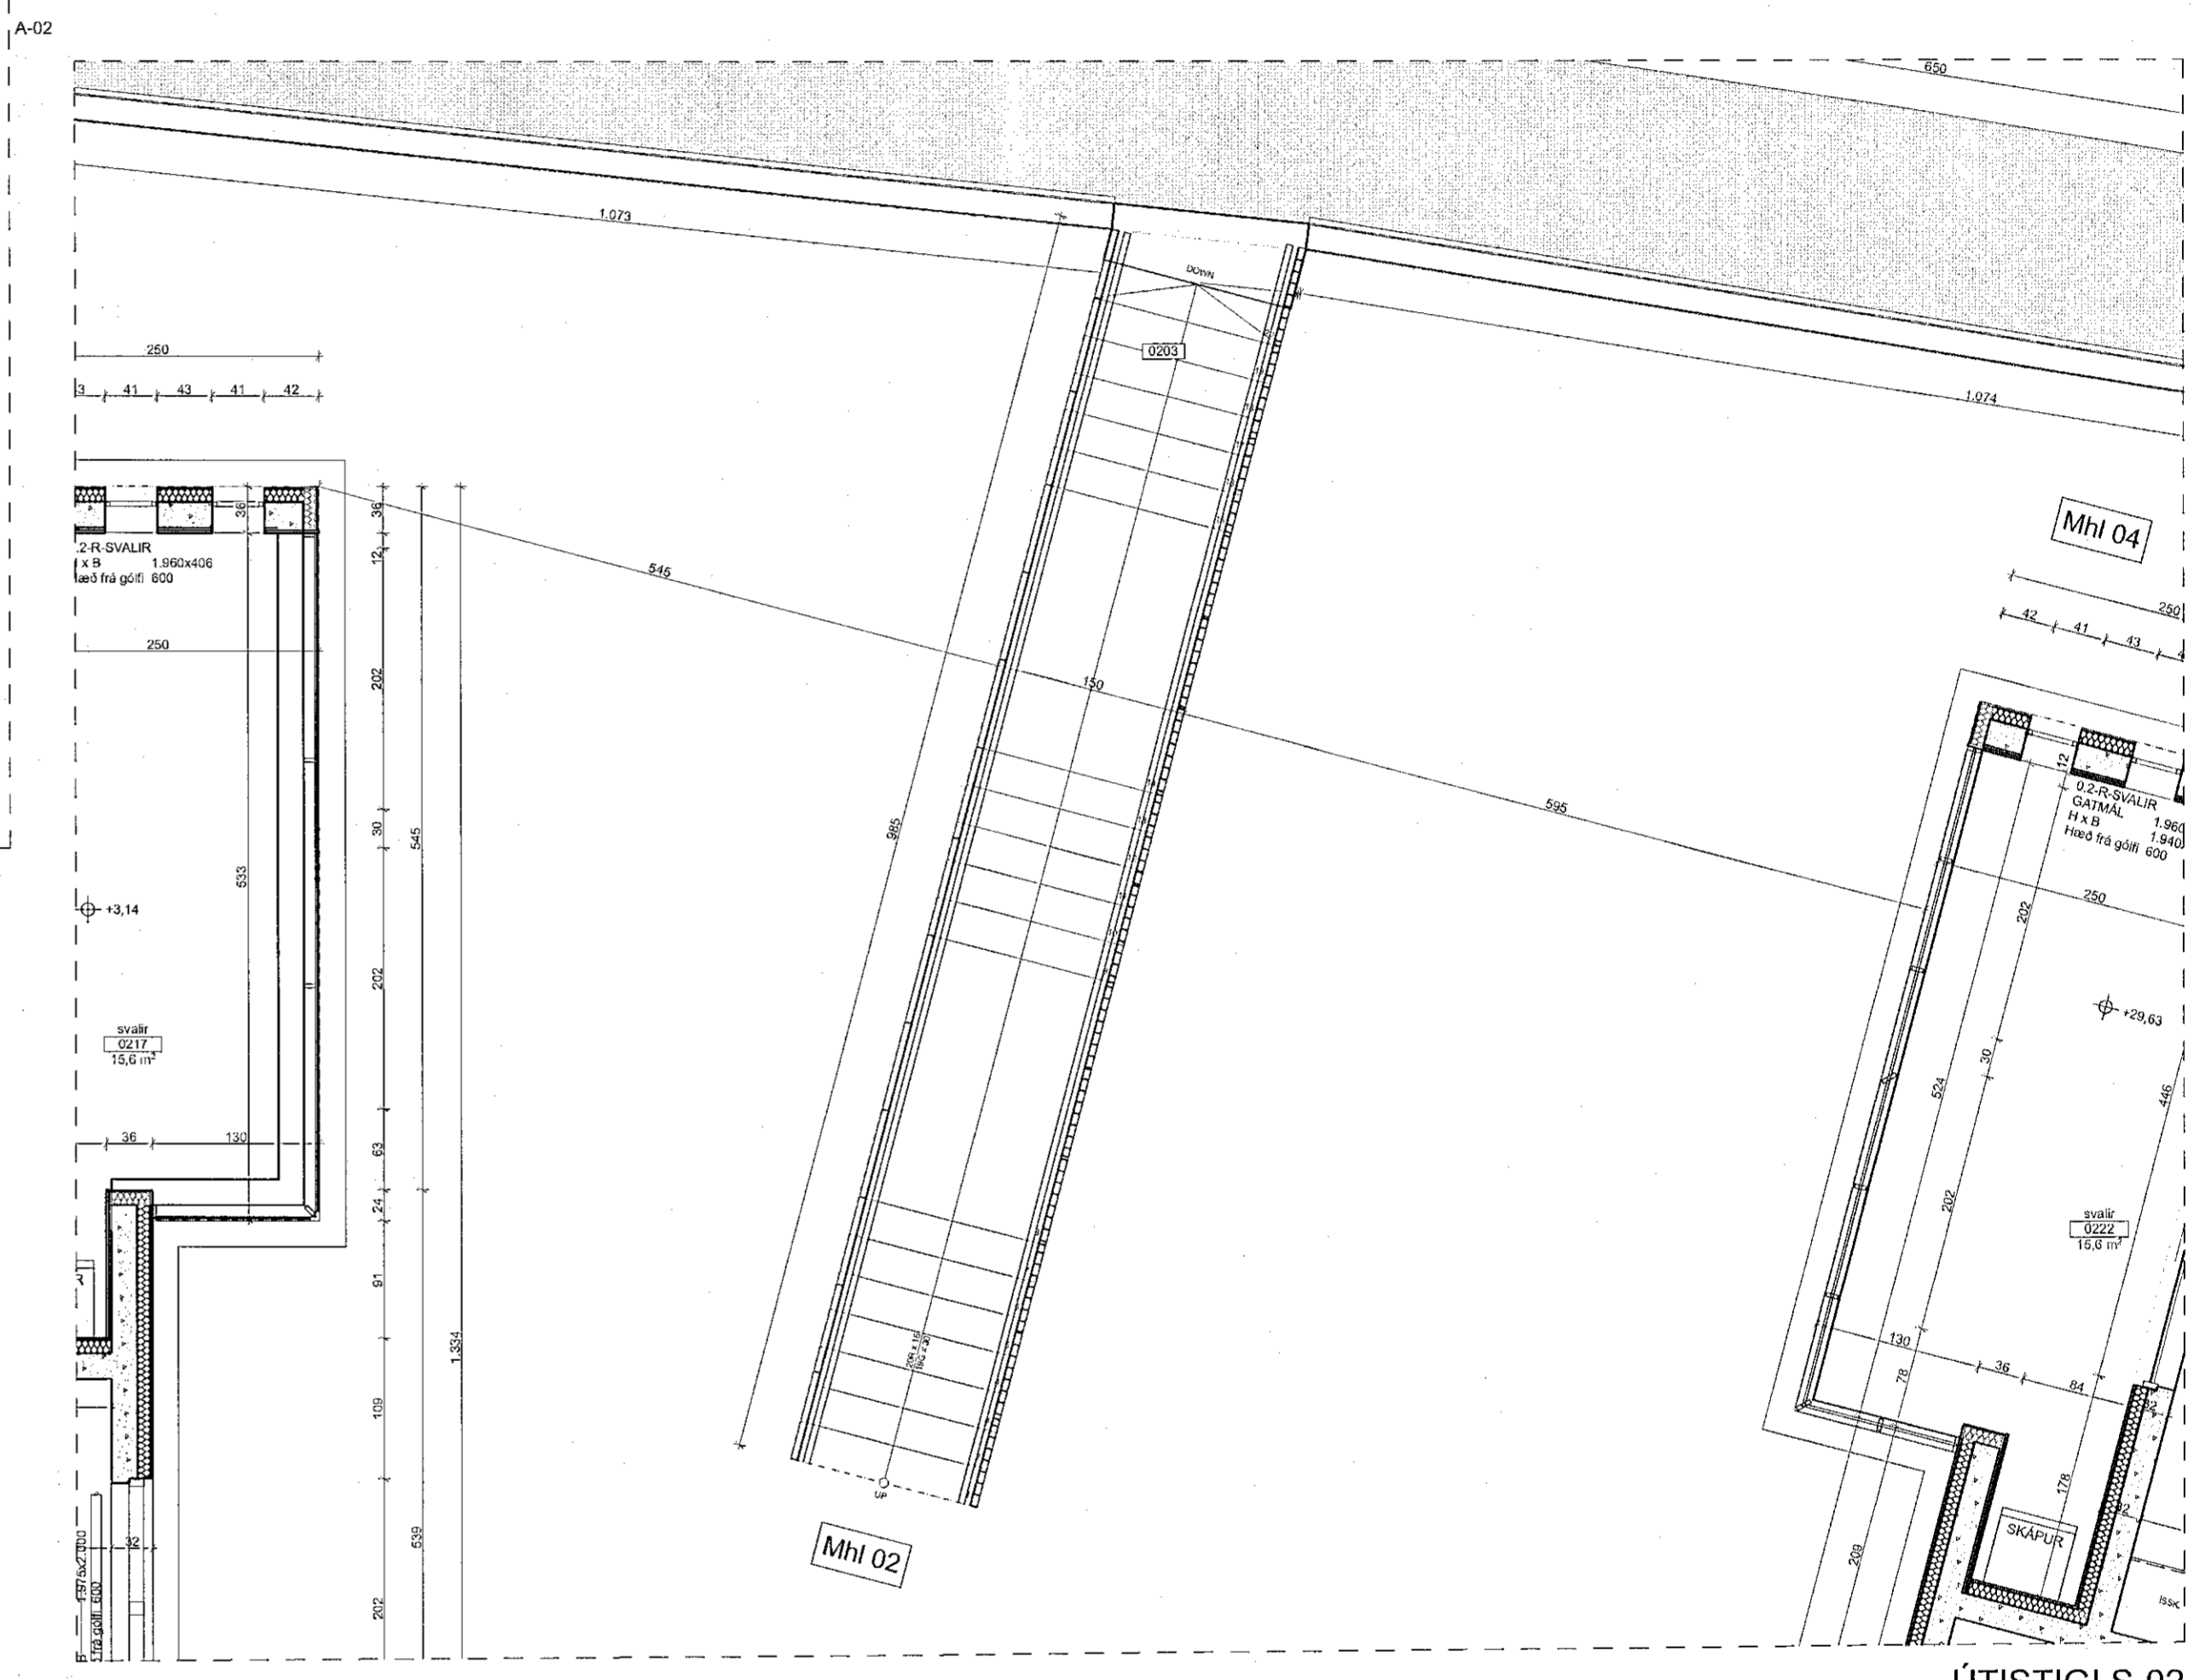

Mhl 04

Mhl 02

ÚTISTIGI S-02

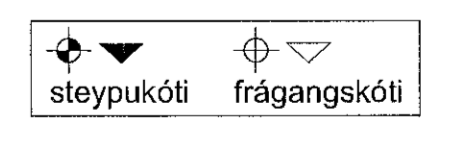

REV.	BREYTINGAR	dags.

Arkitektar

Hringhamar 9-11
Hafnarfjörður

Grunnmynd // 2.H/ED // 2H.2

dags.	22.7.2022
mkv.	1:50
teikn.	AB, AK, ÁK, AMK
verkn.	2201

