




B-03 Snið Deila 1:50

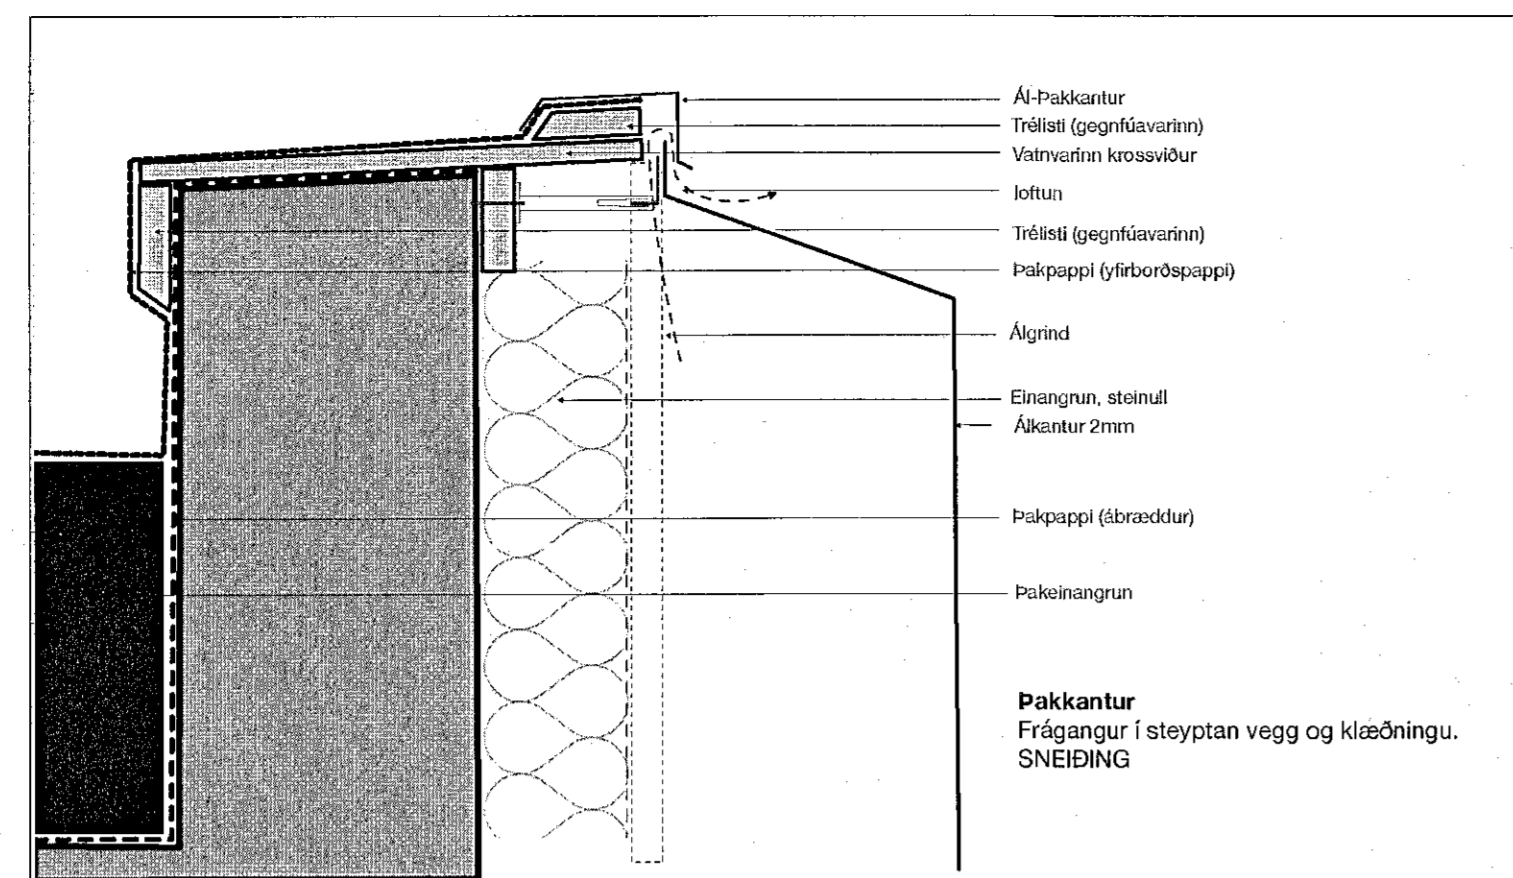


D-01 Deili klæðning - þakkantur og gluggi 1:5

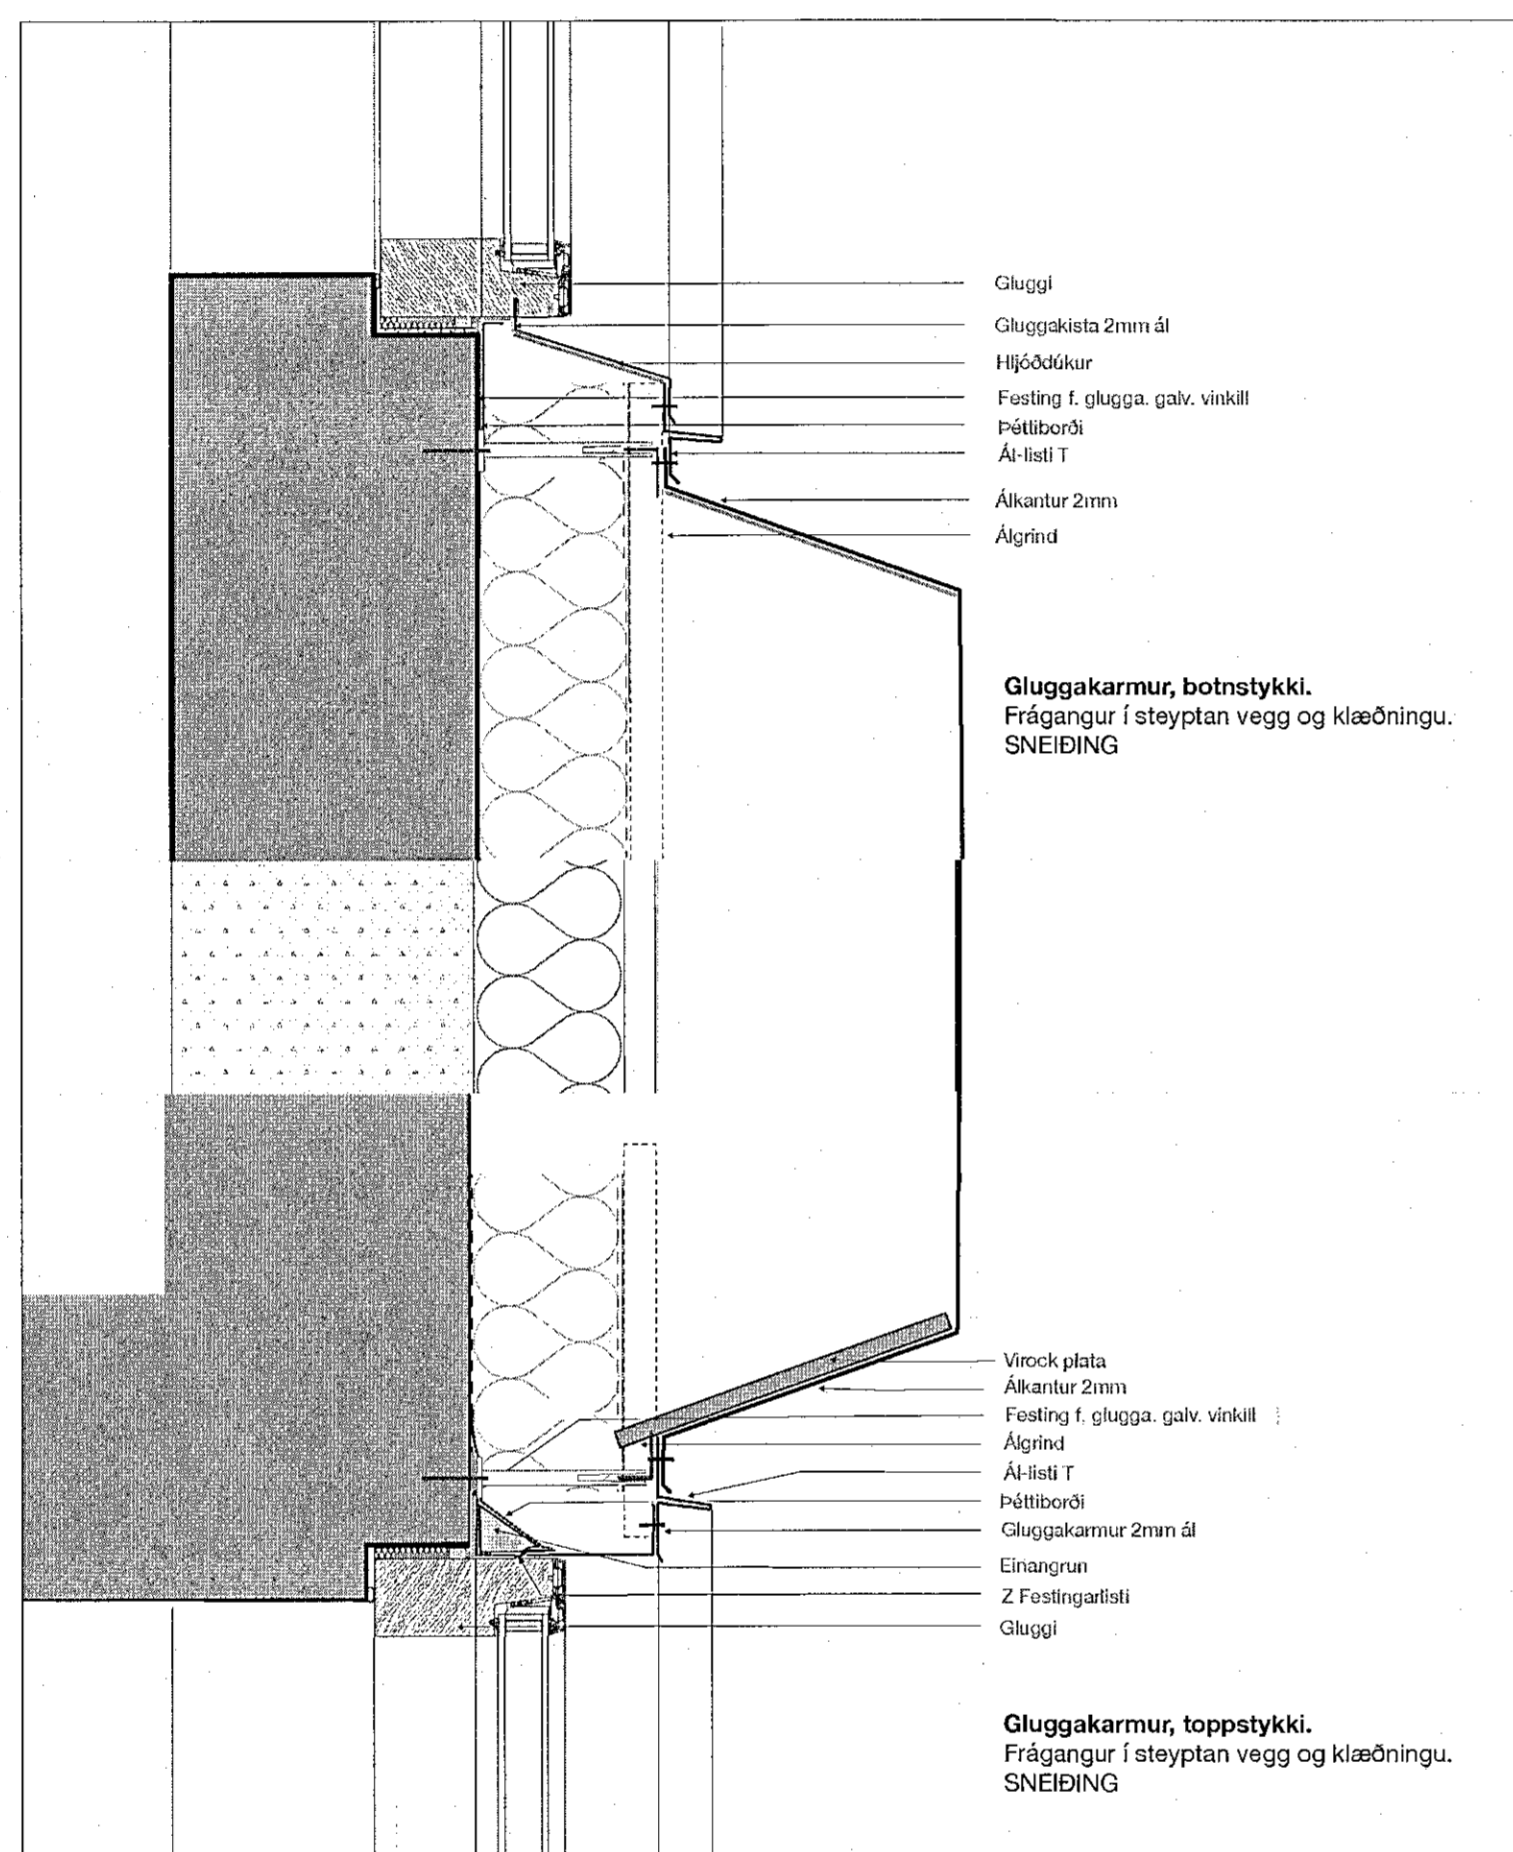


D-02 Deili klæðning undir og yfir glugga 1:5

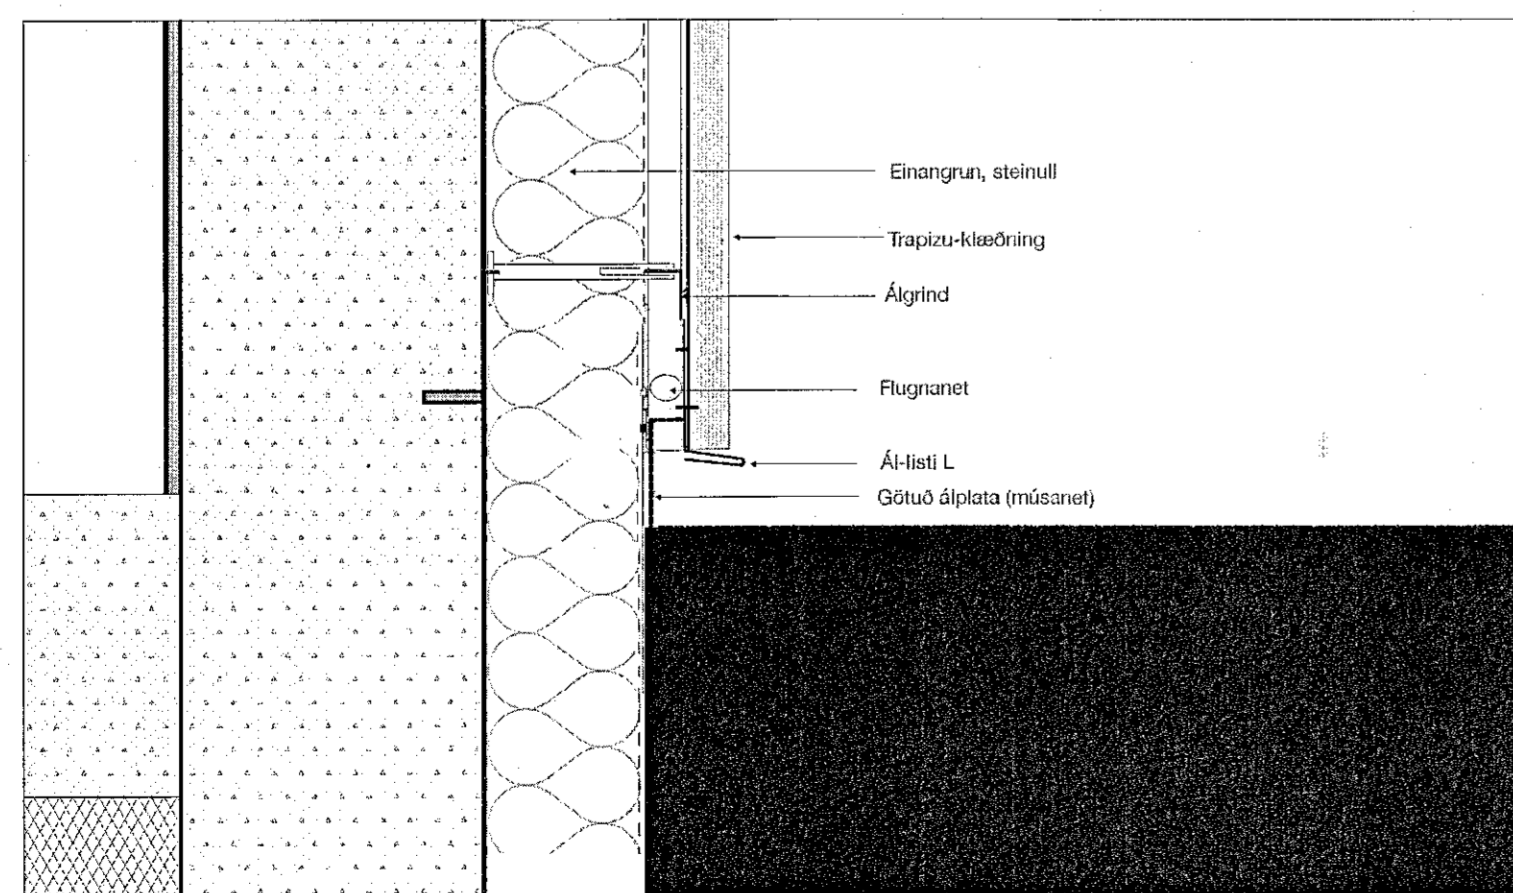

D-05 Deili klæðning við jörð 1:5

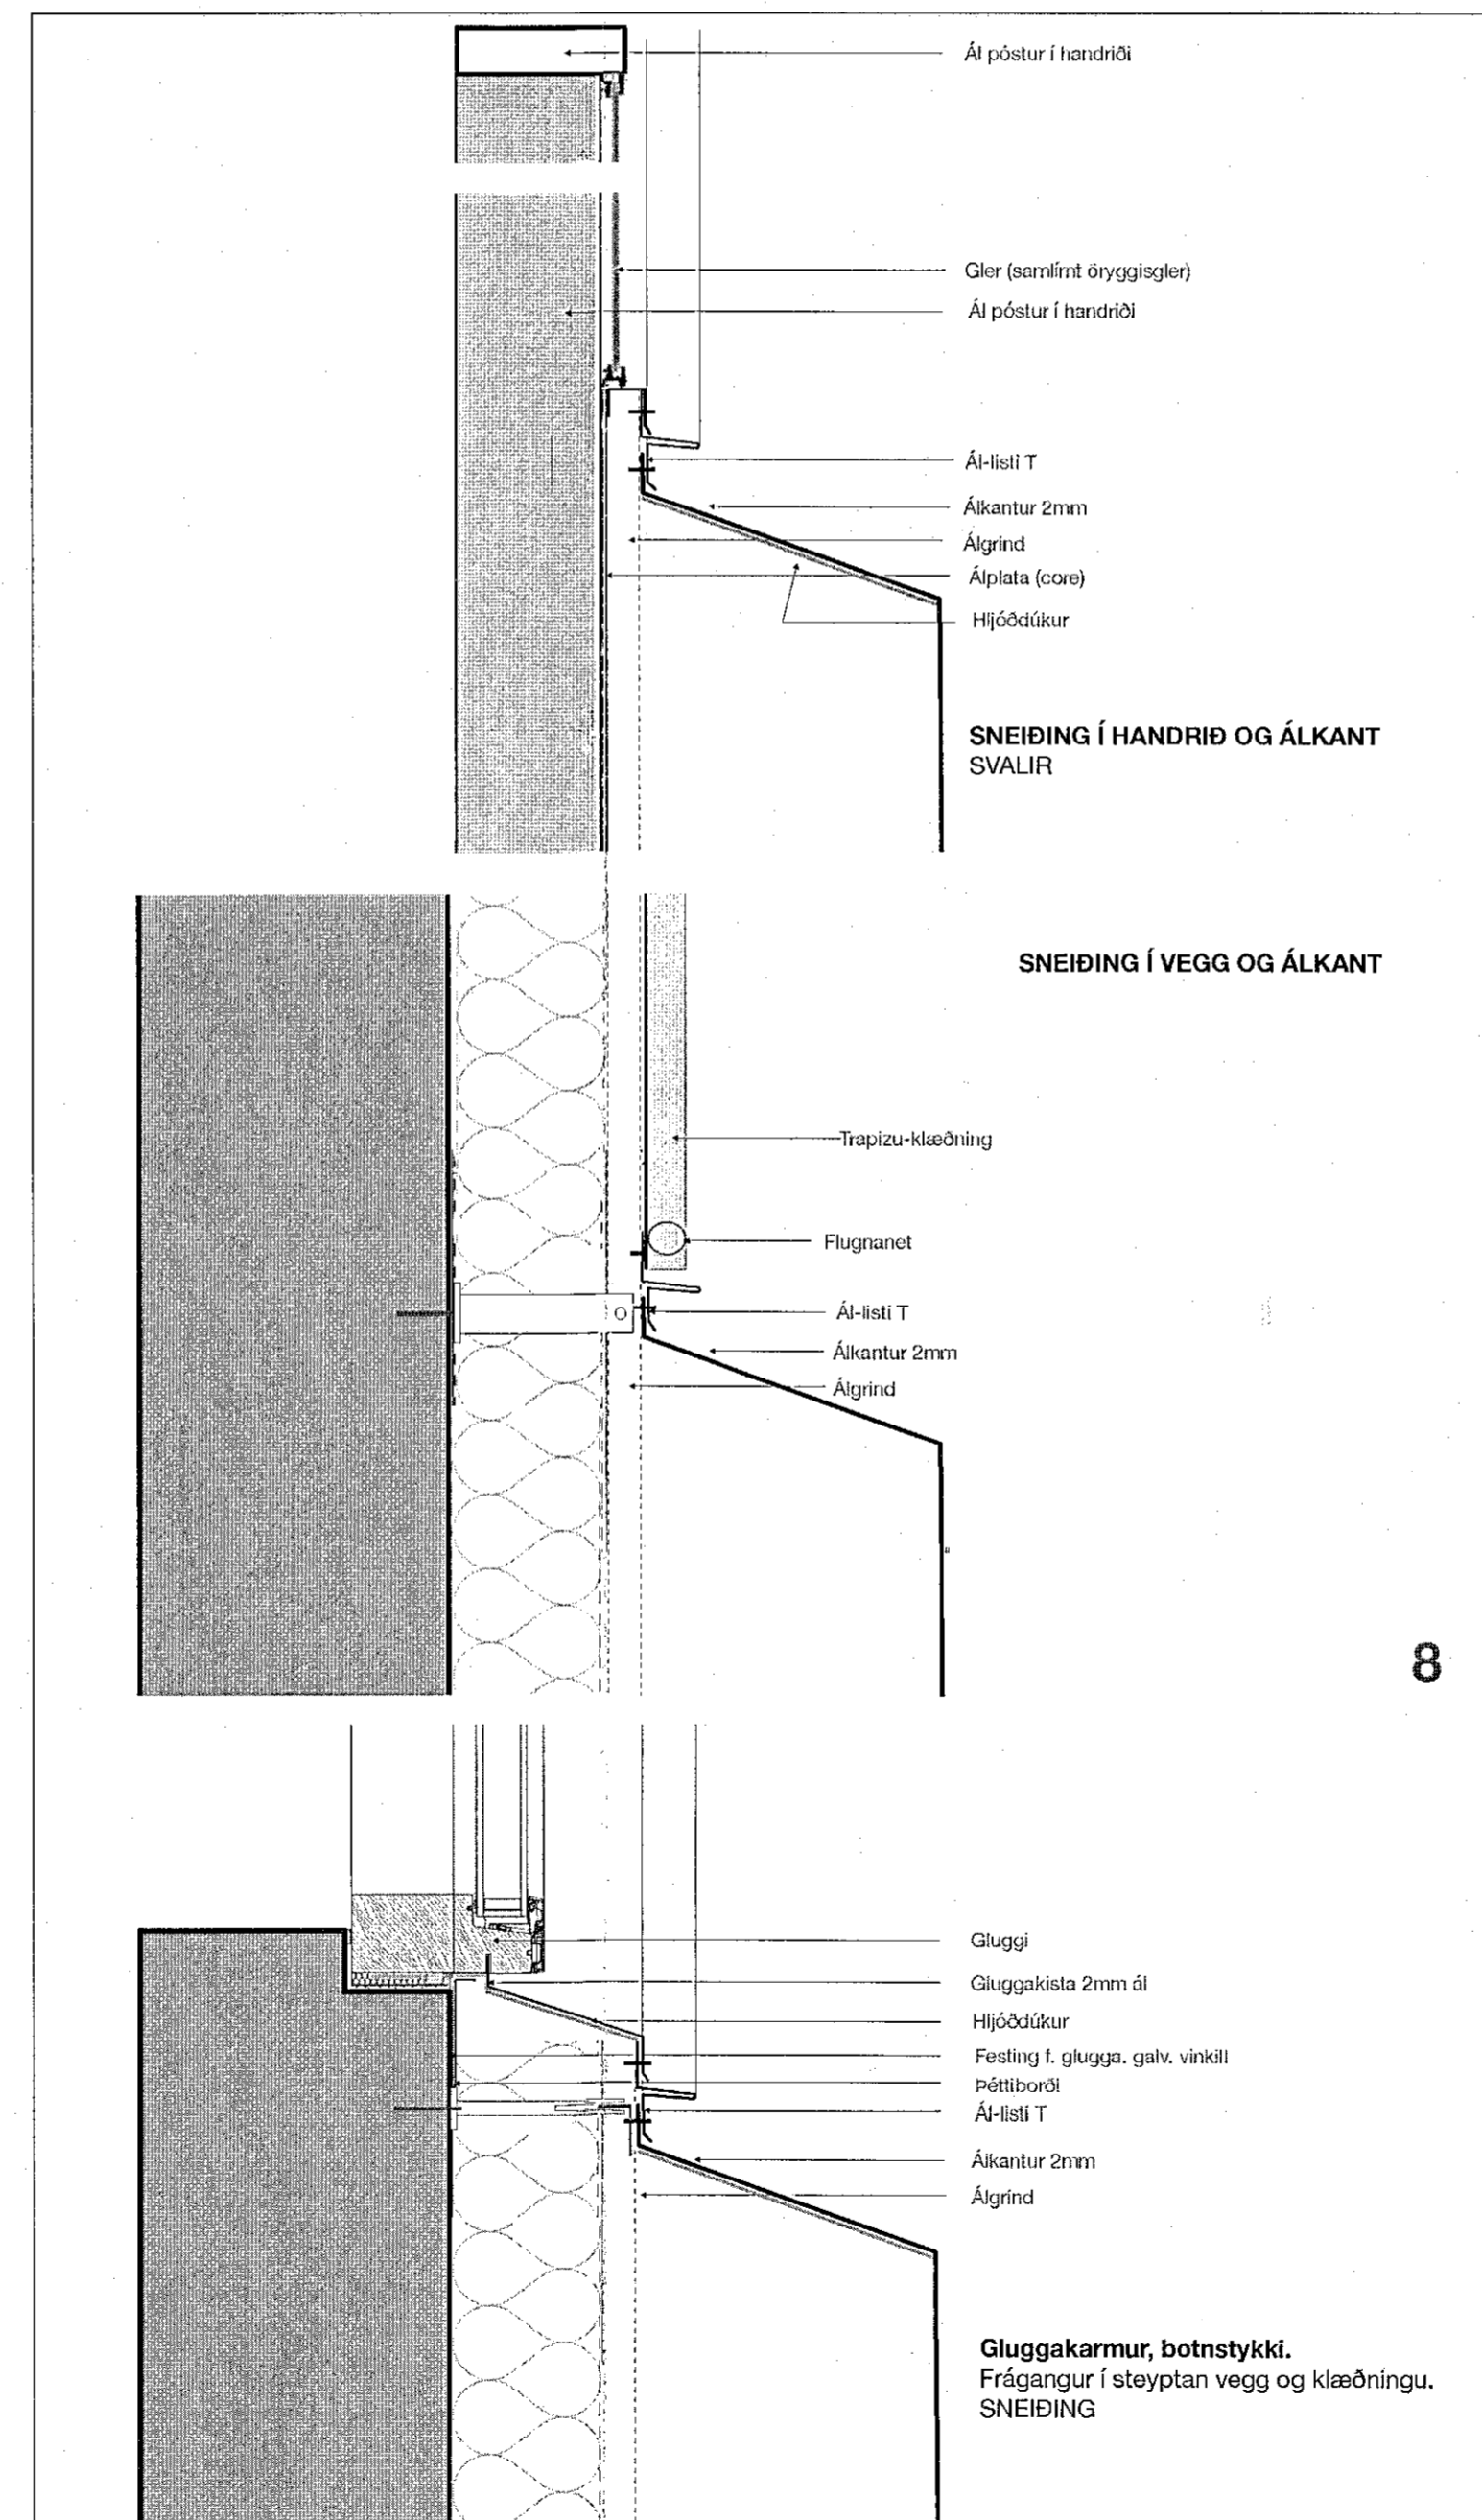

D-04 Deili klæðning - Álkantur 1:5

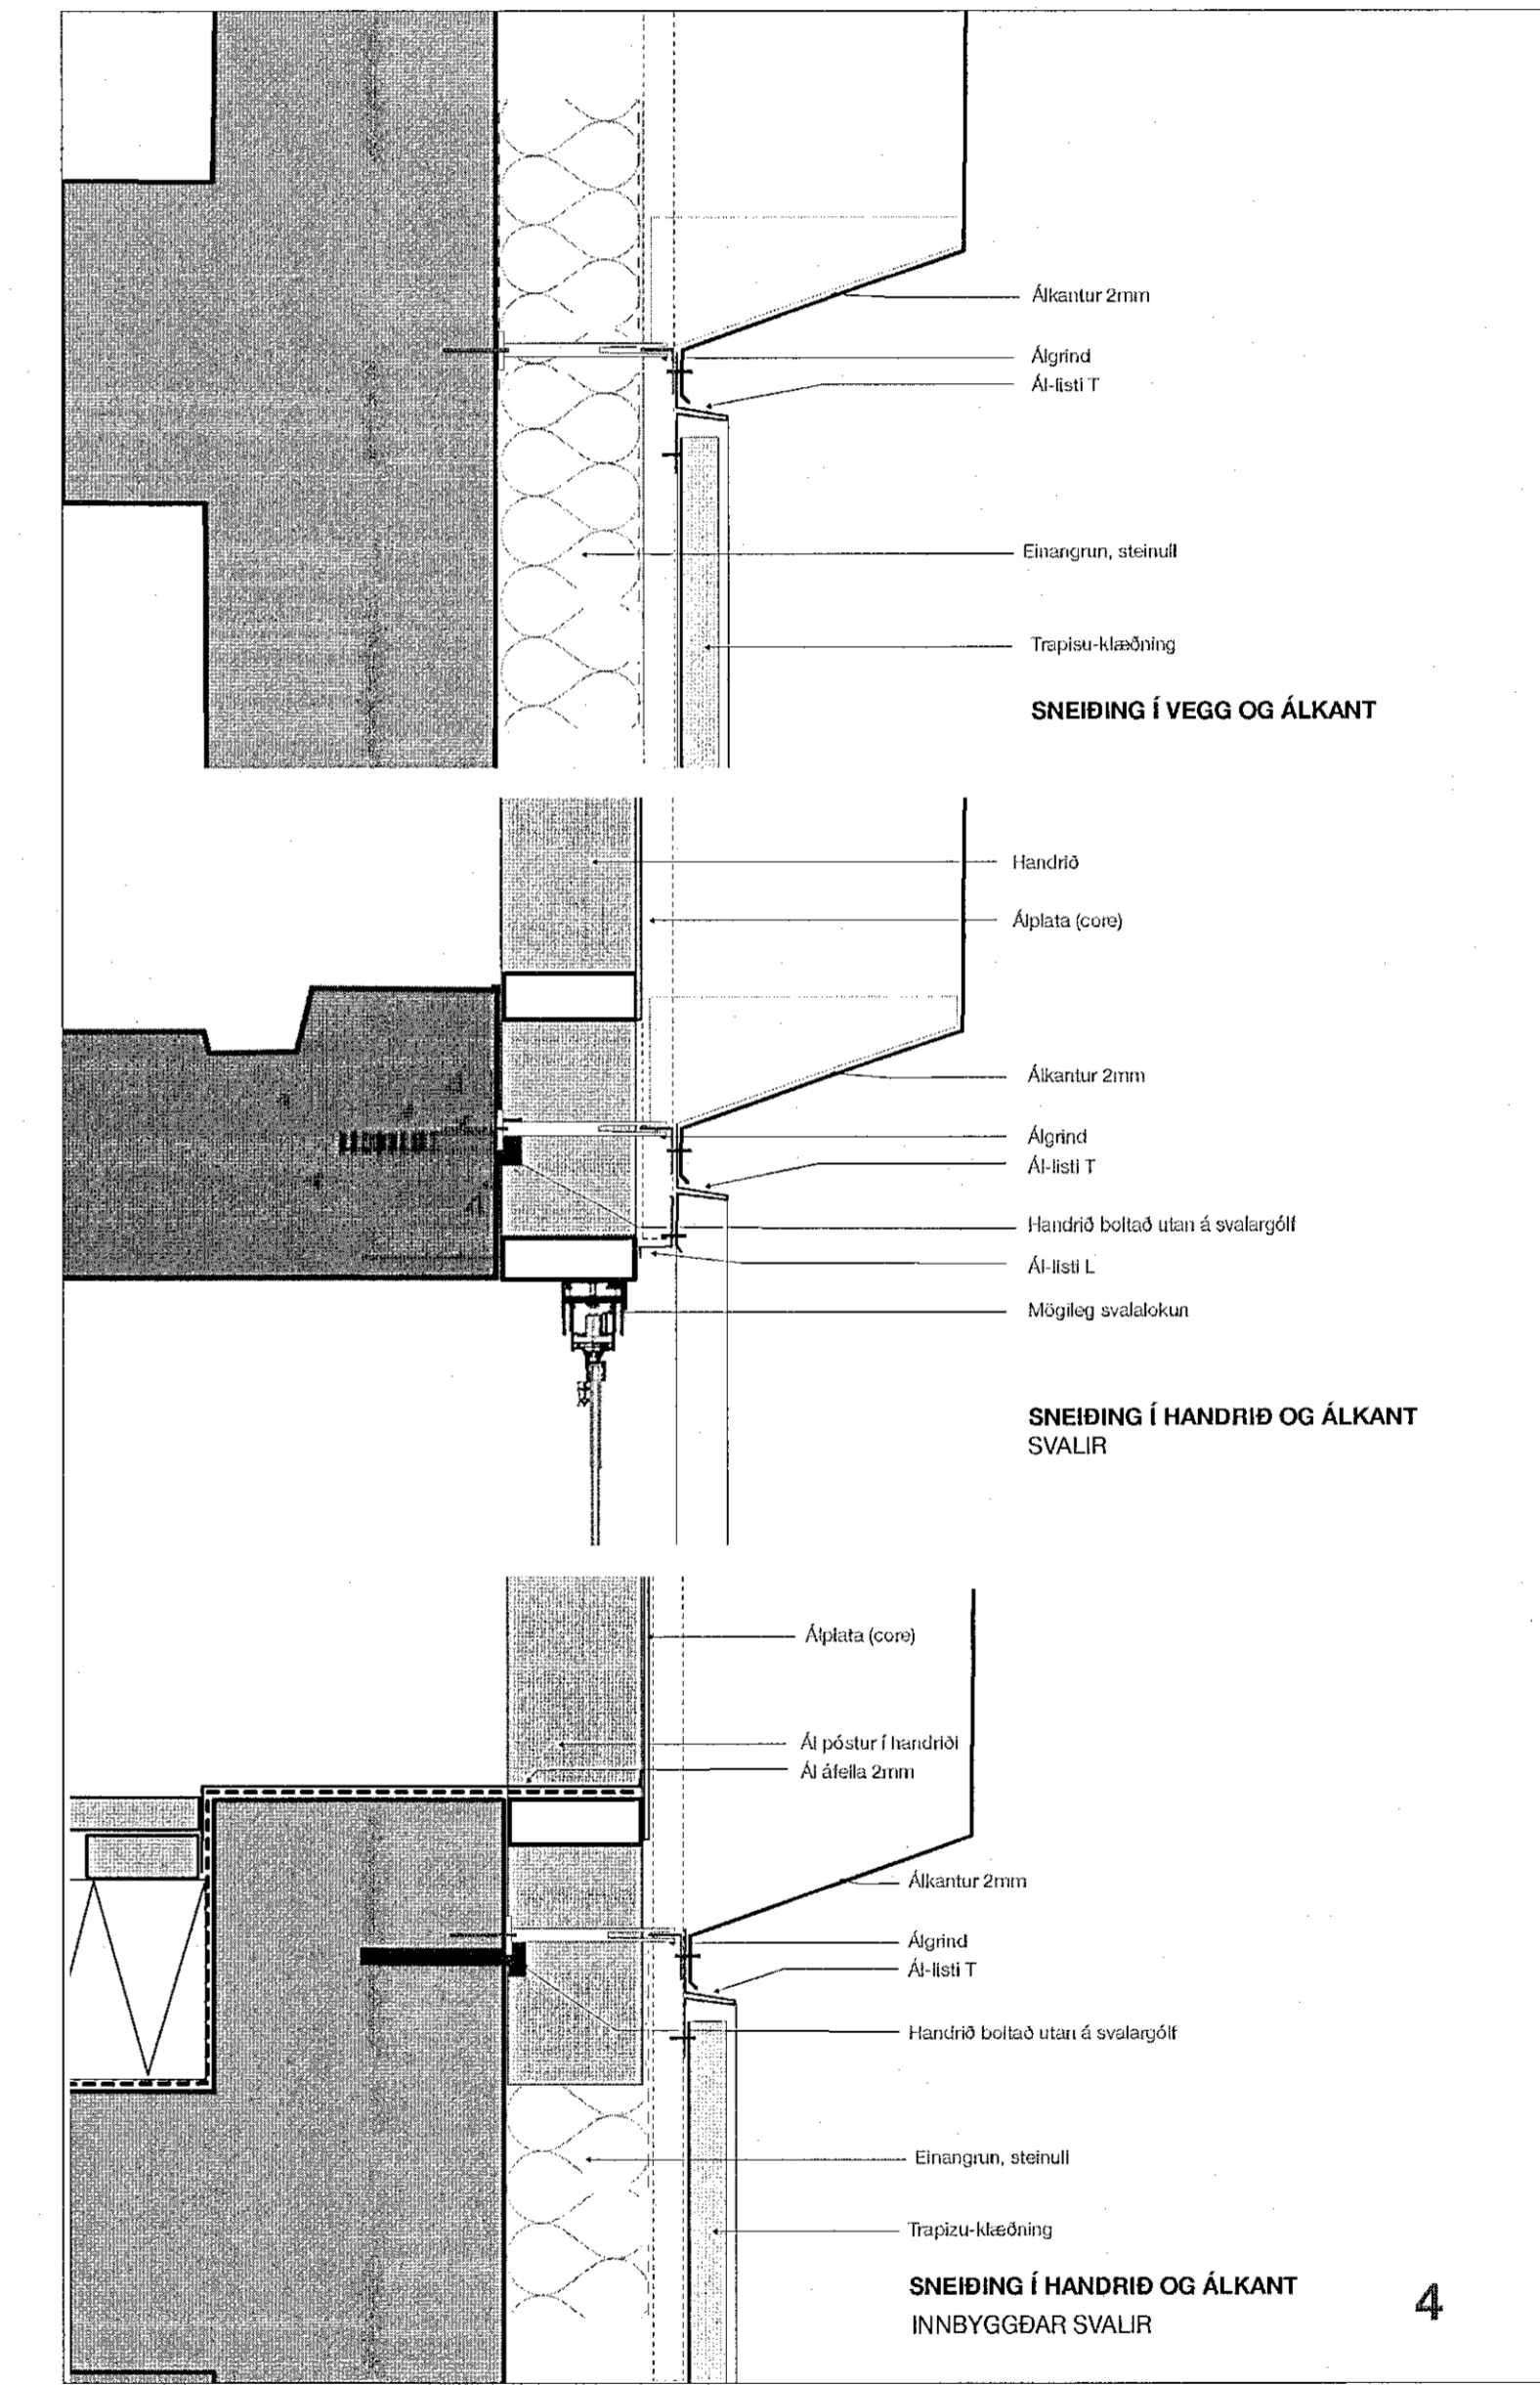

D-03 Deili klæðning - Handrið, 1:5

steyppukóti frágangskóti

REV. BREYTINGAR dgt.

+Arkitektar
Hríngíslar 9-11
Hafnarfjörður

dags. 22.7.2022
mkv. 1:1
leikn. AB, AK, AMK
veiknr. 2201

Hafnarfjörður arkitekt 02955 3380 h@plusark.is
Páll Hjartason arkitekt 07859-2119 p@plusark.is
Faskið 31 101 Reykjavík 562-9599 www.plusark.is

AV.9.1