


A-02 Snið 1:50

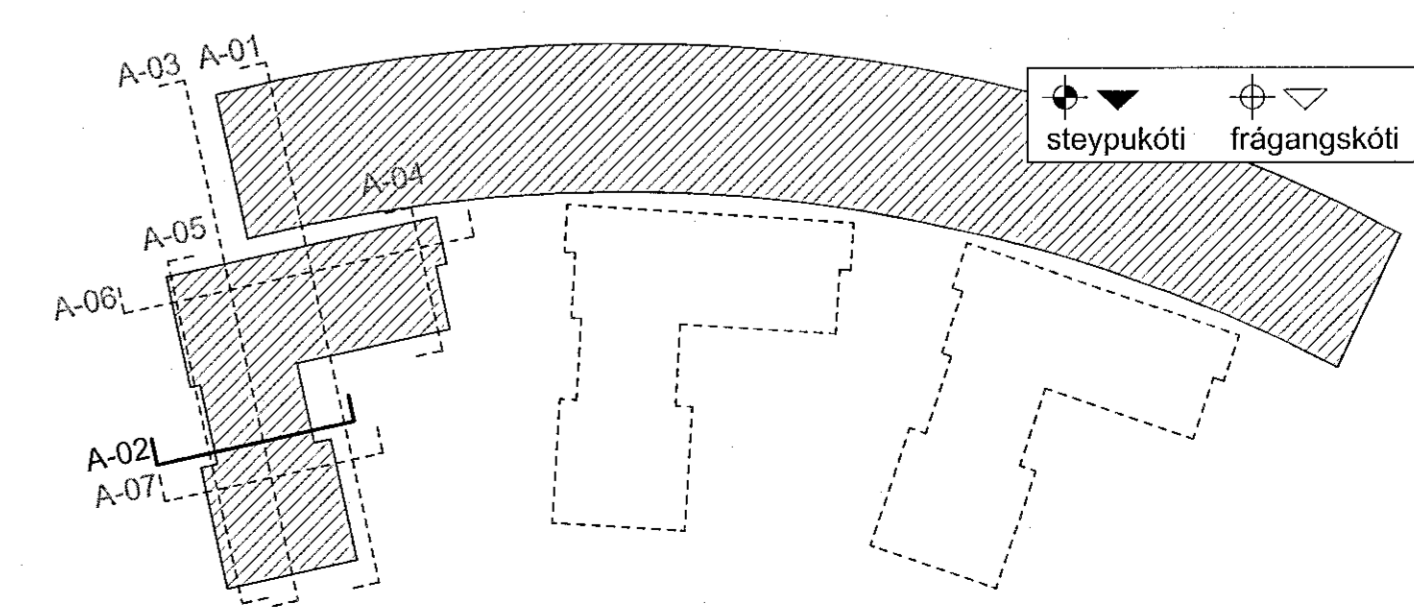

REV.	BREYTINGAR	dags.

**+Arkitektar**  
Hringhamar 9-11  
Hafnarfjörður  
Snið A-02 - Steypa

dags. 22.7.2022  
mív. 1:50  
teikn. AB, AK, ÁK, AMK  
verknr. 2201

Handskráðingarnúmer arkitekt 030655-3389 hjg@plusark.is  
Páll Halldórsson arkitekt 070899-2119 ph@plusark.is  
Fískulöð 31 101 Reykjavík 502-5559 www.plusark.is

TEKNIÐG 41 AF 97  
AV.5.2