




A-06 Svalir 1:50

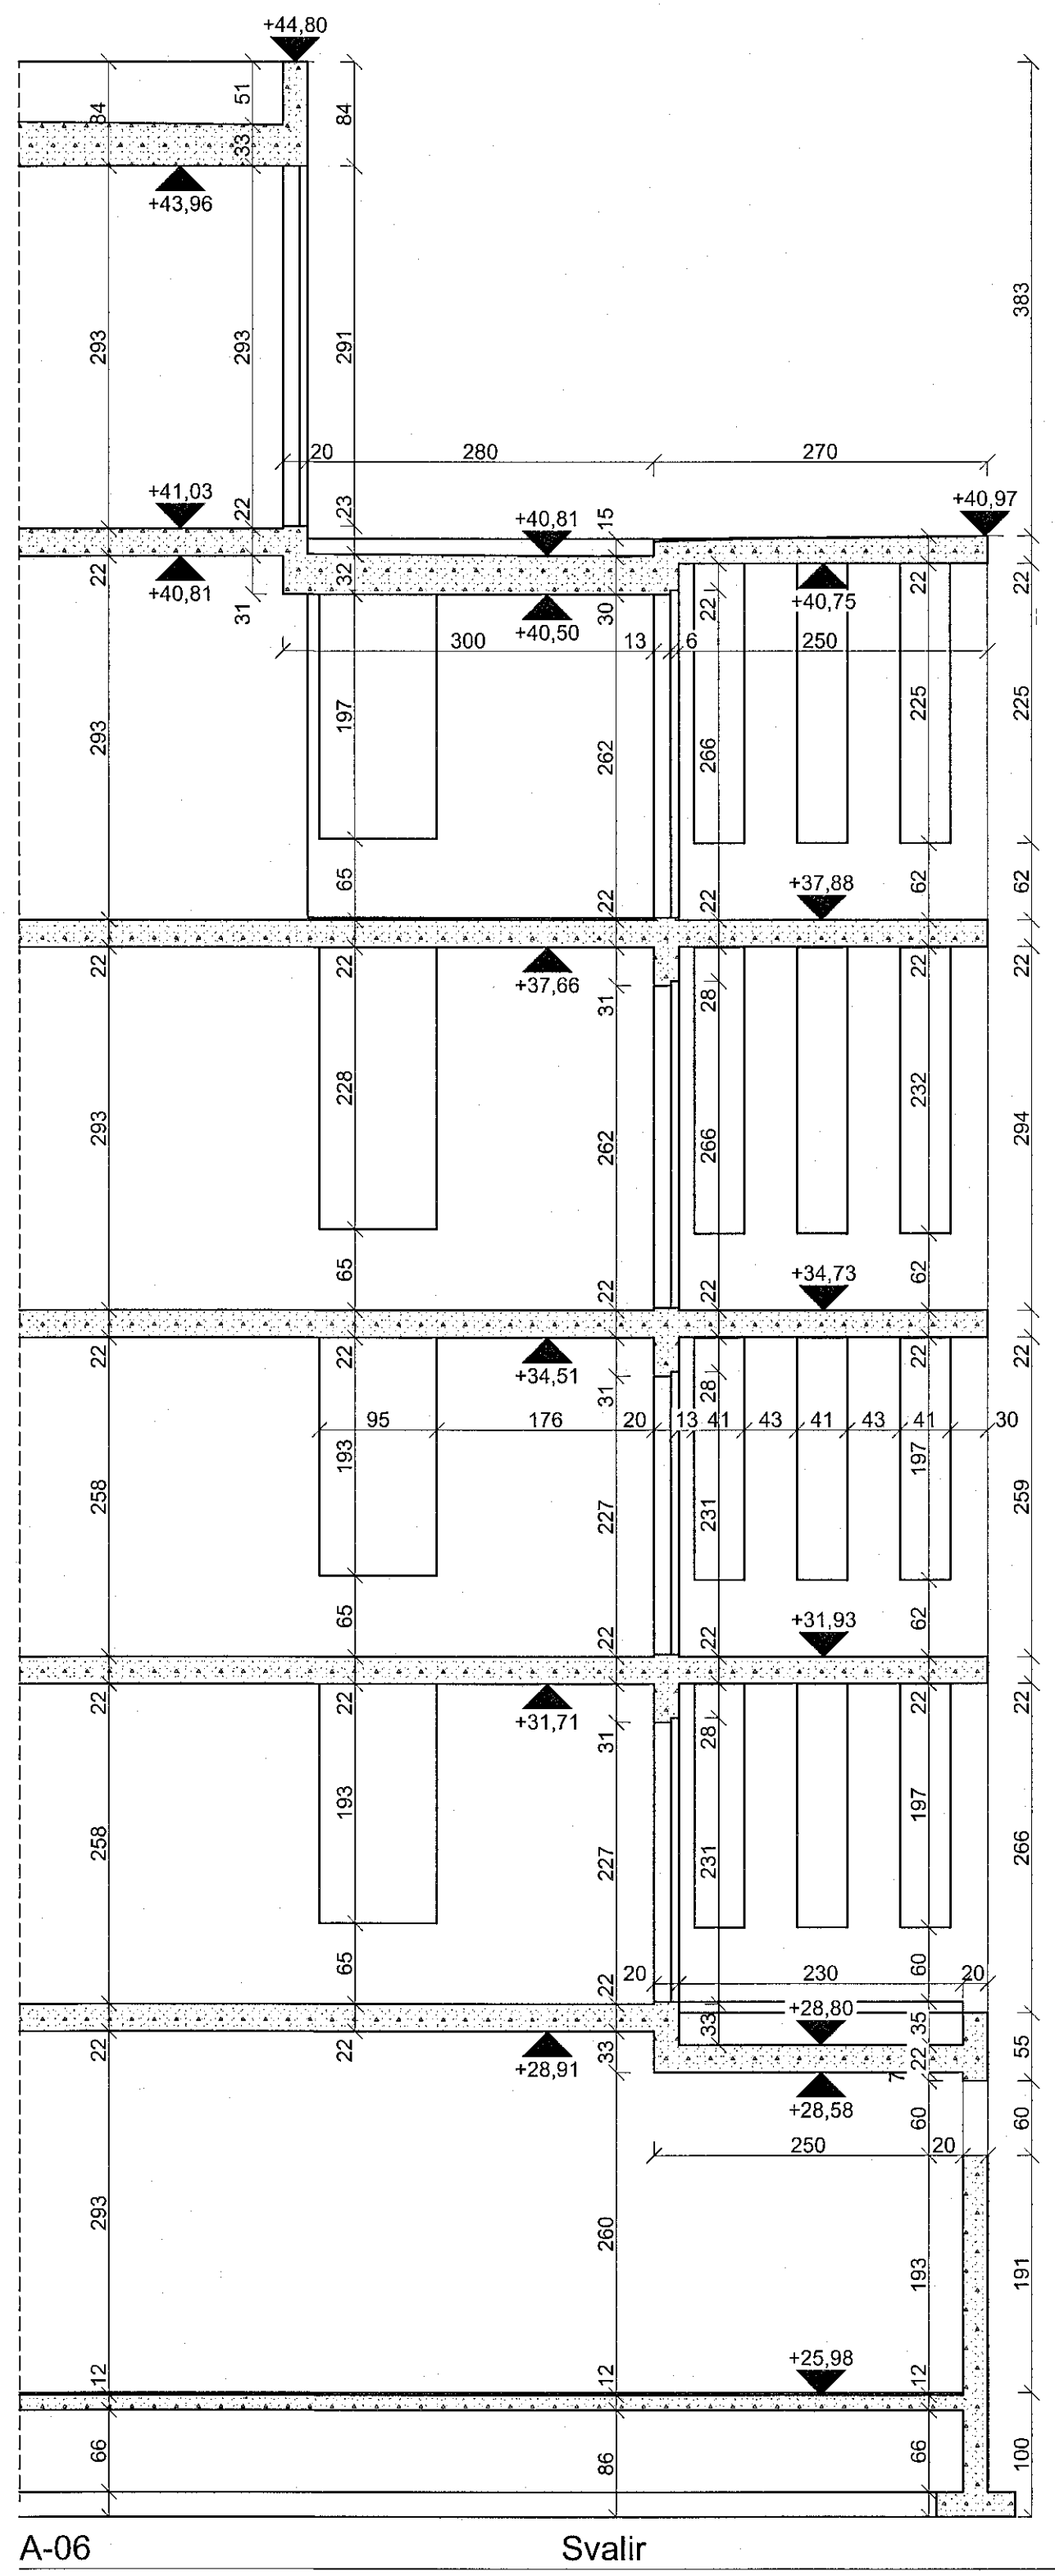

A-06 Svalir 1:50

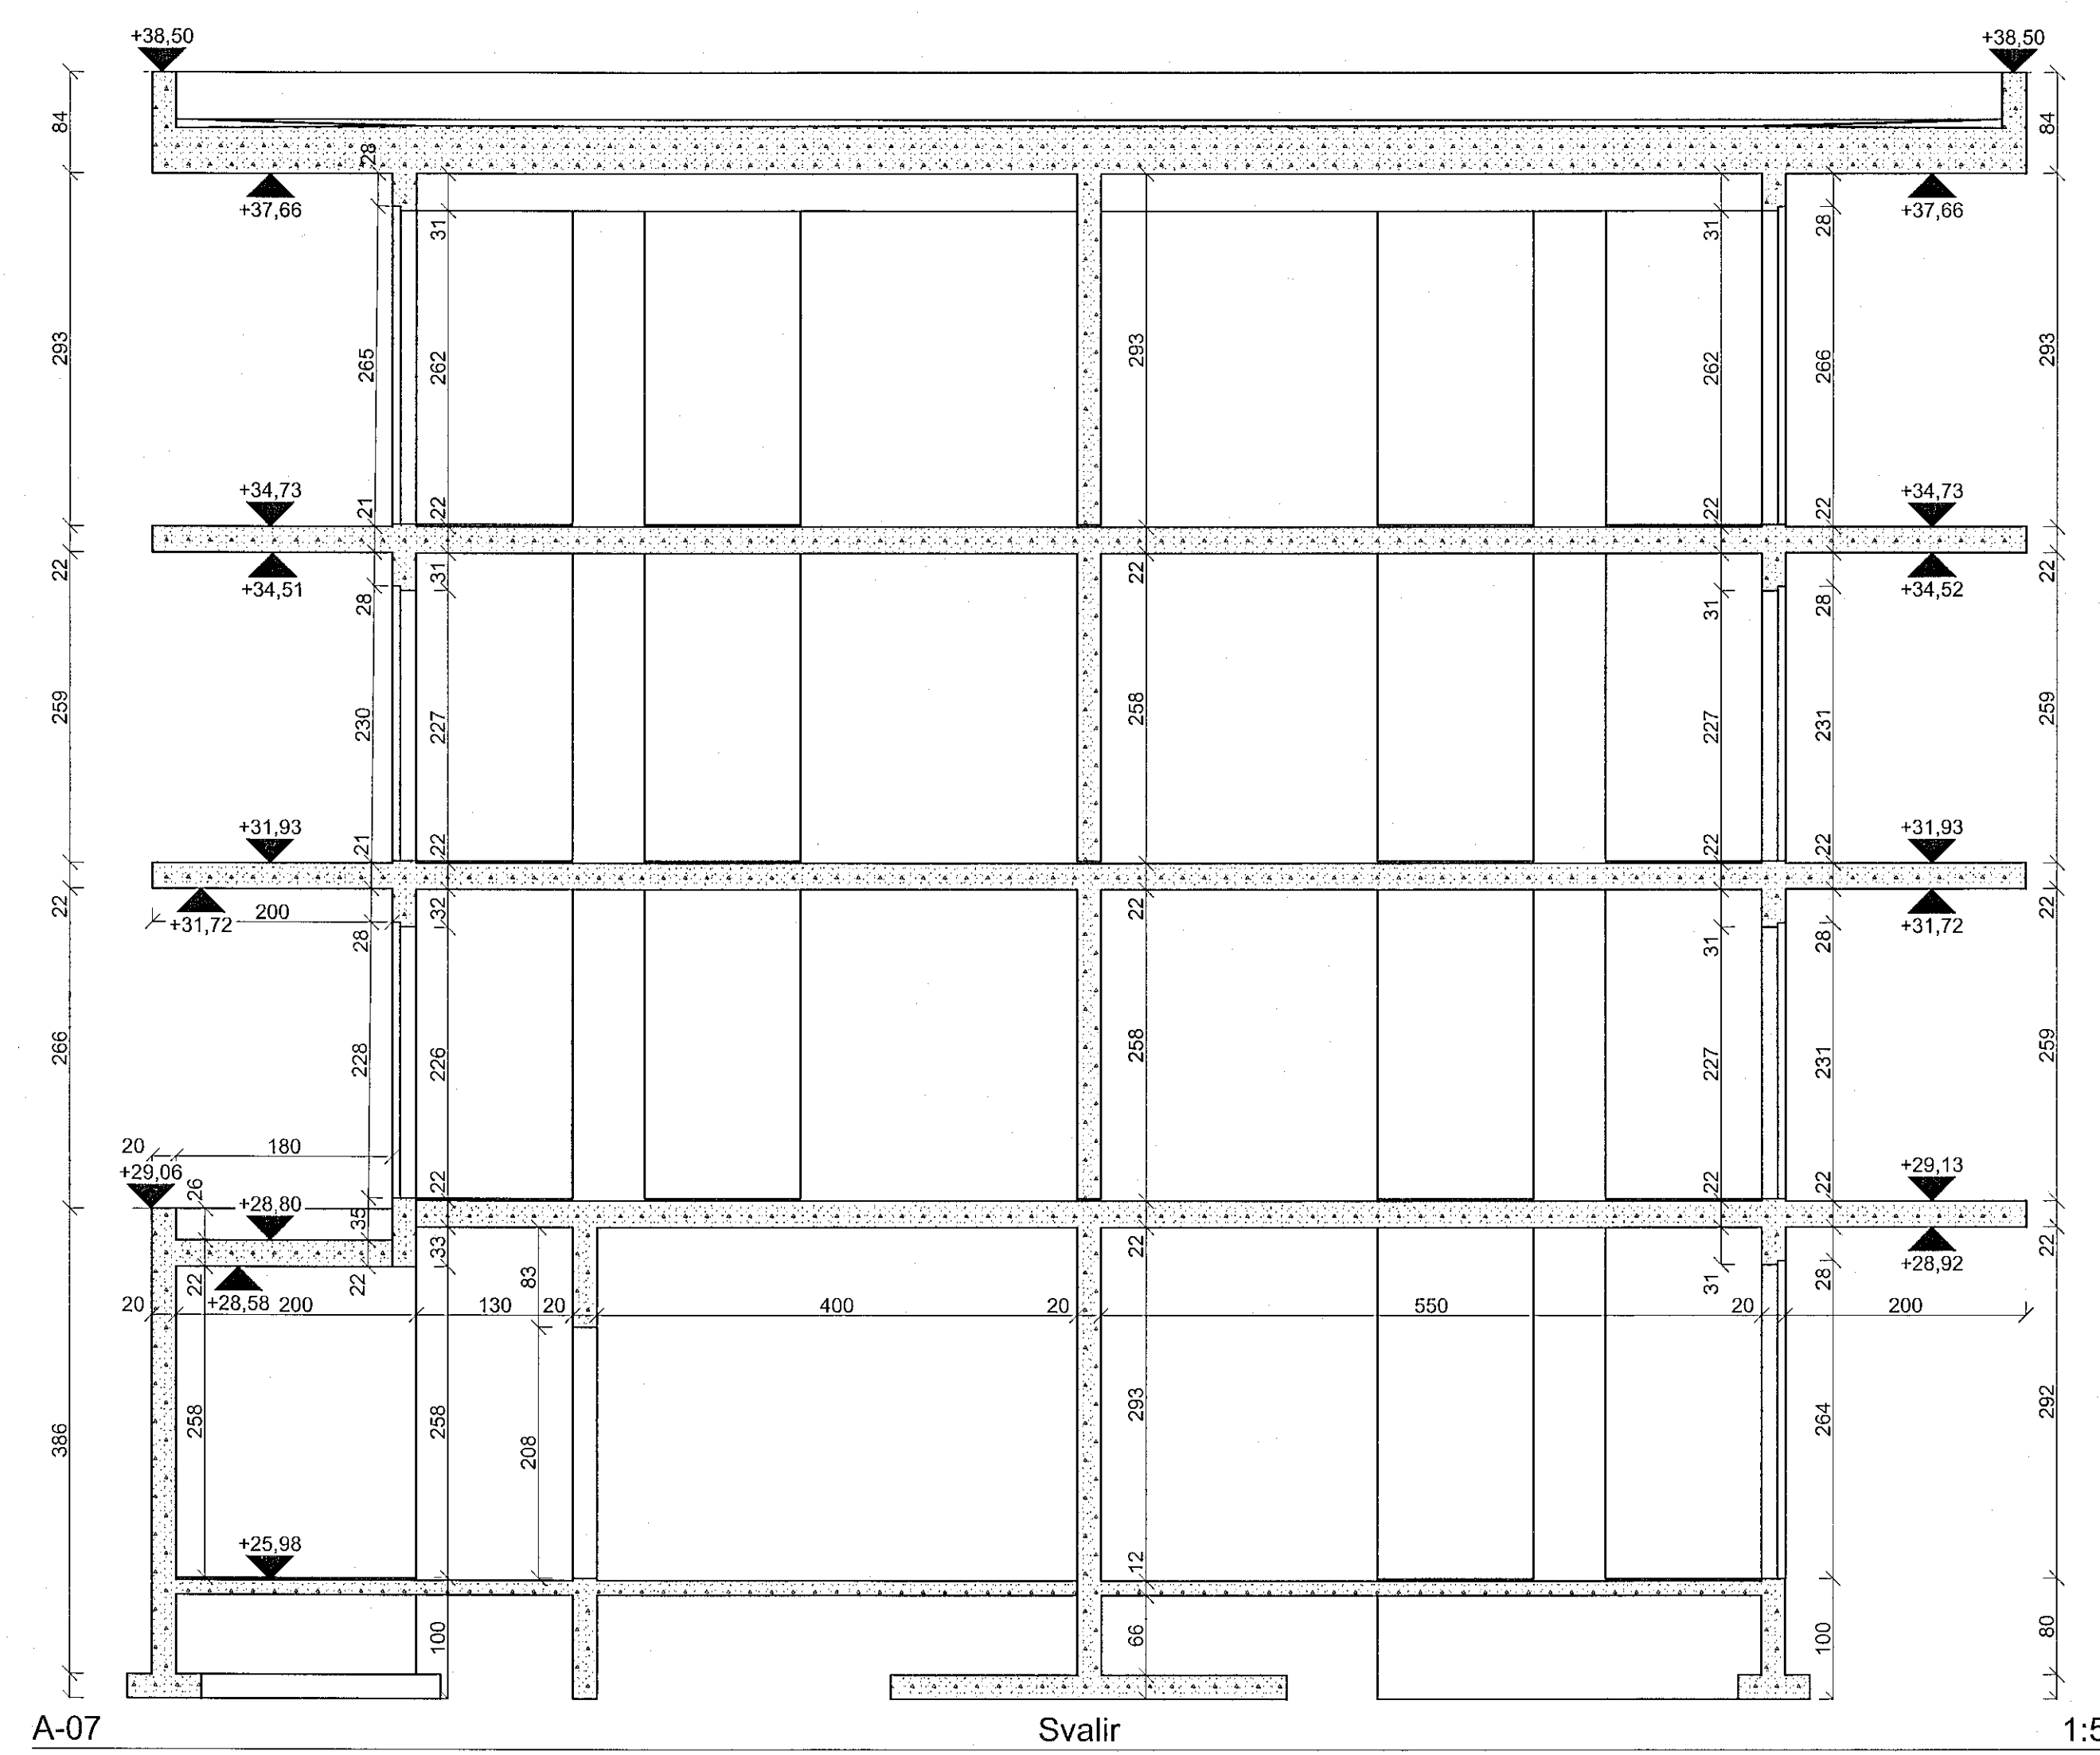

A-07 Svalir 1:50

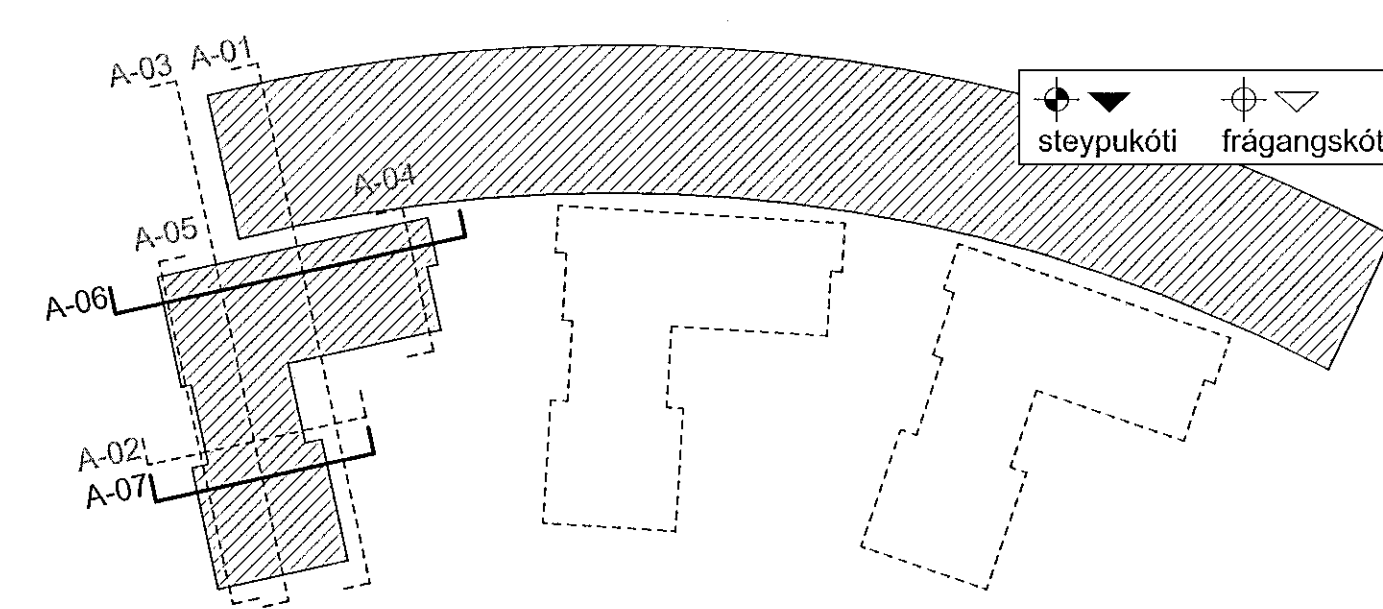

REV.	BREYTINGAR	dag.

Arkitektar
Hringhamar 9-11
Hafnarfjörður
Sími A-06, A-07 - Steypa

TEKNIK 45 AF 67
AV.5.6

Handfarlegur tekið af arkitekti 030929-3399 h@pluark.is
Félagsnúmer arkitekti 070659-2119 pl@pluark.is
Félagsnúmer 31 101 Reykjavík 562-5599 www.pluark.is