



A.SA Suðaustur 1:50

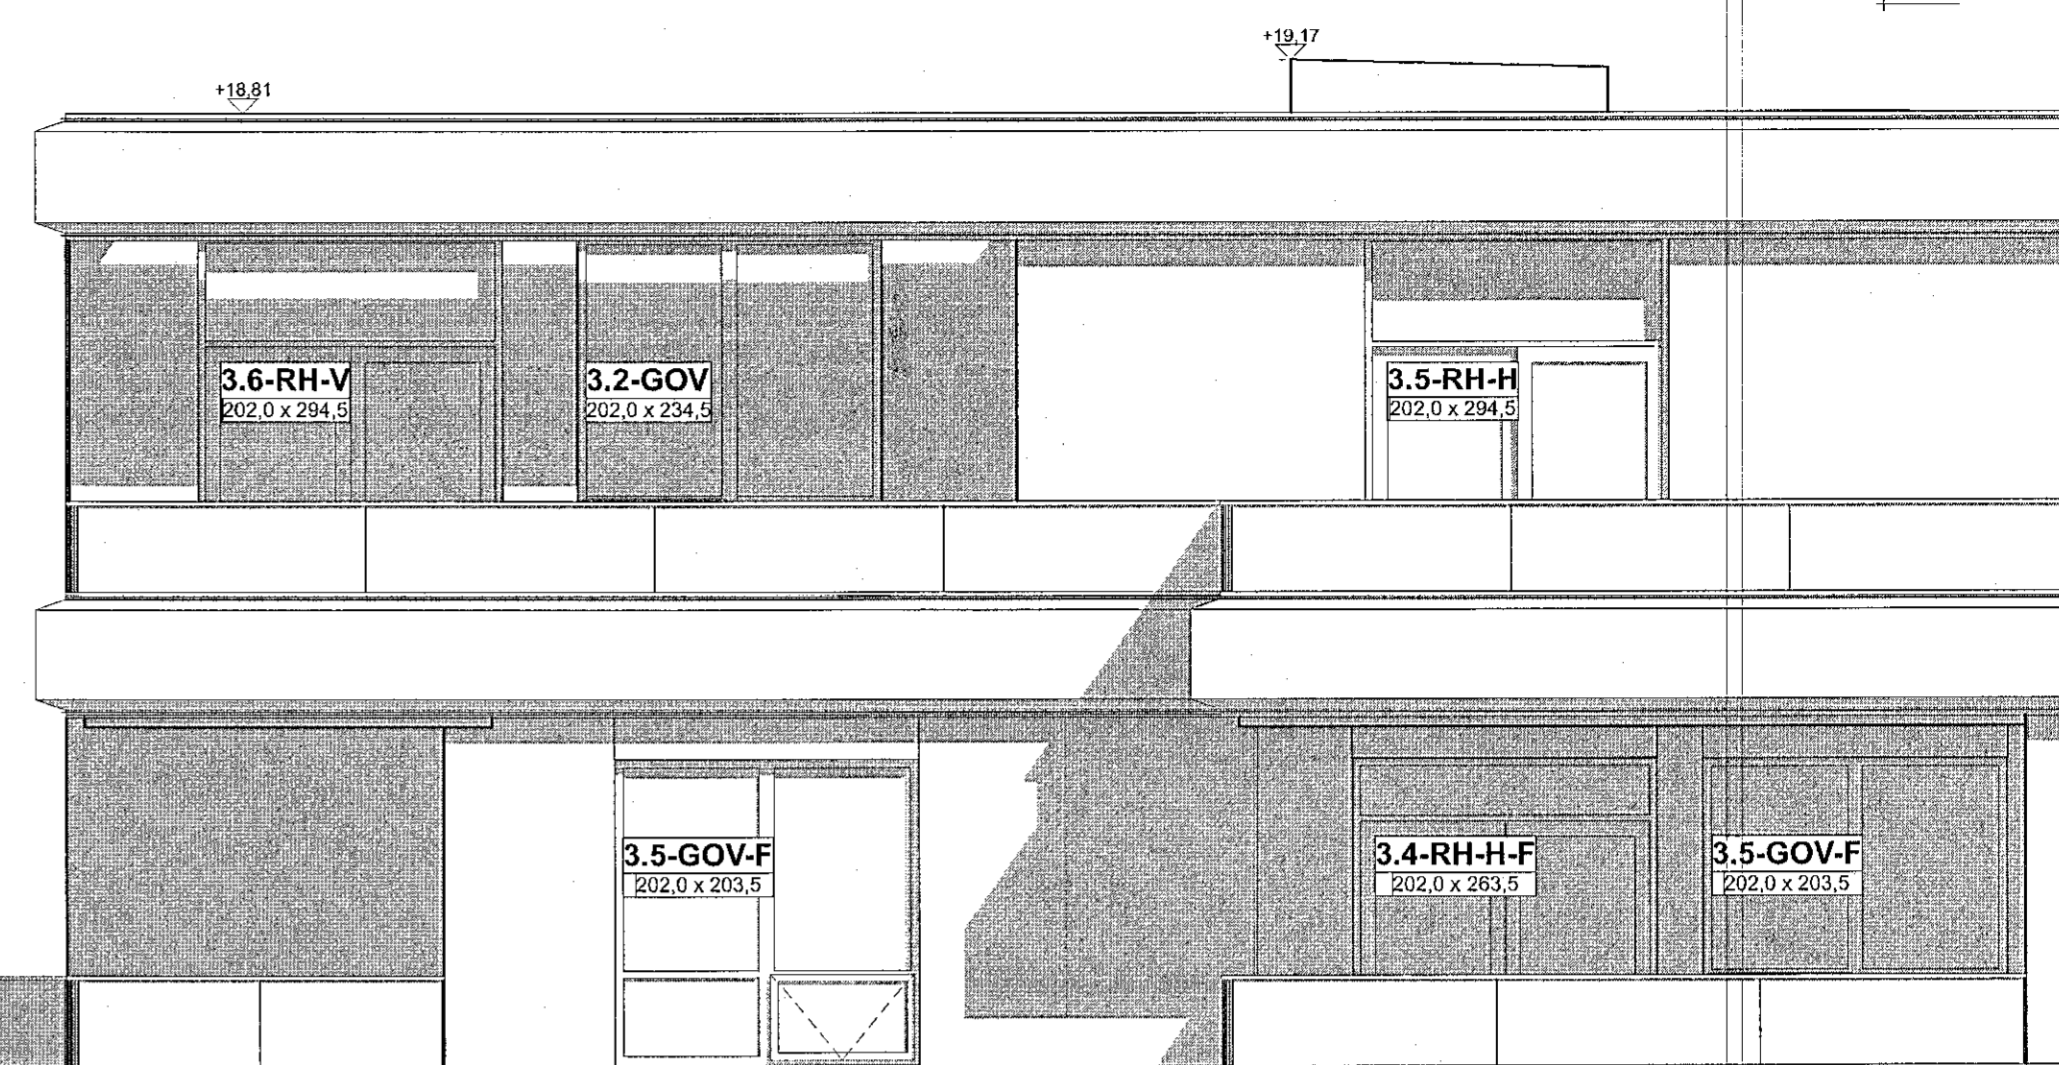

A.SA Suðaustur 1:50

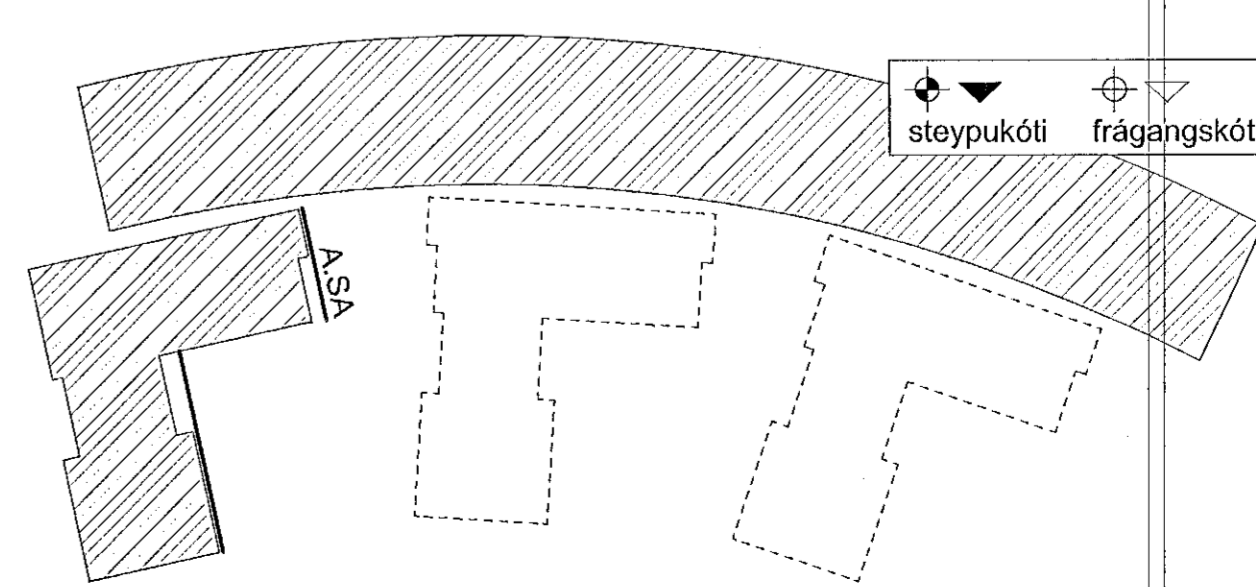

REV.	BREYTINGAR	dags.

**+Arkitektar**  
Hringhamar 9-11  
Hafnarfjörður  
Útí A.SA // Suðaustur

dag.	22.7.2022
kv.	1:50
teikn.	AB, AK, ÁK, AMK
verkt.	2201

Ókeypis samráð & aðstoða. Hafa skal samband við höfundar ef breytingar þörfu.  
Hafnarfjörður arkitektar 02959-3349 hl@plusark.is  
Páll Hjalason arkitekt 070859-2119 ph@plusark.is  
Flaskís 03 31 101 Reykjavík 562-9559 www.plusark.is

REKING 20 AP 67  
AV.3.1