



Afstöðumynd
1 : 500

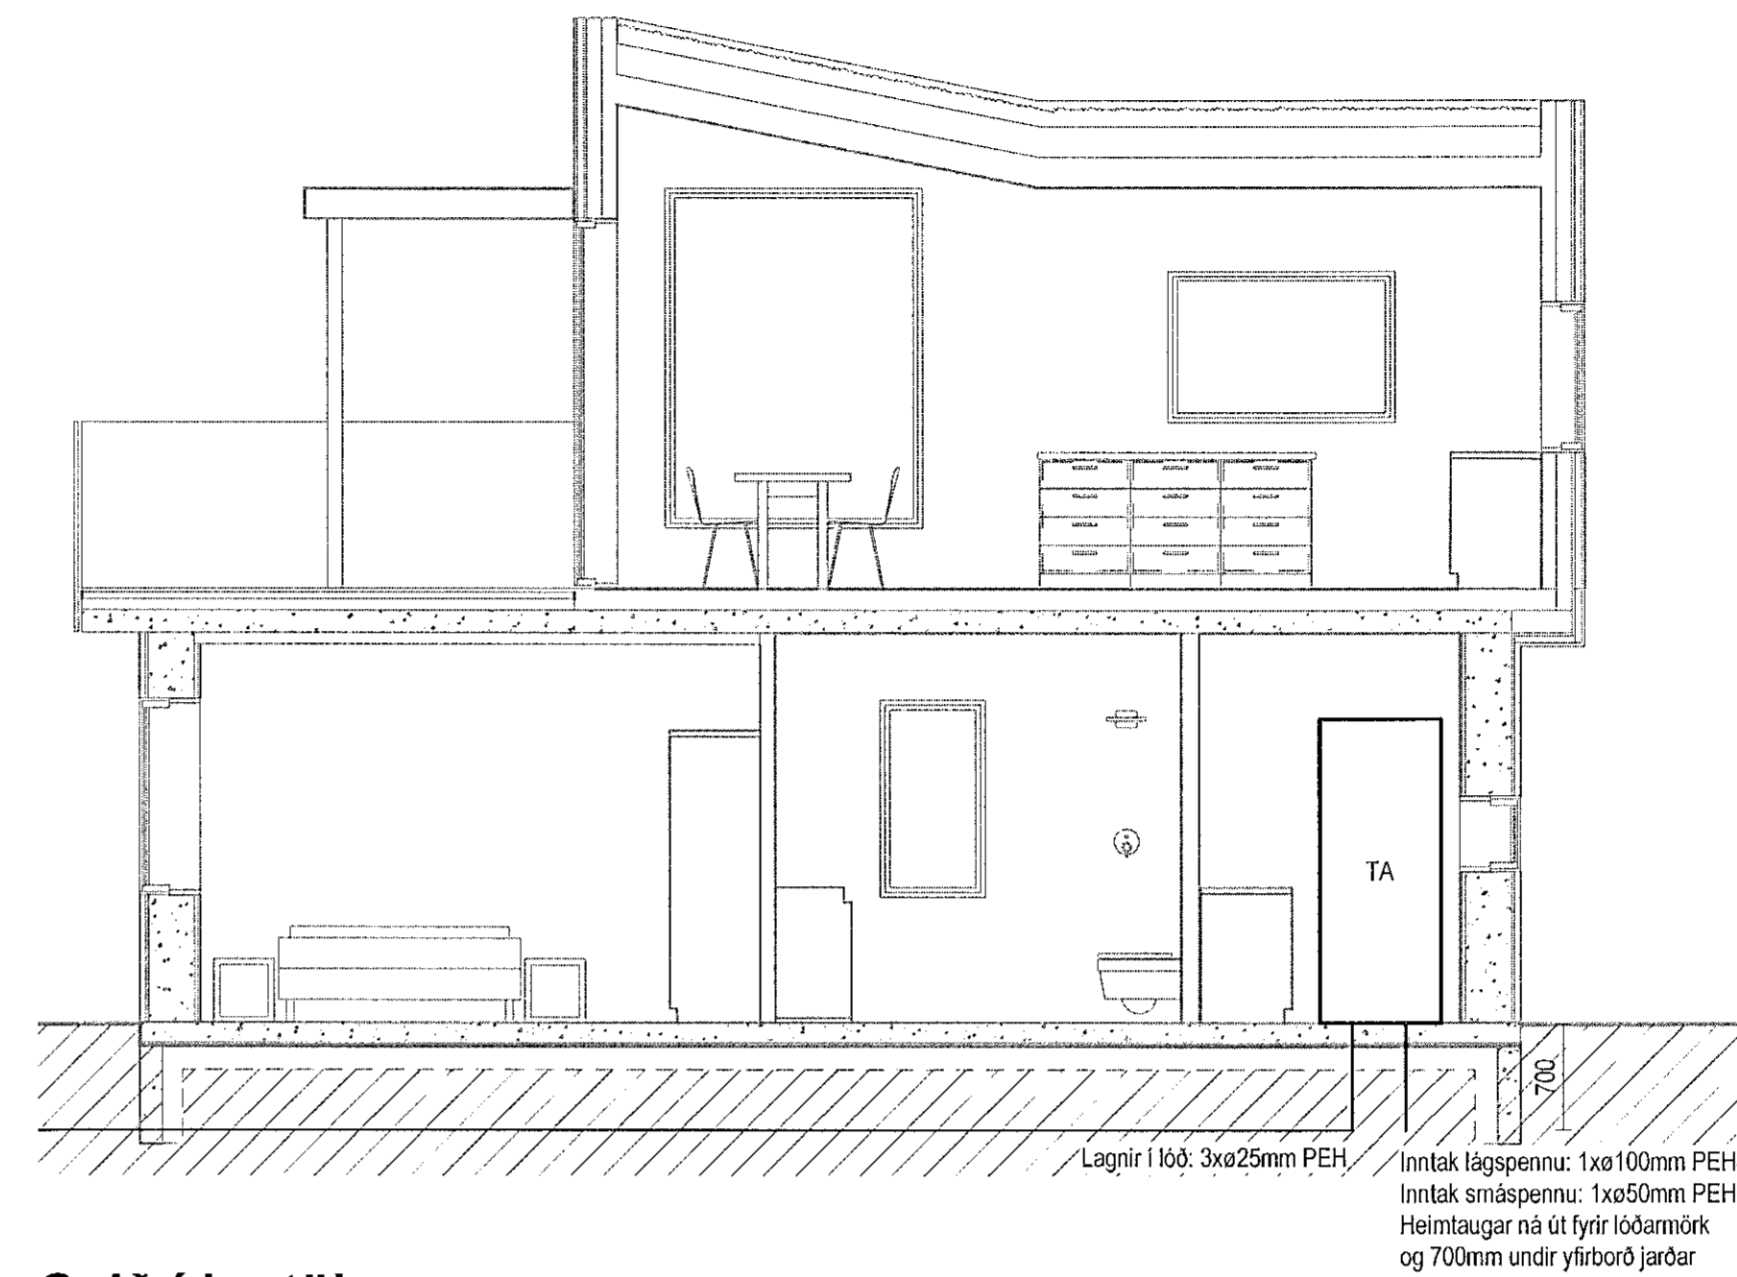

Snið í inntök
1 : 50

Sökkulskaut óbreytt

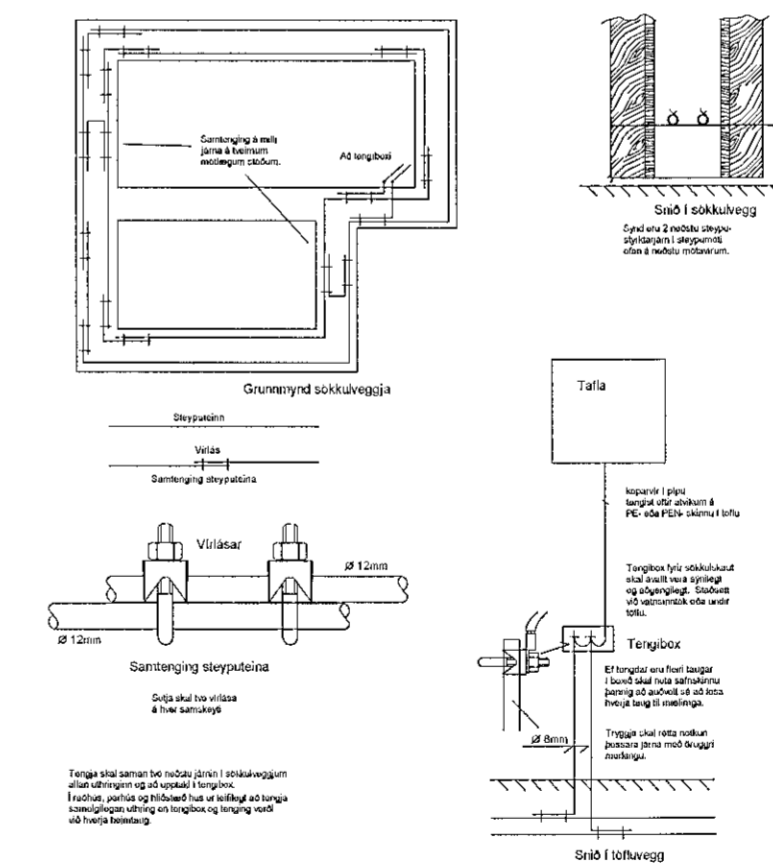

Útg. Dagn. Skýring. Bl. Sp.

VERKHÖNNUN
VERKFRÆÐIRÁÐGJÖF

Katlinartúni 4, 105 Reykjavík
Sími: 570-5800, kt: 650107-1280
www.verkhonnun.is, verkhonnun@verkhonnun.is

Magnús B. Þórðarson kt. 030879-4149

Sambærktíft. Verkhönnun ehf. *Magnús B. Þórðarson*
Jóhann Sigurðsson
Kt. 030874-3239 - arkitekti f.a.

Verkefni
BRÚSASTADIR 2
RAFLAGNIR
AFSTÖÐUMYND, SÖKKULSKAUT OG INNTÖK

Málsgögn:
bjarnthor@verkhonnun.is ÞÁP KG 09.07.2021 1:50, 1:500 A1
Hæð: 0 Tekni: 0 Mál: 0 Dagaþing: 0 Málkvæði: 0 Blaðstærð: 0

2021-01-027 **03.00.01**

HÖNNUNIR ÁSKILUR SÉR ALLAN HÉTTA FERNDUM - FÖLFOÐUN FER HÖG SAMPLEGUR SAMBYKKI