



1 2 3 4 5 6 7 8 9 10 11 12


Samþykkt þann  
 02. sep. 2022  
 Byggingaálfuráráðgjafi í Hafnarfirði

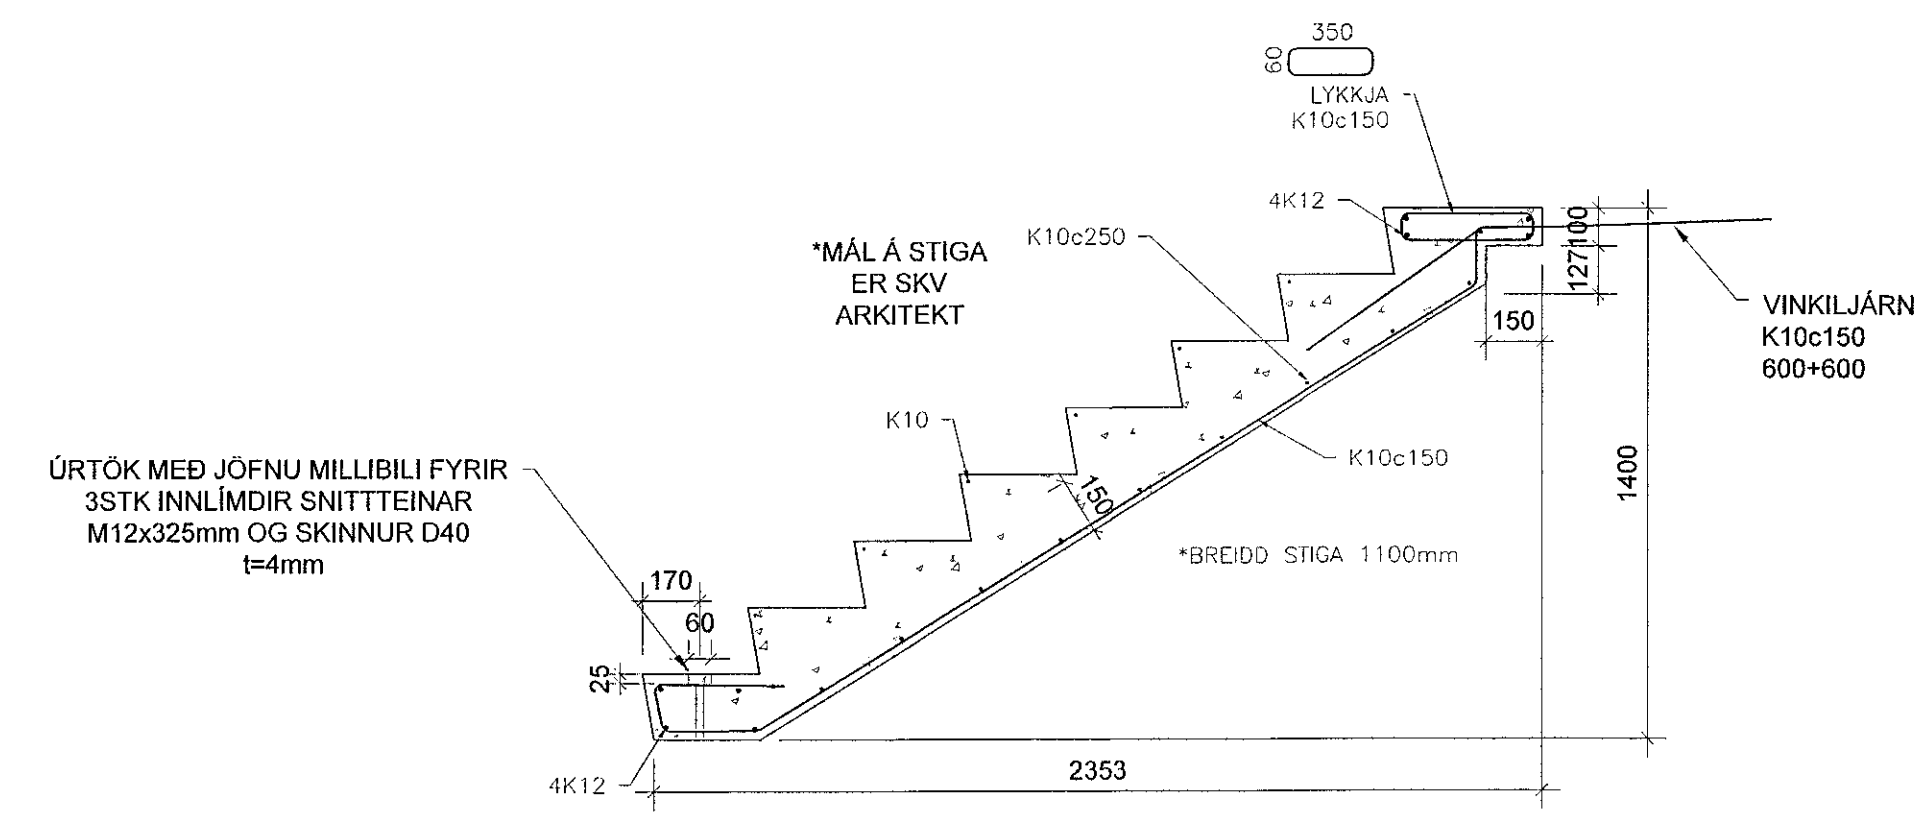


FORST.STIGI 1 - 1 STK  
 Mkv. 2

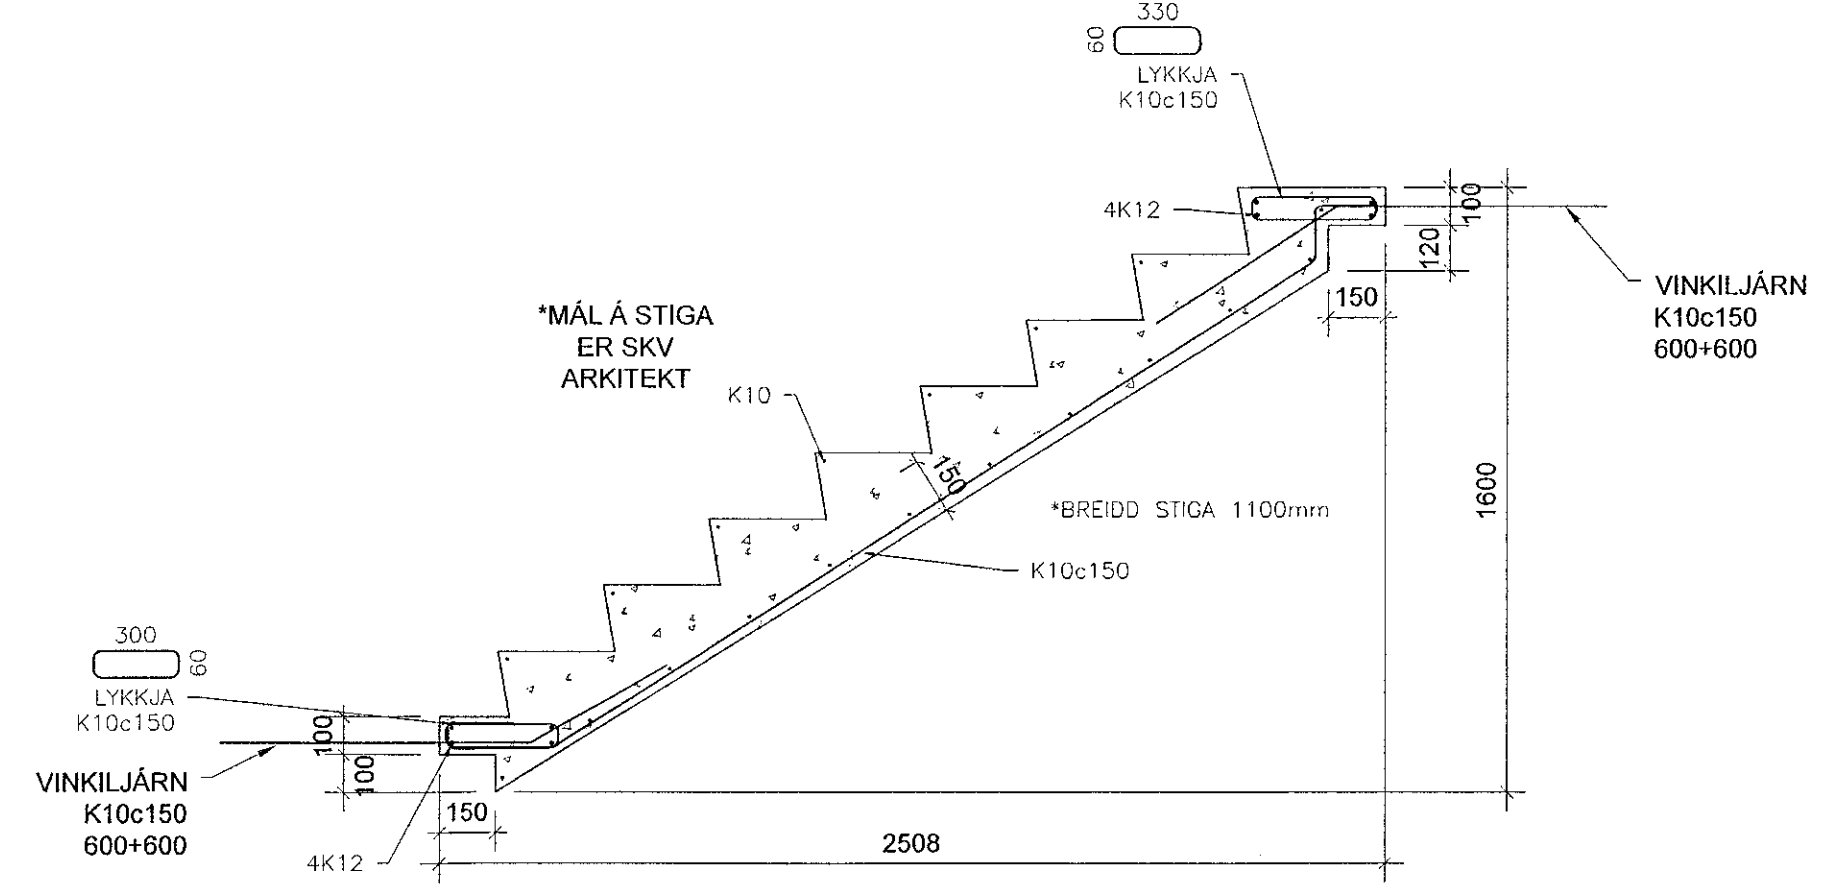

FORST.STIGI 2 - 5 STK  
 Mkv. 2

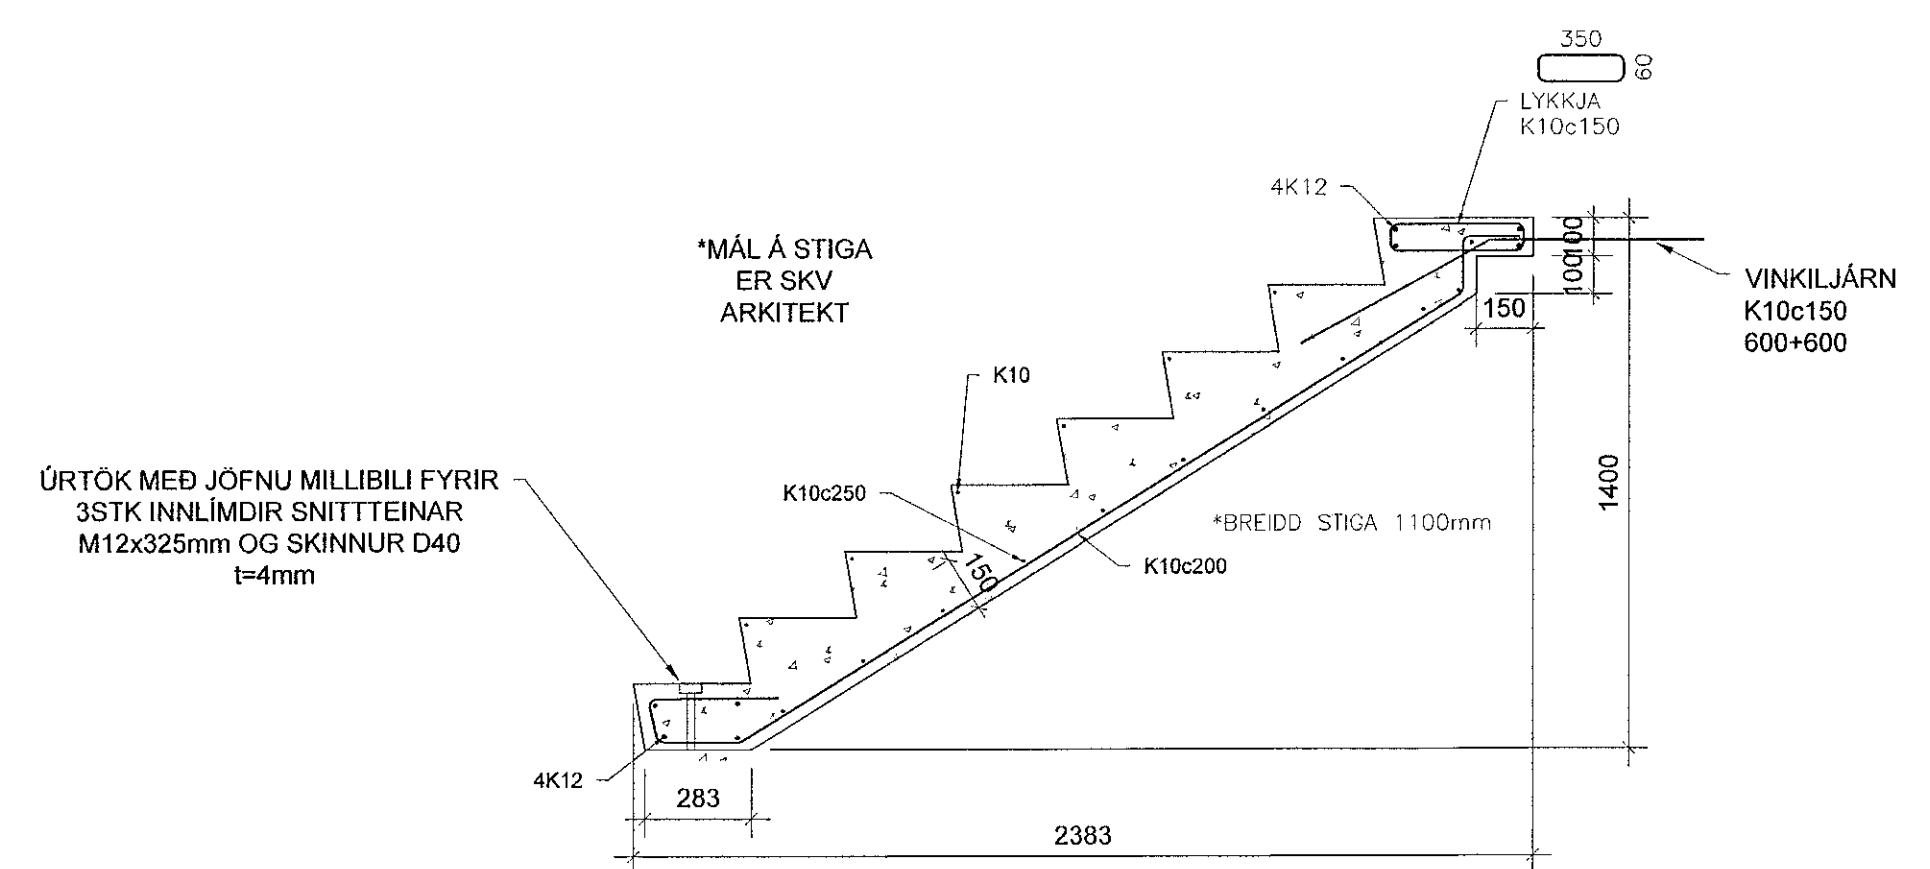

FORST.STIGI 3 - 4 STK  
 Mkv. 2

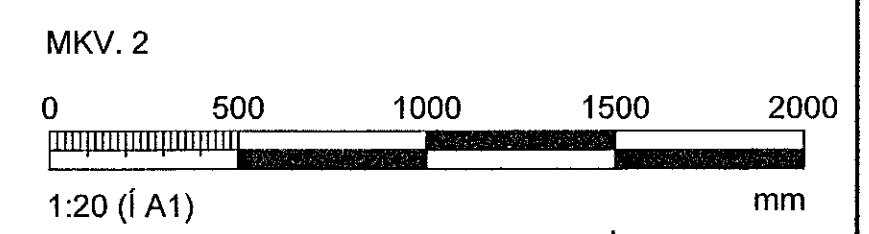

ÁRITUN HÖNNUNARSTJÓRA: Kristinn Ragnvaldsson Kt: 120944-2669			
BREYTINGAR			
NR.	DAGS.	BREYTING	Sb.
1	10.07.2022	FRUMÚTGÁFA	HÓO
<b>VERKFRÆÐISTOFA</b>			
NNE Verkefndistofa ehf. hl. 460421-0470 HVEÐASMÁRÍ 6, 201 KOPAVOGUR hoo@nne.is, Sími 899-3577 / 899-3077			
SAMÞYKKT HÁKON ÖRN ÓMARSSON 300577-3189 			
VERK HRINGHAMAR 21-25 HAFNARFJÖRÐUR TEIKNING BURÐARVIRKI, MHL. 02 FORSTEYPTIR STIGAR			
HANNAÐ HÓO/ SAÓ	TEIKNAD SAÓ/HÓO	YFIRFARID HÓO	MELKVARÐI 1:20
DAGS. 10.07.2022	VERK NR. 22012	TEIKNING NR. B206	ÚTGÁFA NR. 1