



Samþykkt þann  
 07. sep. 2021  
 f.h. byggingarfulltrúans í Hafnarfirði  
 Hjálmar A. Jónsson  
 H-1A3

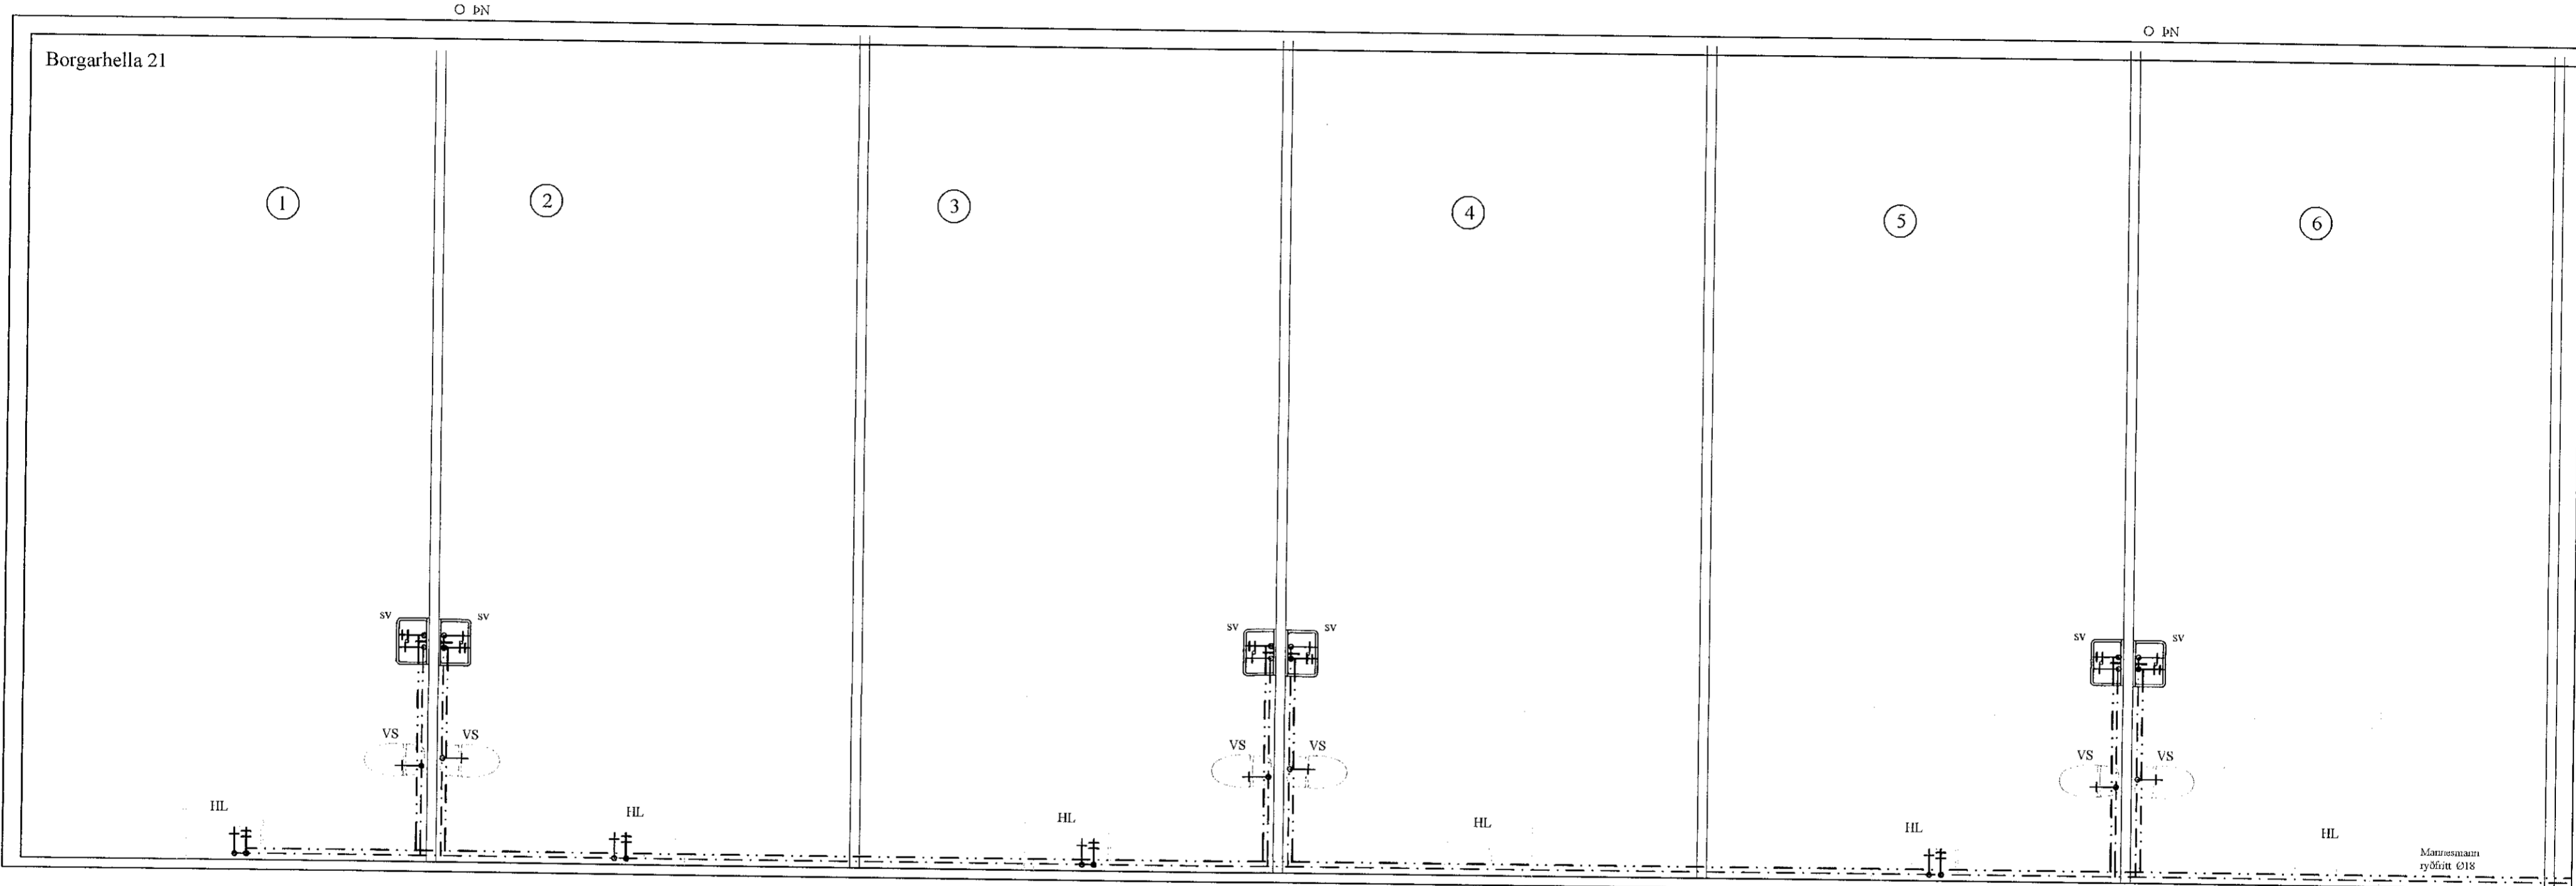

Grunnmynd fráveitulagna  
 MKV: 1:50

BR	DAGS	BREYTING	
HÖNNUNARSTJÓRI: <i>Árín Pásson</i>			
 HEARDARIJÓLTÍ 11 800 SELFOSSI Sími: 783-4180 Netfang: kjarfangarbus@gmail.com			
Ártún ehf. 12.07.2021			
<b>Borgarhella 21</b>			
Lagnir: Grunnmynd neysluvatnslagna		Kvarði 1:50	
LIANNAD:	TEIKNAD	DAGSETNING	VERKNÚMÉR
KG	KG	16.08.2021	2021-36
SKRÁARNAFN	SAMÞYKKT	30555-7749	TEIKNINGNÚMÉR:
Borgarhella 17, 19, 21 Lagnir.dwg	<i>Jed-Dr</i>		315