



Samþykkt þann
 07. sep. 2021
 f.h. byggingarfulltrúans í Hafnarfirði
 Hjálmar A. Jónsson
 HAJ

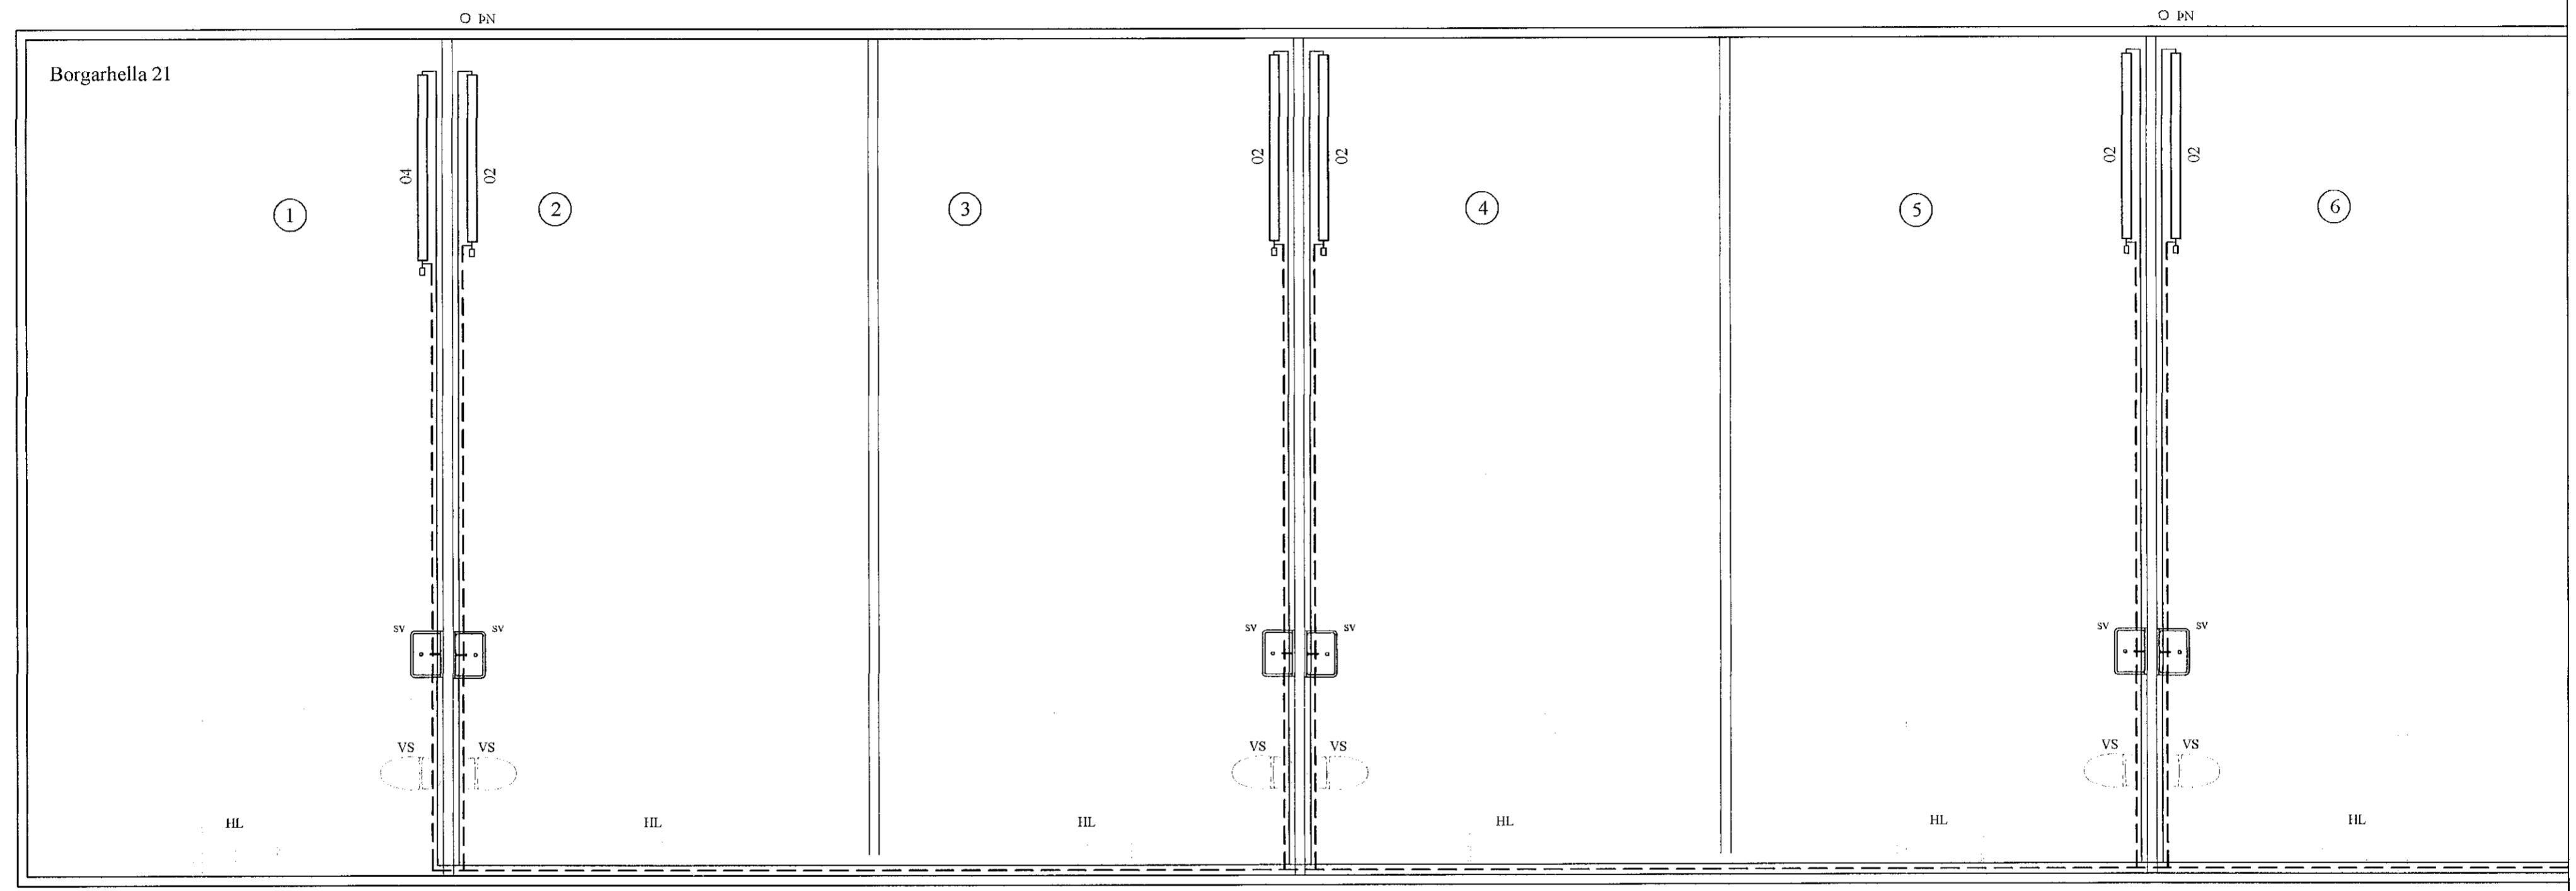

Grunnmynd hitalagna
 MKV: 1:50

BR	DAGS	BREYTING	
HÖNNUNARSTJÓRI: <i>Hannín Ragnars</i>			
 HJARKARHÖLTI 11 800 SELFOSSI Sími: 783 4180 Netfang: kjarvangardas@gmail.com			
Ártún ehf. 12.07.2021			
Borgarhella 21			
Lagnir: Grunnmynd hitalagna.		Kvarði 1:50	
HANNAÐ:	TEIKNAD	DAGSETNING	VERKNÚMÉR
KG	KG	06.08.2021	2021-36
SKRÁARNAFN	SAMÞYKJIS	1902/2021	TEIKNING NÚMÉR:
Borgarhella 17, 19, 21 Lagnir.dwg	<i>[Signature]</i>		325