




A Section A - A

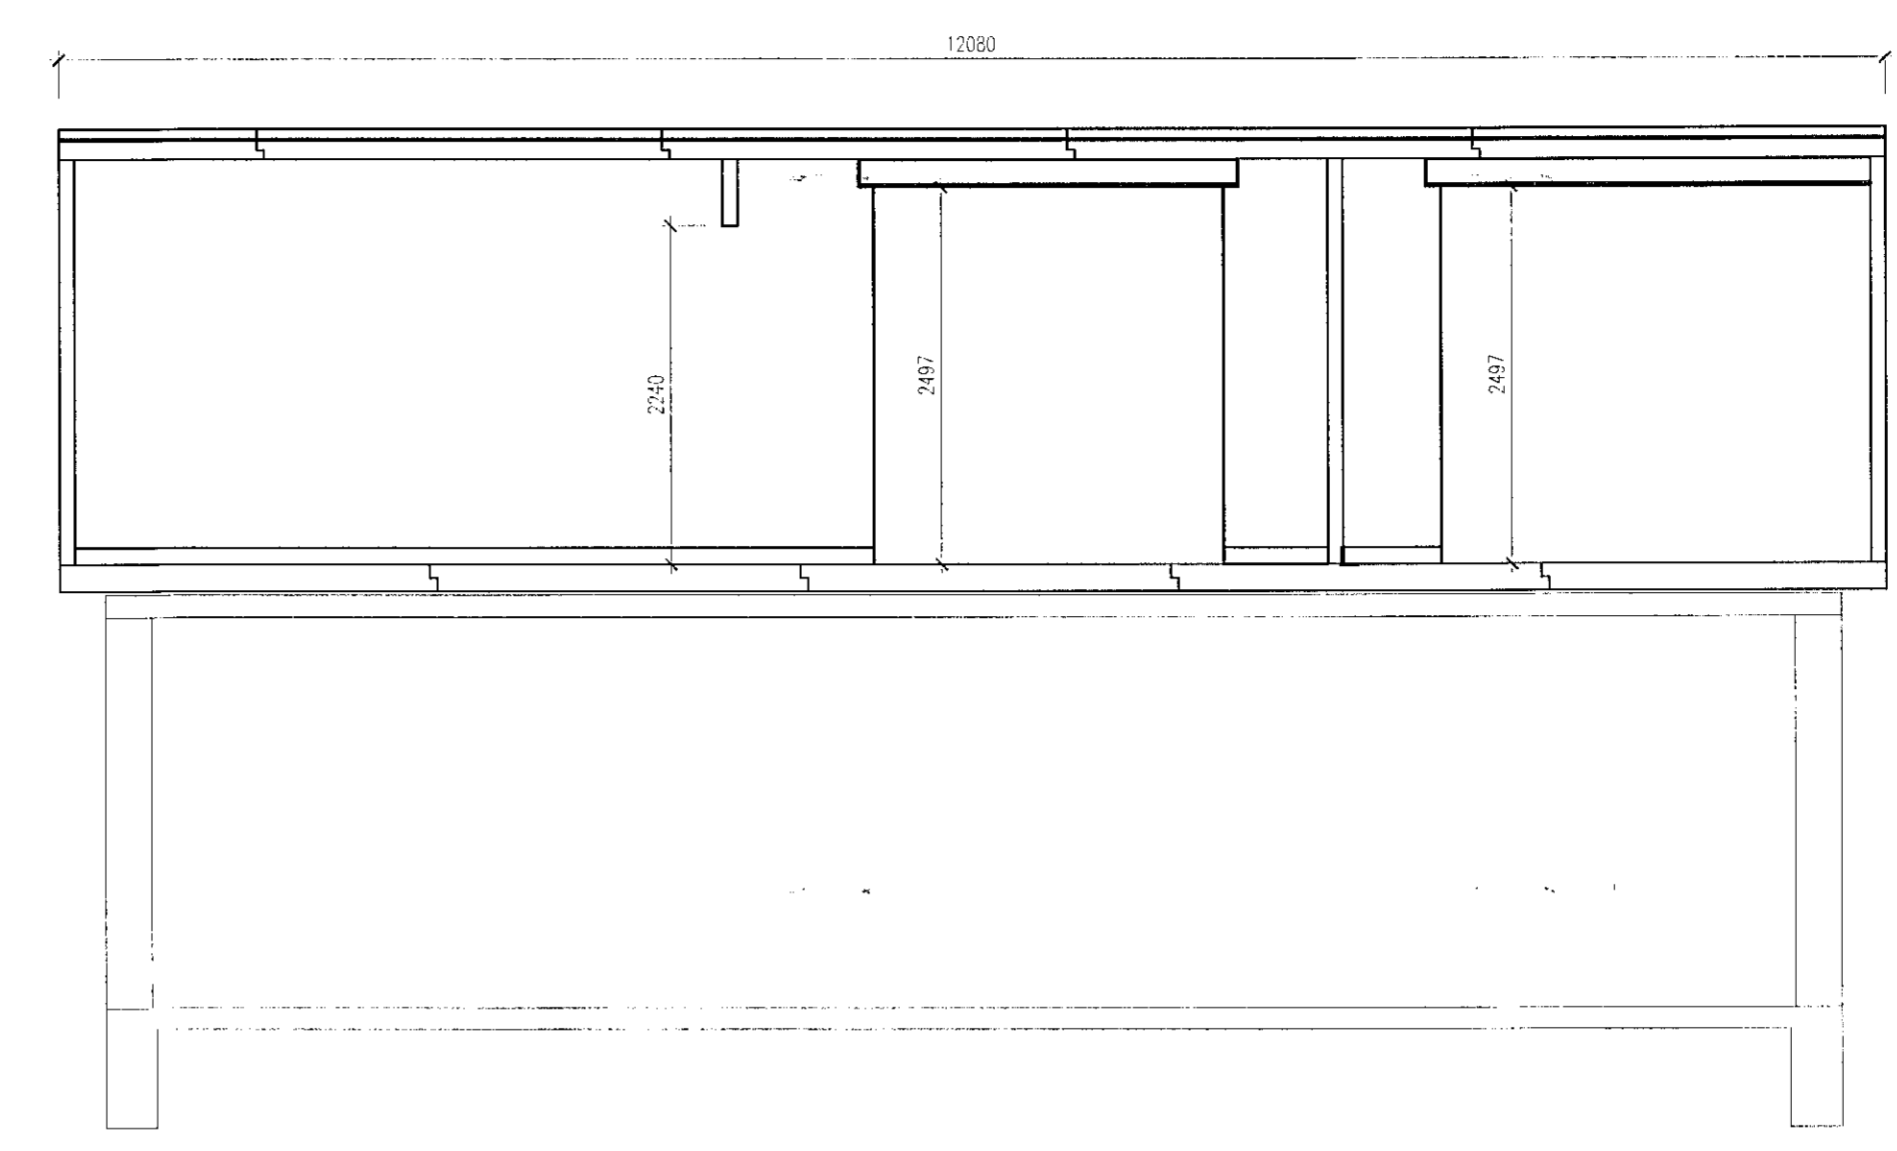


C Section C - C

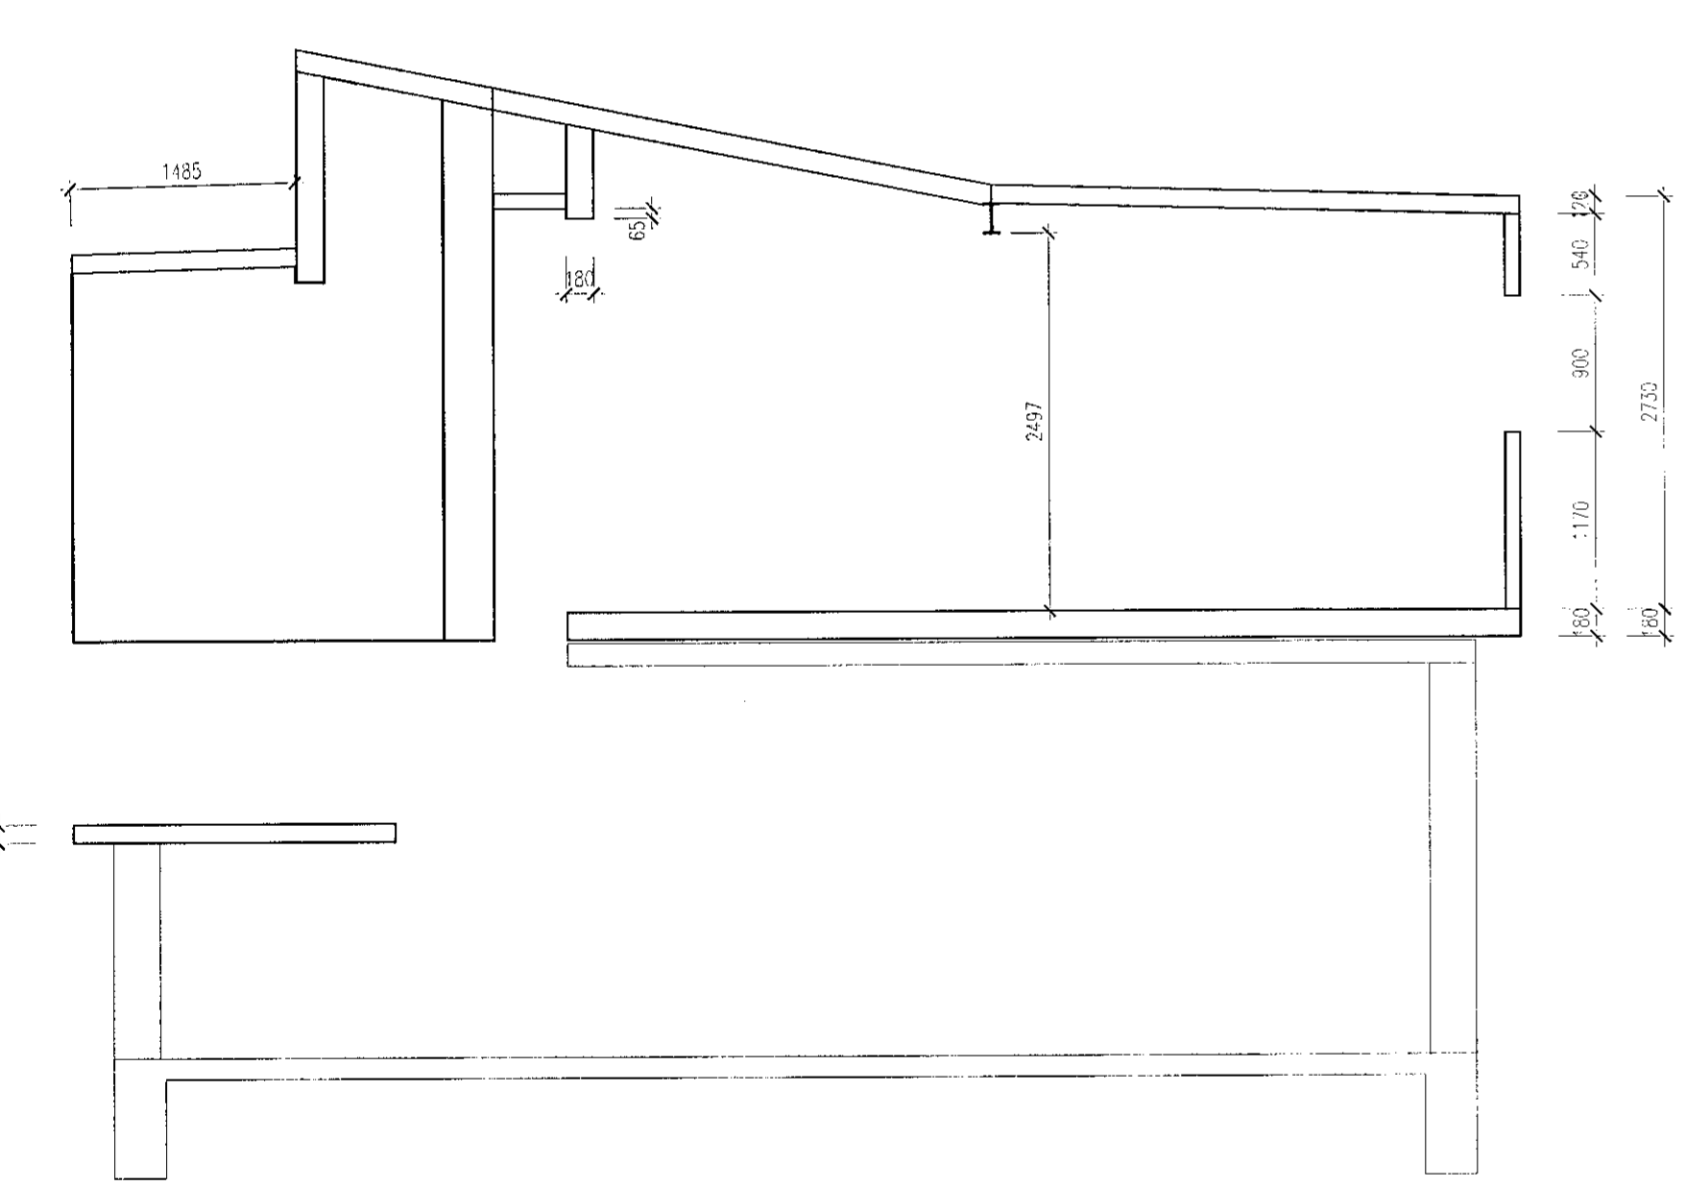


B Section B - B

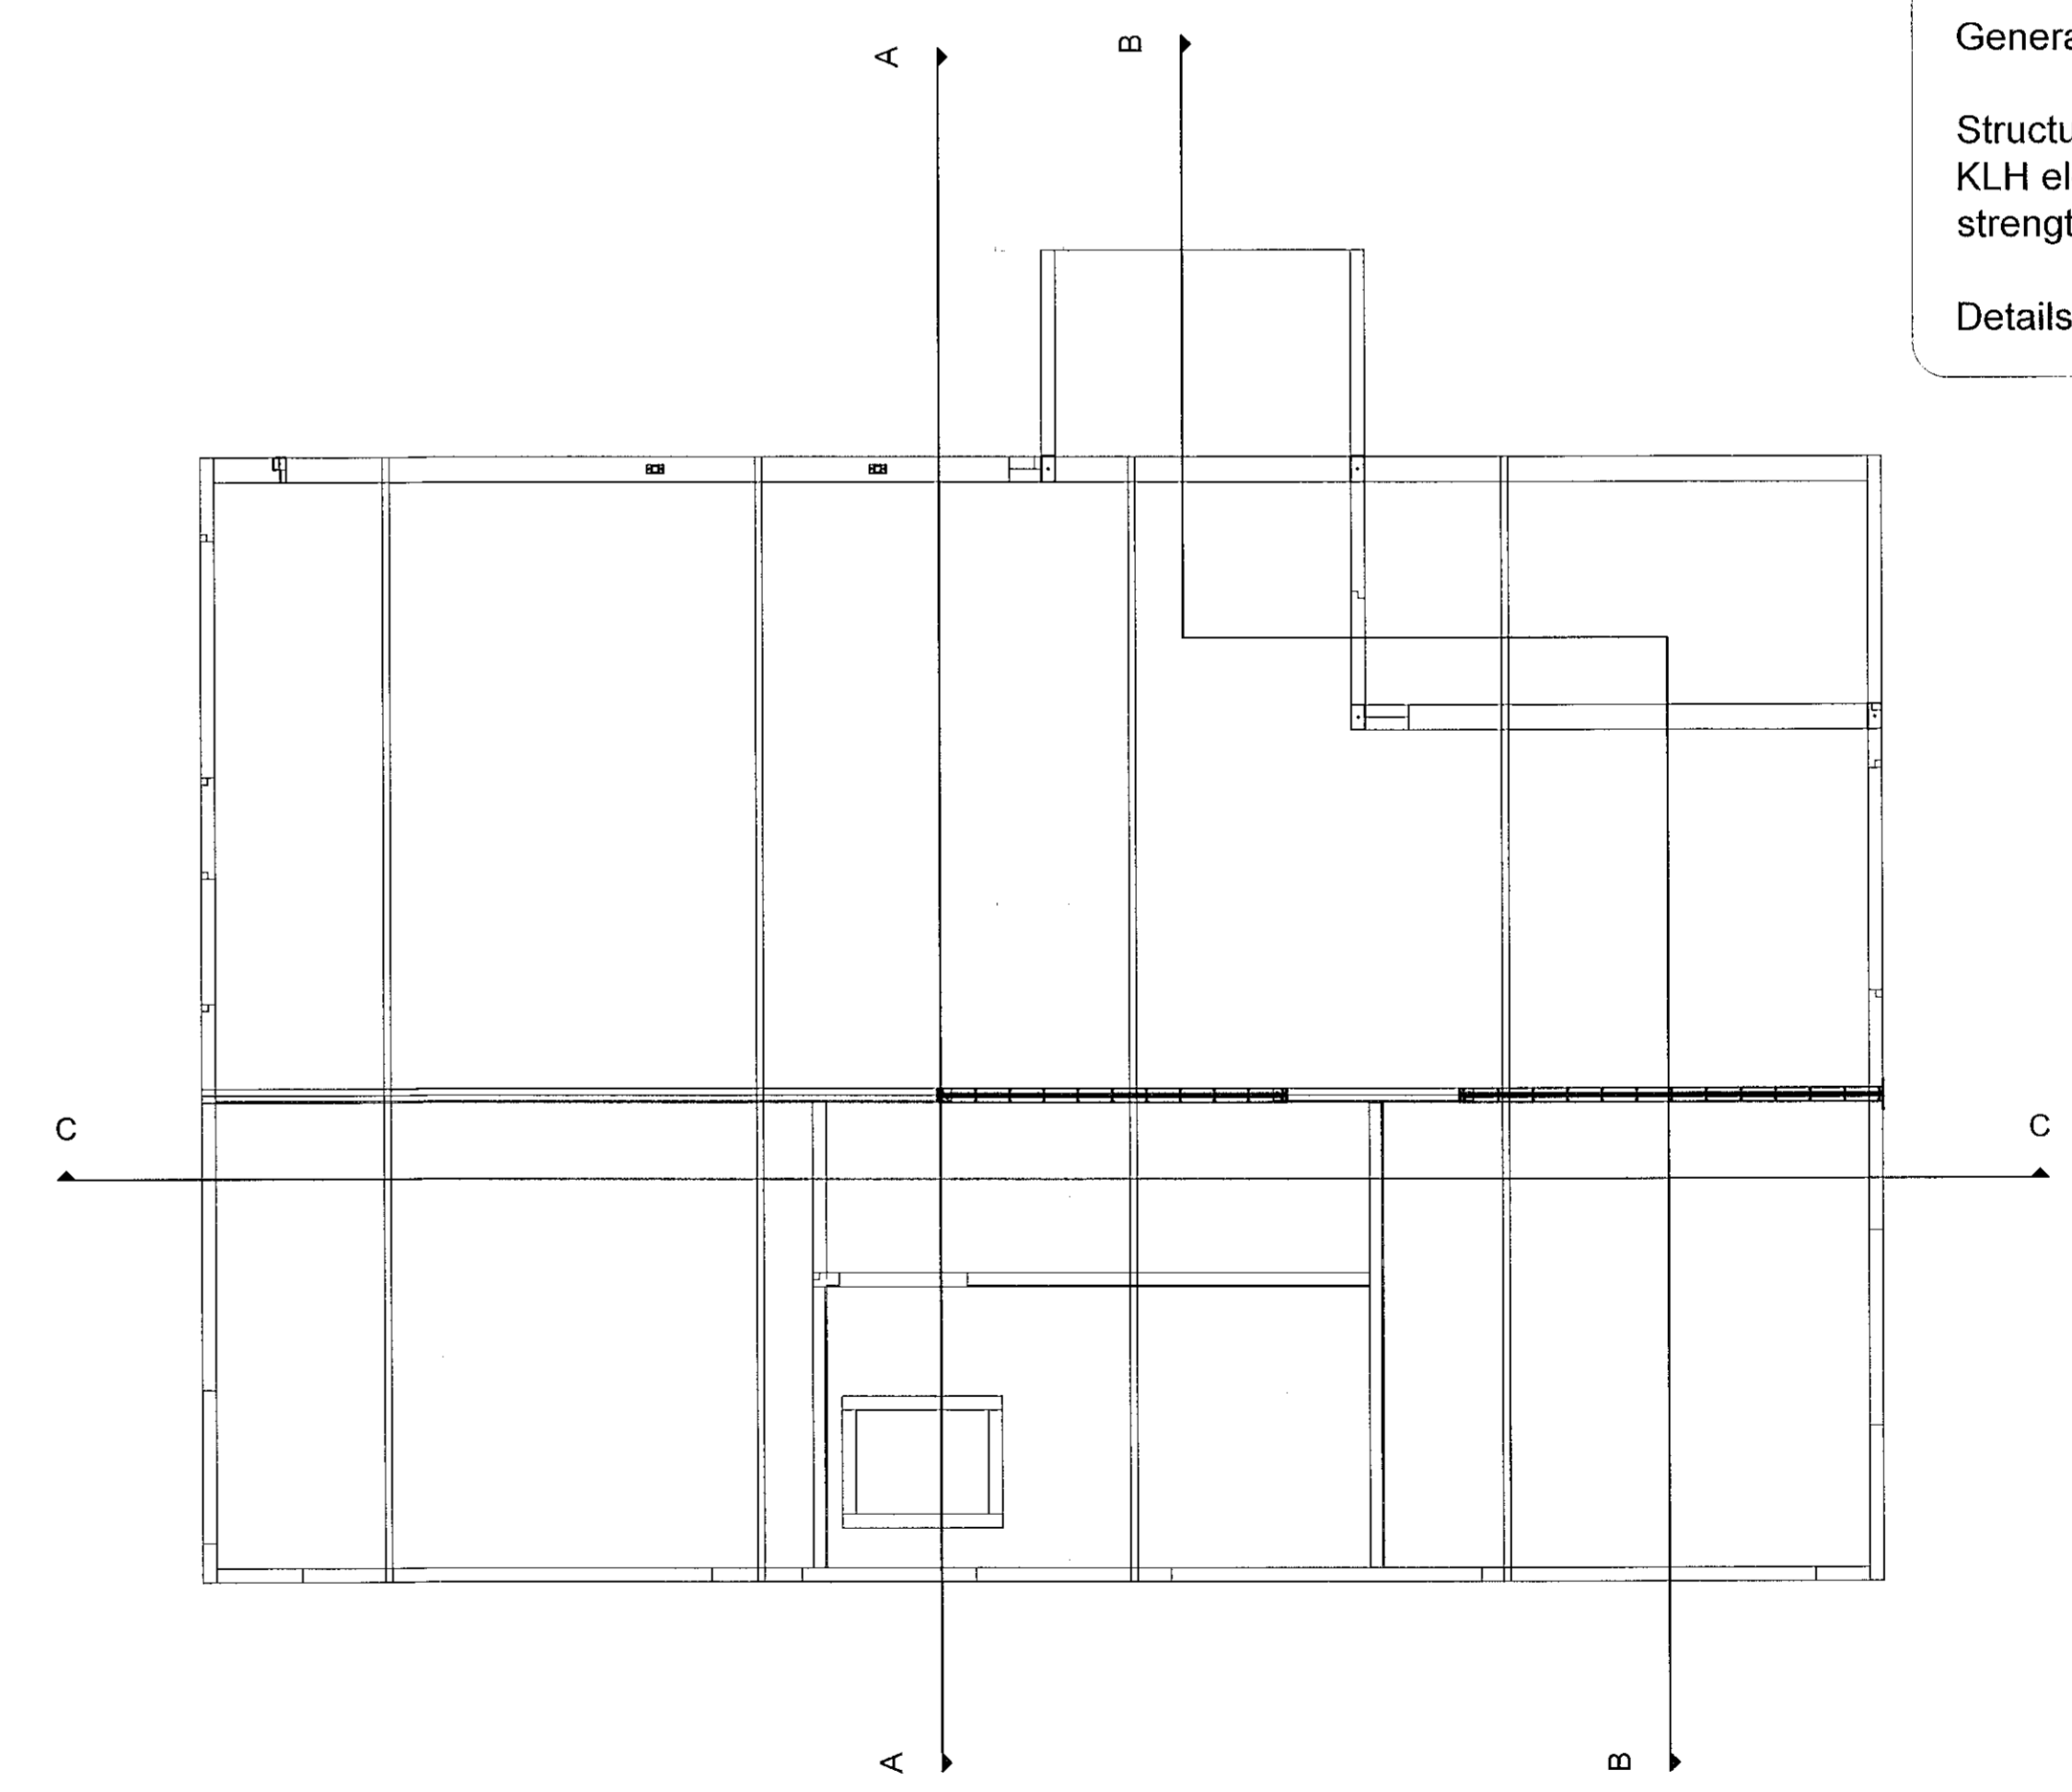

General information:  
Structural system made of cross laminated timber from KLH Massivholz GmbH. KLH elements are made according to ETA-06/0138 Timber is spruce, strength class C24 according to EN 338  
Details of joints: see drawings B 110 - B112

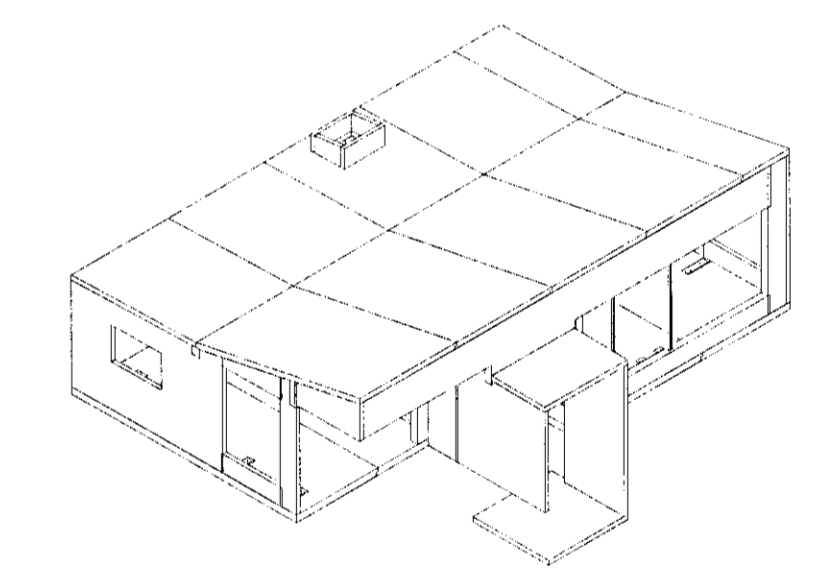

|                    |   |  |  |                   |  |        |  |       |  |
|--------------------|---|--|--|-------------------|--|--------|--|-------|--|
| ÚTGÁFA   SKÝRING   |   | DAGS.  |  | HANN.             |  | YFIRF. |  | SAMP. |  |
| DAGS. UNDRSKRIFTAR | NAFN OG KENNITALA Í HÖNNUDAR                            | Ingvar Rafn Gunnarsson, kt. 050179-5919  |  |                   |  |        |  |       |  |
| 25.8.21            | Jónan Rún Gunnarsson DRK<br>kt. 050179-5919             |  |  |                   |  |        |  |       |  |
| DAGS. UNDRSKRIFTAR | NAFN OG KENNITALA HÖNNUNARSTJÓRA                        | Sigríður Sigbjörnsdóttir, HI-900653-1169   |  |                   |  |        |  |       |  |
| 26.08.21           | Jóhann Sigurðsson JS<br>BZ. 030874-3239 - arkitekt í hf |  |  |                   |  |        |  |       |  |
| HÖNNUDUR           |   |  Element ehf.<br>Barkarstræti 10<br>101 Reykjavík<br>Tel. +354 519 6161<br>E-Mail: element@element.is |  |                   |  |        |  |       |  |
| HEITI VERKS        |   | Brúsastaðir 2<br>220 Hafnarfirði   |  |                   |  |        |  |       |  |
| HEITI TEIKNINGAR   |   | CLT Burðarvirki<br>Snið  |  |                   |  |        |  |       |  |
| VERÐNÖMUR          | DAGS.   | NR. TEIKNINGAR   |  | BLASSTÆÐI: DIN A1 |  |        |  |       |  |
| 20-33              | 21-08-23  | B104   |  |                   |  |        |  |       |  |