


Fallvarir skulu vera amk 110 cm háar.

Fallvarir skulu vera amk 110 cm háar.

VESTURHLIÐ, 1:100

Elevation 1

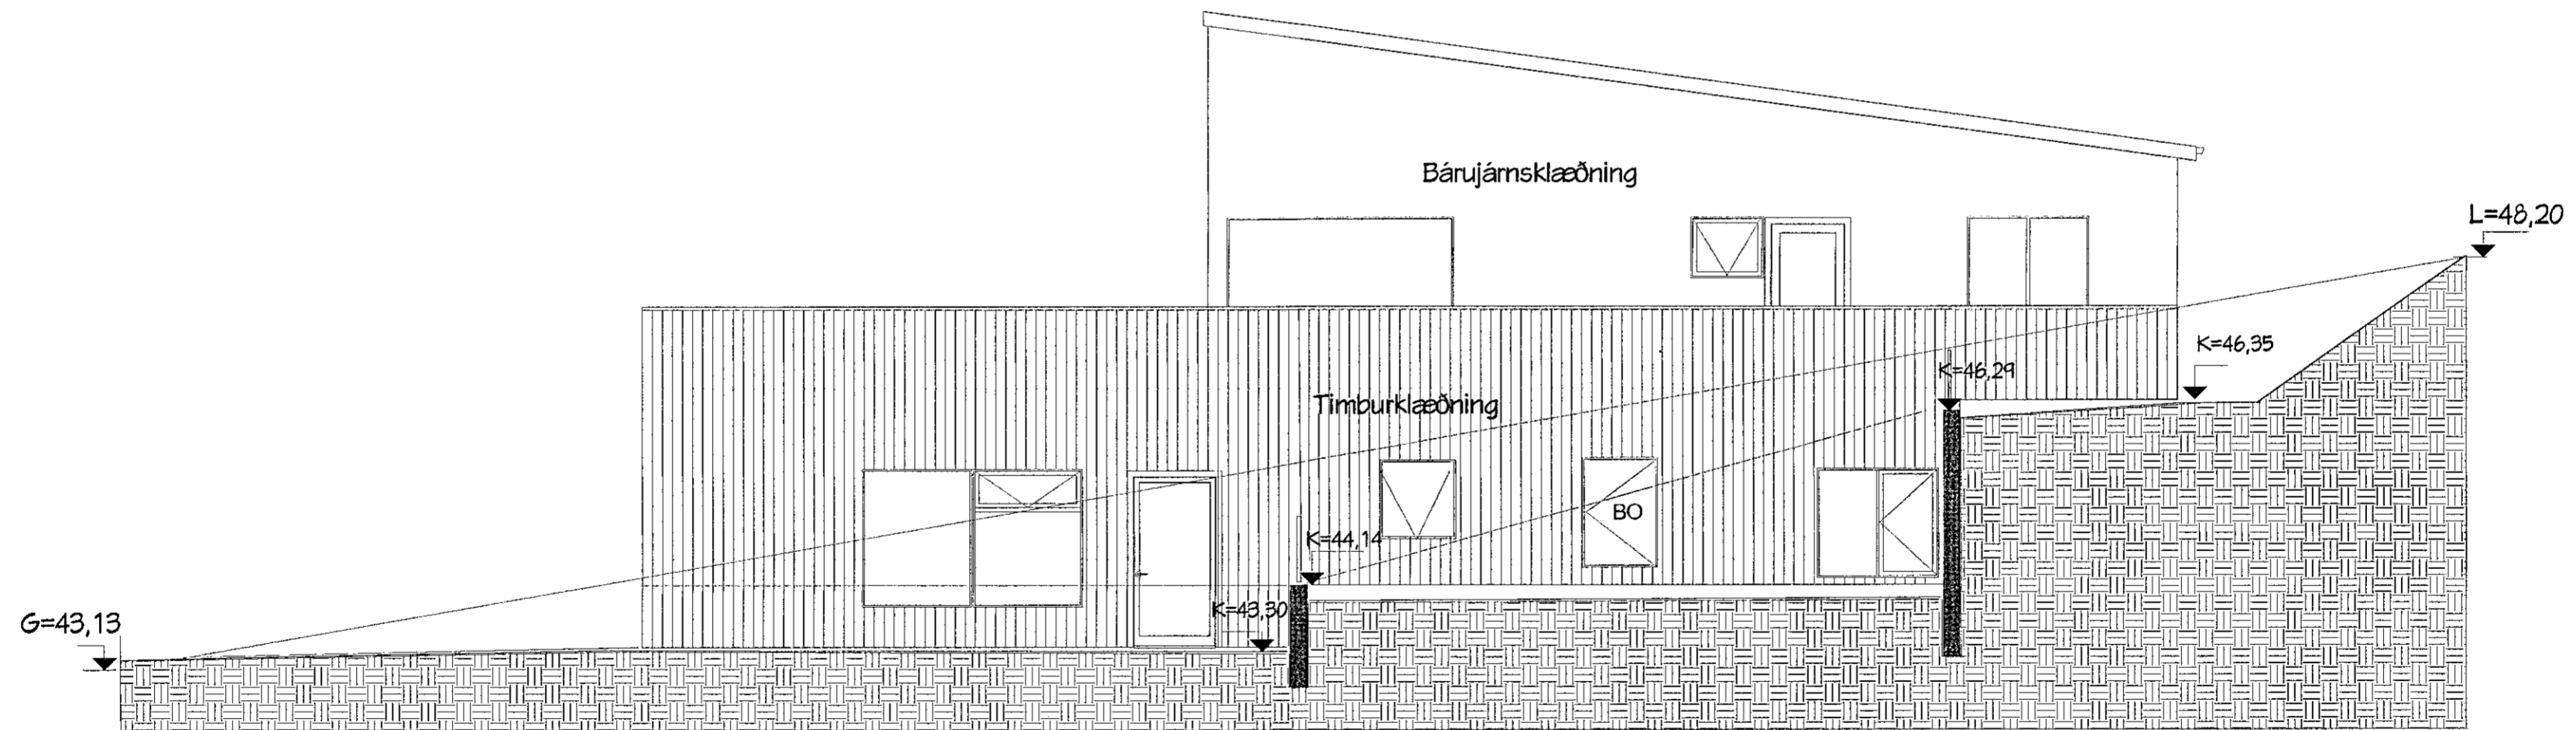

Fallvarir skulu vera amk 110 cm háar.

SUÐURHLIÐ, 1:100

Elevation 5