


NORÐURHLIÐ, 1:100

Fallvámir skulu vera 110 cm háar.

Elevation 3

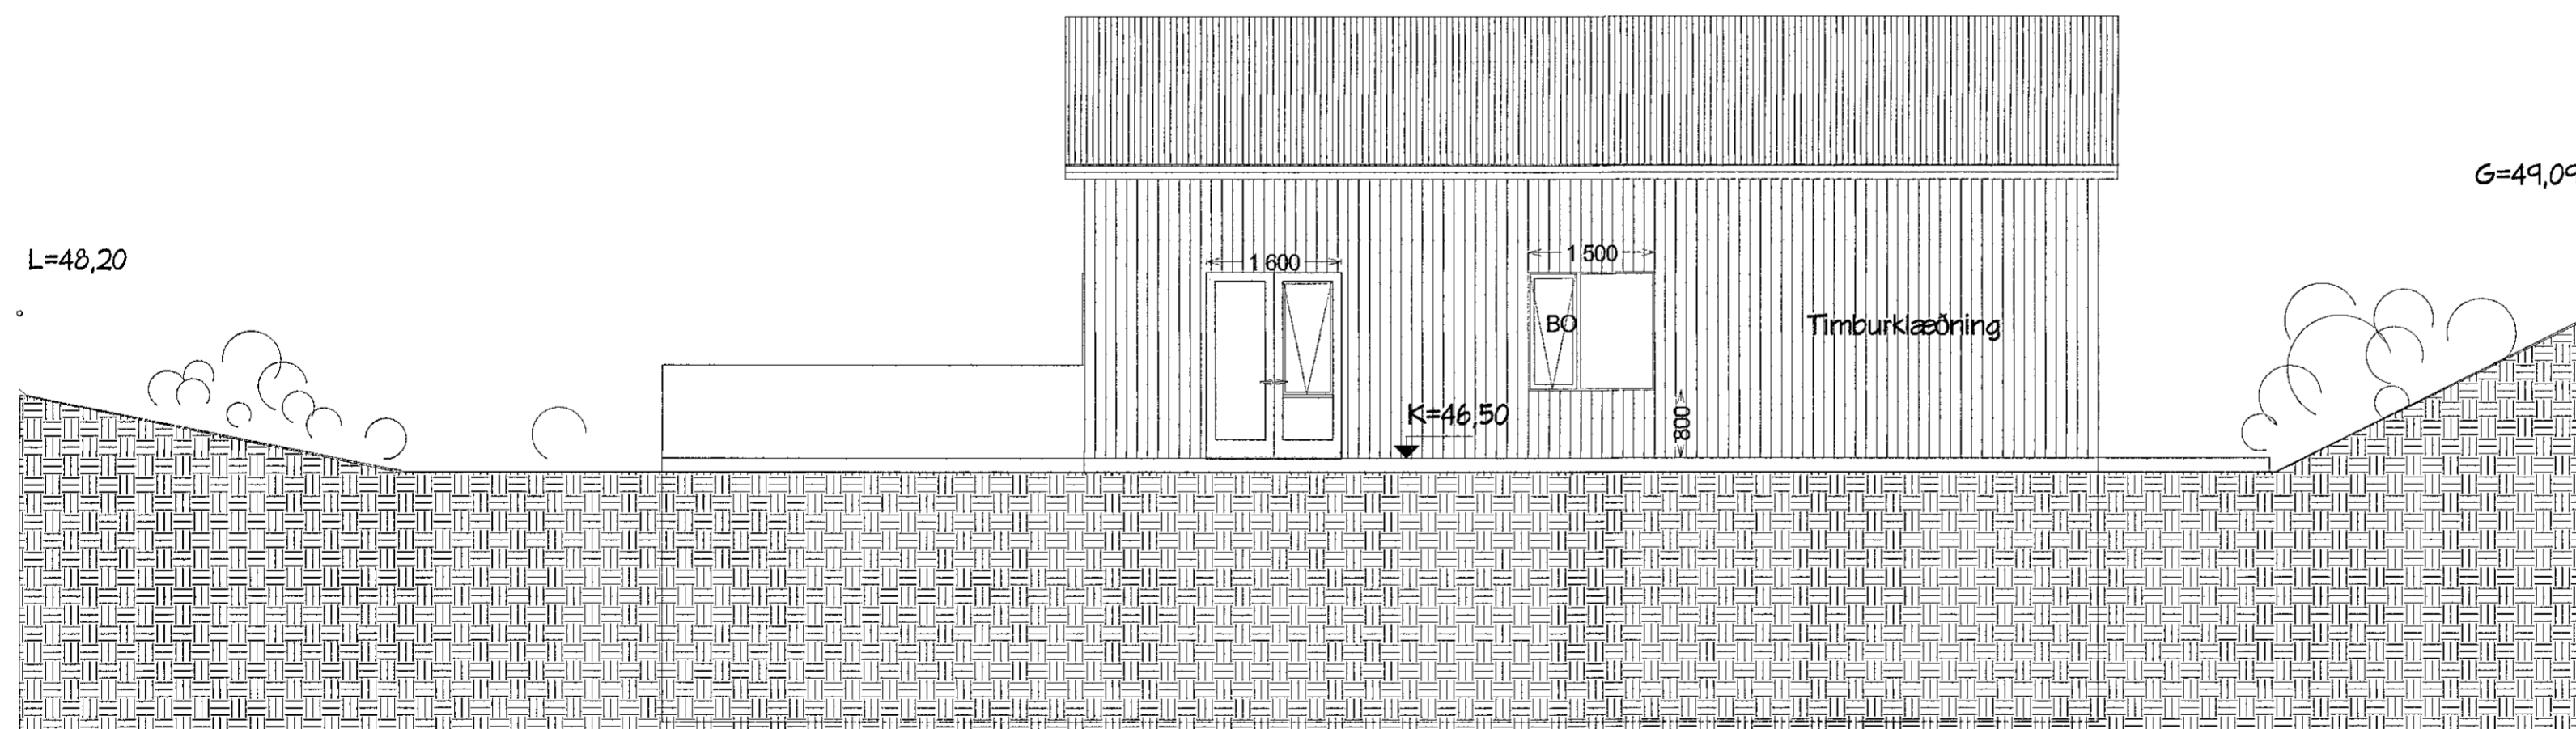

AUSTURHLIÐ, 1:100

Elevation 8