

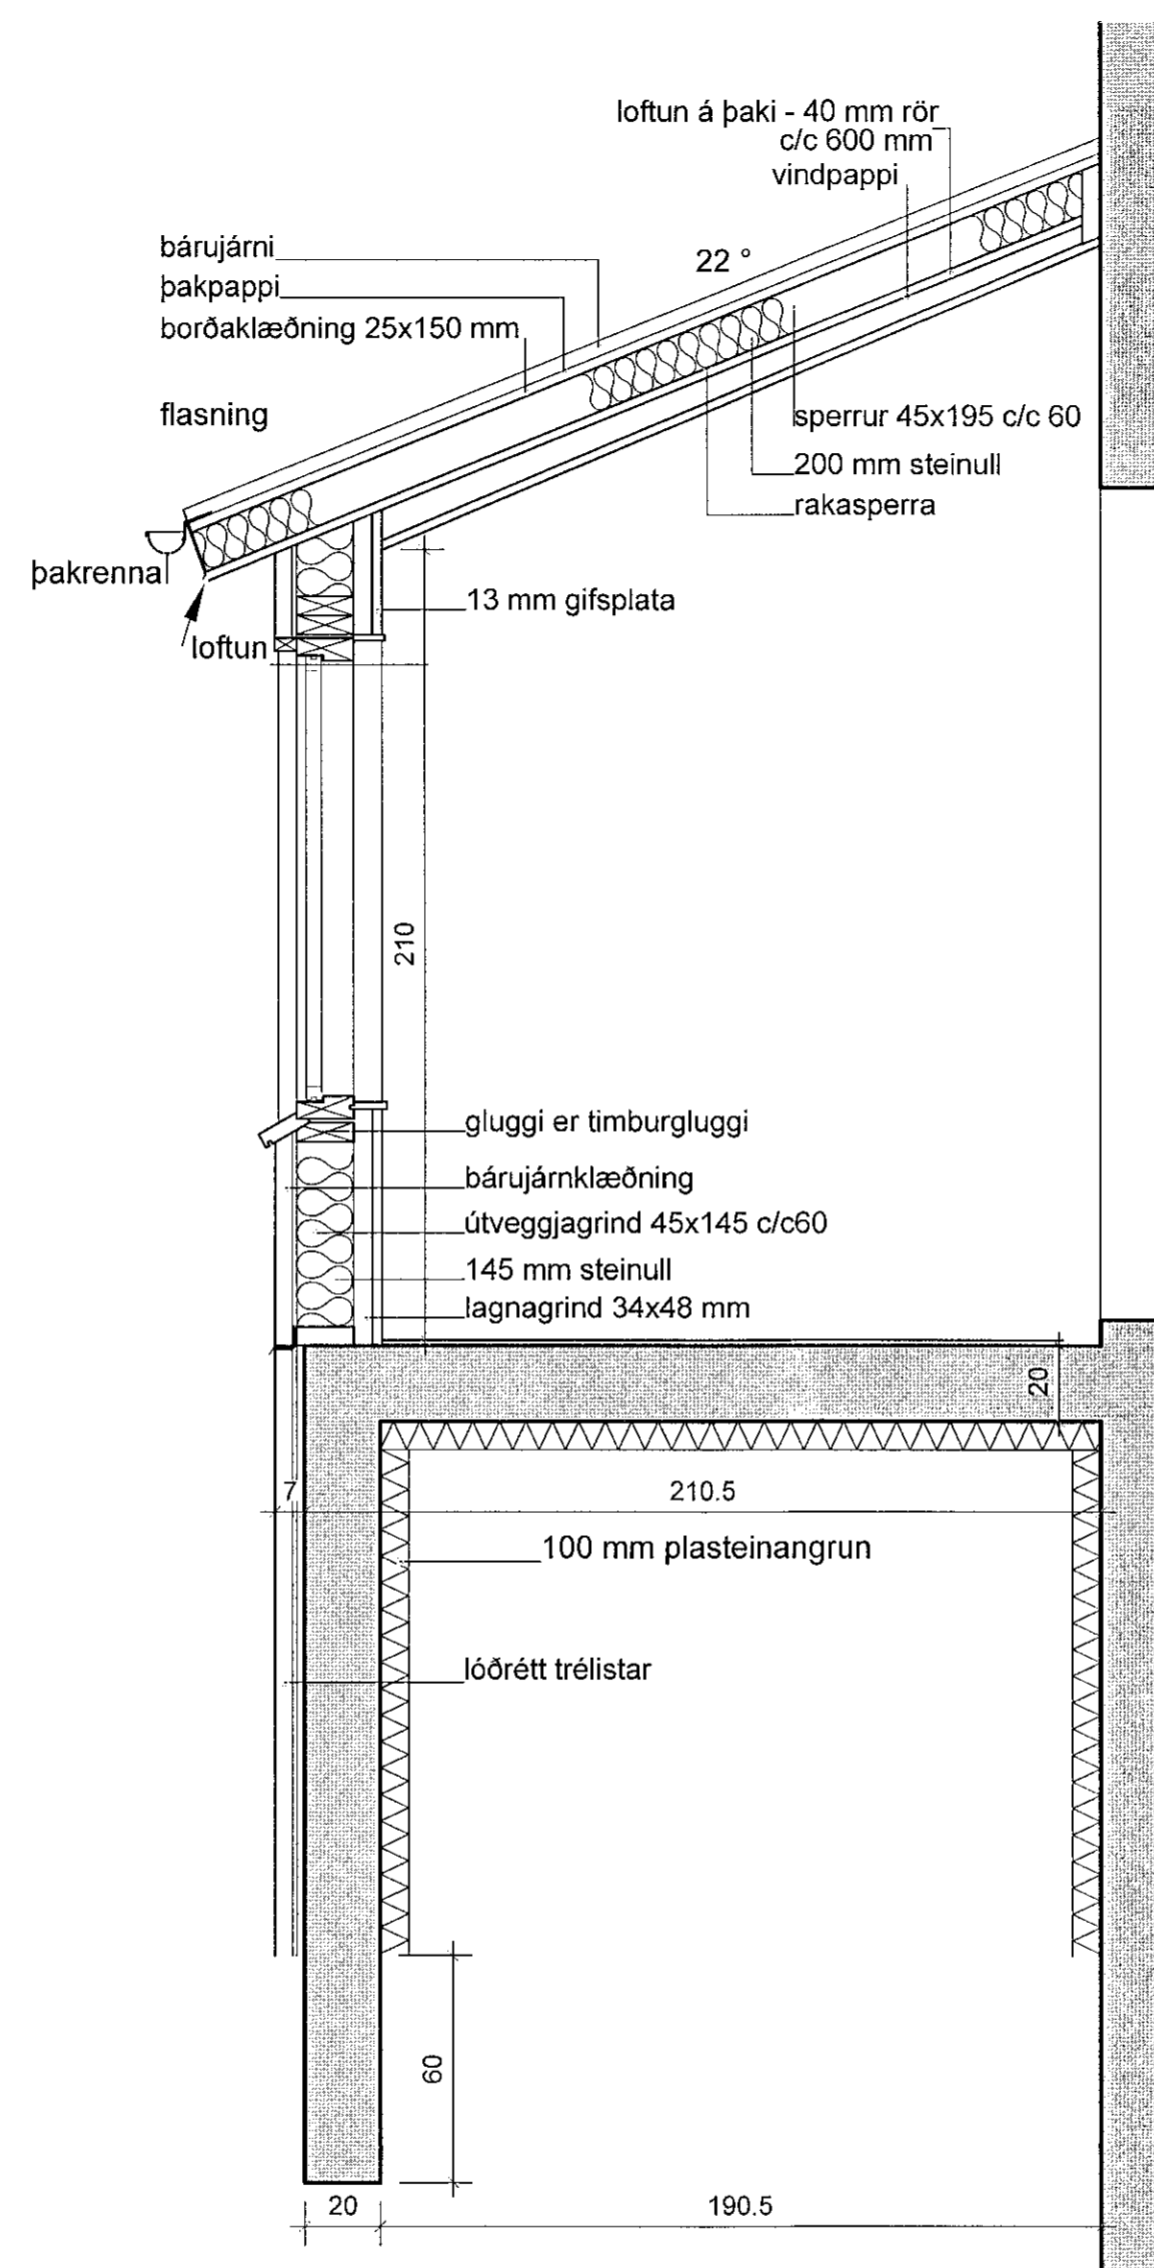


Grunnmynd

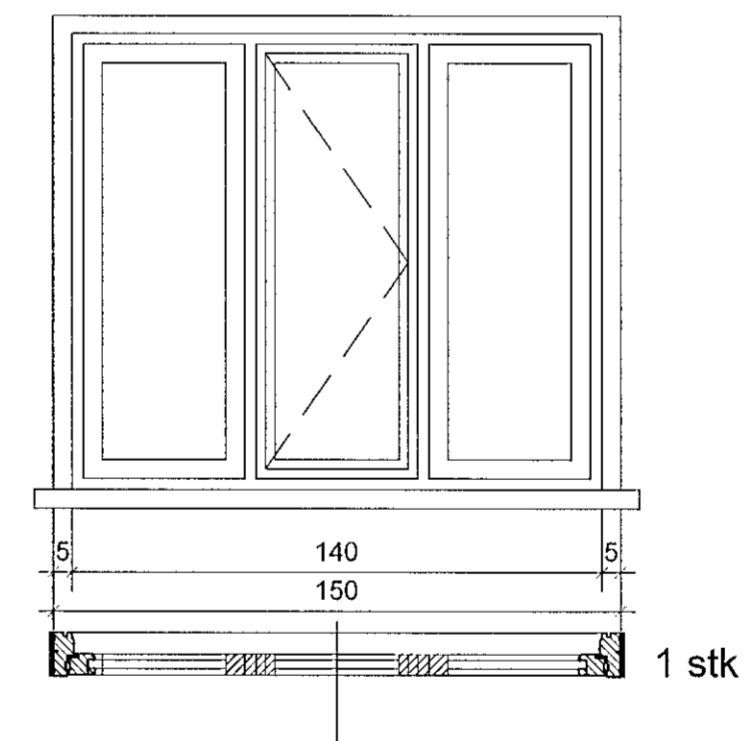

Snið A-A

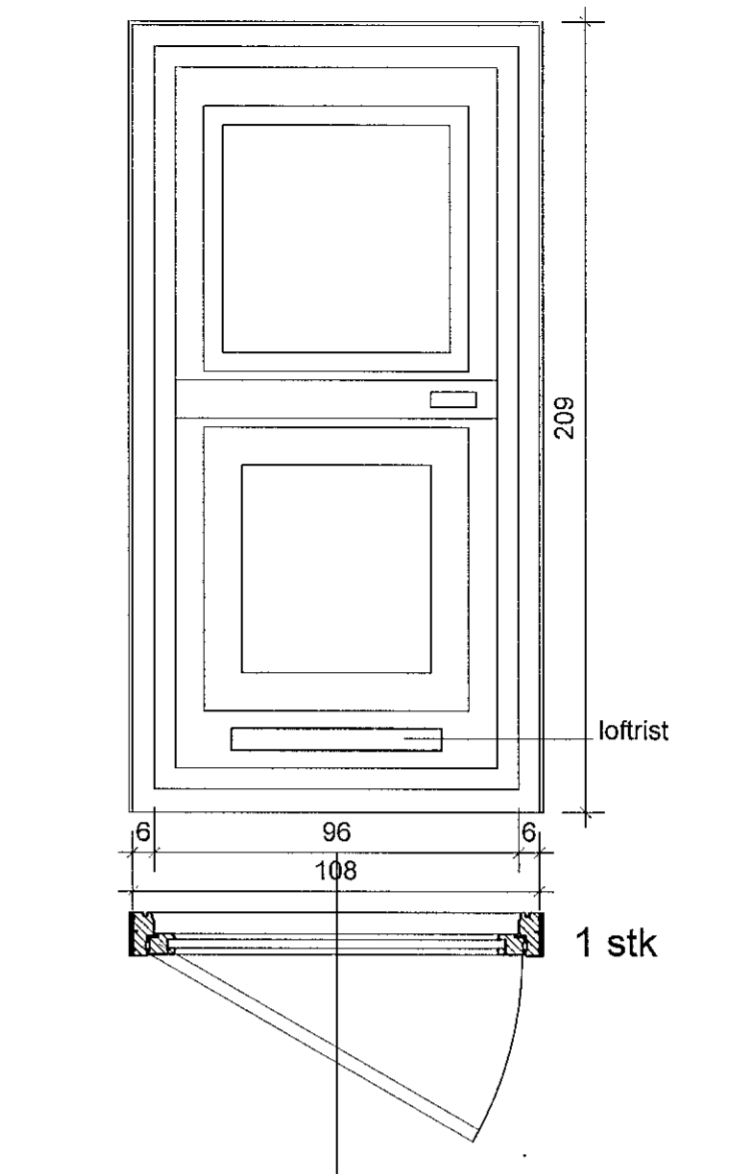

| NR.   | DAGS.                     | BREYTING                |
|---|---------------------------|-------------------------|
| Nönnustigur 14  |                           |                         |
| 220 Hafnarfjörður   |                           |                         |
| Sérteikning:<br>Grunnmynd, snið A-A, gluggi, útihurð  |                           |                         |
| Luigi Bartolozzi - arkitekt<br>kt. 130659-2099<br>Skiopholt 43 - 105 Reykjavík<br>gsm 8983760<br>barluigi@simnet.is |                           |                         |
| Dags. 13.07.2021  | Teikn. nr. 4<br>Mkv. 1:20 | <i>Luigi Bartolozzi</i> |
| Nönnustigur 14_sér  |                           |                         |