


Hæð: 950mm
 Breidd: 1050mm
 Dýpt: 215mm

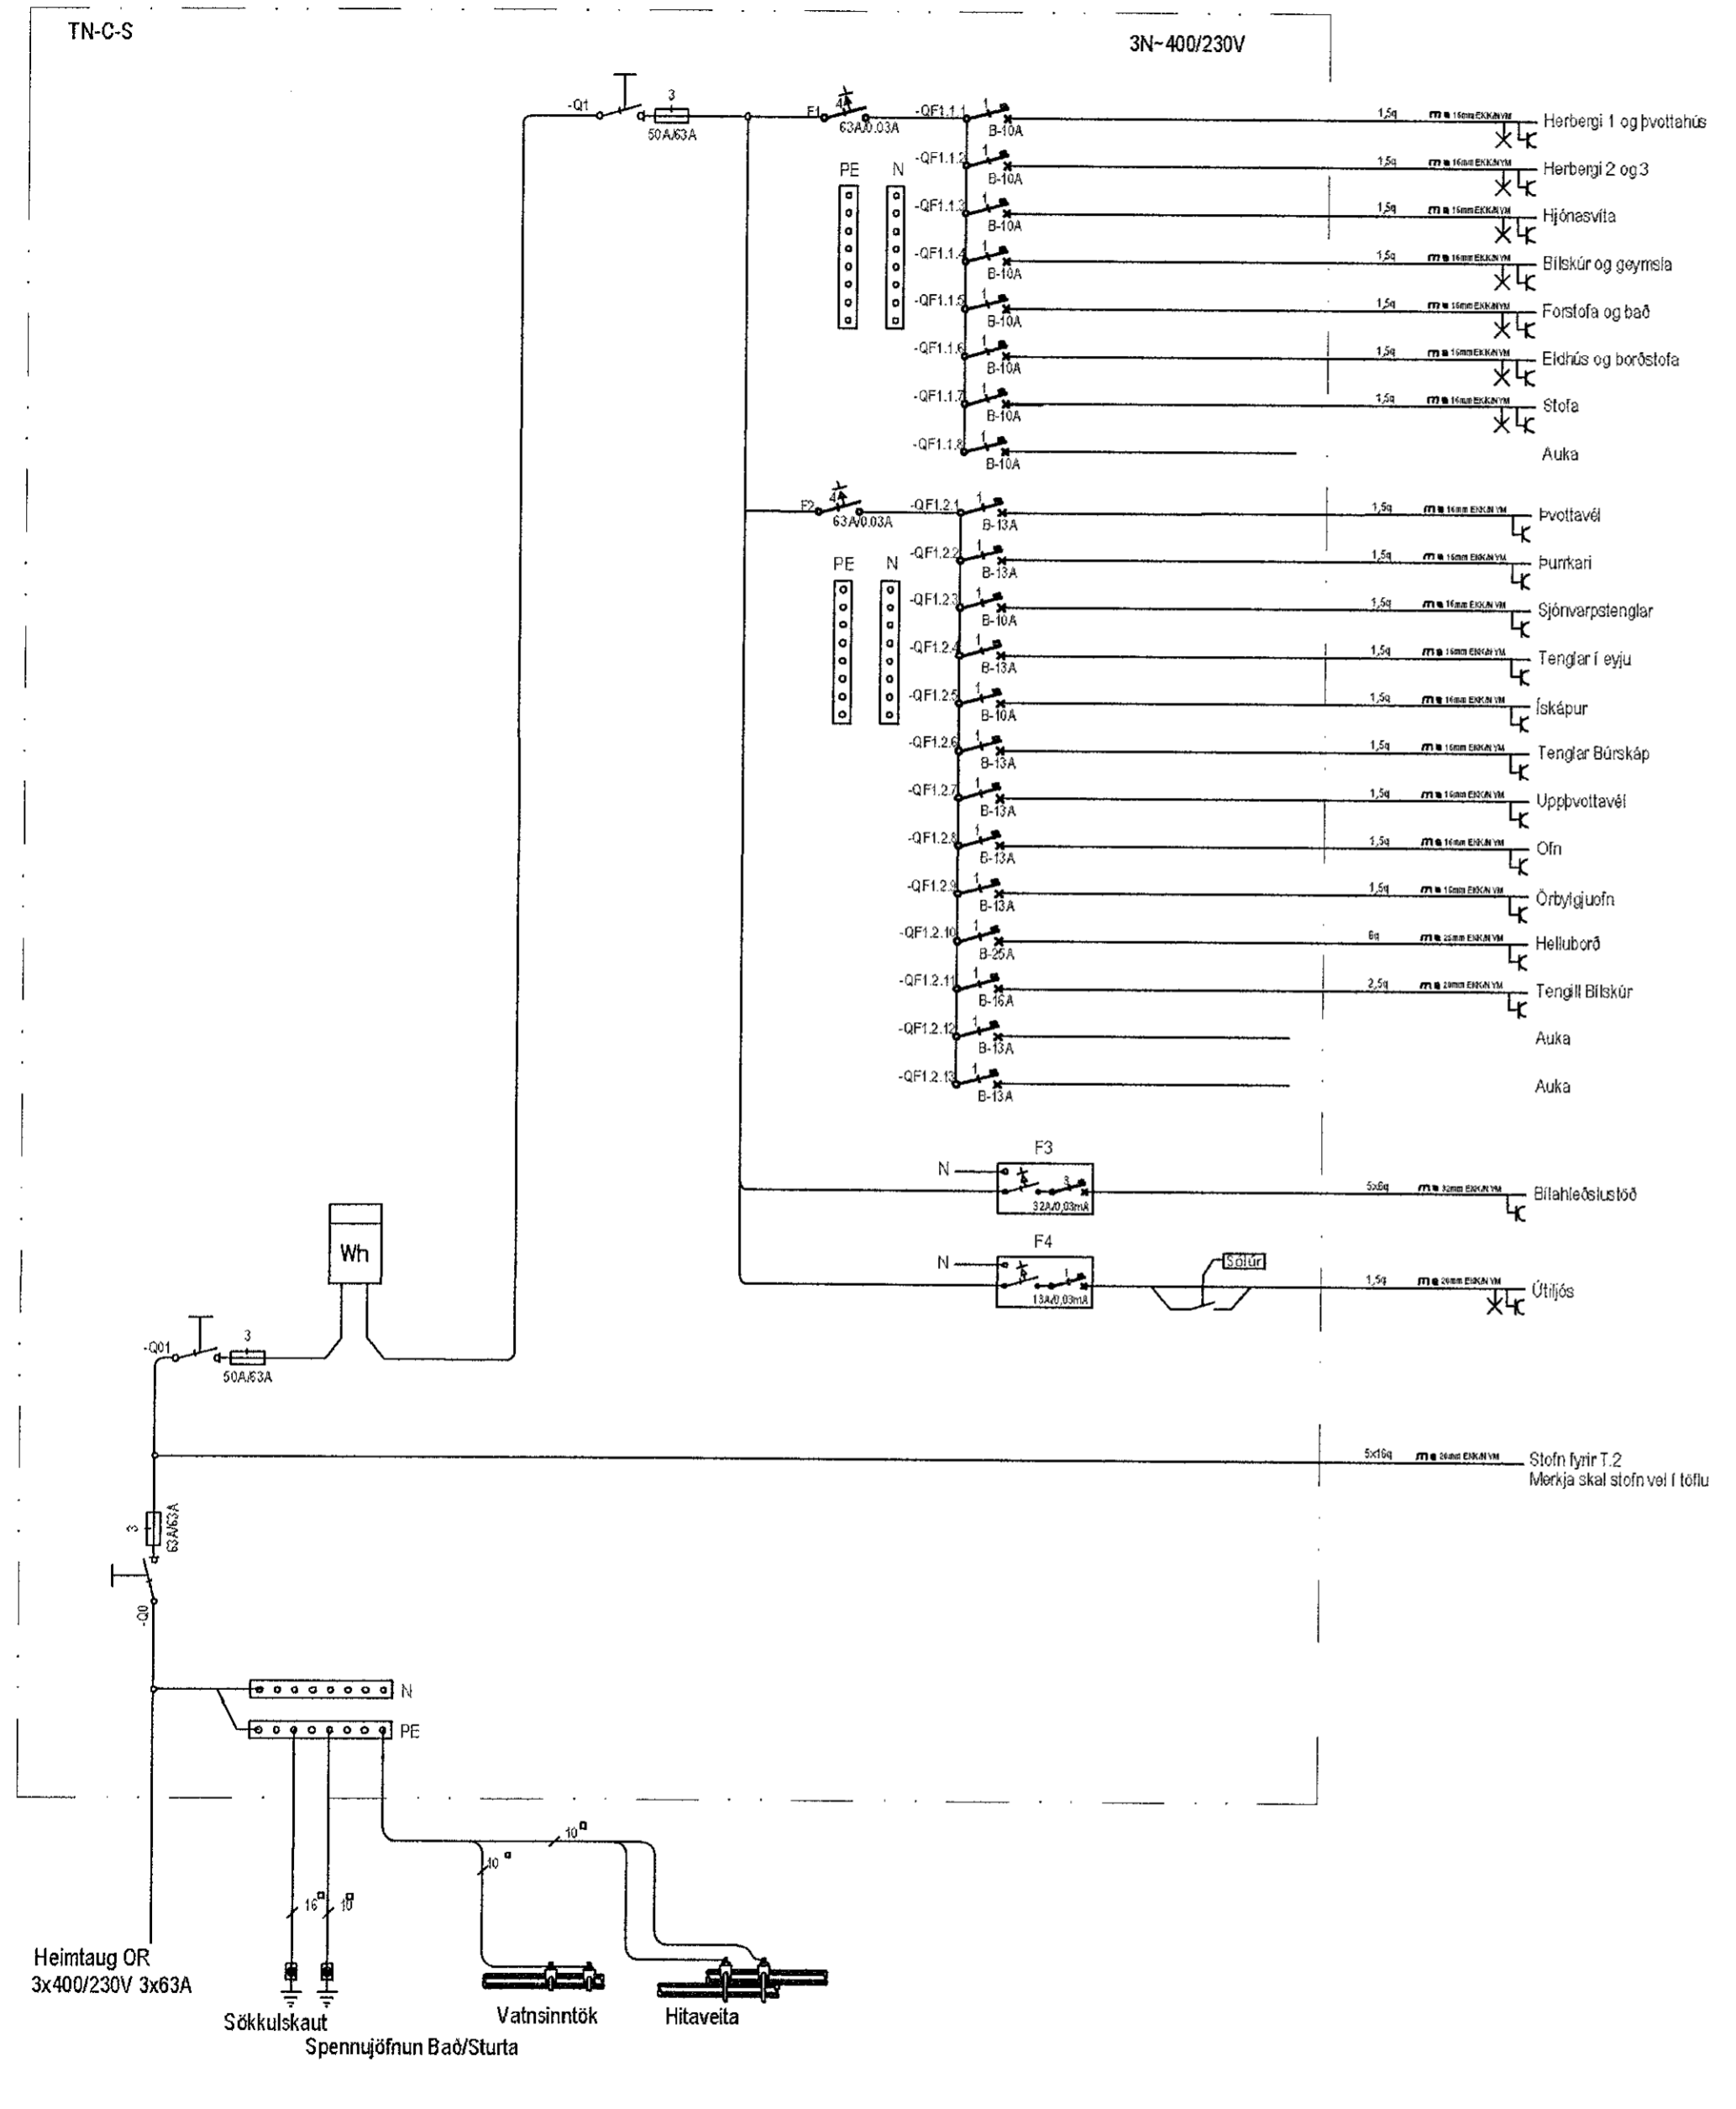

ÞEG.	DAGS.	ÚTGÁFUERILL	DEGHENGEÐREKNIÐ	SKYRÞEK
-	-	-	-	-
-	-	-	-	-
Arnar Bjarnason
 RAFLAGNADEIÐINGAR


Raflagna og Lýsingarhönnun
 Kt: 251191-2639
 Sími: 846-7203
 Raflaekningar@gmail.com

Parhús
 Hádegisskarð 10
 270 Hafnarfjörður

Rafkerfi
 Einlínumynd
 T.1

Jóhann Ólaf Jónsson
 Kt. 090982-3549

HANNAÐ: Arnar Bjarnason	TEIKNAD: Arnar Bjarnason	YFIRFARIÐ: Bjarki Gylfason
DAGS. ÚTG. 20/08/2021	MÆLIKVAREI: XX	BLAÐSTÆRÐ: A2
VERKNUMER: 21-15	TEIKNINGANUMER: XX_11_01	UTG. A

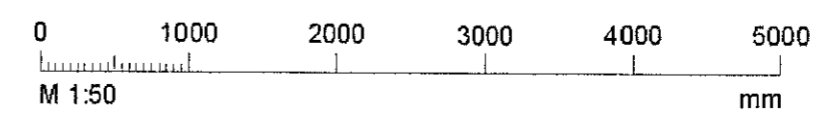

C:\user\stama\Dropbox\Gæðakerfi1\2 Raflagnateikningar\Verkefni\uppu\2021\21-15 (Hádegisskarð 10)\MDS-Teikningar\Einlínumynd T.01.dwg