


MÓTTEKIÐ
21. SEP. 2021

fh. Byggingarfulltrúans í Hafnarfirði
FIAJ

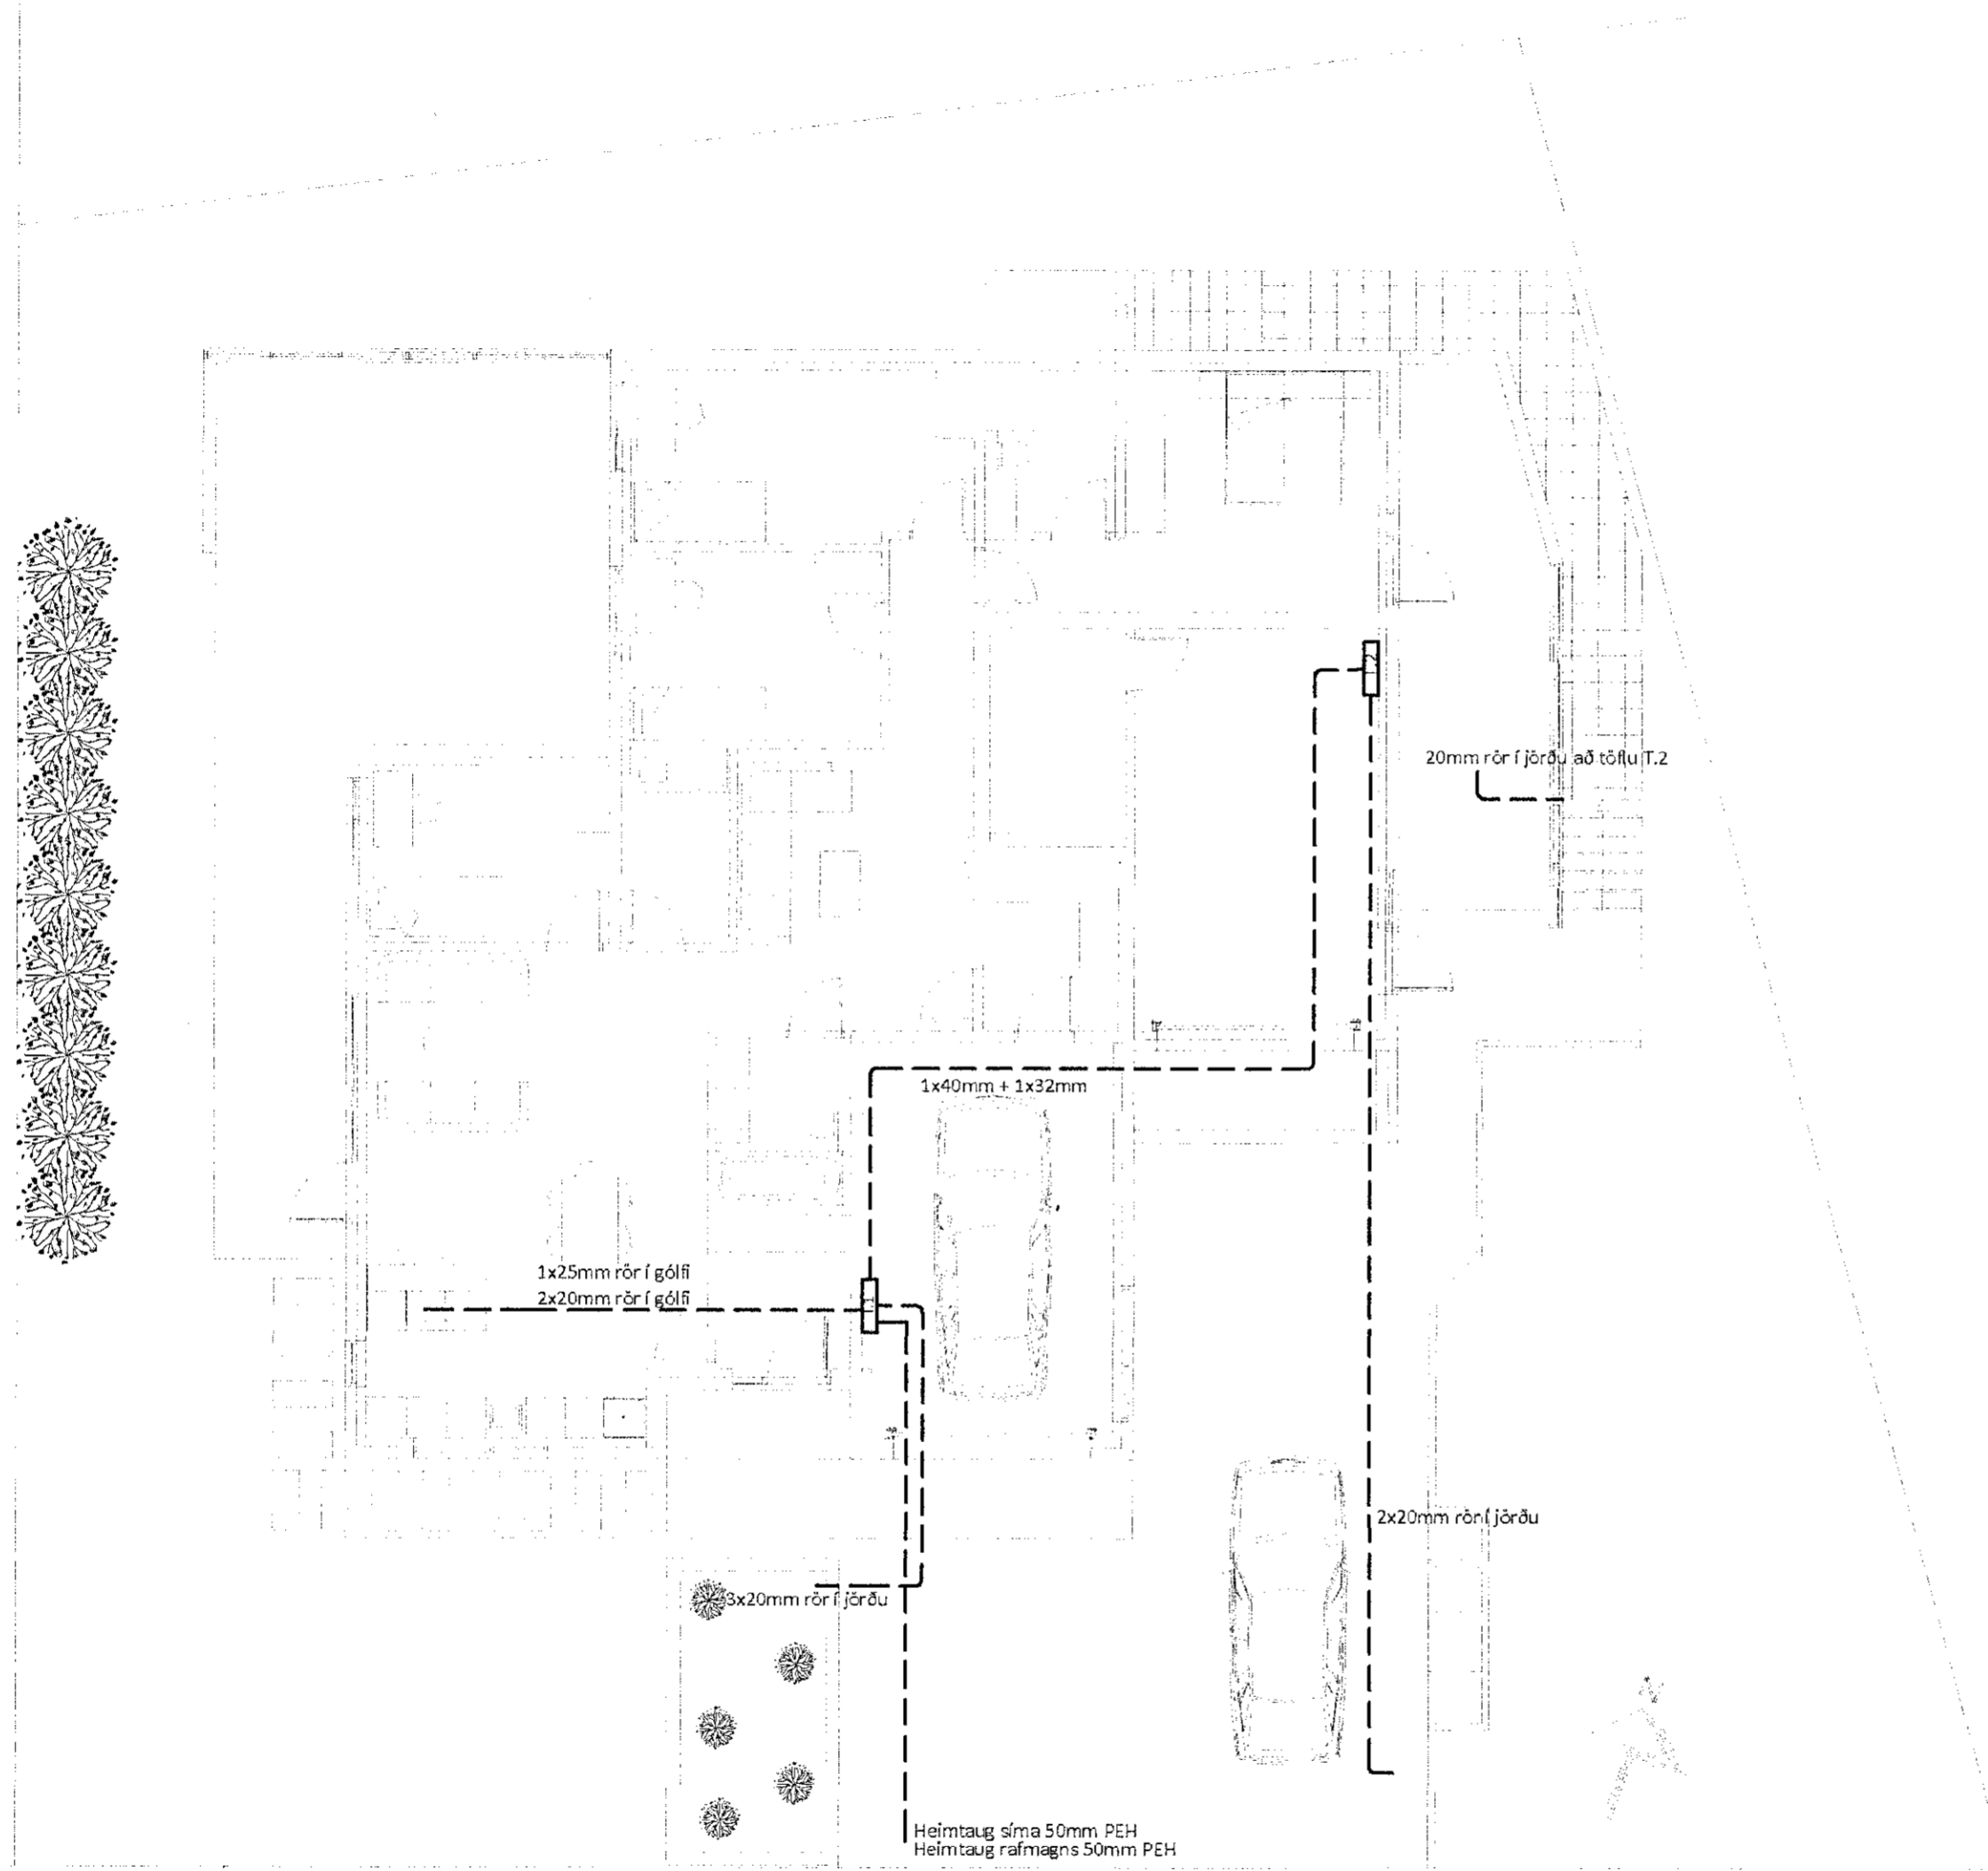

ÞEG.	DAGS.	ÚTGAUFERILL	DESSANBEREDRUMIN. STREK
---	---	---	---
---	---	---	---
---	---	---	---
---	---	---	---
---	---	---	---
---	---	---	---
---	---	---	---
---	---	---	---
---	---	---	---
---	---	---	---



Arnar Bjarnason
RAFLAGNATEIKNINGAR


Raflagnateikningar og hönnun
Kt: 251191-2639
Sími: 846-7203
Rafteikningar@gmail.com

Parhús
Hádegisskarð 10
270 Hafnarfjörður

Rafkerfi
Lagnir í lóð og plötu

Jóhann Ólafur Jónsson
Kt. 090982-3549 JÓ

HANNAÐ: Arnar Bjarnason	TEIKNAD: Arnar Bjarnason	YFIRFARIÐ: Bjarki Gylfason
DAGS. ÚTG: 20/08/2021	MÆLKVAREI: 1:100	BLAÐSTÆRÐ: A2
VERKNÚMÉR: 21-15	TEIKNINGANÚMÉR: 01_13_01	ÚTG: A

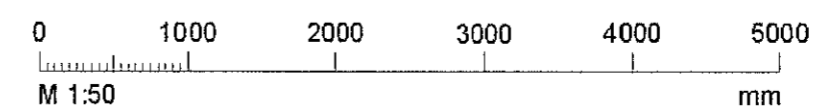

Dagsetning aðaluppdráttar: 1/03-08-2021

Hönnuður: Bjarki Gylfason / Raunafi ehf kt:5201170400

BG