
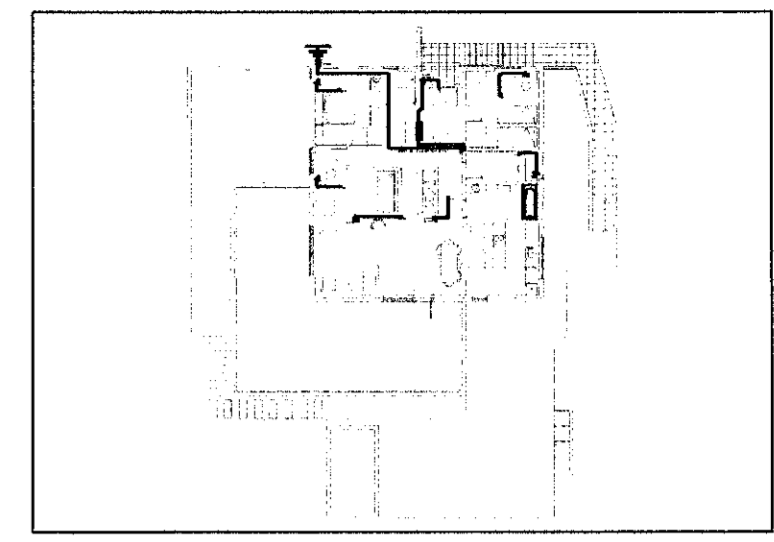


C:\Usetar\ar\Dropbox\Gæðaverki\12 Raflagnateikningar\Verkefni\mopput\021121-15 (Hádegisskarð 10)\05. Teikningar\Smáspenna efri hæð.dwg

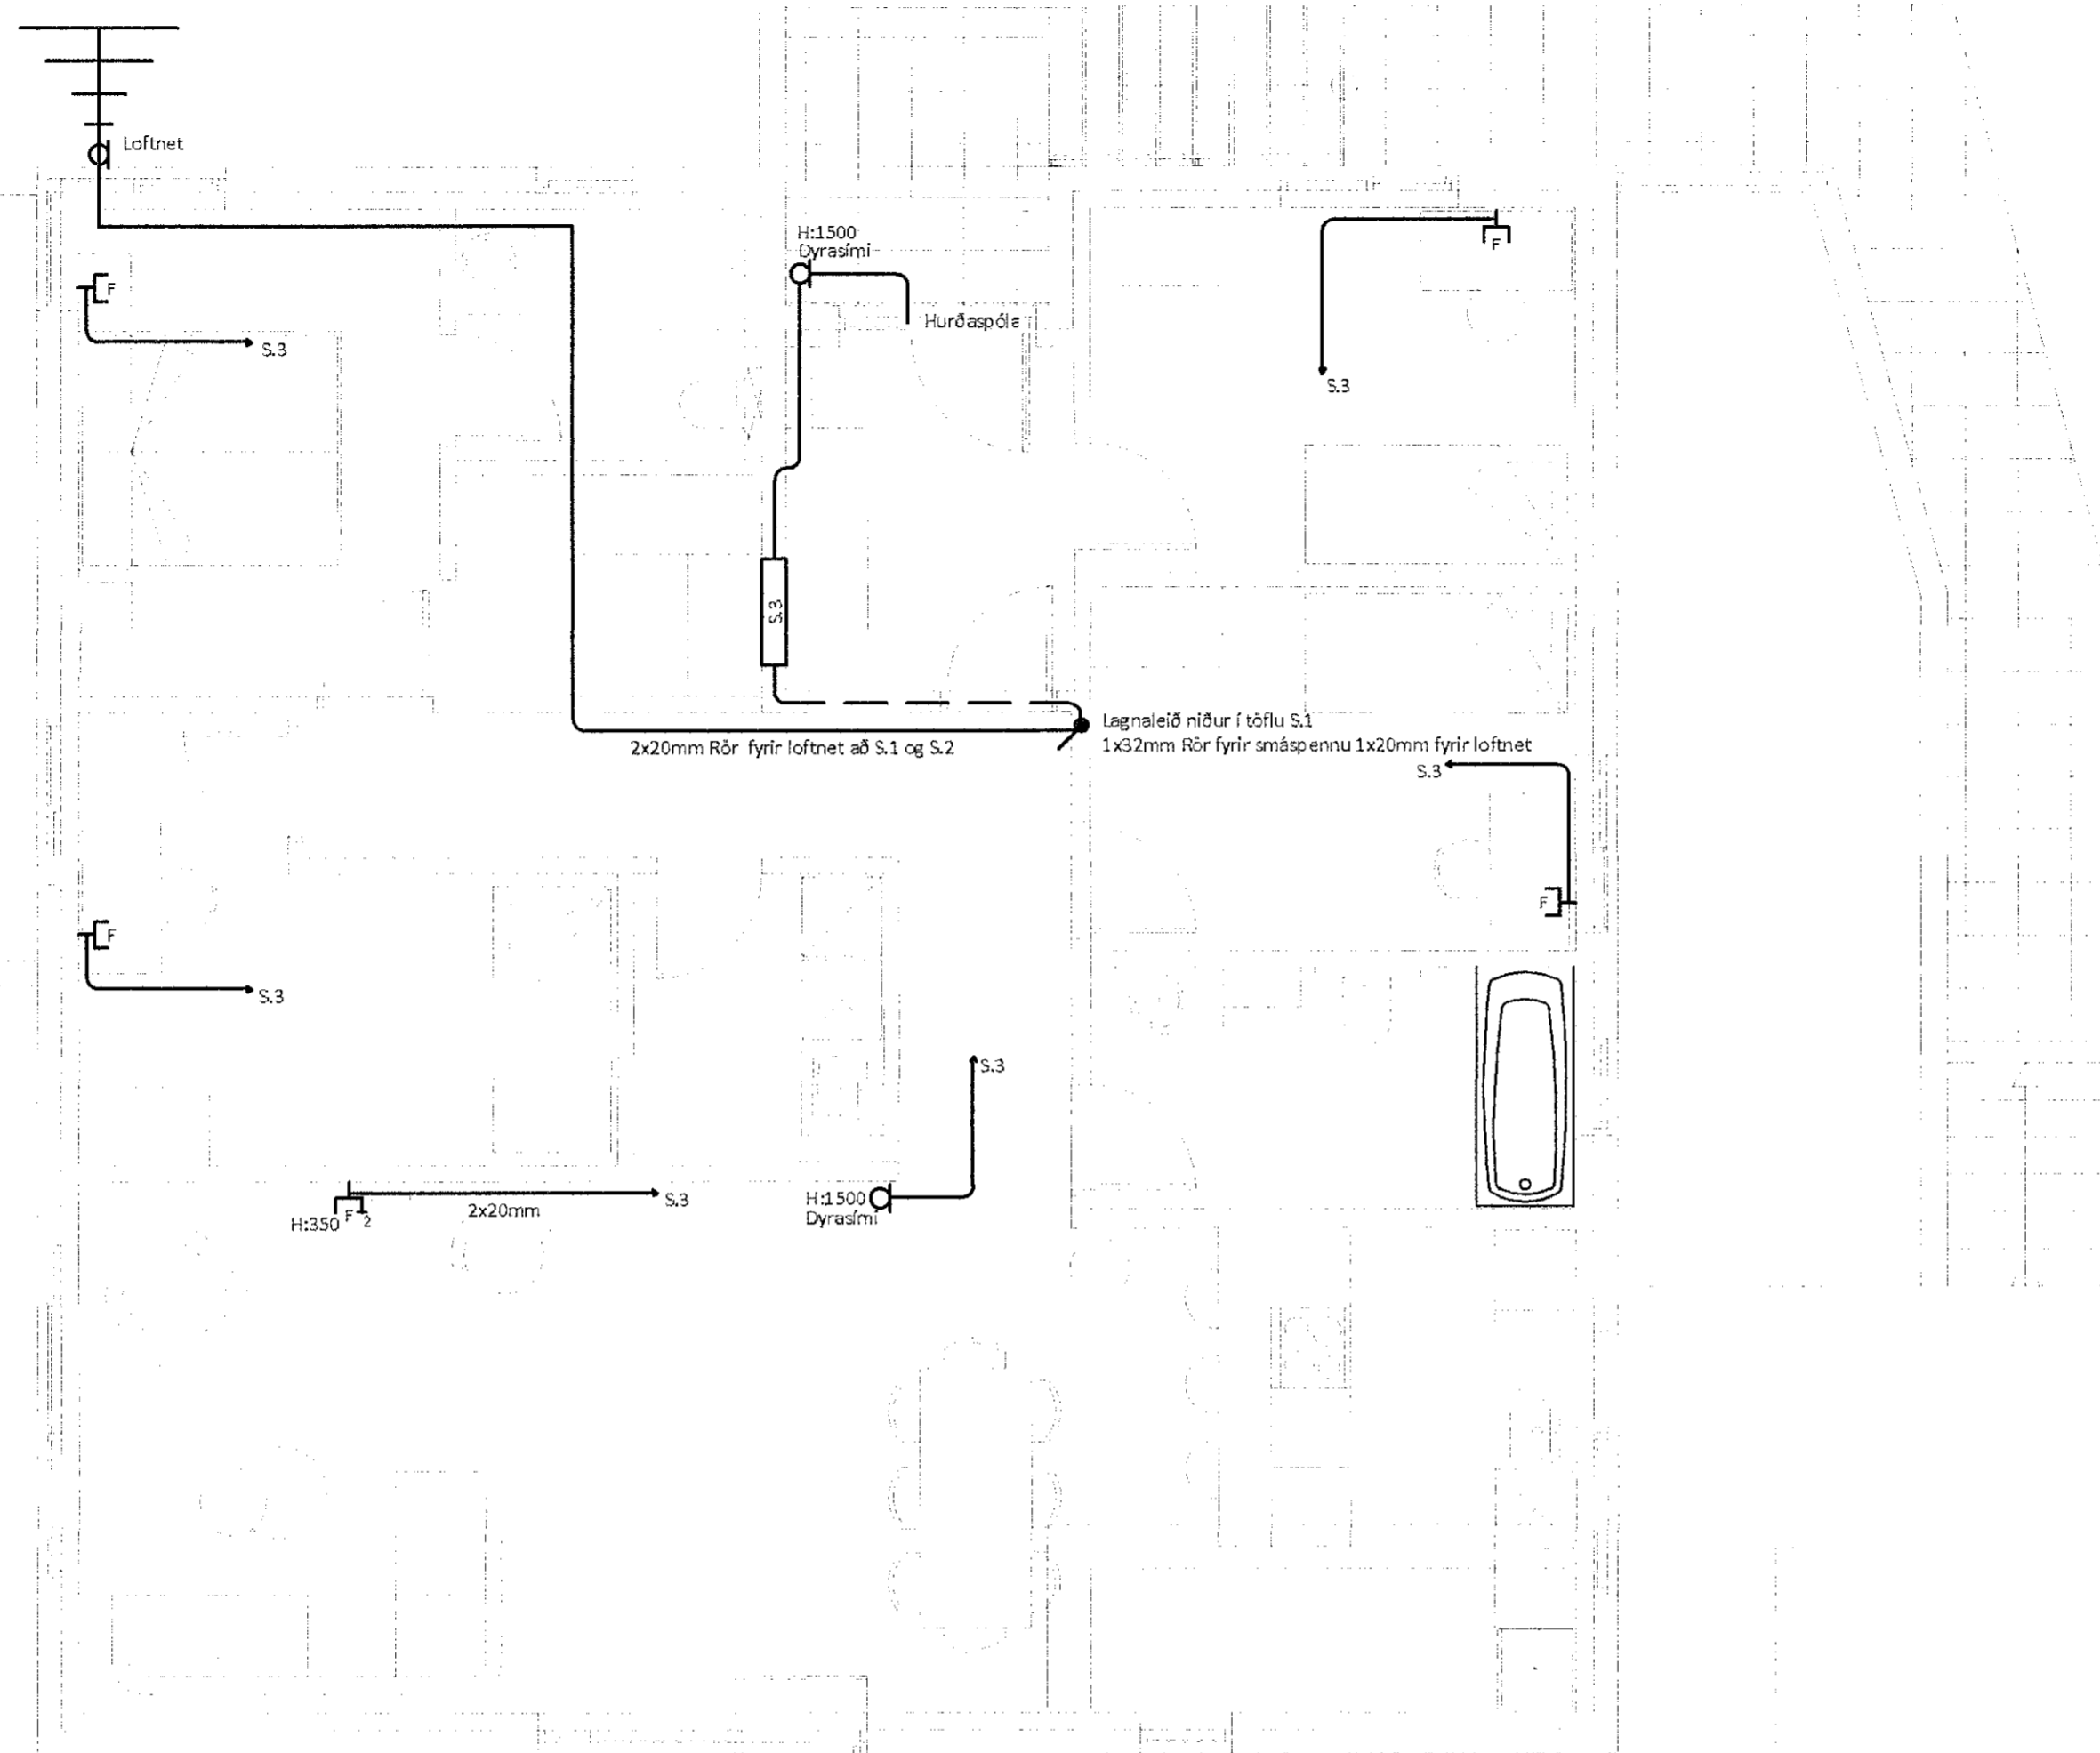

MÓTTEKIÐ
21. SEP. 2021

th. Byggingarfulltrúans í Hafnarfirði
HIAJ

GEU. DAGS.	ÚTGÁFUFERILL	DEGNANEDRÖMUN. VÆRERK.
---	---	---
---	---	---
Raflagnateikningar og hönnun
Kt: 251191-2639
Sími: 846-7203
Raflagnateikningar@gmail.com

Parhús
Hádegisskarð 10
270 Hafnarfjörður

Rafkerfi
Smáspenna
Efri hæð

Jóhan Guðrún Jónsson
Kt. 090982-3549
JEU

HANNAÐ: Arnar Bjarnason	TEIKNAD: Arnar Bjarnason	YFIRFARIÐ: Bjarki Gylfason
DAGS. UTG: 20/08/2021	MÆLIKVAREI: 1:50	BLAÐST/ERÐ: A2
VERKNÚMÉR: 21-15	TEIKNINGANÚMÉR: 02_31_01	UTG: A

Dagsetning aðaluppdráttar: 1/16-08-2021
Hönnuður: Bjarki Gylfason / Raunafi ehf kt:5201170400

BG