

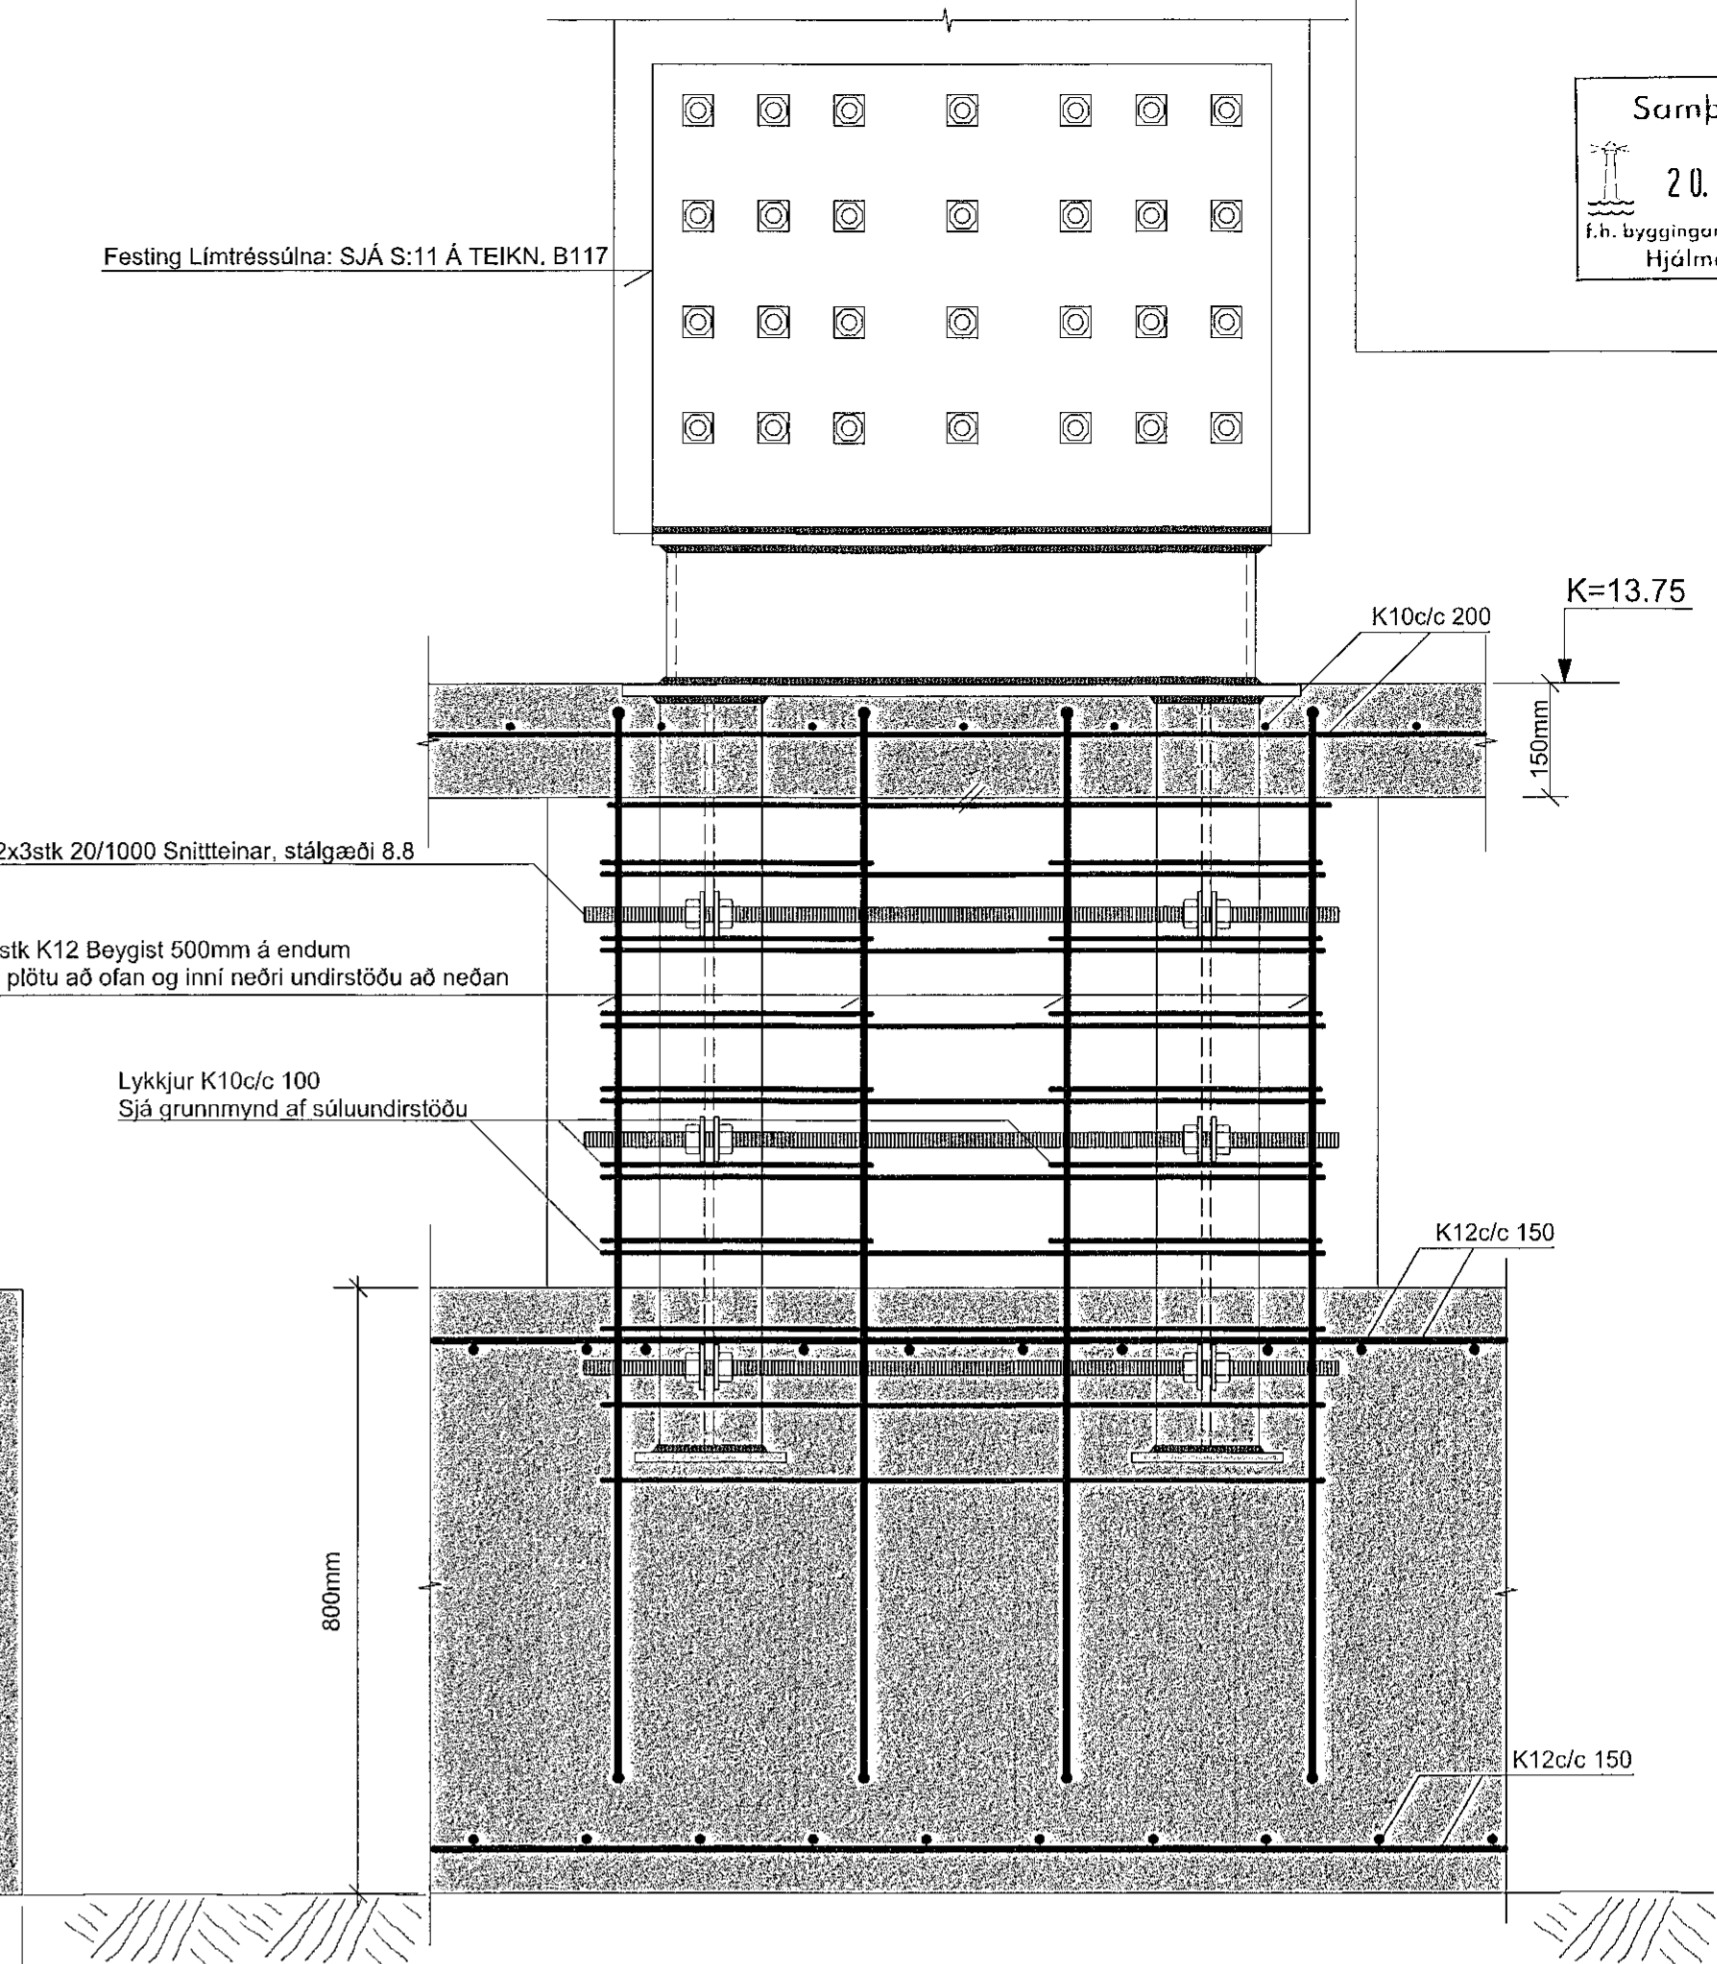
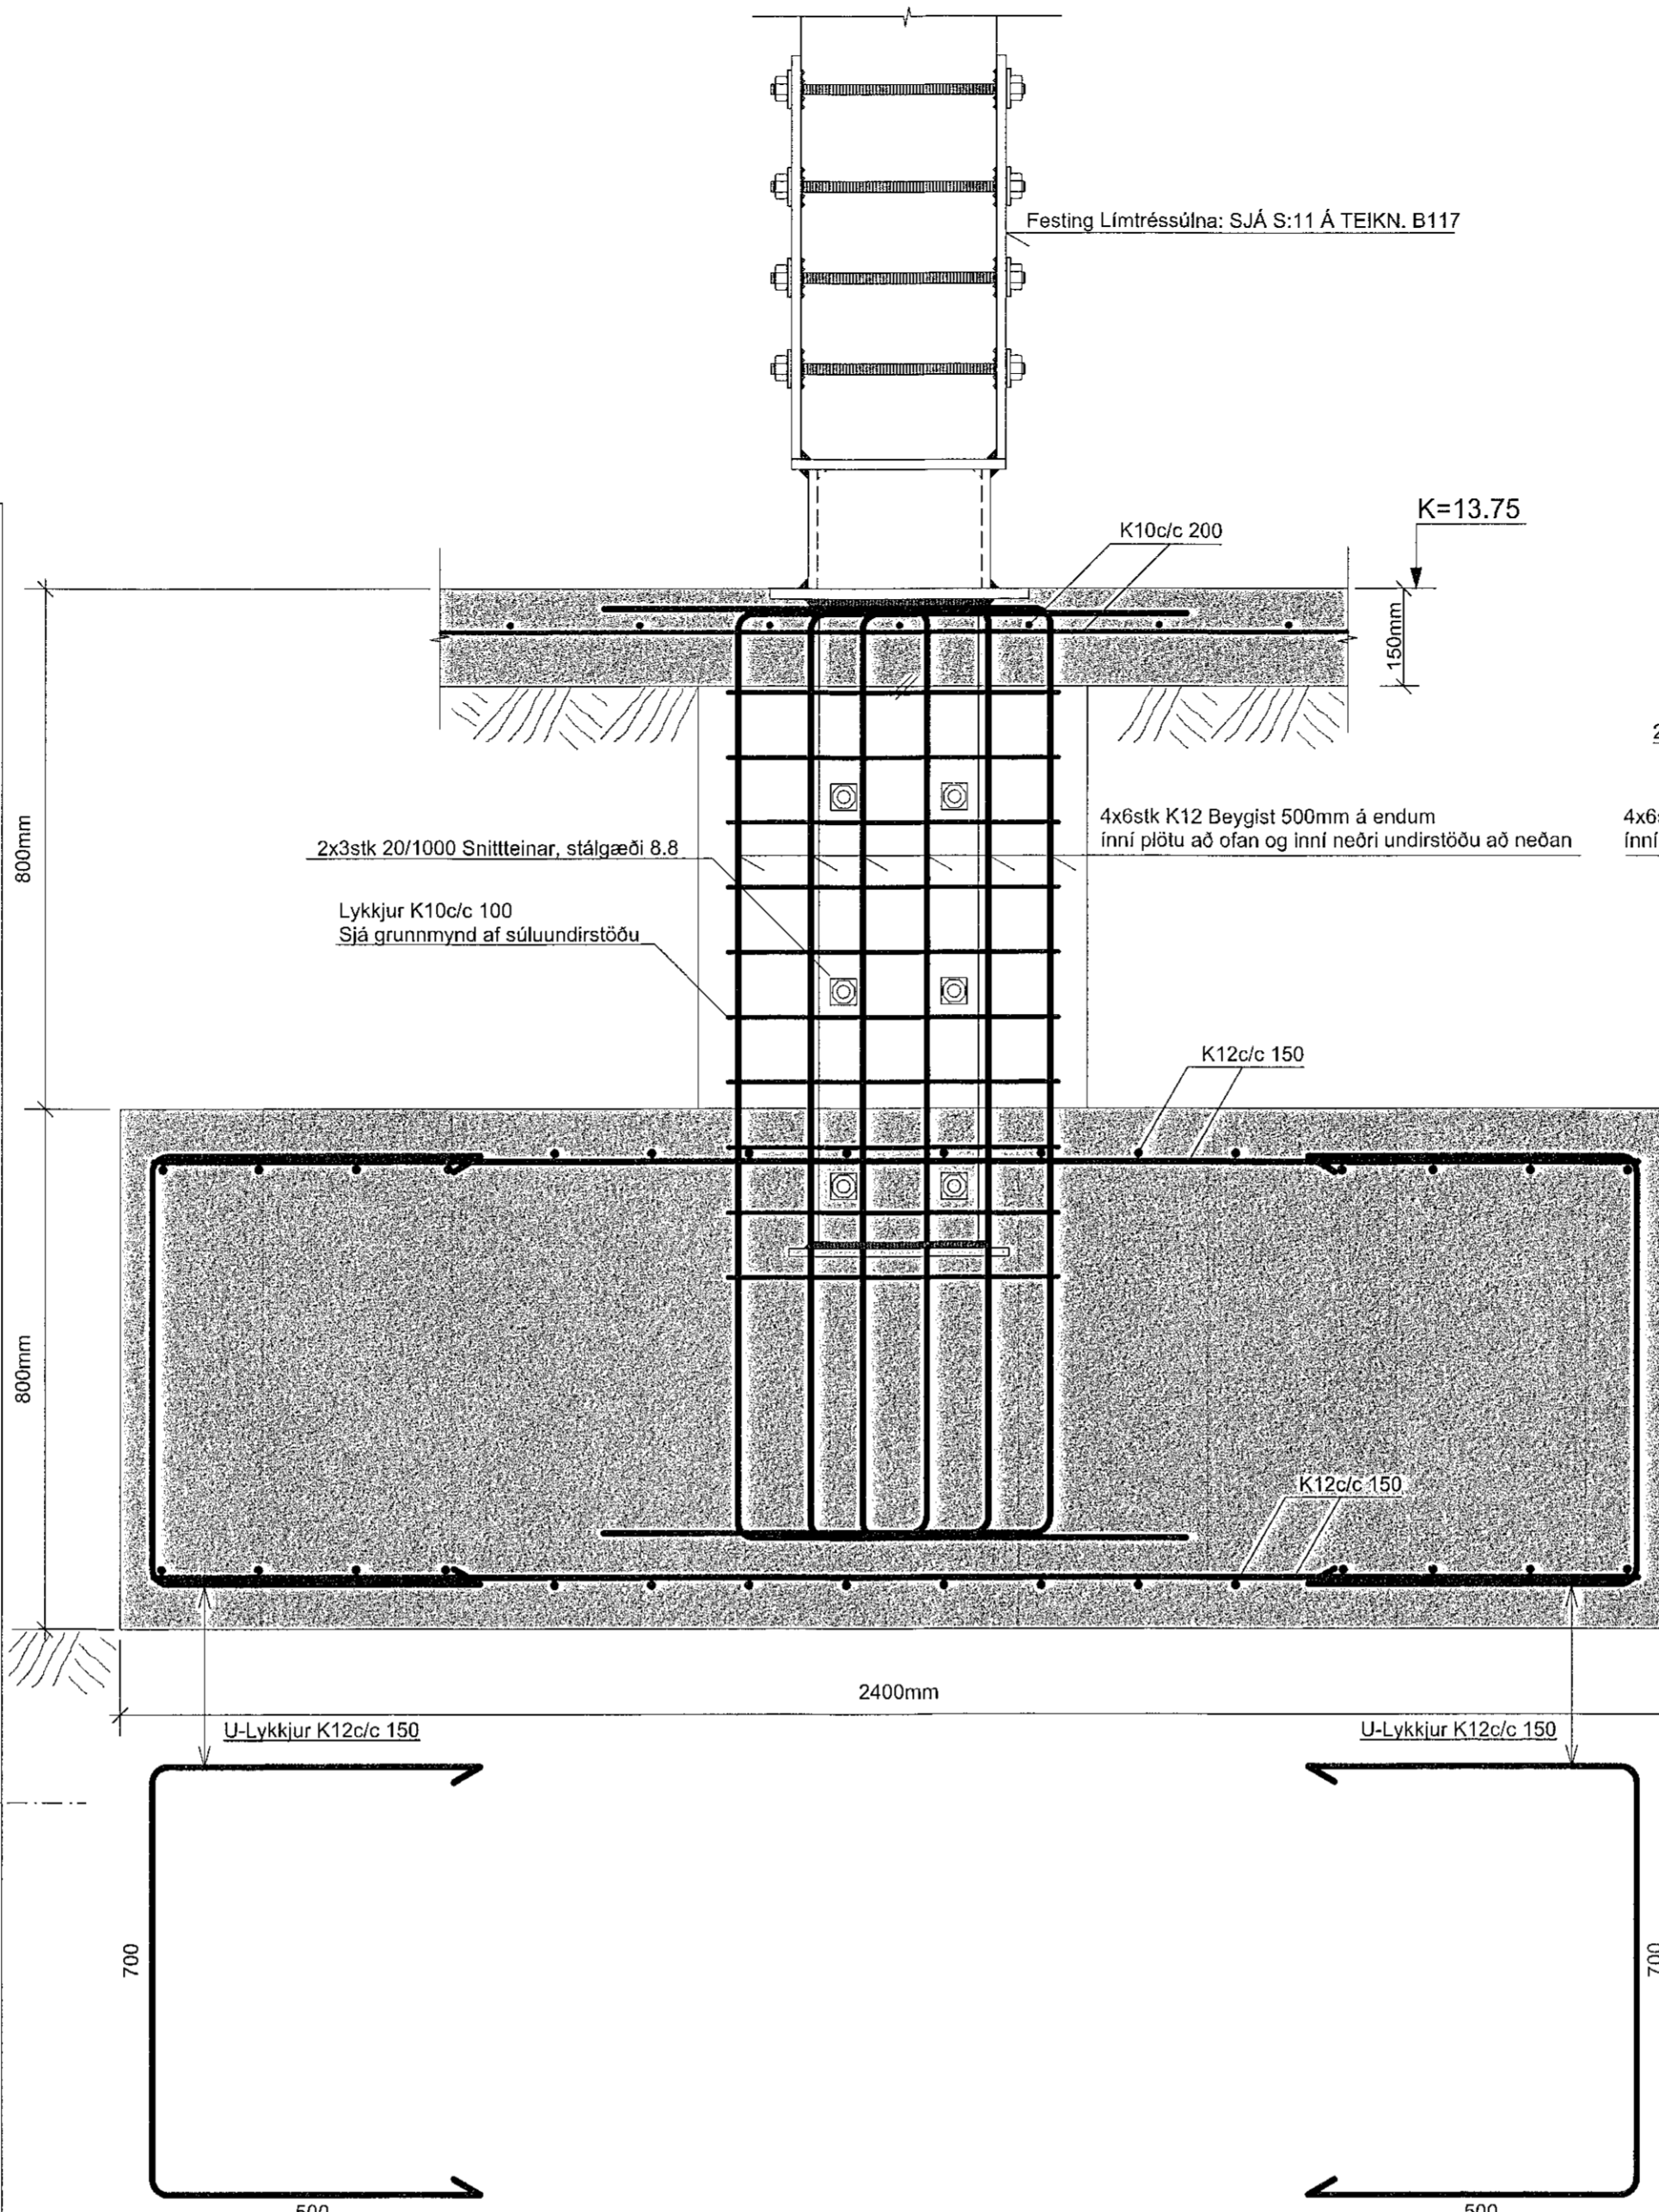
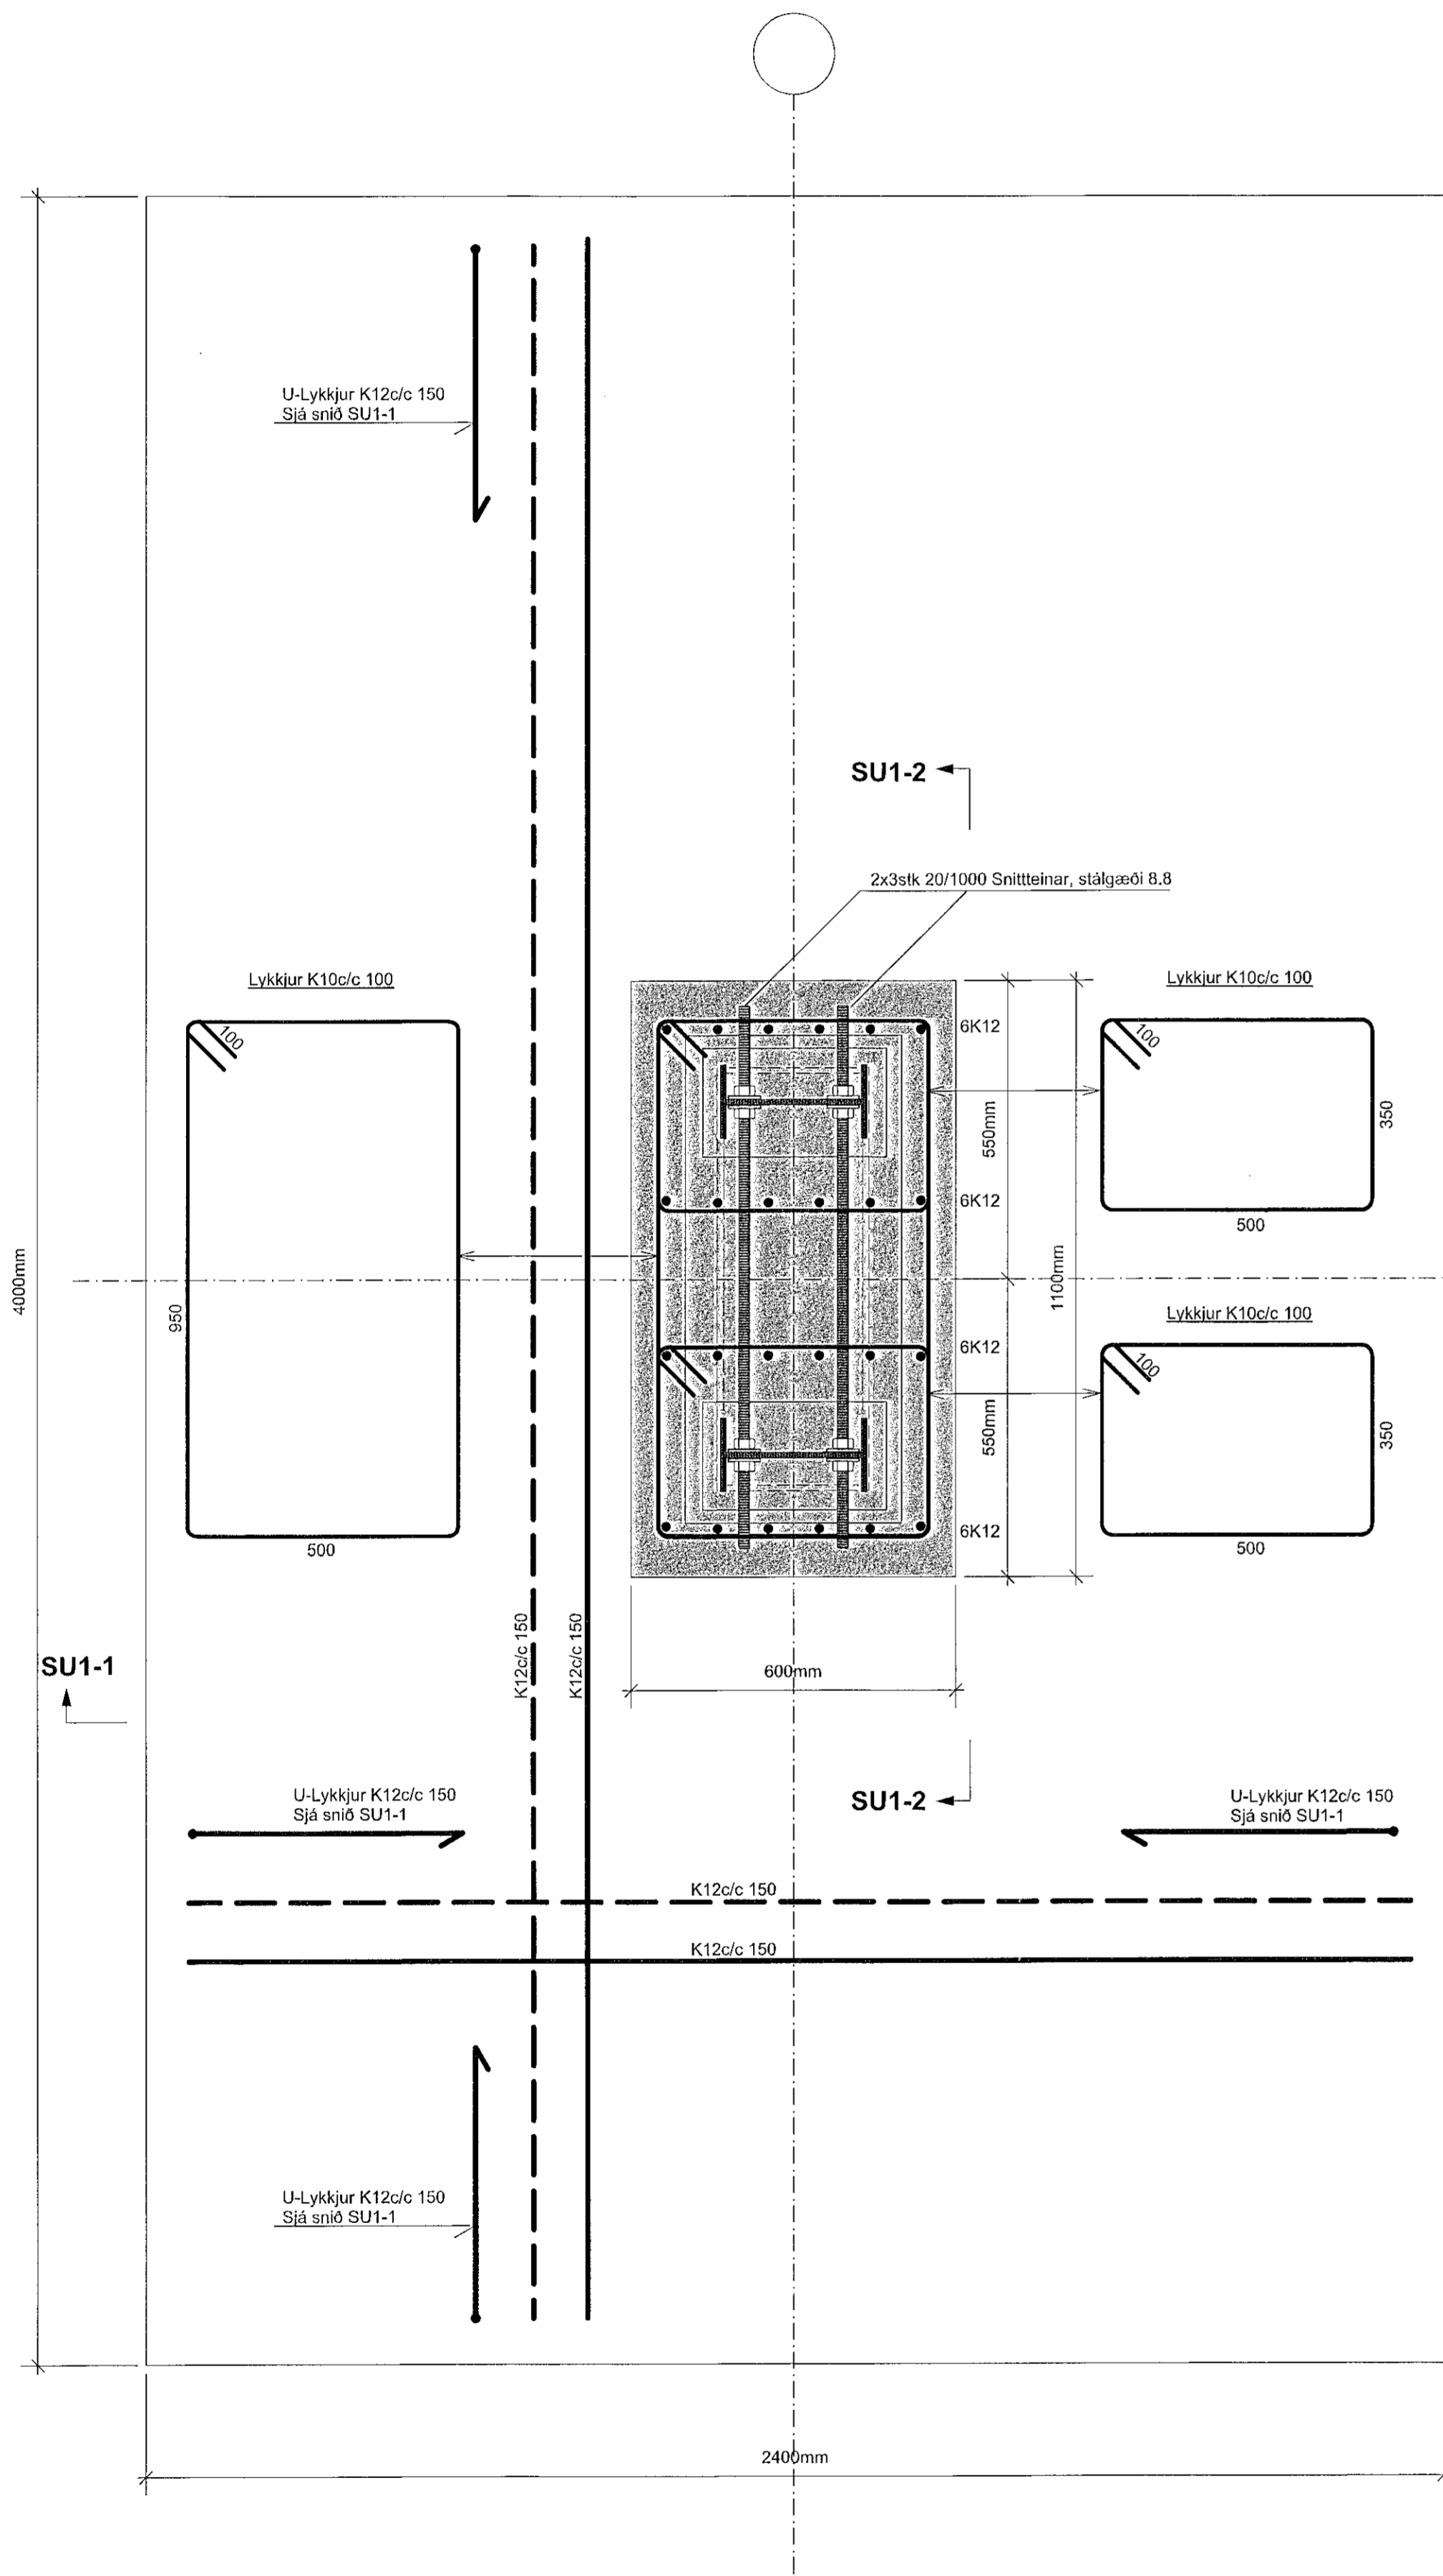


Sambýkkt bann
20. sep. 2021
i.h. byggingarfulltrúnaðs í Hafnarfirði
Hjalmar A. Jónsson

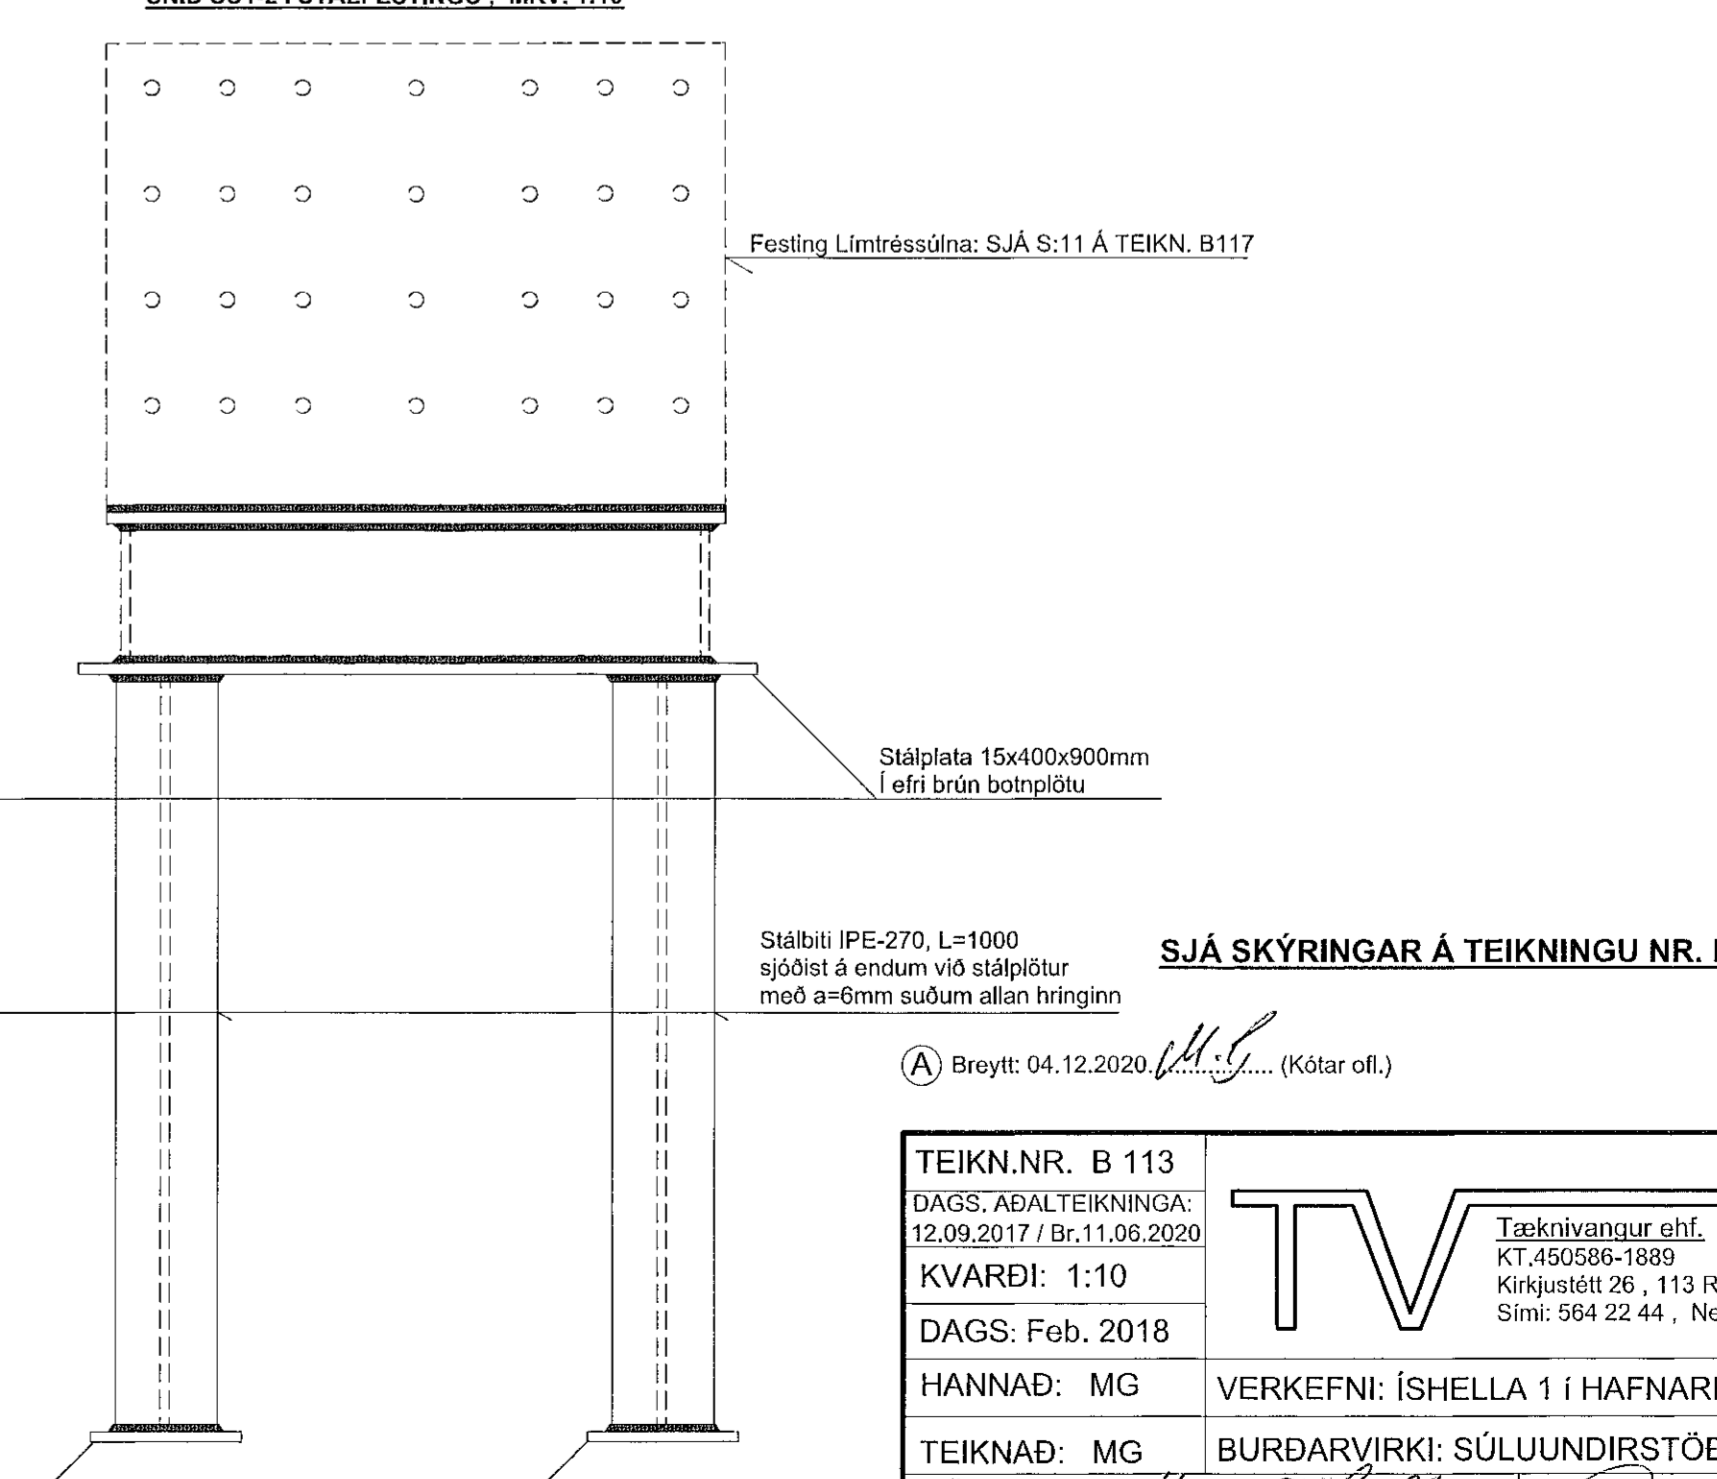

ISTEYPT STÁLFASTING Í SÚLUUNDIRSTÖÐU: SU1, MKV. 1:10
GRUNNMYND STÁLFASTINGAR, MKV. 1:10

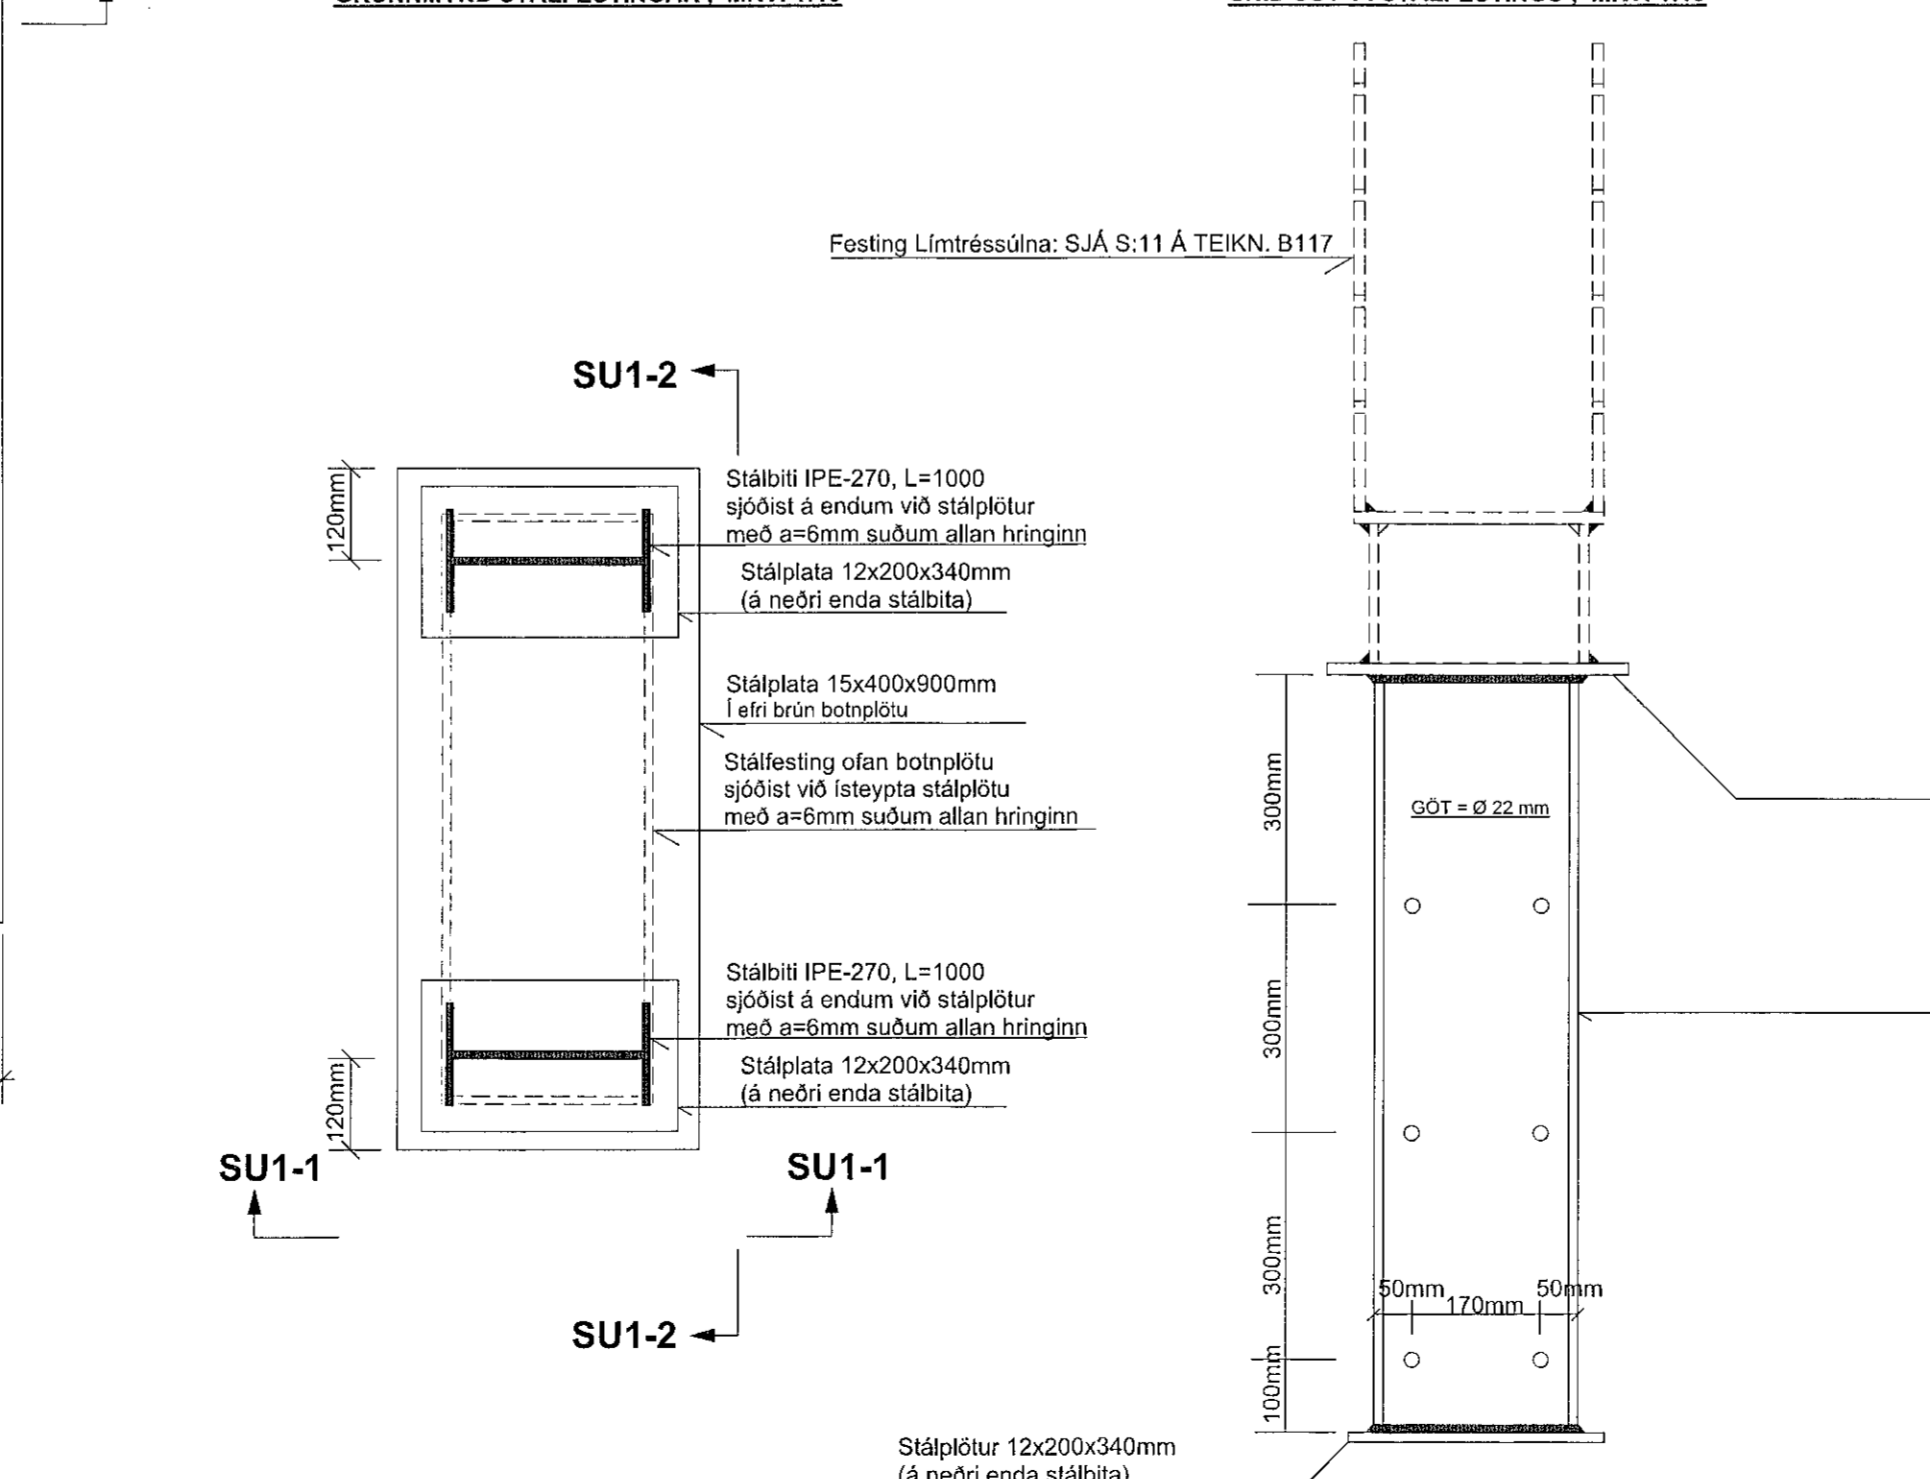

SJÁ SKÝRINGAR Á TEIKNINGU NR. B101
Breytt: 04.12.2020 (Kótar off.)

TEIKN.NR. B 113 DAGS. AÐALTEIKNINGA: 12.09.2017 / Br.11.08.2020 KVARDI: 1:10 DAGS: Feb. 2018	Tækniáfangur ehf. KT.450586-1889 Kirkjustítt 26, 113 Reykjavík Sími: 594 22 44, Netf. tv@vortex.is
HANNAD: MG	VERKEFNI: ÍSHELLA 1 Í HAFNARFIRÐI
TEIKNAD: MG	BURÐARVIRKI: SÚLUUNDIRSTÖÐUR, SU1
HÖNNUÐUR: Magnús Gylfason	Undirskrift Hönnunarstjóra