



Samykt bann  
20. sep. 2021  
I.h. byggingarfulltrúnaði í Hafnarfirði  
Hjálmar A. Jónsson


SNID V3/V4 - 1 MKV. 1:10

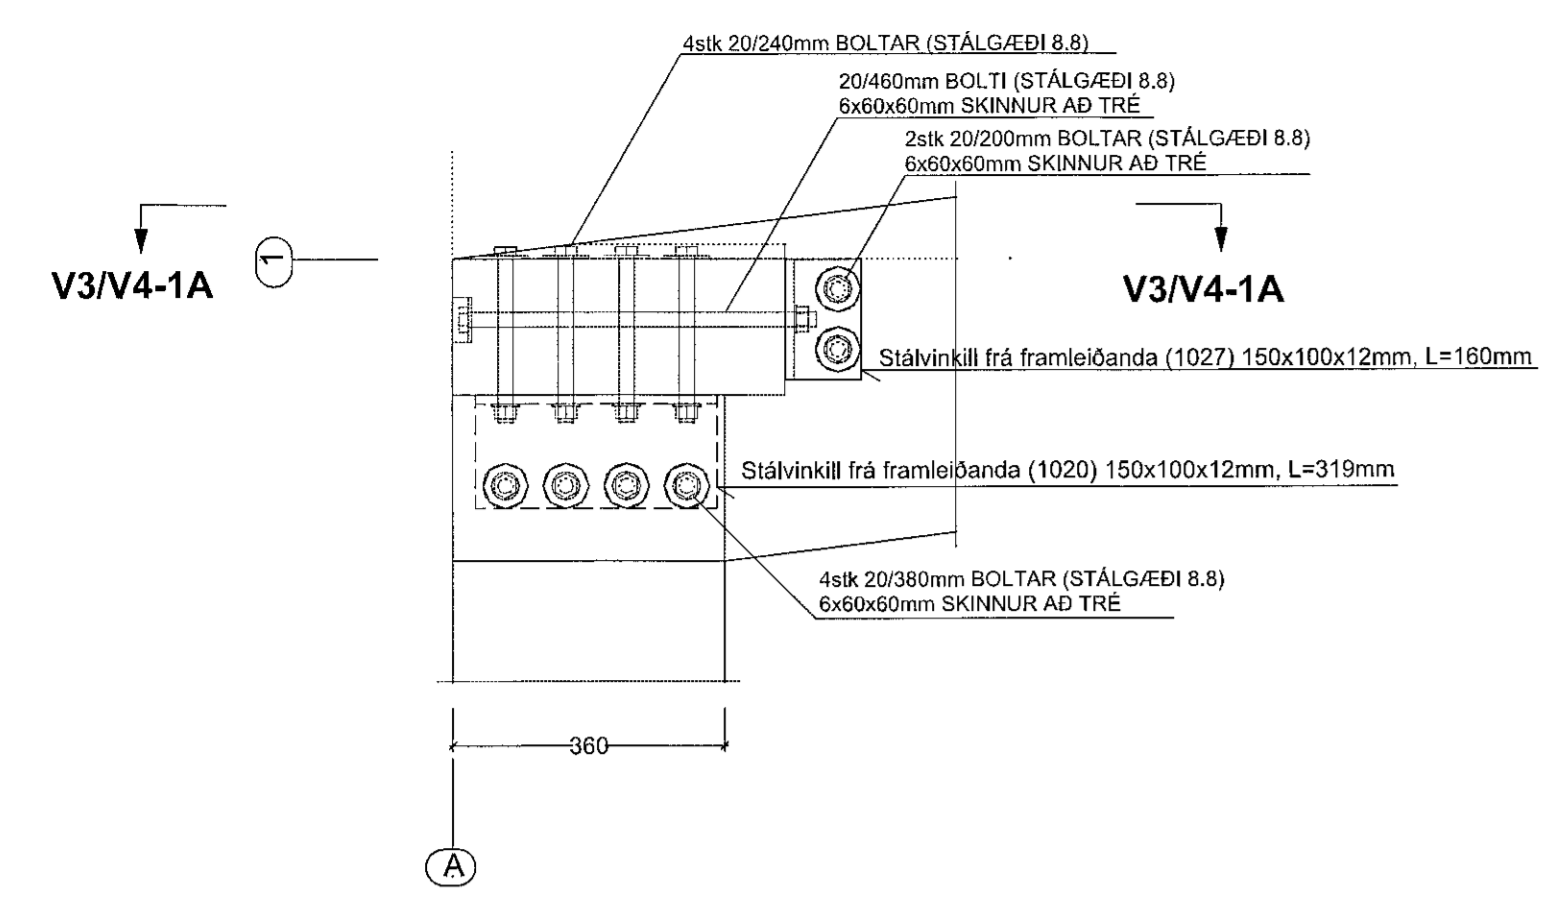


SNID V3/V4 - 1A MKV. 1:10

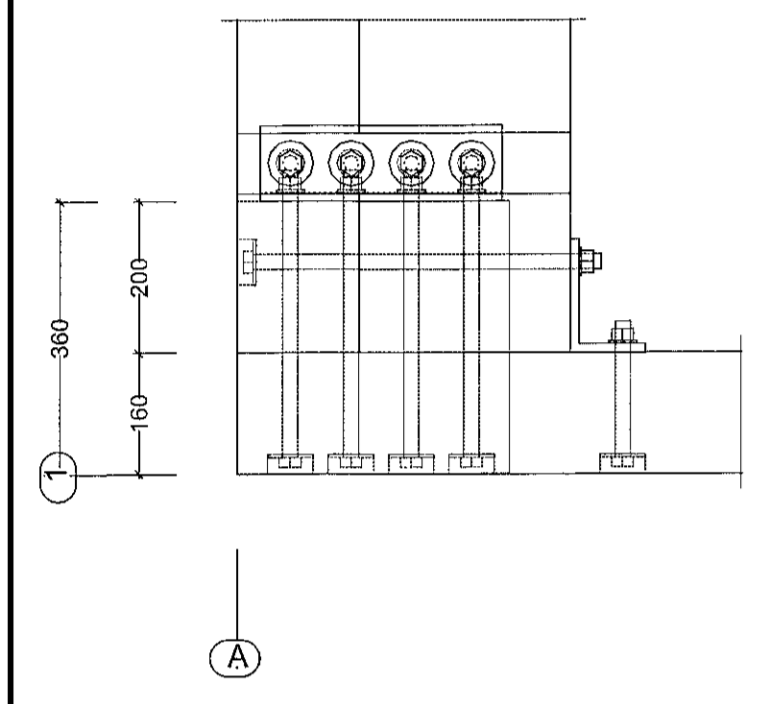


SNID V3/V4 - 1A MKV. 1:10  
(Prívíddarsjónarhorn af hornasamsetningu)

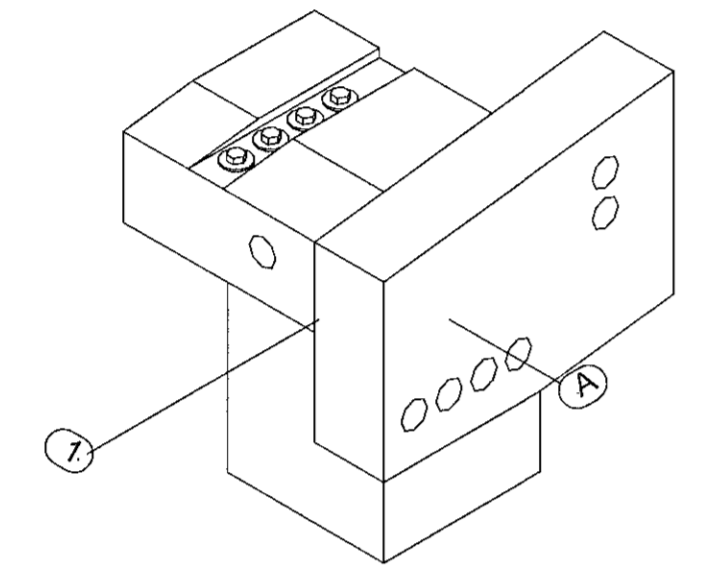


SNID V3/V4 - 2 MKV. 1:10

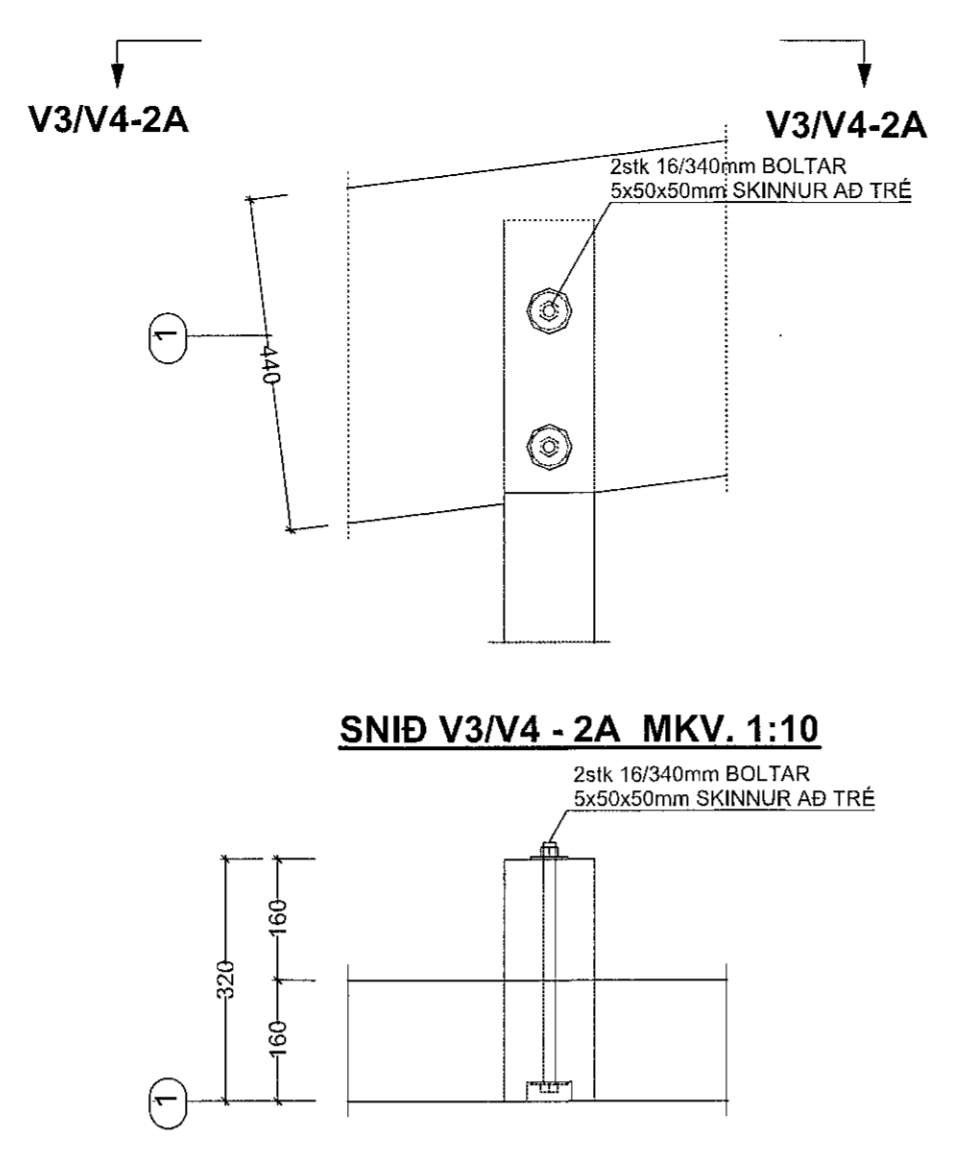

SNID V3/V4 - 2A MKV. 1:10


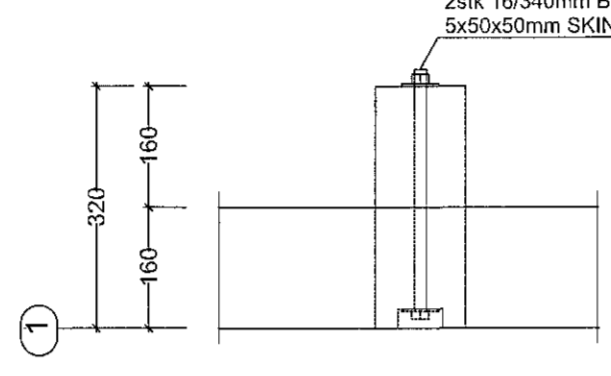


SNID V3/V4 - 3 MKV. 1:10

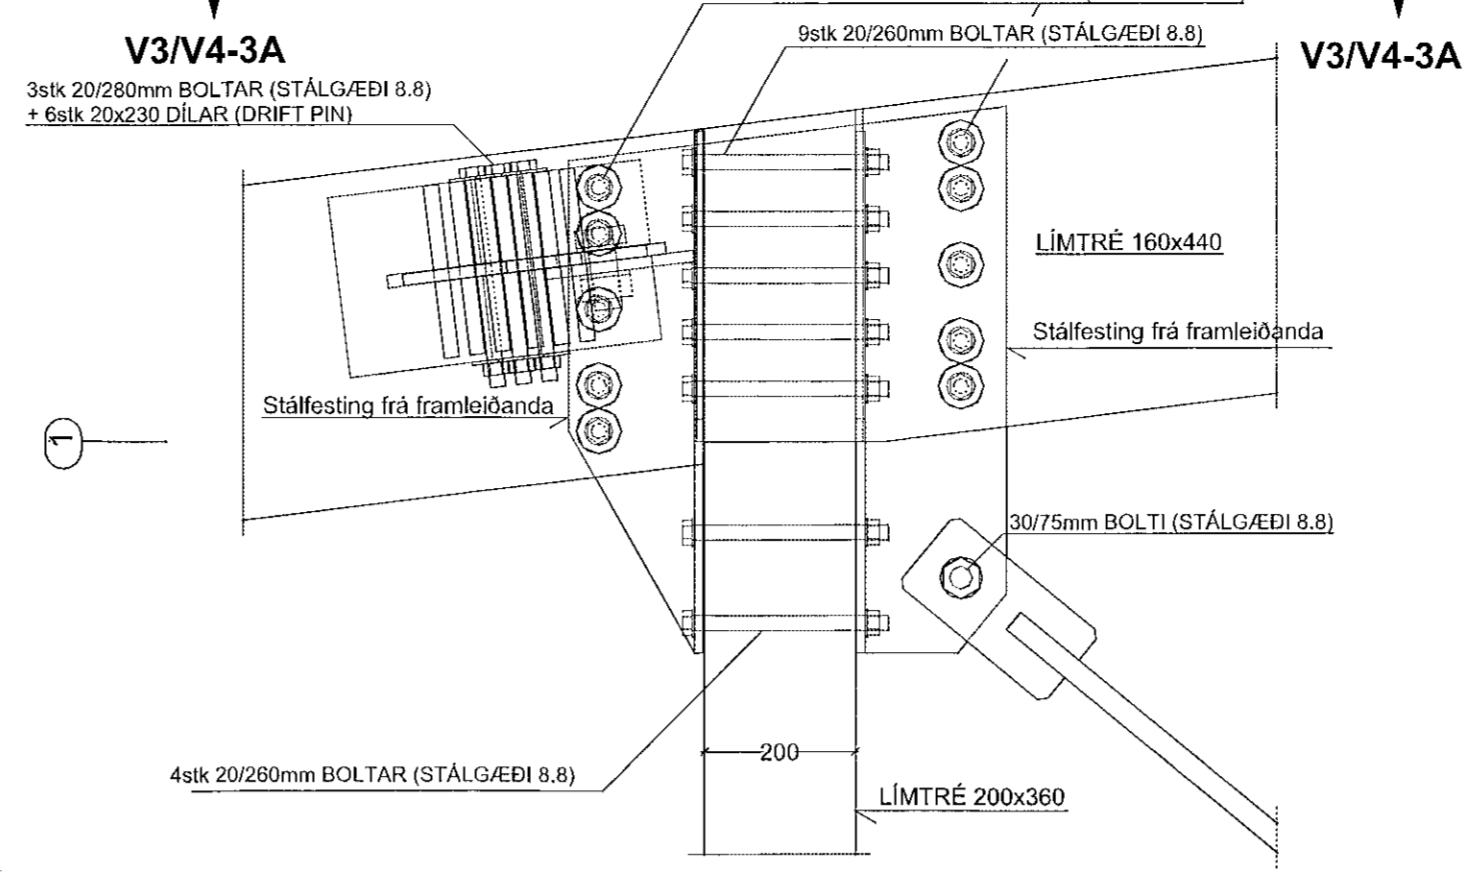


SNID V3/V4 - 3A MKV. 1:10


SNID V3/V4 - 3A MKV. 1:10  
(Prívíddarsjónarhorn af samsetningu)

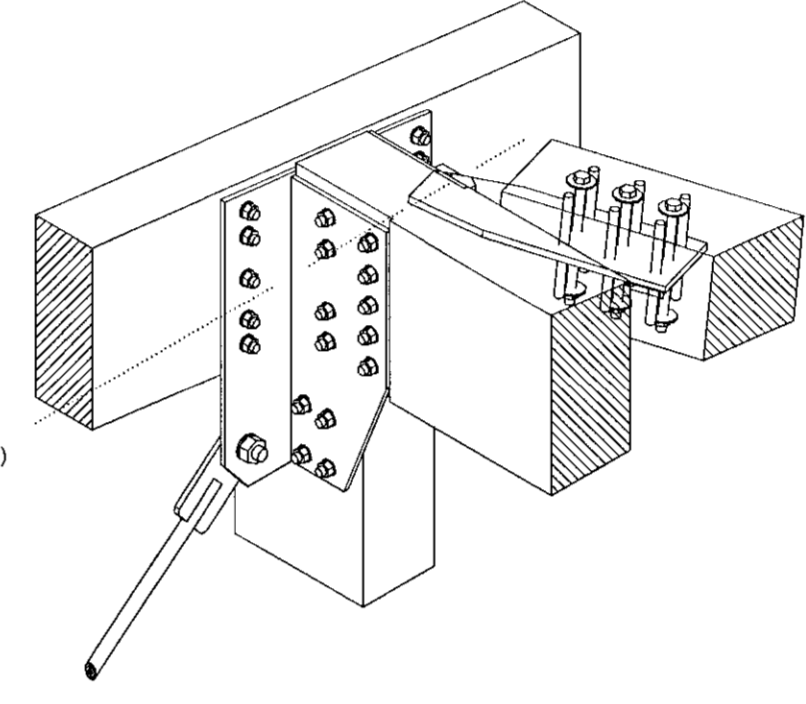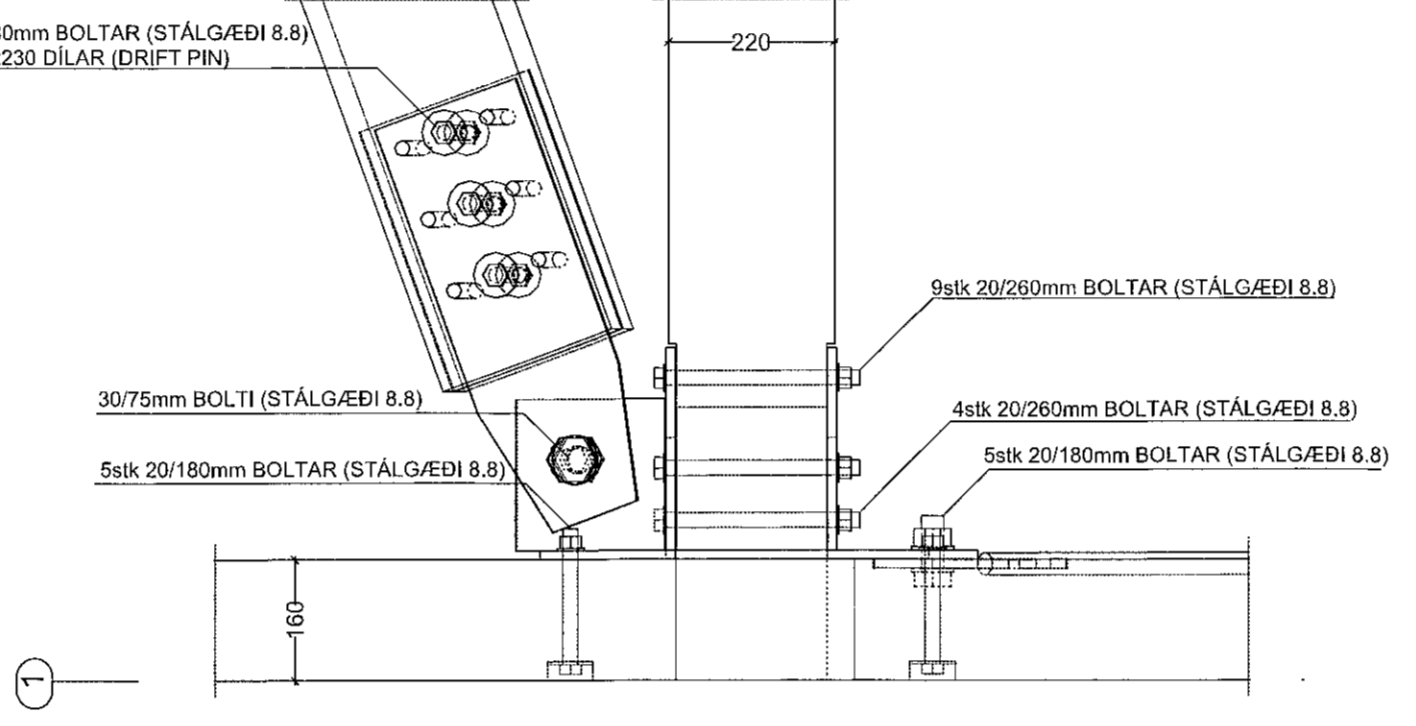


SNID V3/V4 - 4 MKV. 1:10

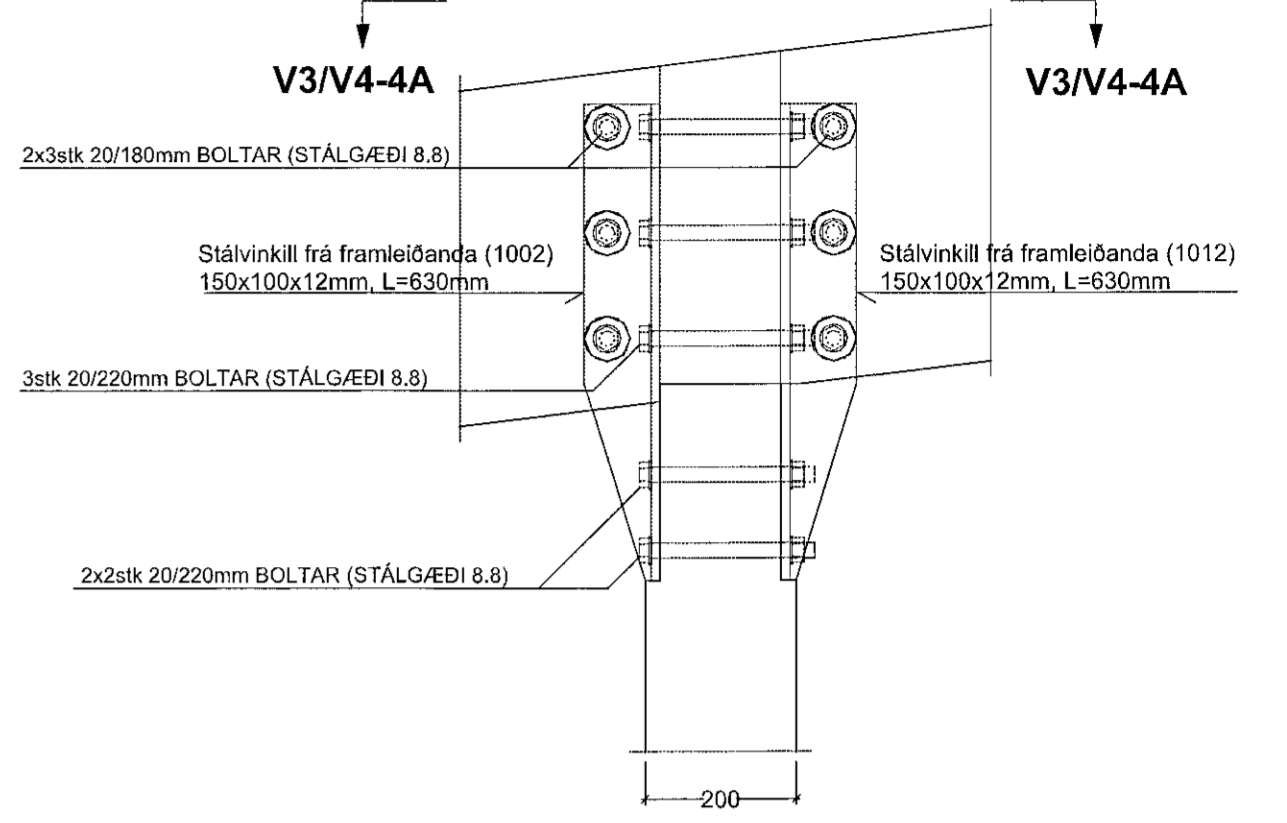

SNID V3/V4 - 4A MKV. 1:10

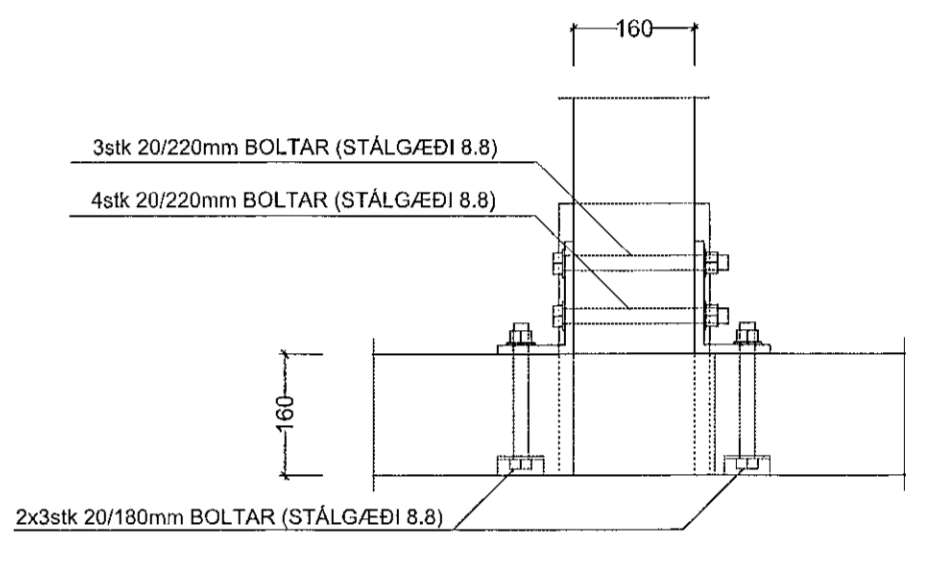


SNID V3/V4 - 5 MKV. 1:10

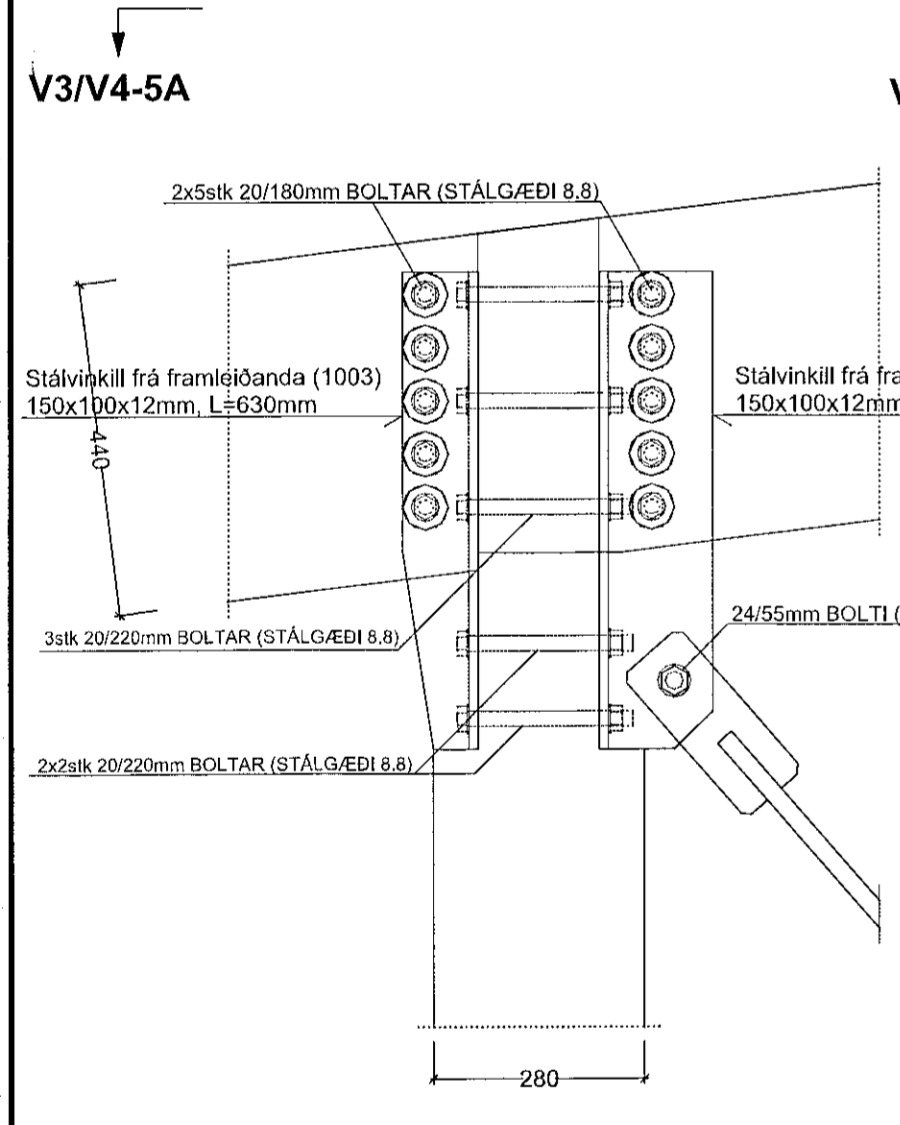


SNID V3/V4 - 5A MKV. 1:10

SNID V3/V4 - 6 MKV. 1:10

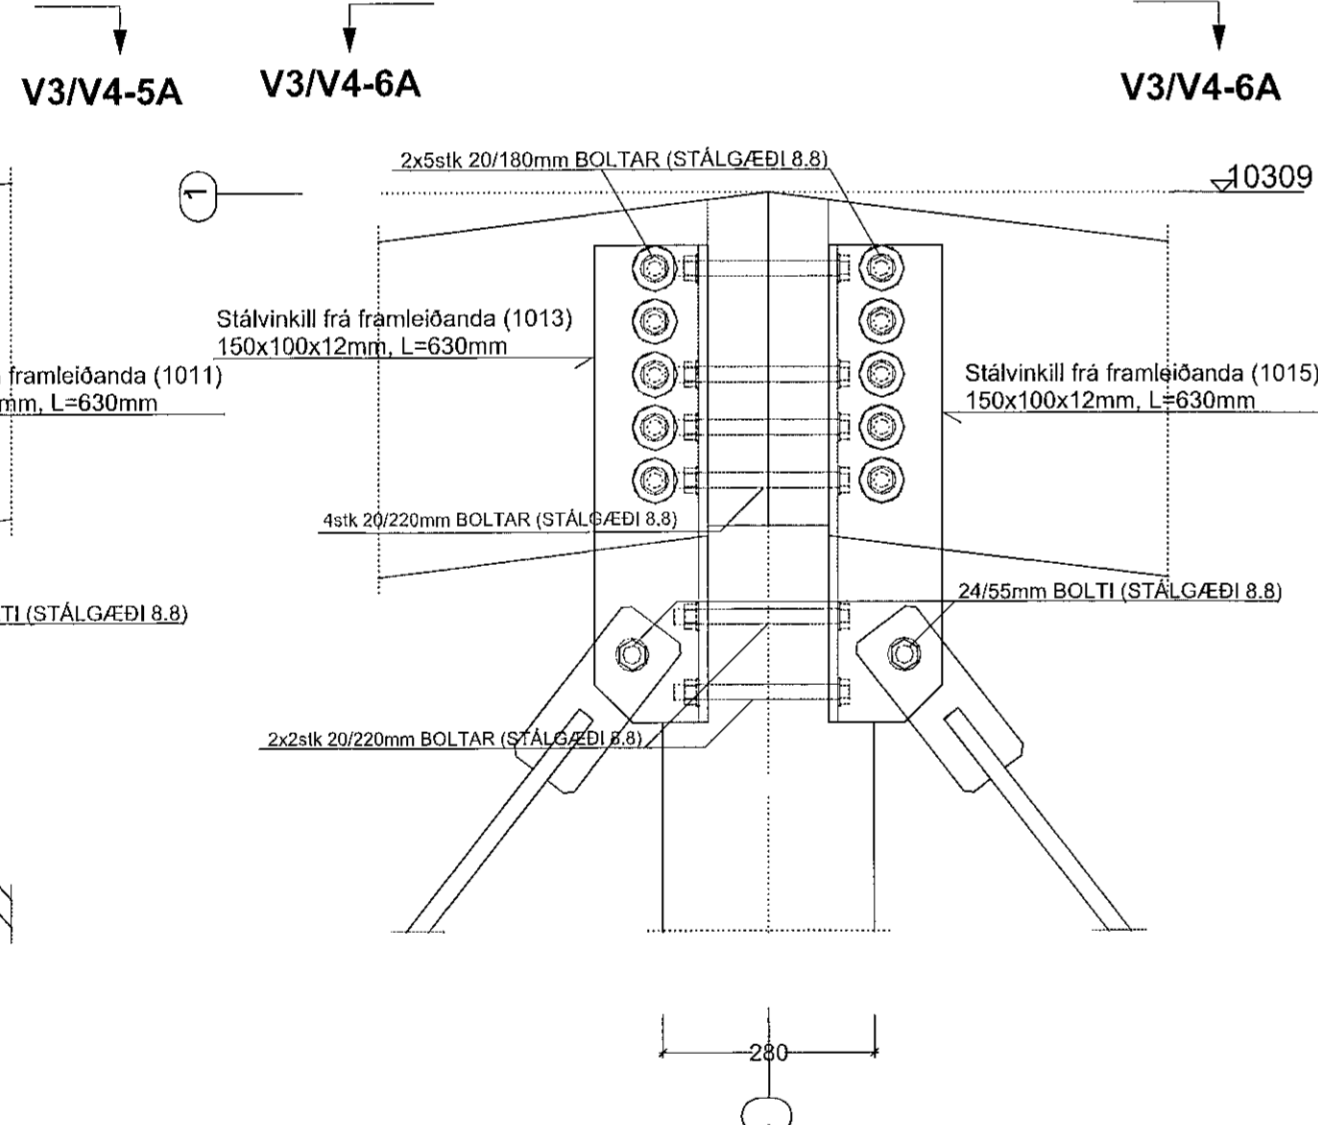


SNID V3/V4 - 6A MKV. 1:10

SNID V3/V4 - 7 MKV. 1:10

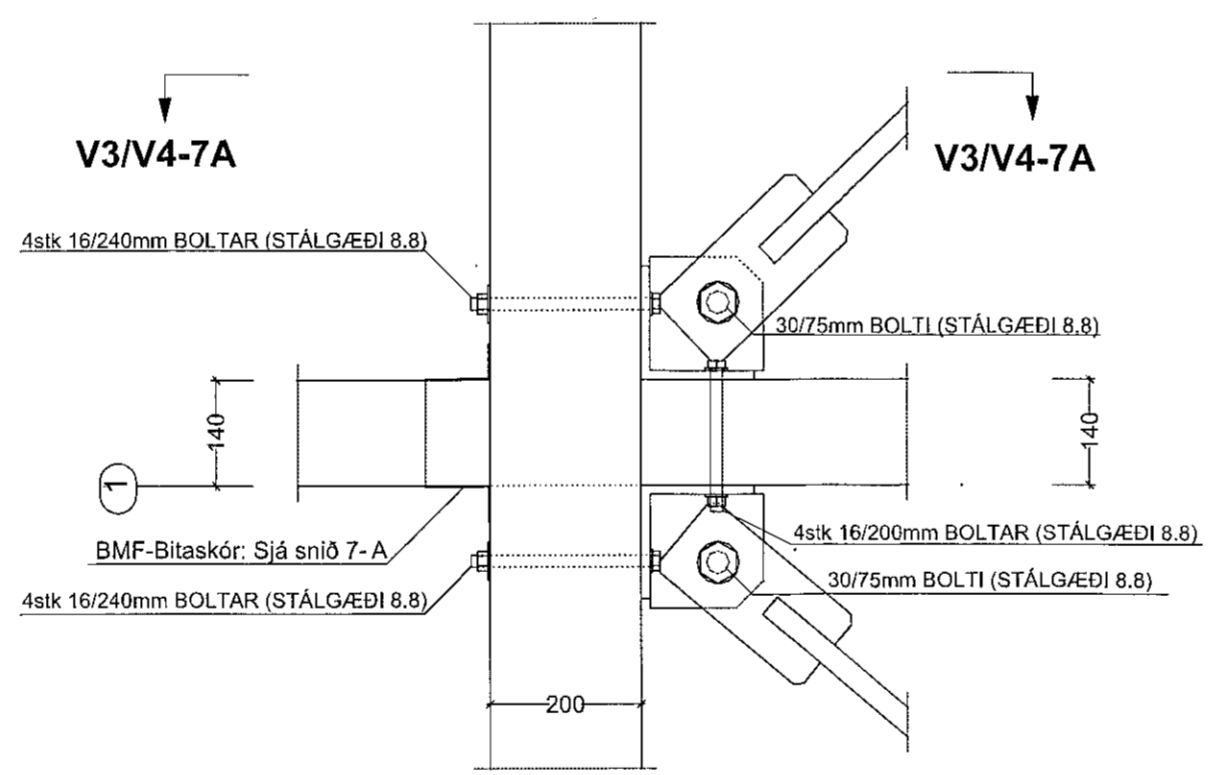



SNID V3/V4 - 7A MKV. 1:10

SNID V3/V4 - 8 MKV. 1:10

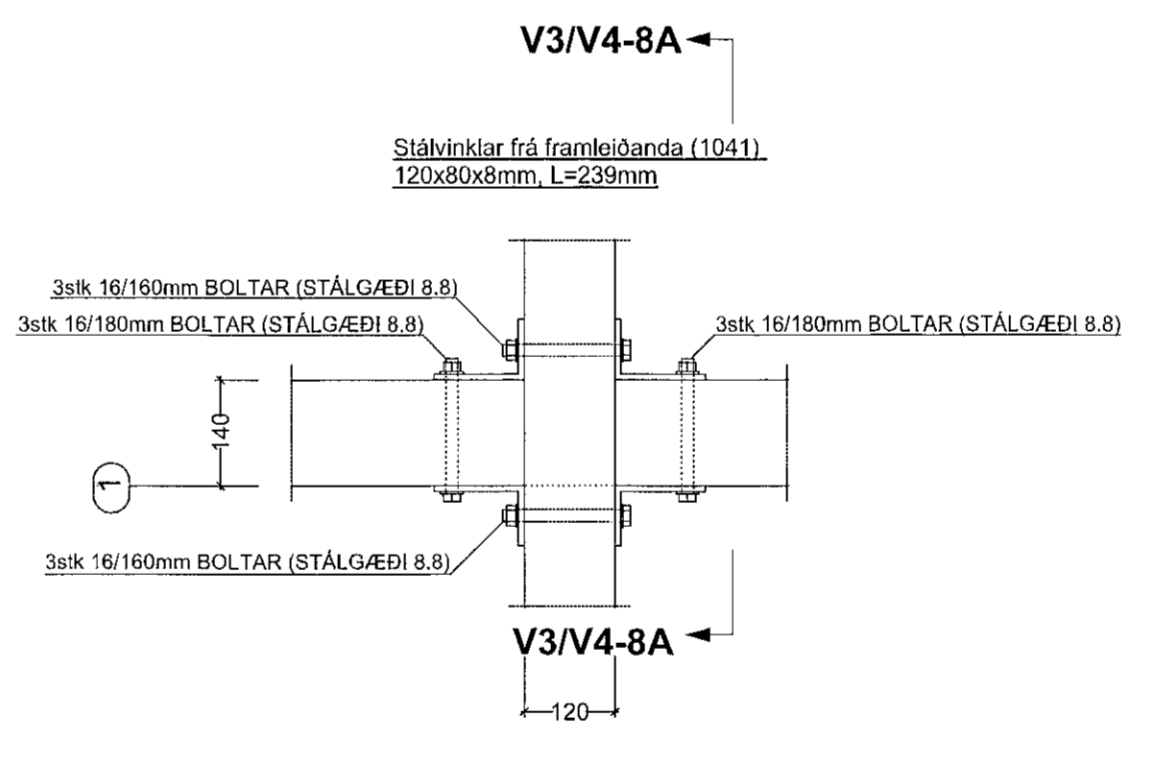



SNID V3/V4 - 8A MKV. 1:10

SNID V3/V4 - 9 MKV. 1:10

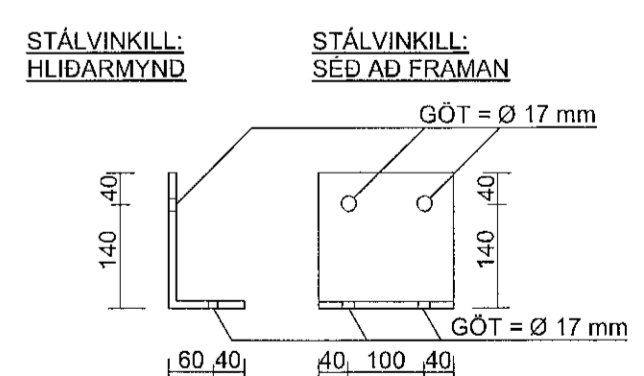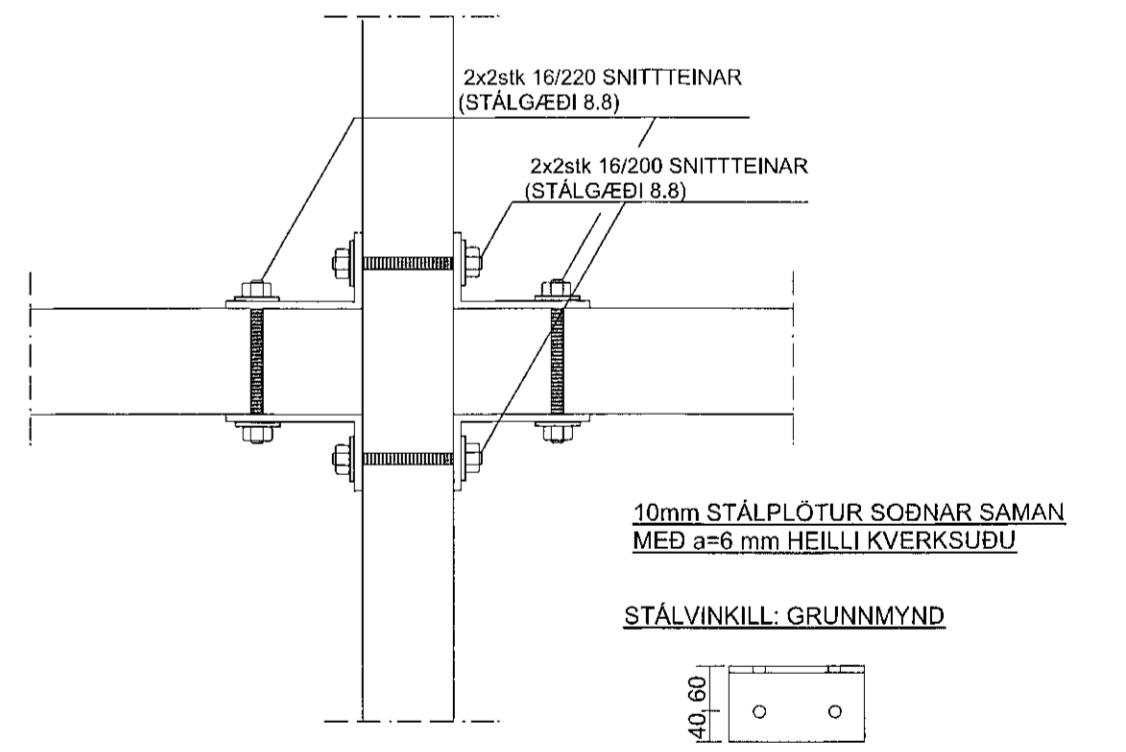

SJÁ SKÝRINGAR Á TEIKNINGU NR. B101

(A) Breytt: 04.12.2020

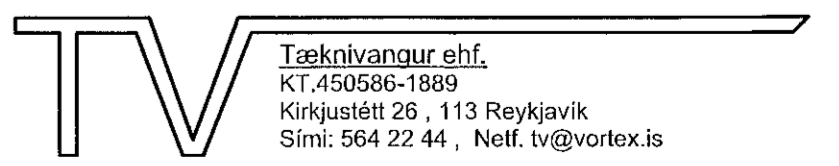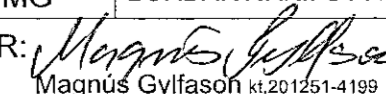TEIKN.NR. B 126	 Tæknivanur ehf. KT 450586-1889 Kirkjustétt 26, 113 Reykjavík Sími: 564 22 44, Netf. tv@vortex.is
DAGS: ABALTEIKNINGA: 12.09.2017 / Br.11.06.2020	
KVARDI: 1:10	
DAGS: Feb. 2018	
HÁNNAD: MG	VERKEFNI: ISHELLA 1 í HAFNARFIRDI
TEIKNAD: MG	BURÐARVIRKI: ÚTVEGGIR - VEGGUR V3 og VEGGUR V4 : SNID 1-9
HÖNNUÐUR:  Magnús Gyfason 41.201251-4199	Undirskrift Hönnunarstjóra 41.091162-3509