



SNID V4-V4 MKV. 1:10

ATH. ALLUR FRÁGANGUR, ÞAKBRÚNIR, EINANGRUN,
RAKAVORN, VINDVORN OG ÚTLOFTUN
SJA SÉRTEIKNINGAR ARKITEKTS

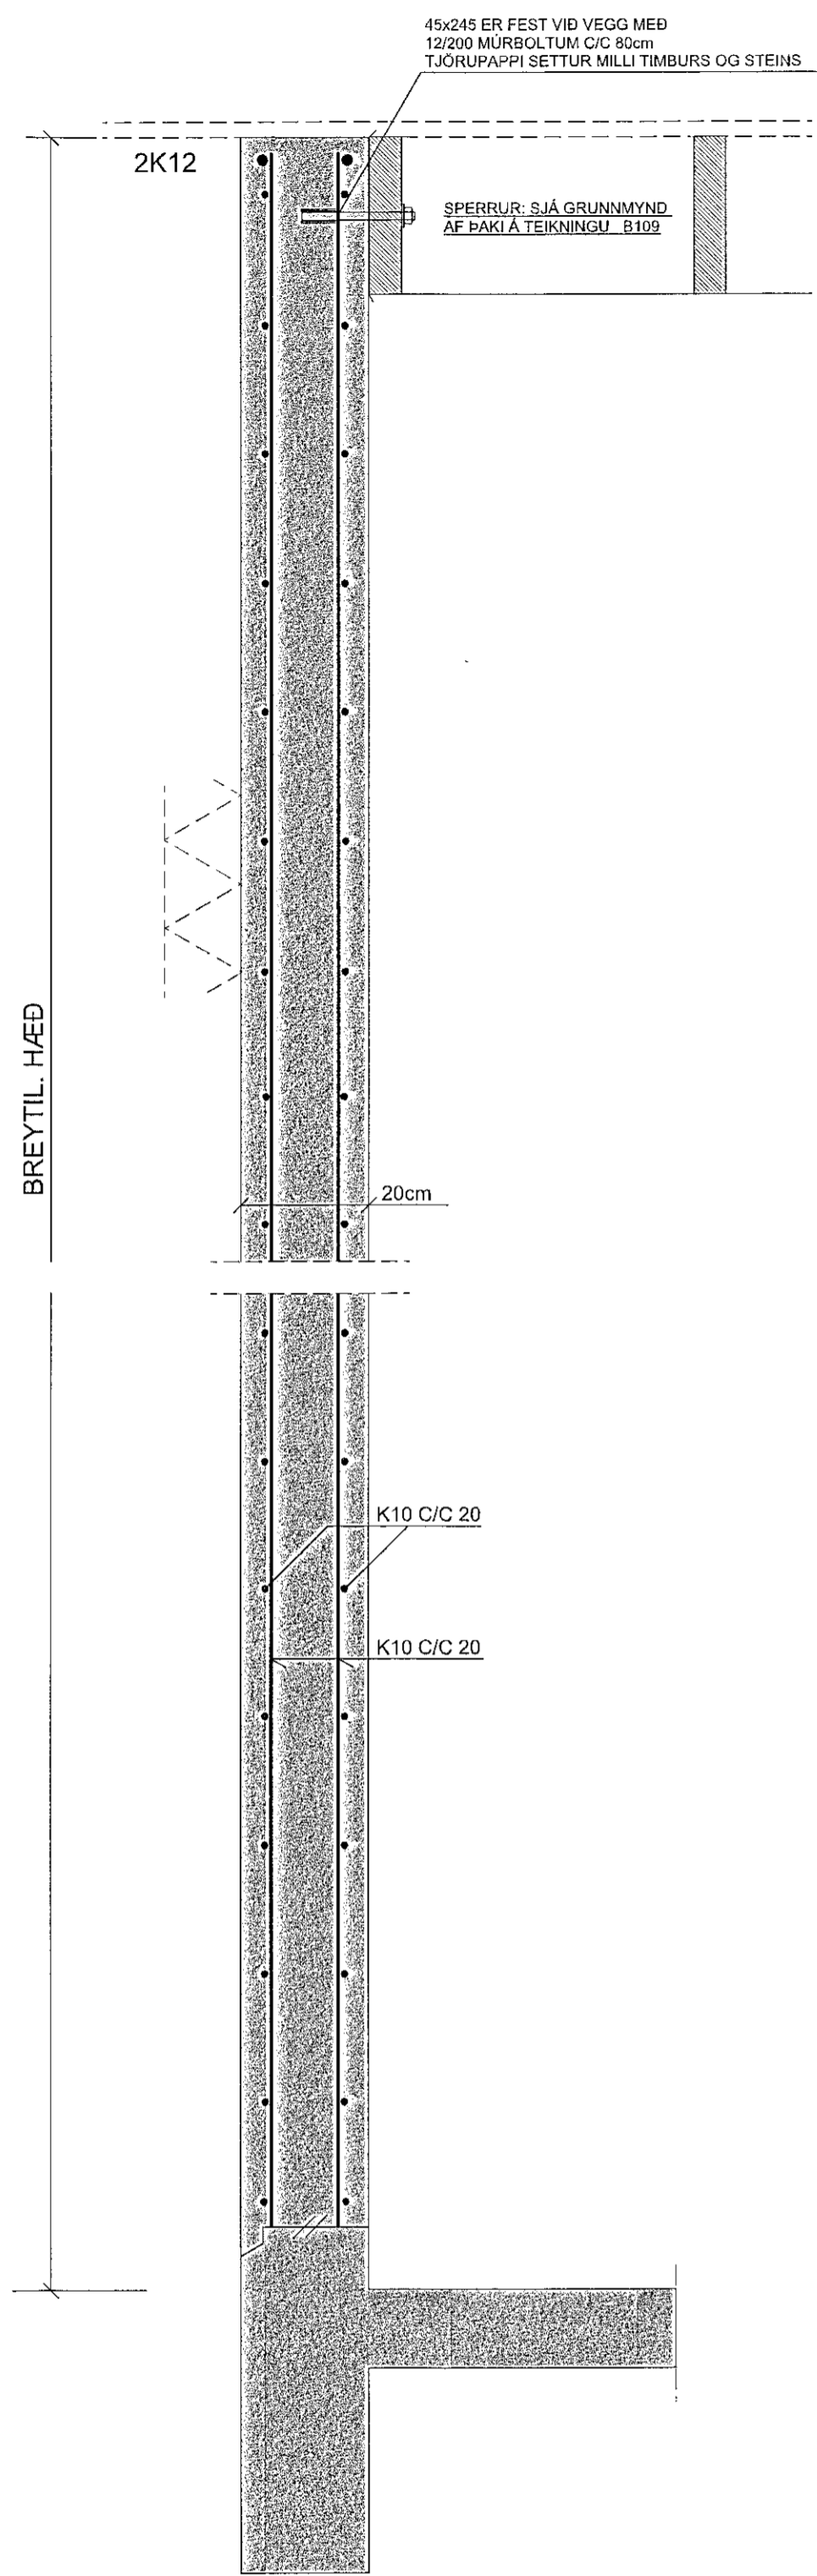


SNID V5-V5 MKV. 1:10

ATH. ALLUR FRÁGANGUR, ÞAKBRÚNIR, EINANGRUN,
RAKAVORN, VINDVORN OG ÚTLOFTUN
SJA SÉRTEIKNINGAR ARKITEKTS

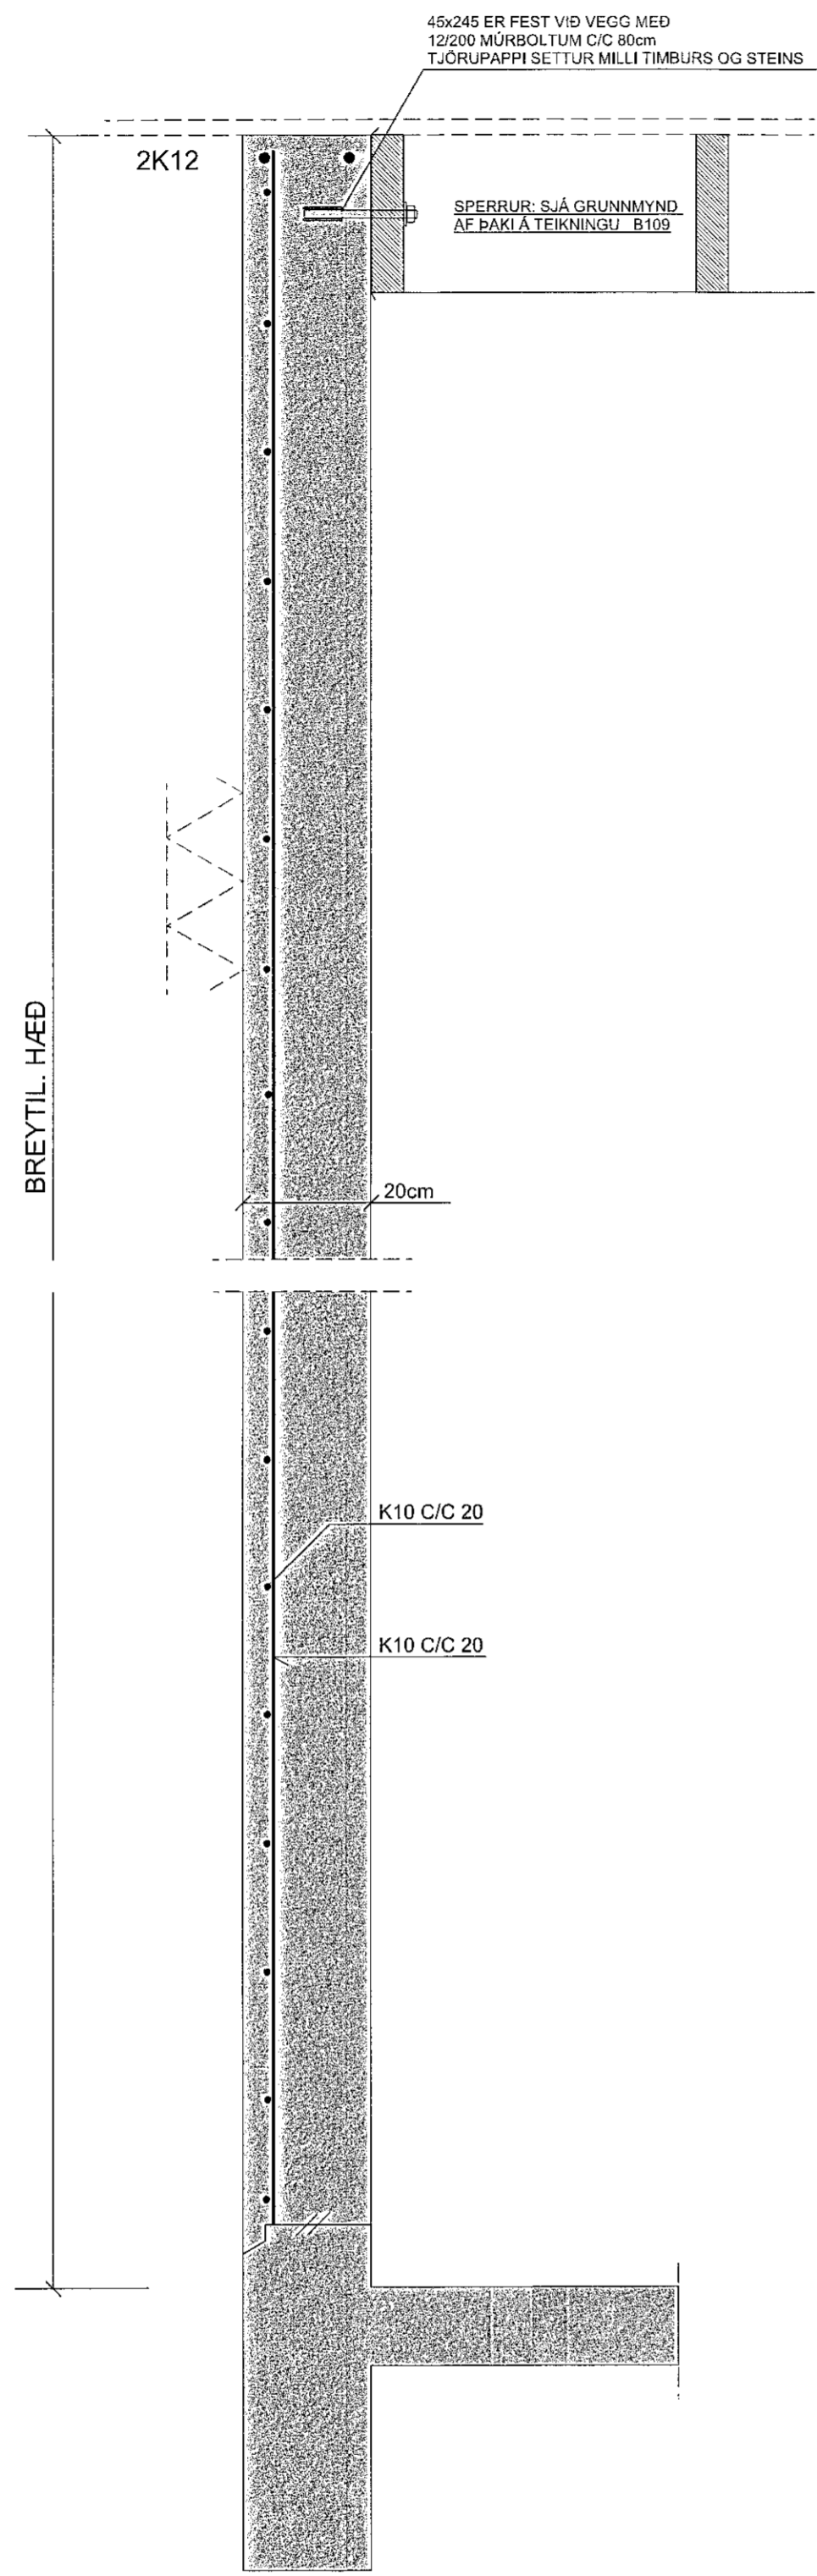


SNID V6-V6 MKV. 1:10


ATH. ALLUR FRÁGANGUR, ÞAKBRÚNIR, EINANGRUN,
RAKAVORN, VINDVORN OG ÚTLOFTUN
SJA SÉRTEIKNINGAR ARKITEKTS

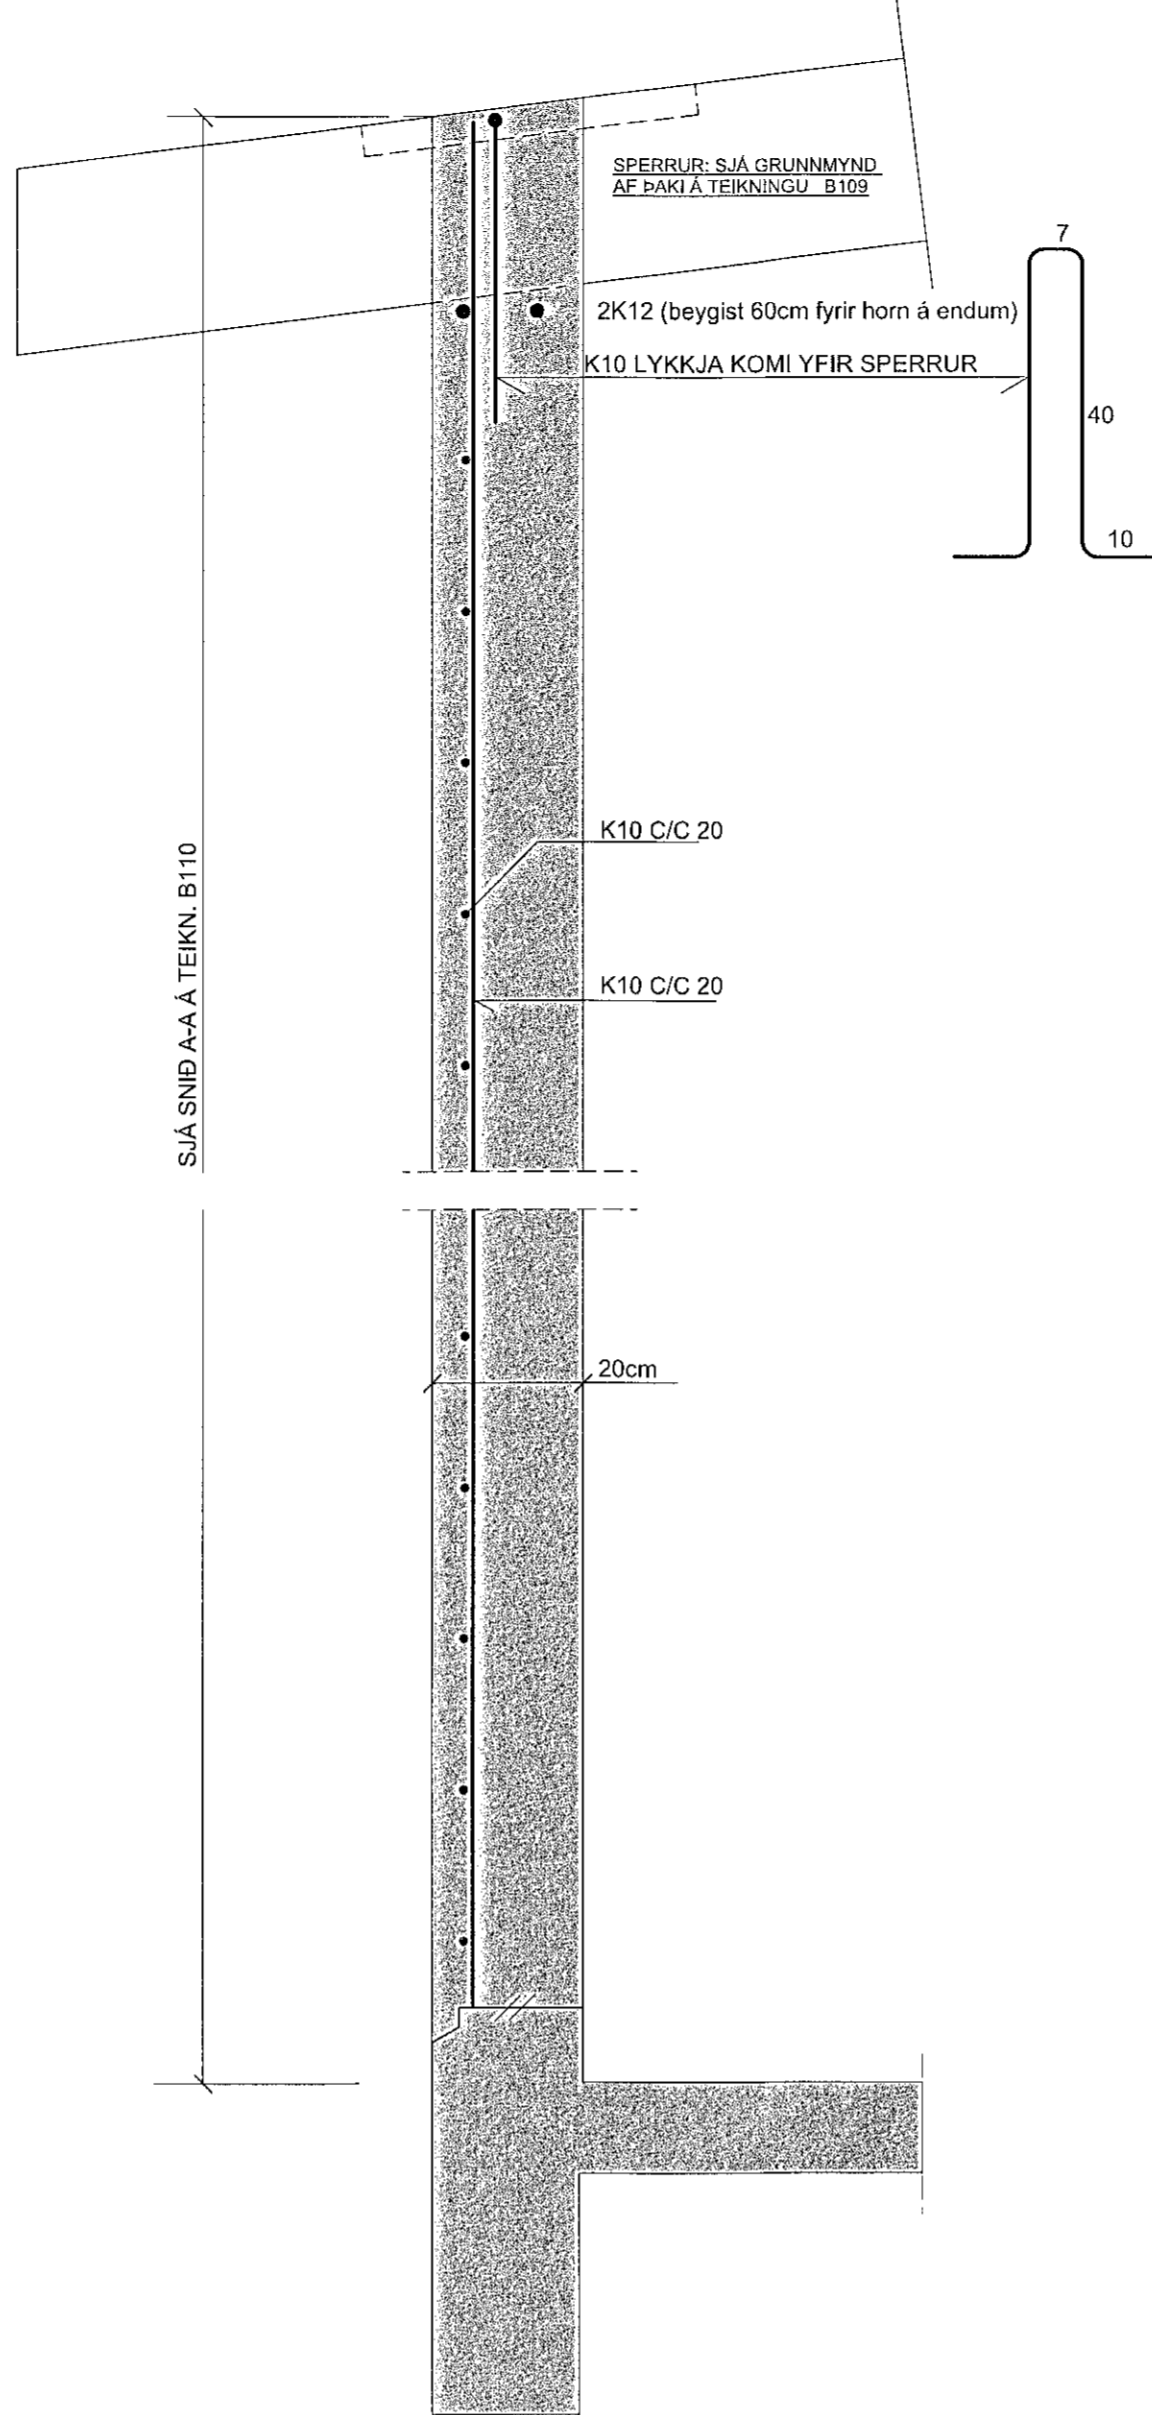


SNID V7-V7 MKV. 1:10

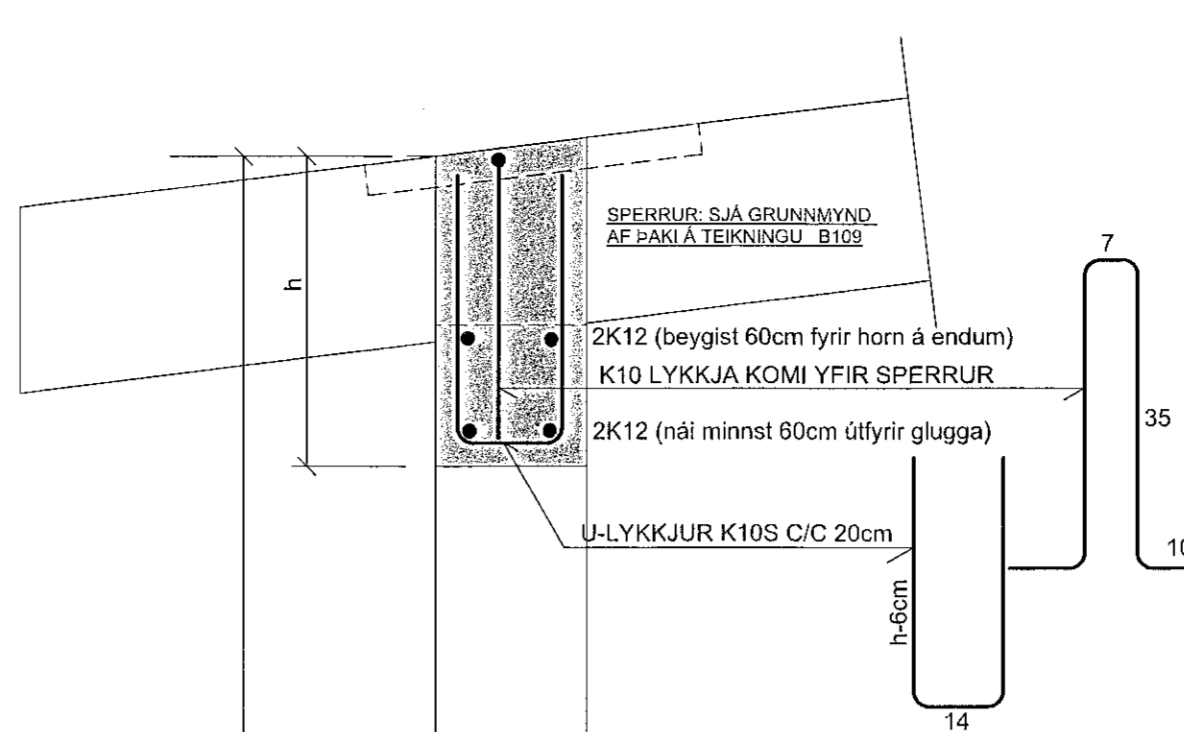


SNID V8-V8 MKV. 1:10

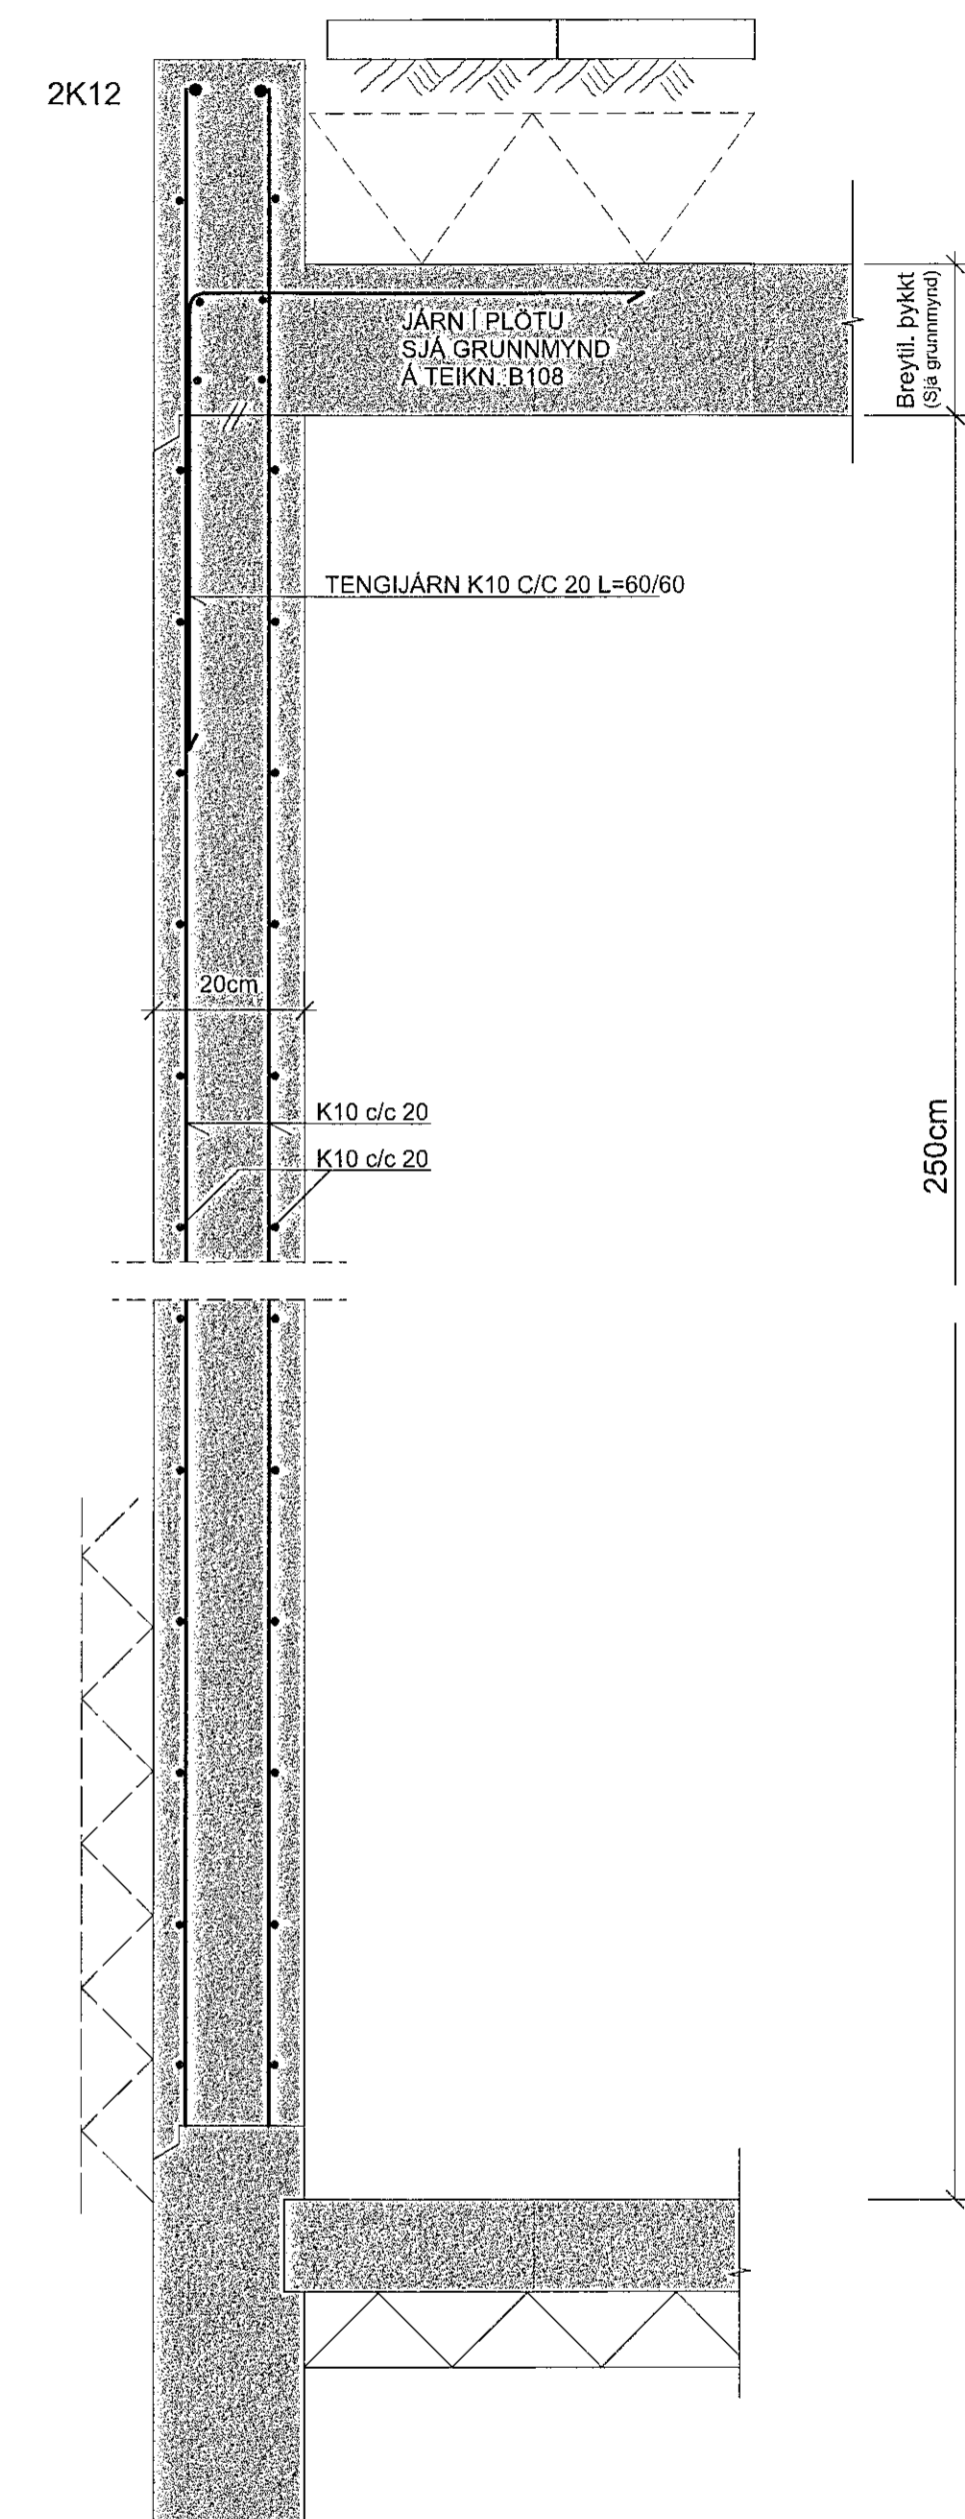


SNID V10-V10 MKV. 1:10

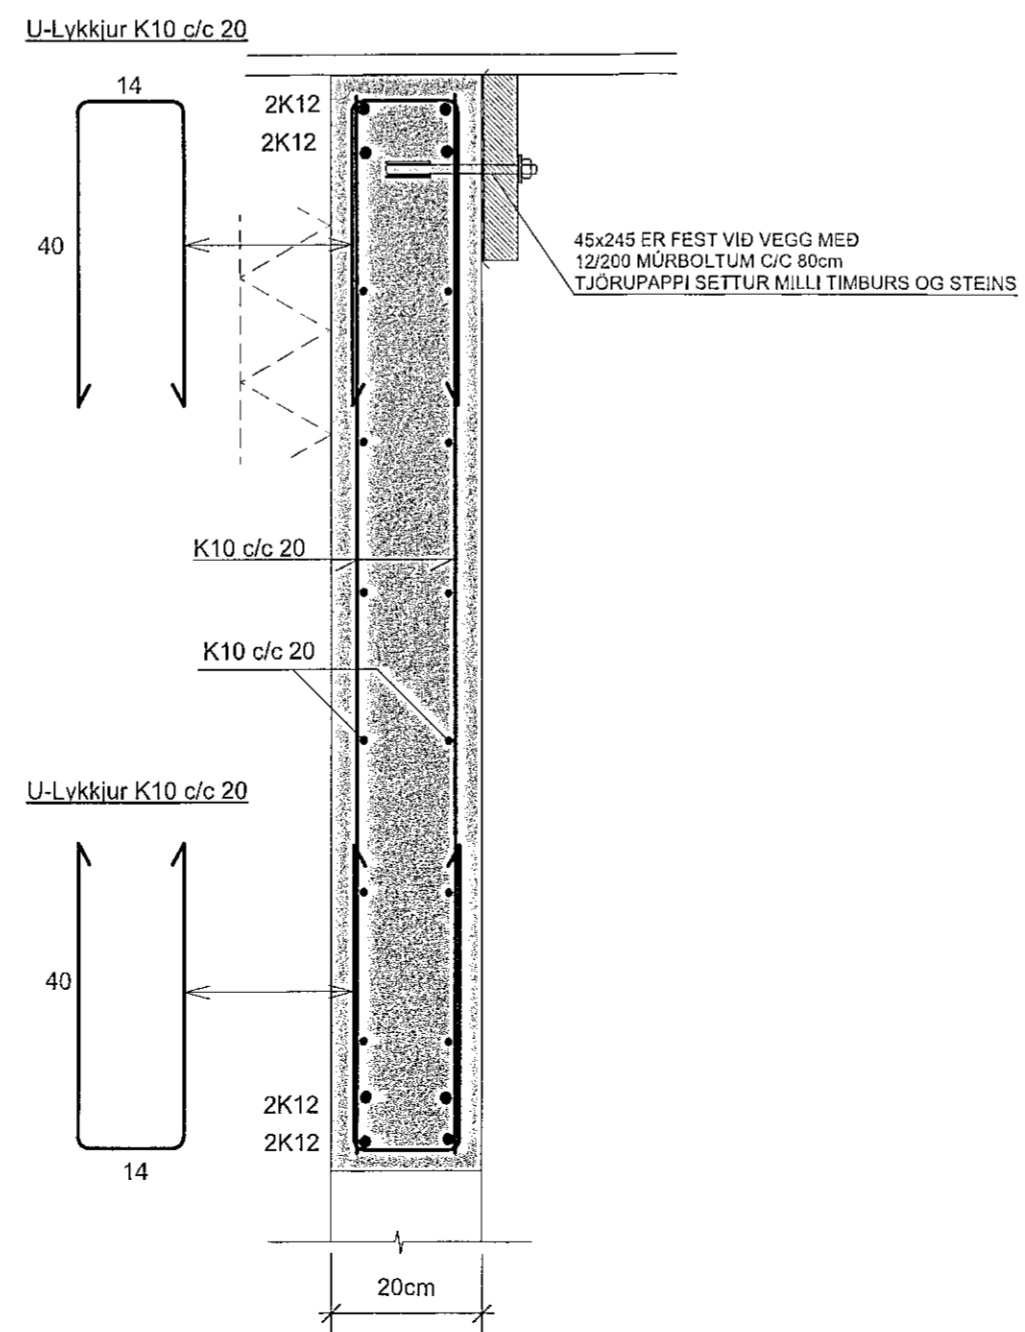

SNID V11-V11 MKV. 1:10


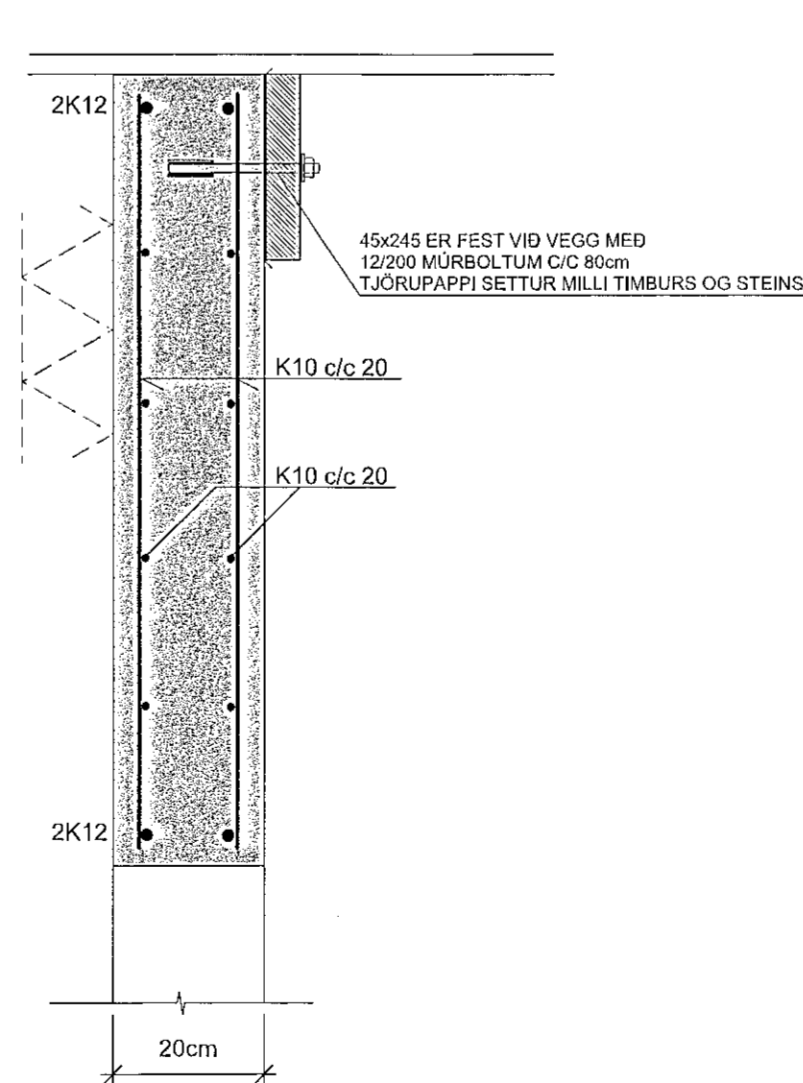


SNID V9-V9 MKV. 1:10

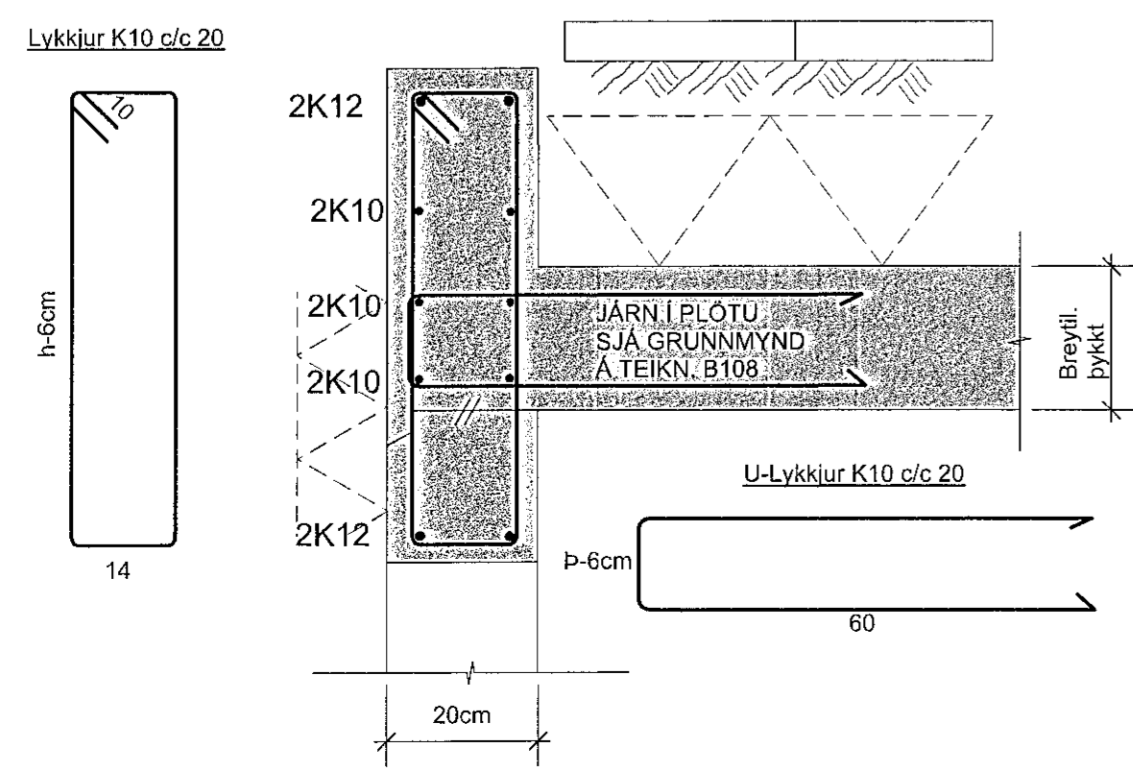

Samþykkt þann
21. sep. 2021
f.h. byggingarfulltrúans í Hafnarfirði
Hjalmar A. Jónsson
1-145

SJÁ ALMENNAR SKÝRINGAR Á TEIKNINGU NR. B100

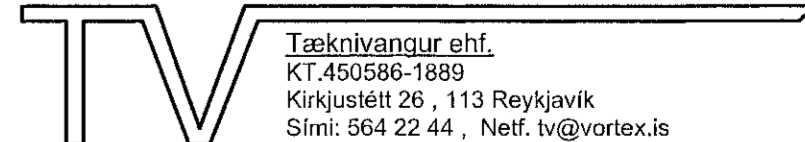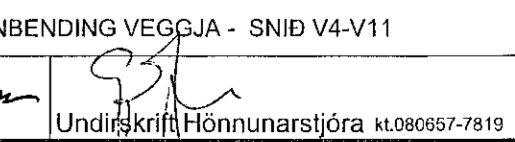TEIKN.NR. B 105	 Tæknivangur ehf. KT. 450586-1889 Kirkjustítt 26, 113 Reykjavík Sími: 564 22 44, Netf. tv@vortex.is
DAGS. ADALTEIKNINGA: 12.07.2021	
KVARDI: 1:10	
DAGS: 15.09.2021	
HANNAD: MG	VERKEFNI: MÖBERGSSKARD 11-13 Í HAFNARFIRÐI
TEIKNAD: MG	BURÐARVIRKI: JÄRNENDING VEGGJA - SNID V4-V11
HÖNNUÐUR: Magnus Gylfason	Undirskrift Hönnunarstjóra:  K1.06057-7819