

Borgarhella 1719 AL


1

2

3

4

5

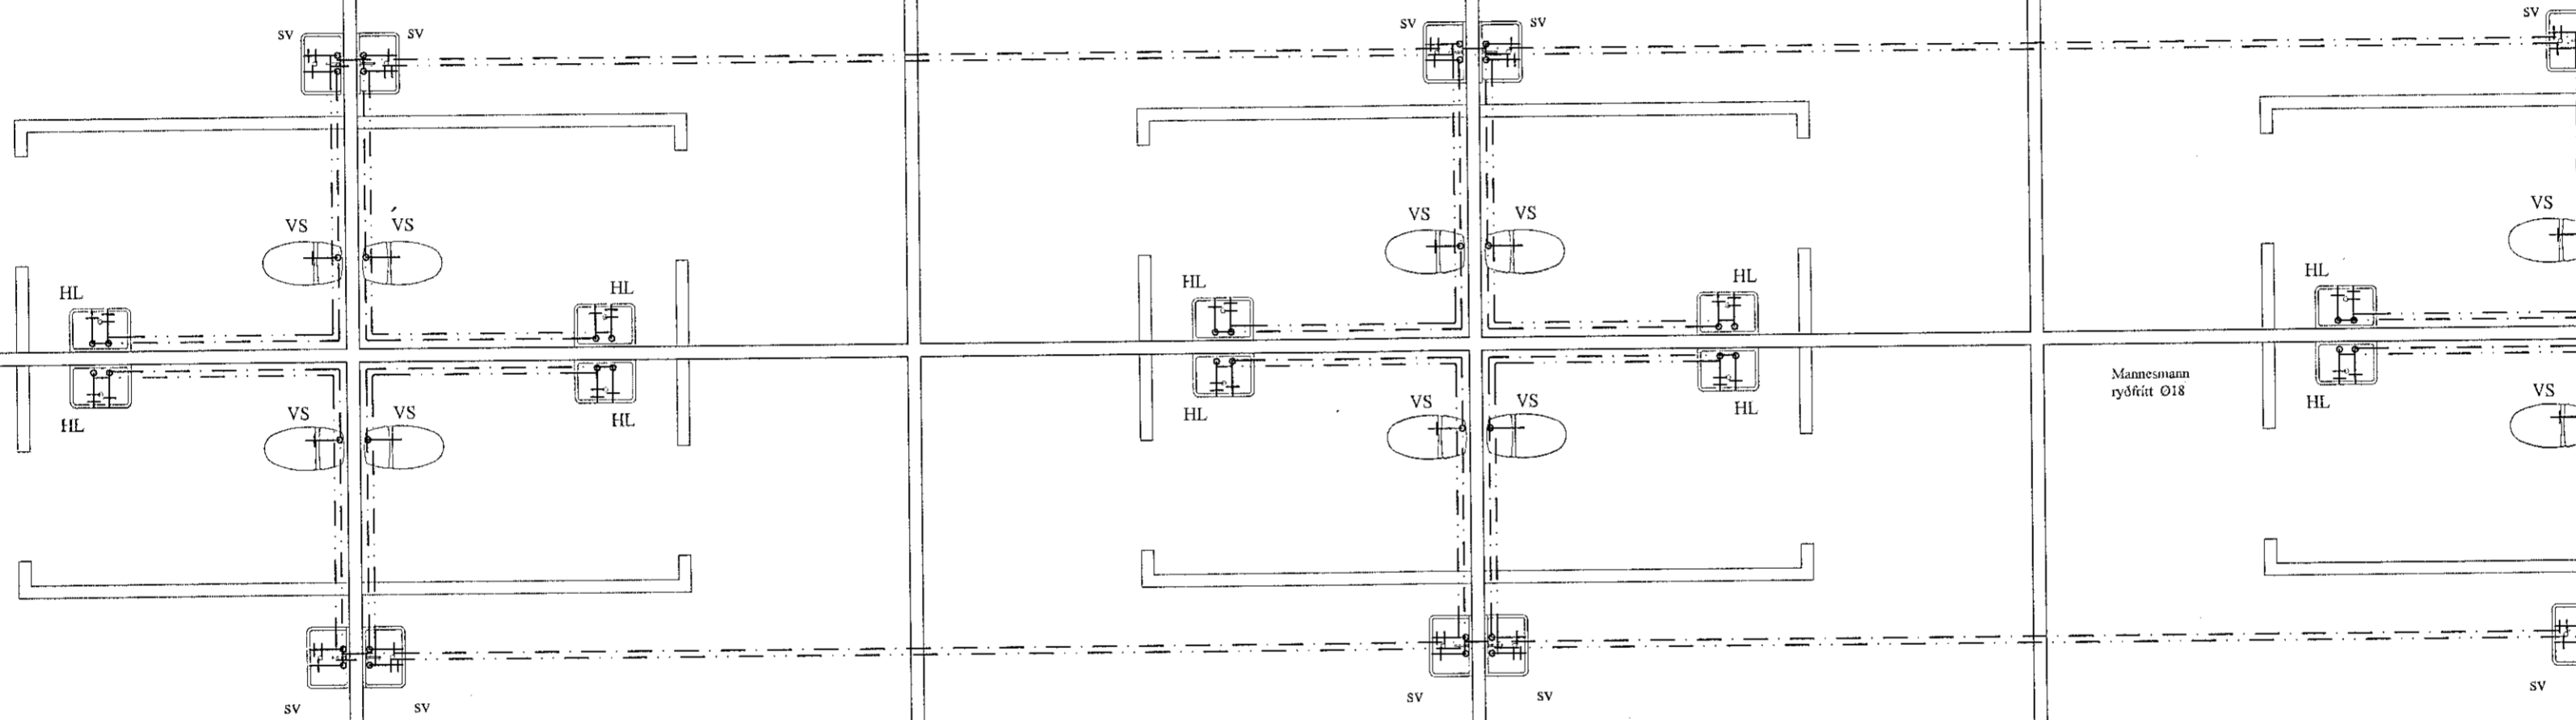

Mannsmann  
ryðfitt 018

BR	DAGS	BREYTING	
KG	01.07.2022	Stofn vatnslagna lagðar undir gólfplötu	
HÖNNUNARSTJÓRI:			<i>[Signature]</i>
HÖNNUN:			Kd: 2010-3484
HJARDARIHOLT 11 800 SELFOSSI Sími: 733 4180 Netfang: kjartangardas@gmail.com			
Ártún ehf. 12.07.2021			
Borgarhella 1719 AL			
Lagnir:			Kvarði 1:50
Grunnmynd neytlvatnslagna			
HANNAÐ:	TEIKNAD	DAGSETNING	VERKNÚMUR
KG	KG	16.08.2021	2021-36
SKRÁARNAFN	SAMÞYKKT	130555-7649	TEIKNING NÚMUR:
Borgarhella 17, 19, 21 Lagnir.dwg			311