




Samþykkt þann
21. sep. 2021
f.h. byggingarfulltrúans í Hafnarf. Hjalmar A. Jónsson
FAS

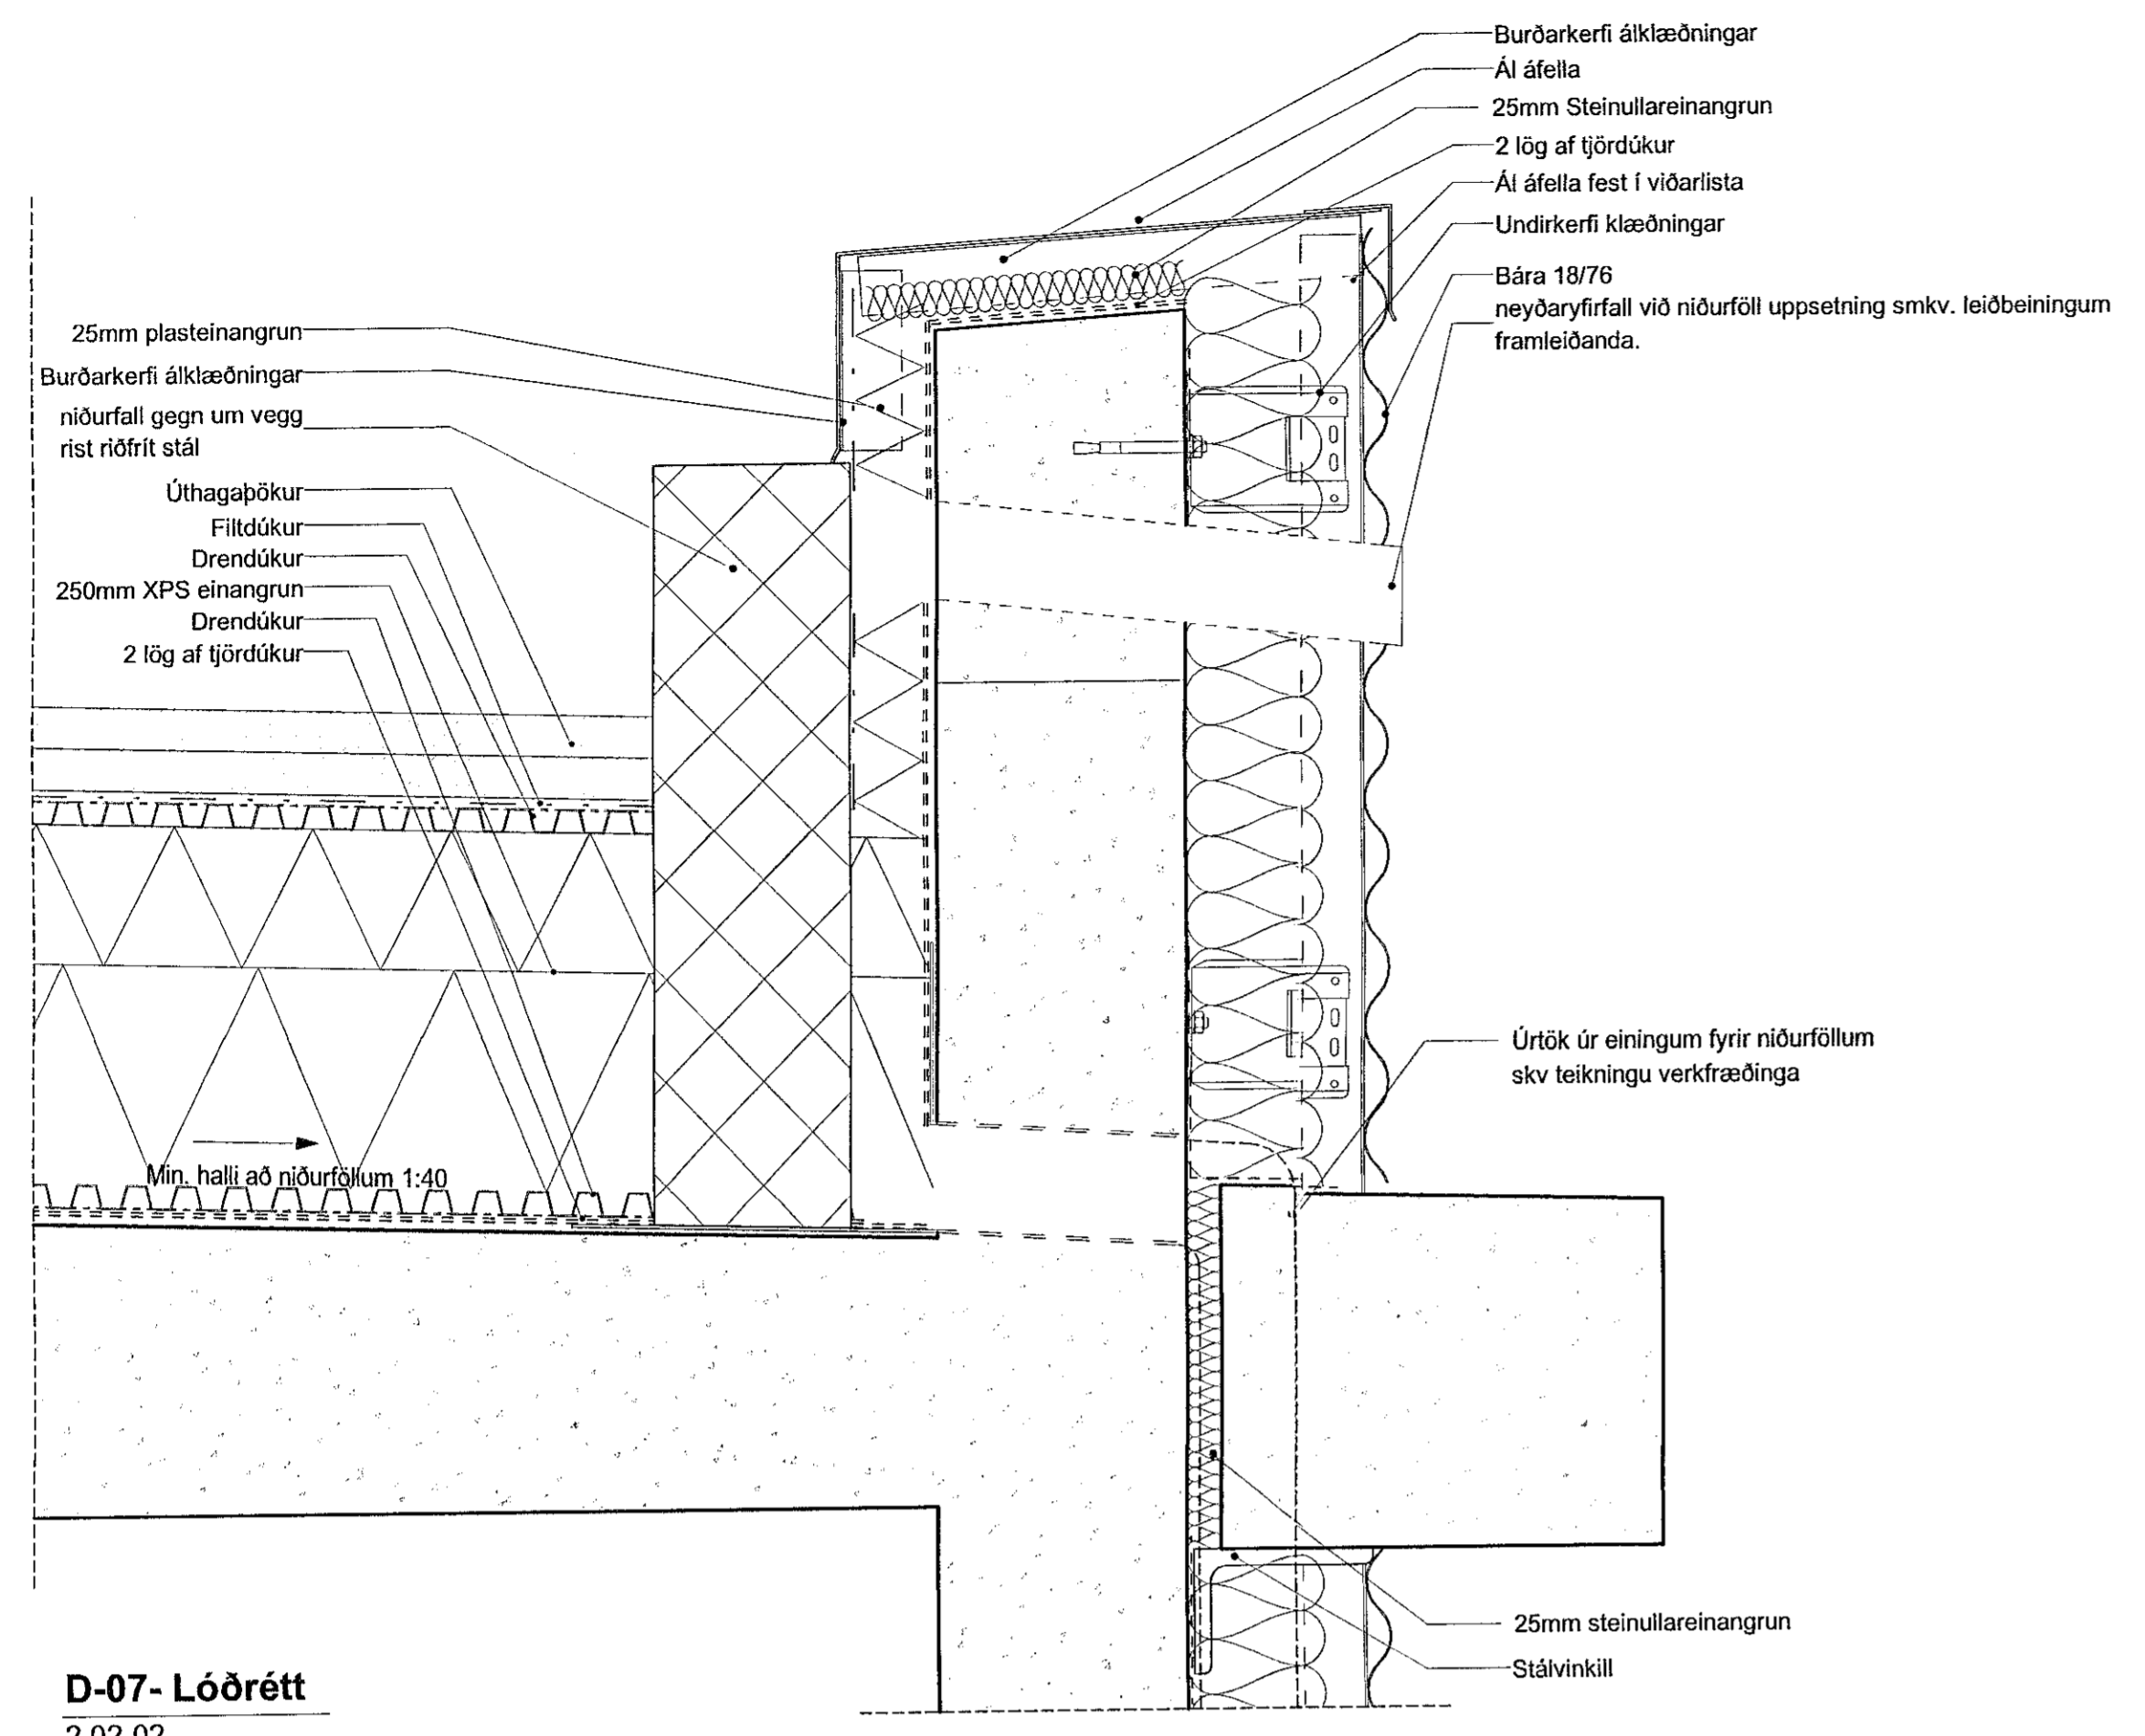


D-07- Lóðrétt
2.02-02

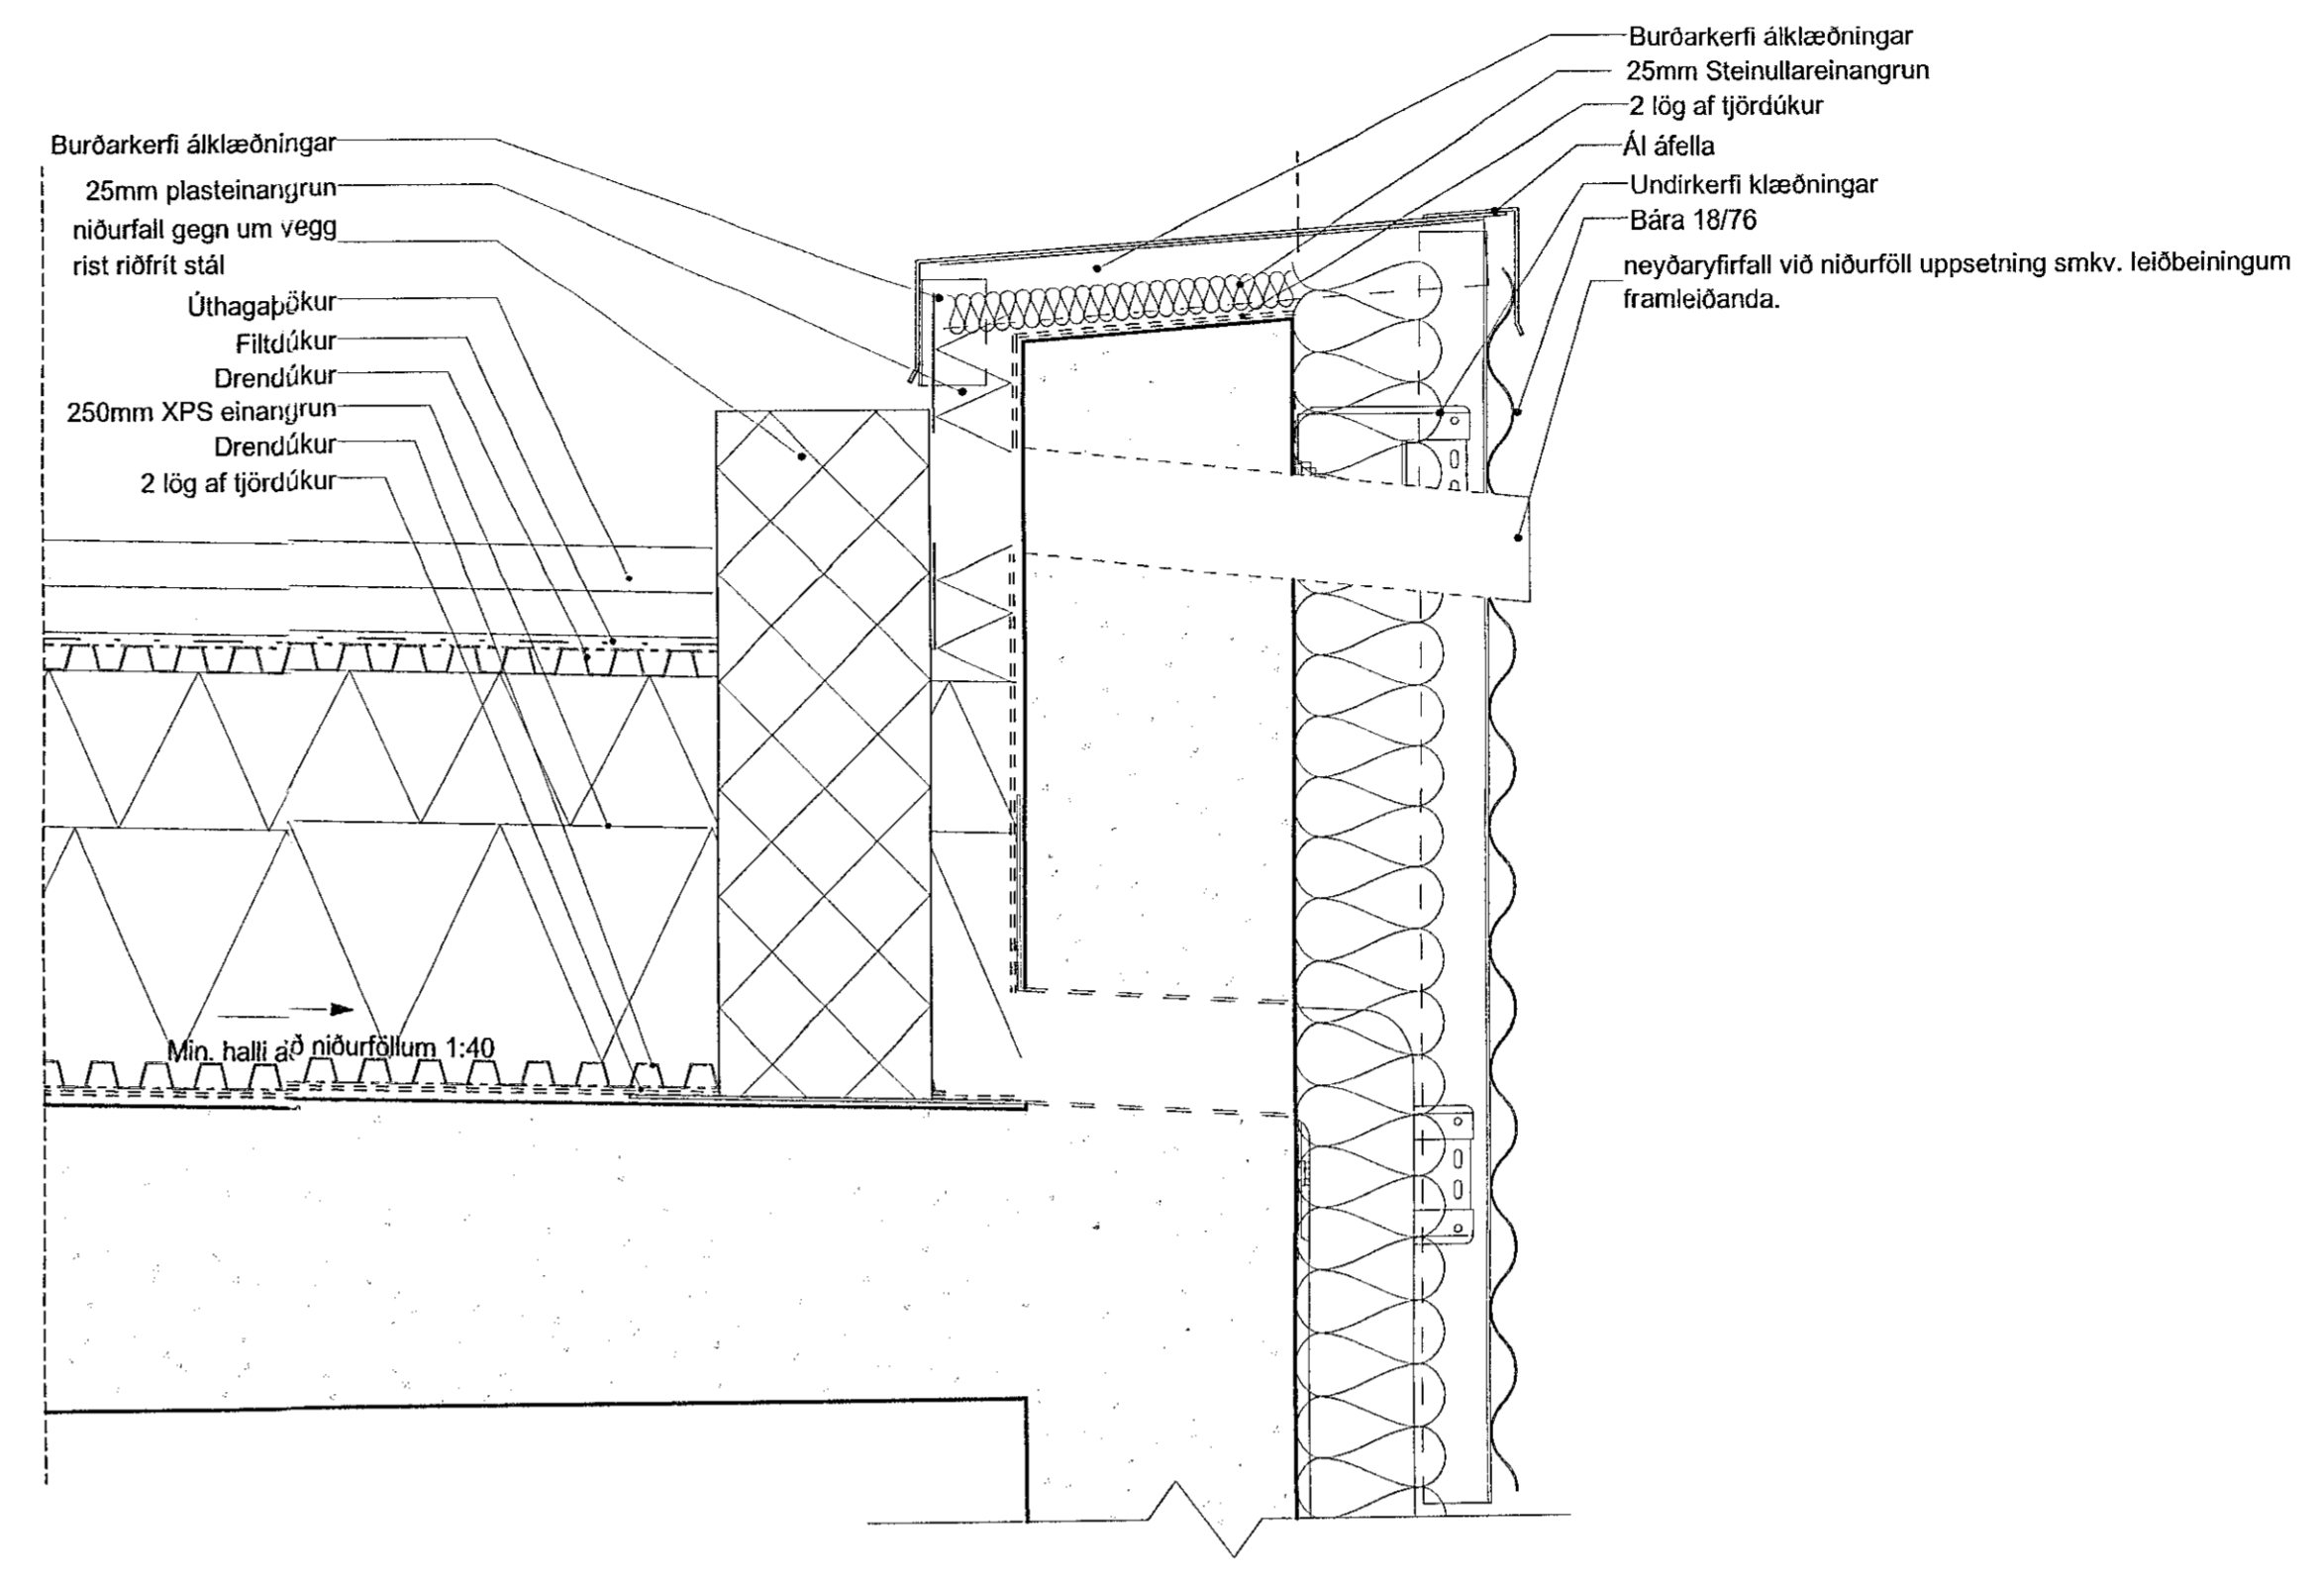


D-06- Lóðrétt
2.02-02

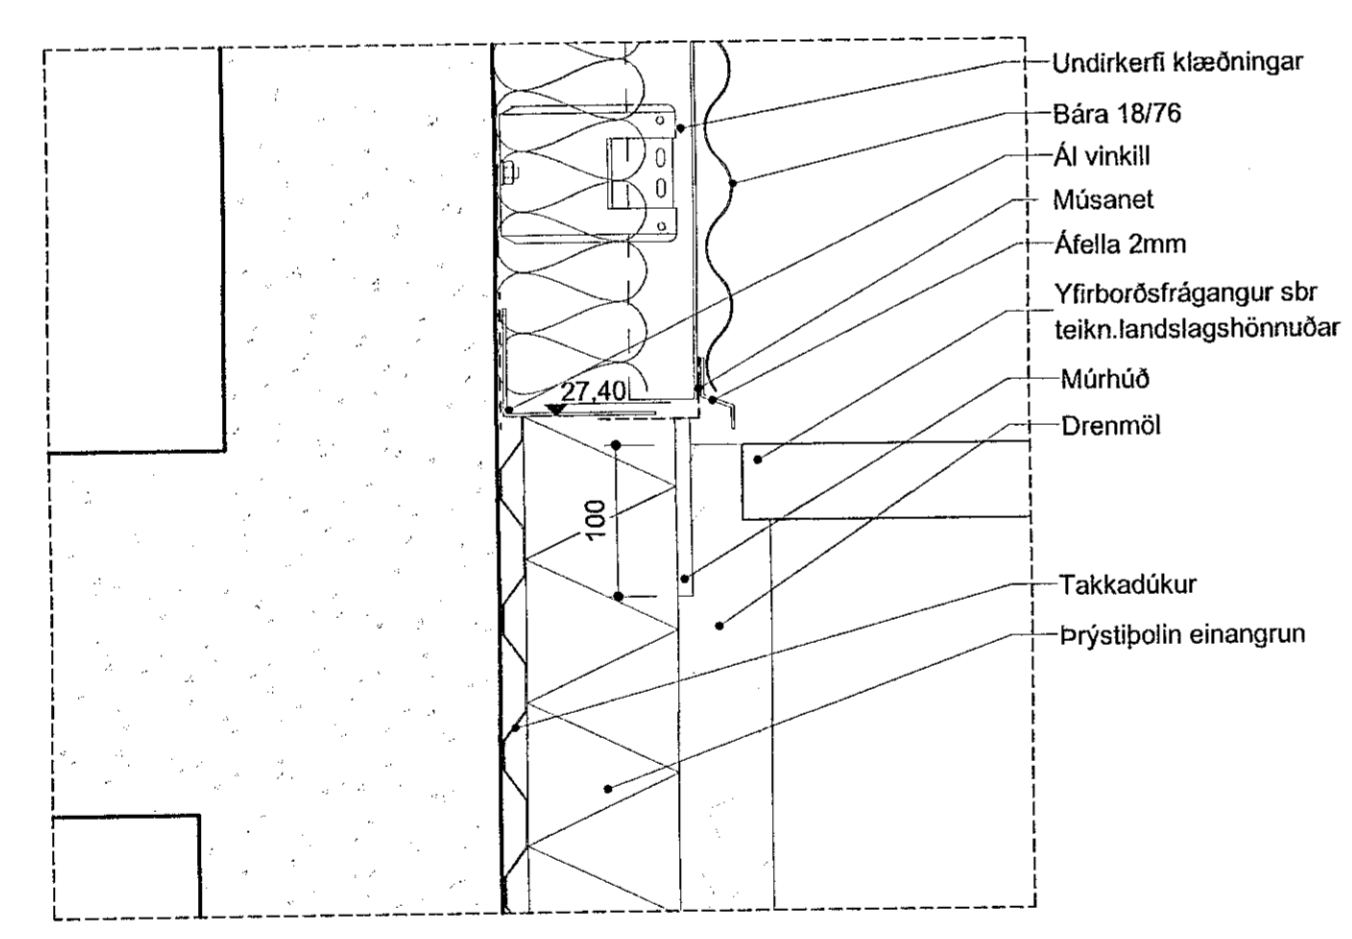

D-05- Lóðrétt
2.02-01

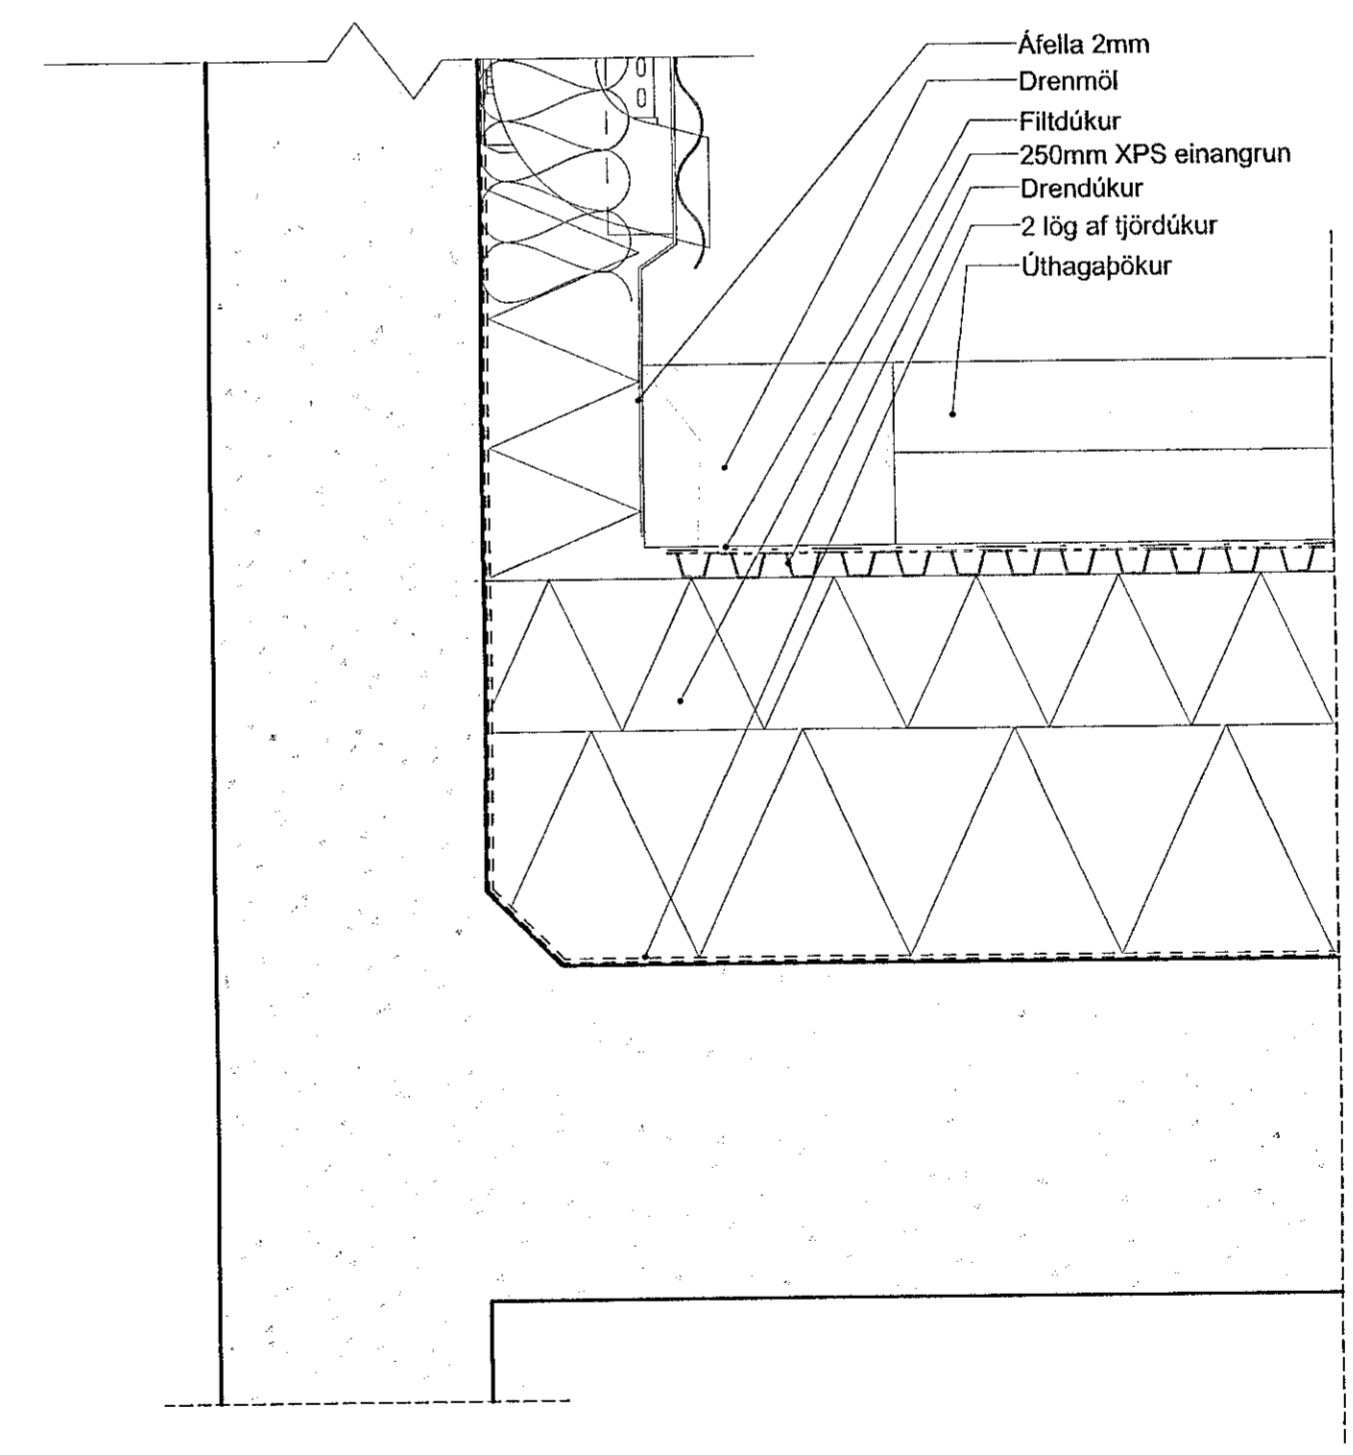

VERKTEIKNING GERD Á GRUNNI AÐALUPPDRÁTTA SEM SAMÞYKKTIR VORU ÞÁNN: 22 JUL 2021

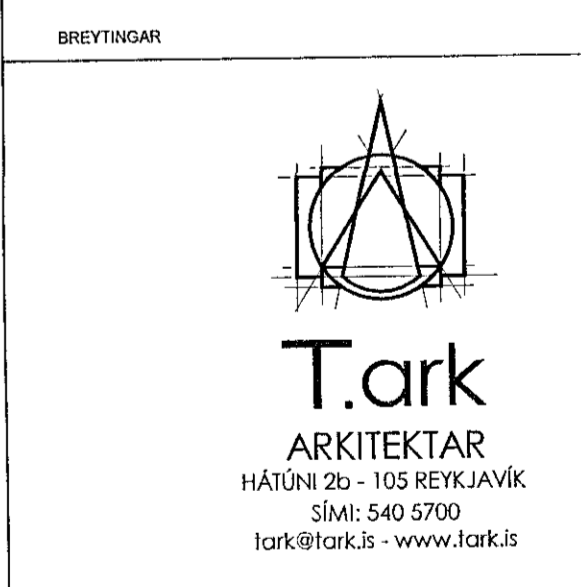

VERGHEITI
Nónhamar 1-3, 221 Hafnarfj.
Fjölbýlishús, mhl.02
Verkeiðningar
VERK
Deili utanhúss 2

MÁL: 1 : 5
HÁNNAD: AA
YFIRFARID: ISC
VERKNÖMUR: 753-16
DADS: 16.09.2021
TEIKNAD: HI
TEIKNINGANÖMUR: 01G
FL: 04
2.06-02
SAVA: Áspen Áspenarsson, Arkitekt MAA SAMMARK KL.000161-5429

Cl. afnet og slitt teikningu, að hluta eða heild, er það samþykkt hönnuð, skv. akvæðum höfundalaga.