

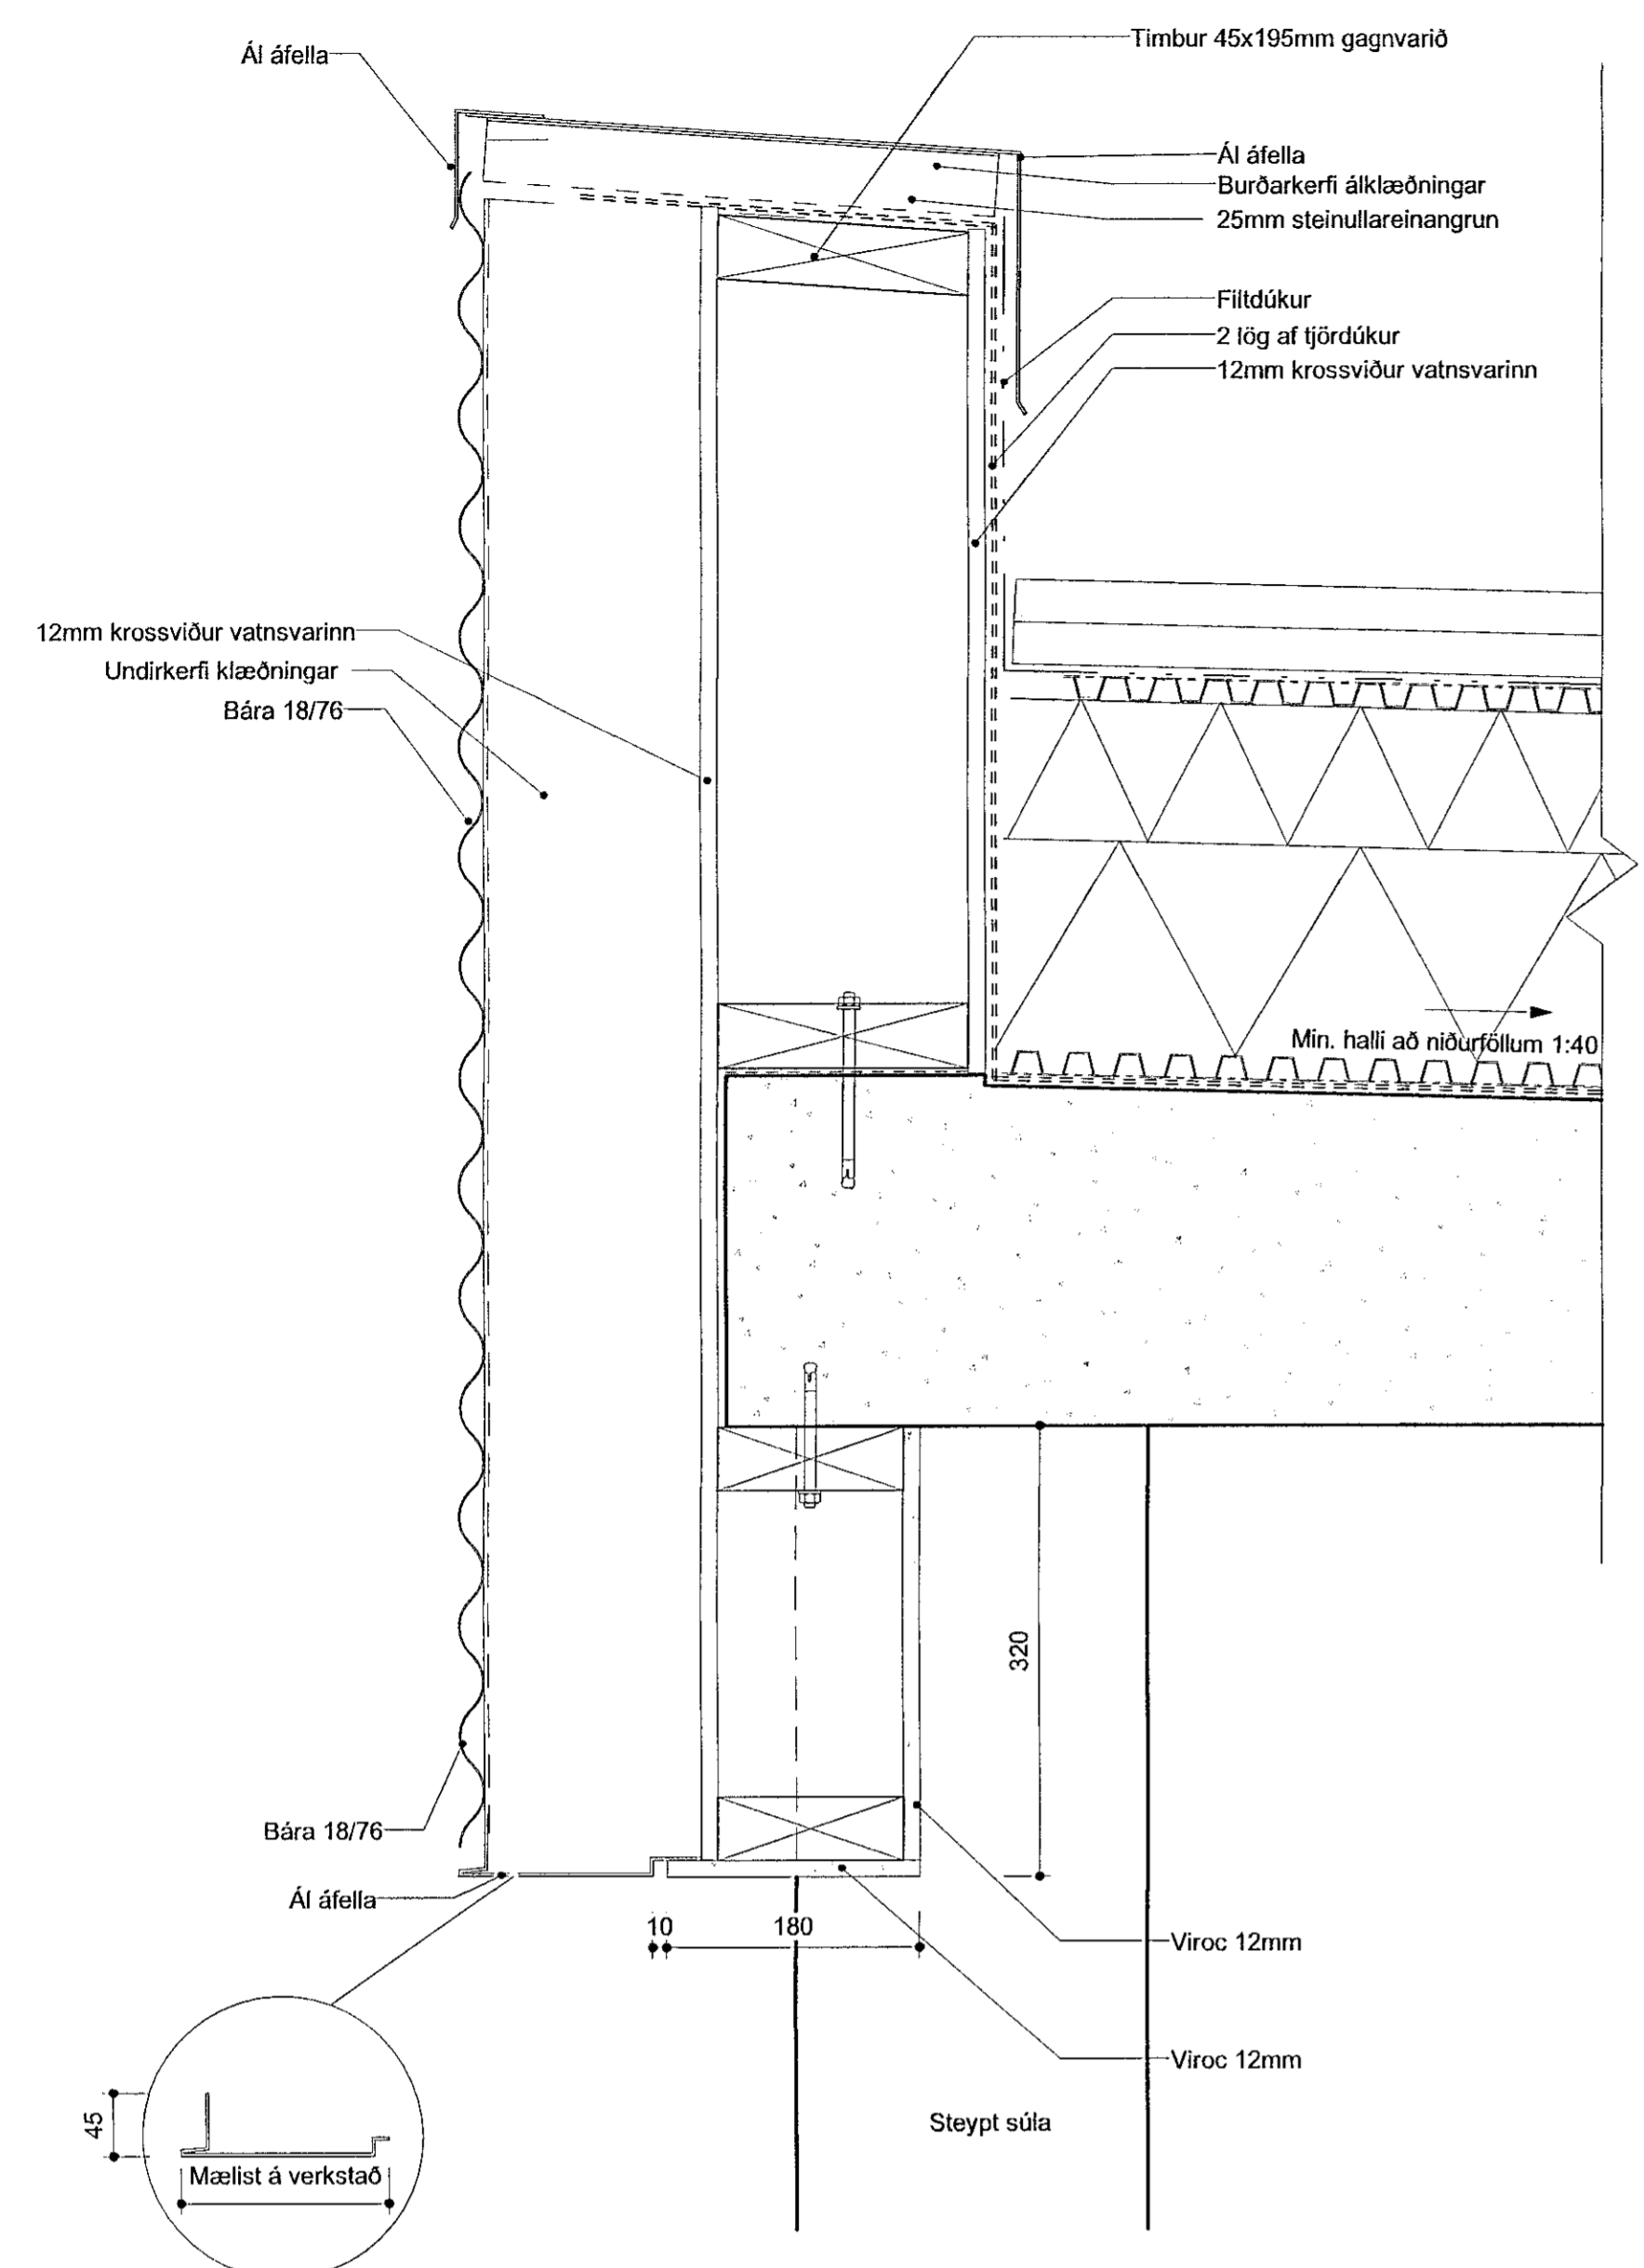



Sambýkkt þann
21. sep. 2021
F.h. byggingarfræðingur í Hafnarfirði
Hjalmar A. Jónsson
H.A.J.

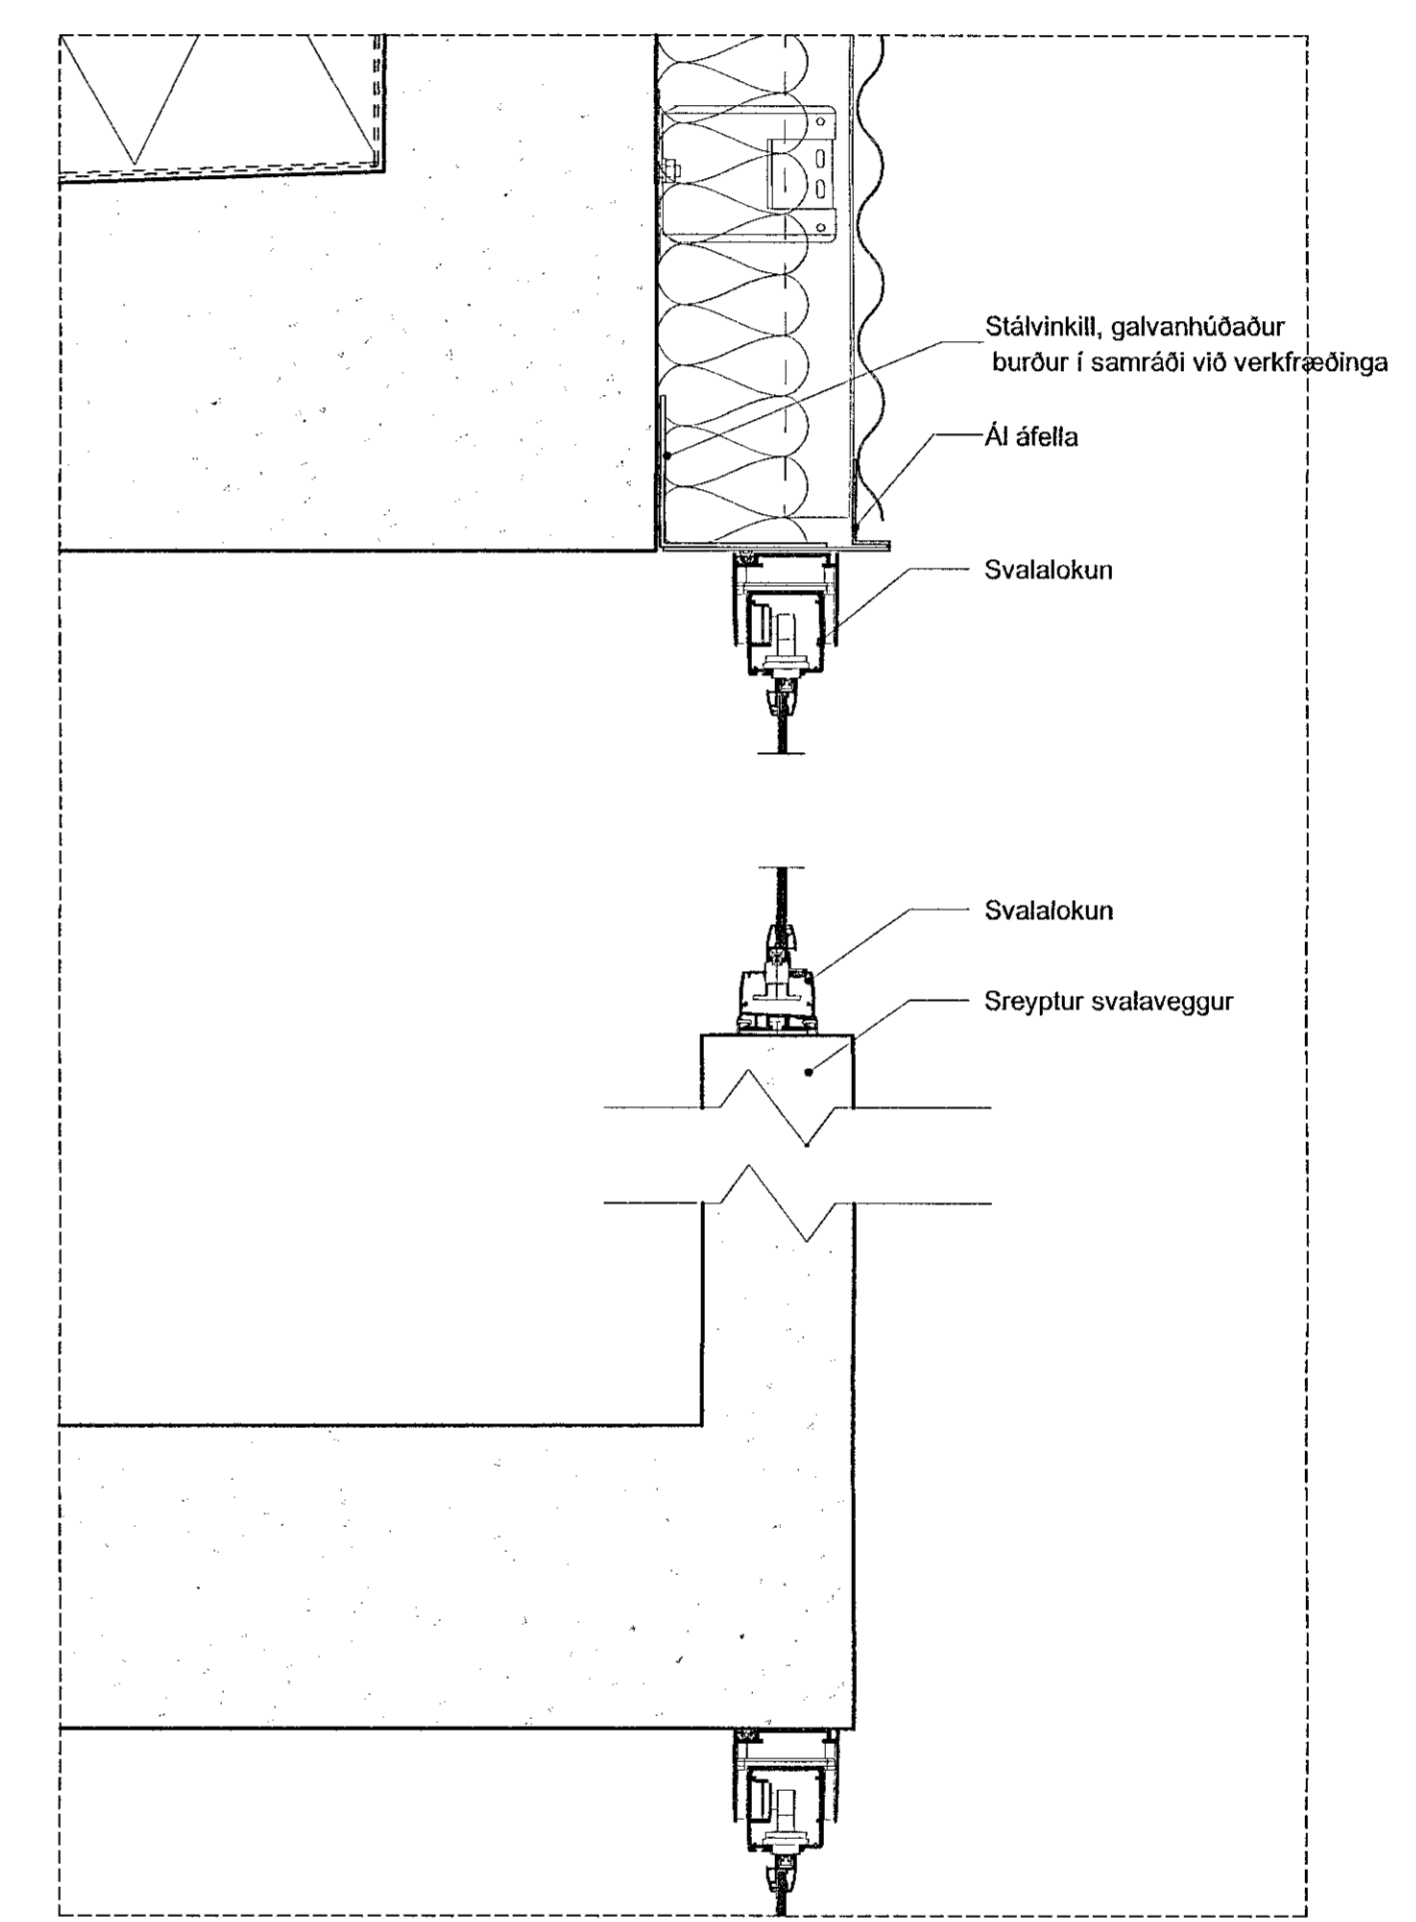

D-09- Lóðrétt
2.02-01

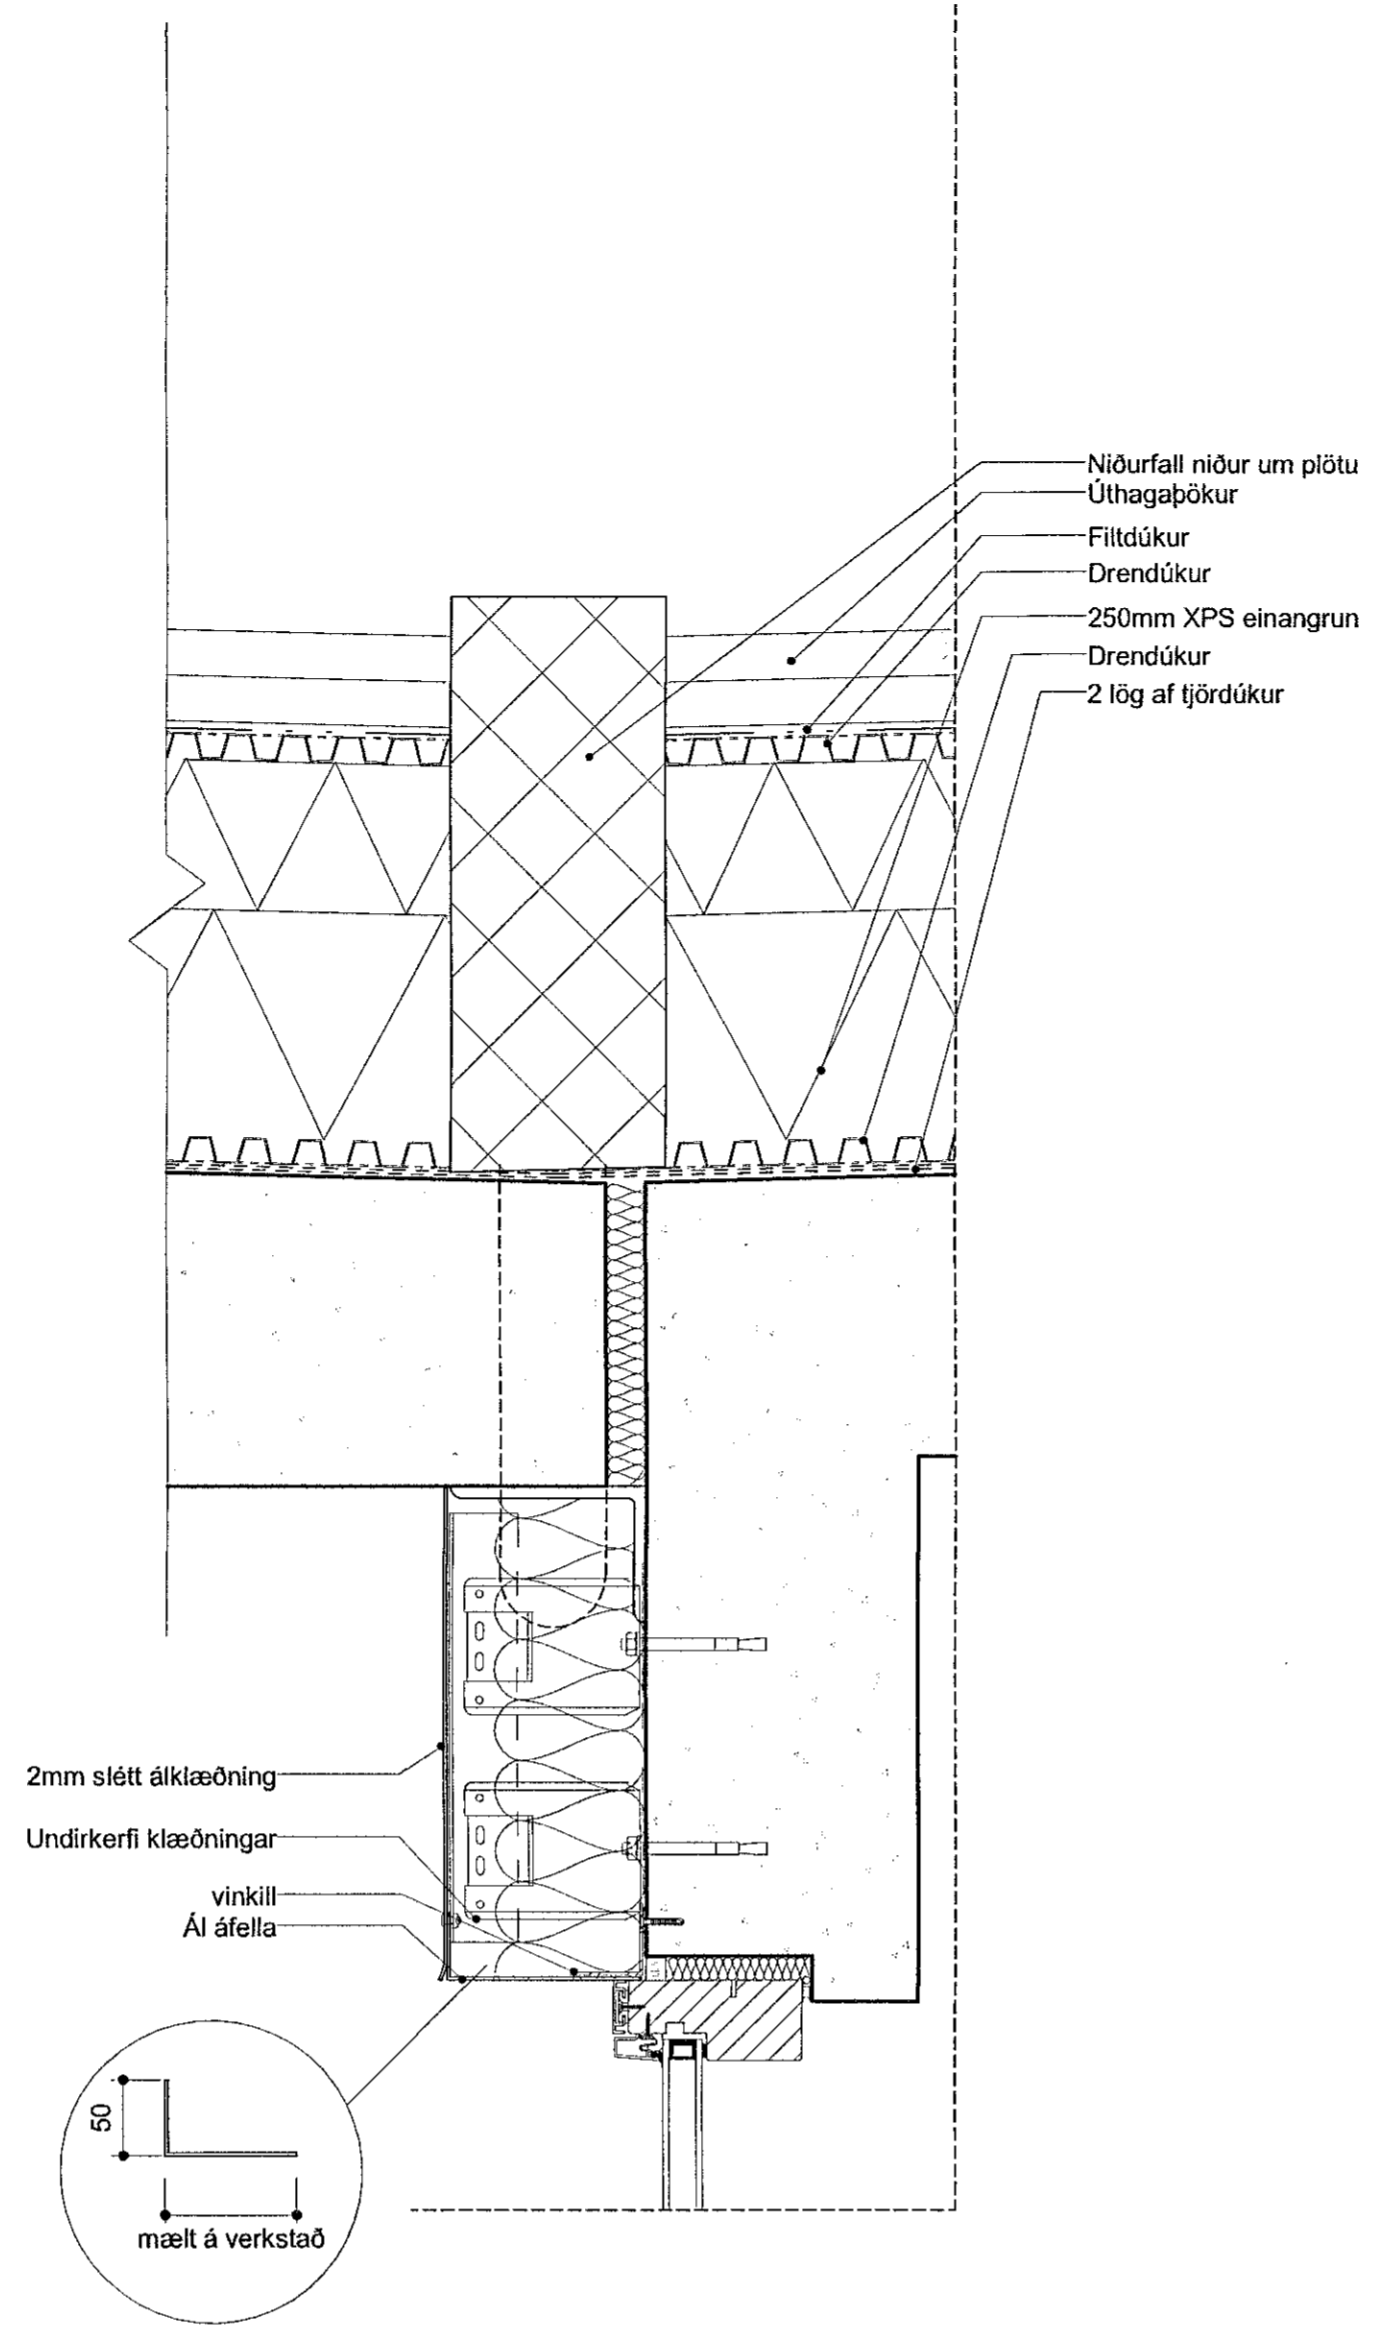

D-10- Lóðrétt
2.02-04

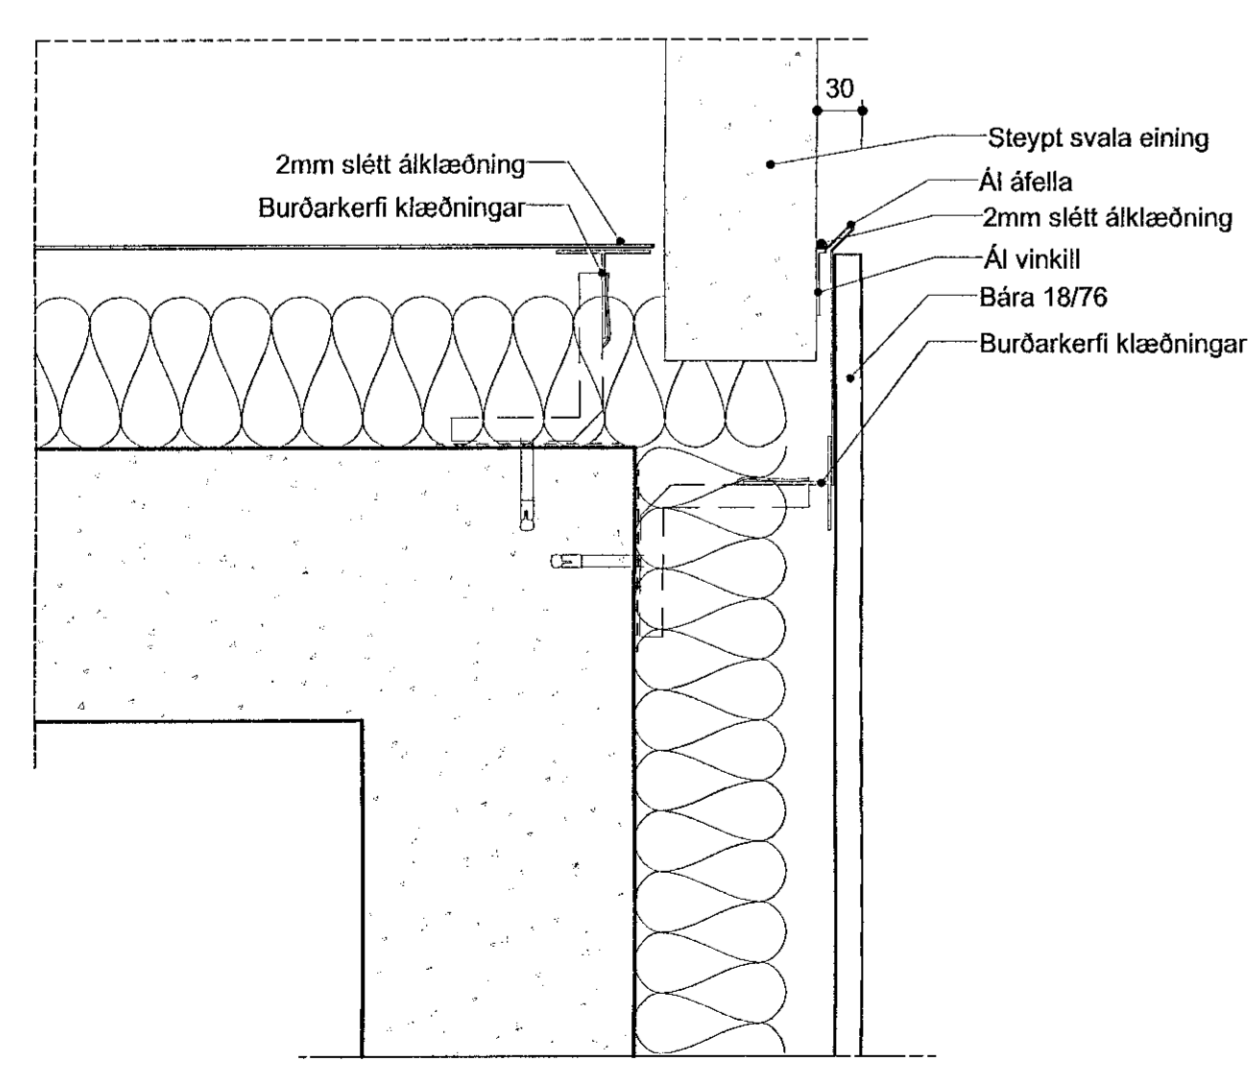

D-25- Lárétt
2.03-01

VERKTEIKNING GERD A
GRUNNI ADALUPPDRA'TTA
SEM SAMBYKKTIR VORU ÞANN
22 JUL 2021



VERGÆFTI
Nónhamar 1-3, 221 Hafnarfj.
Fjölbýlishús, mhl.02
Verkeiðningar

VERK
Deili utanhúss 3

MÁL:
1 : 5
HANNAD:
AA
TILFARAD:
ISC
VERKNGMER

DAGS.:
16.09.2021
TEIKNAD:
HI

FL TEIKNANGMER OTG
753-16 04 2.06-03

SAMR: Ásgeir Ásgeirsson ARKITEKT MAA SAMARK KL.060161-5429

Ólafur og sifri teikninga, að hluta eða heild, er það sambýkkt höfundu, skv. ákveðnum höfundalaga.