




Sampykkt þann  
22. sep. 2021  
F.h. byggingarfulltrúans í Hafnarföru  
Hjalmar A. Jónsson  
HJA

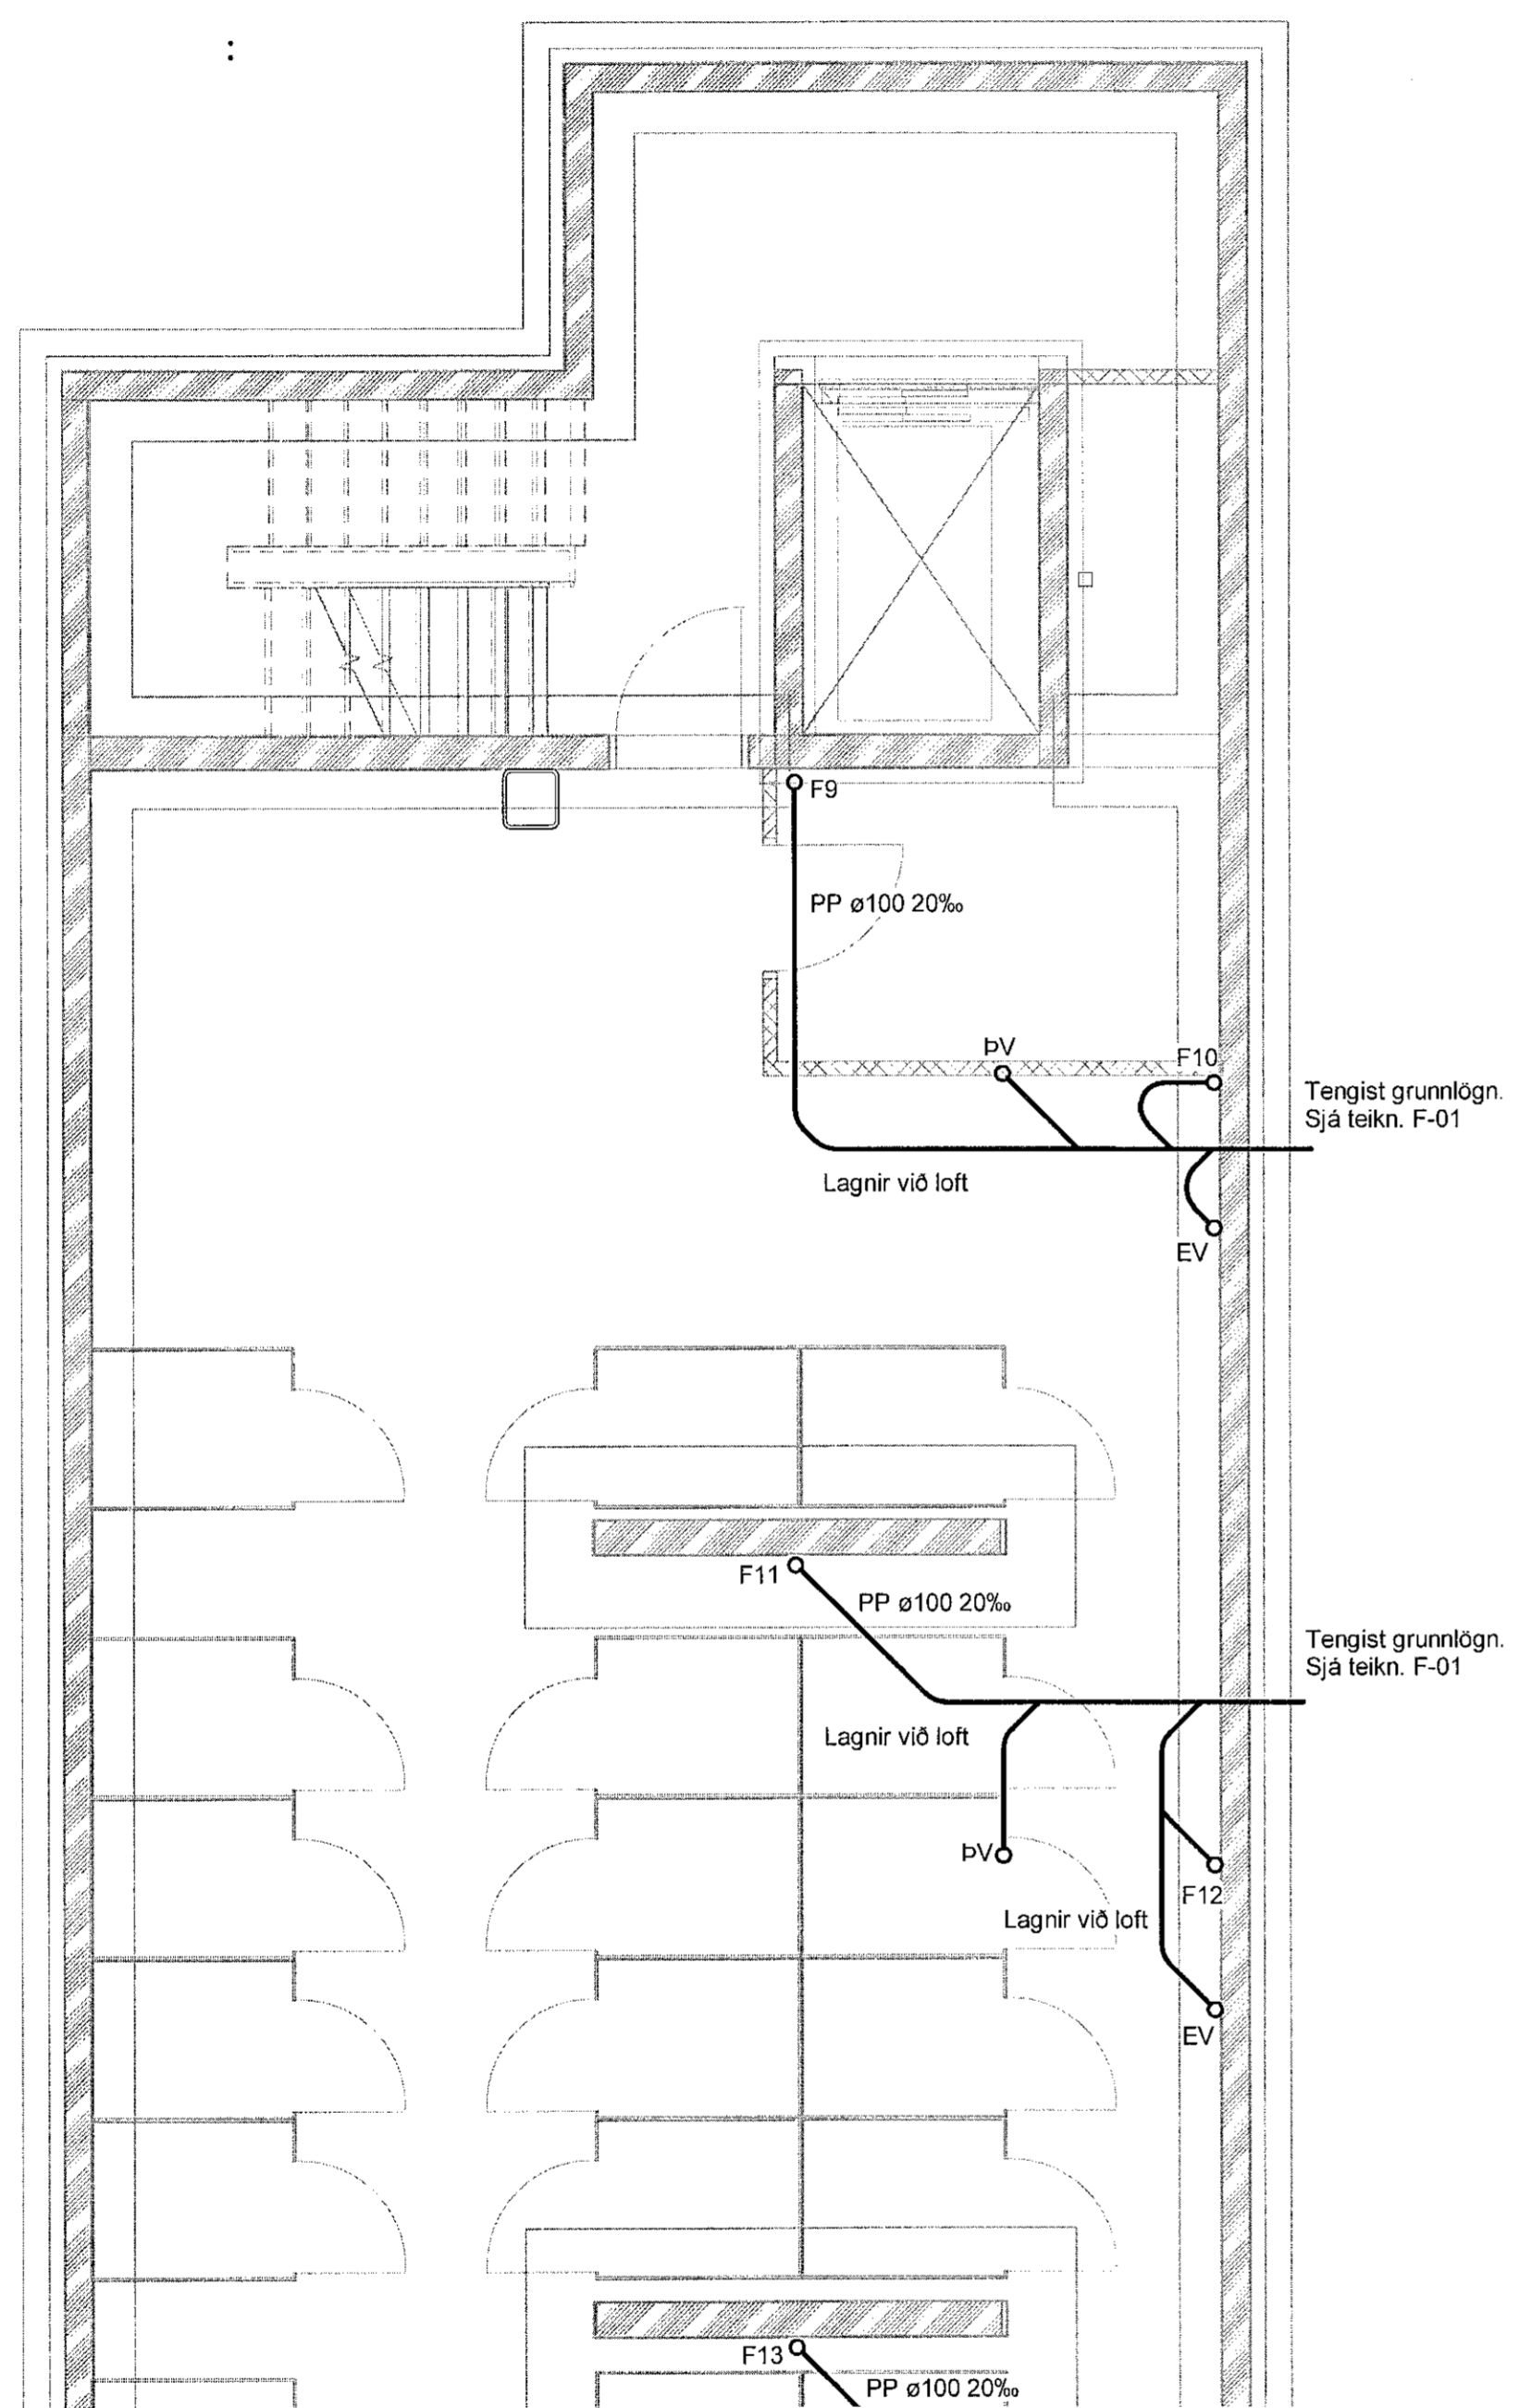


1 Kjallari - 1  
1 : 50

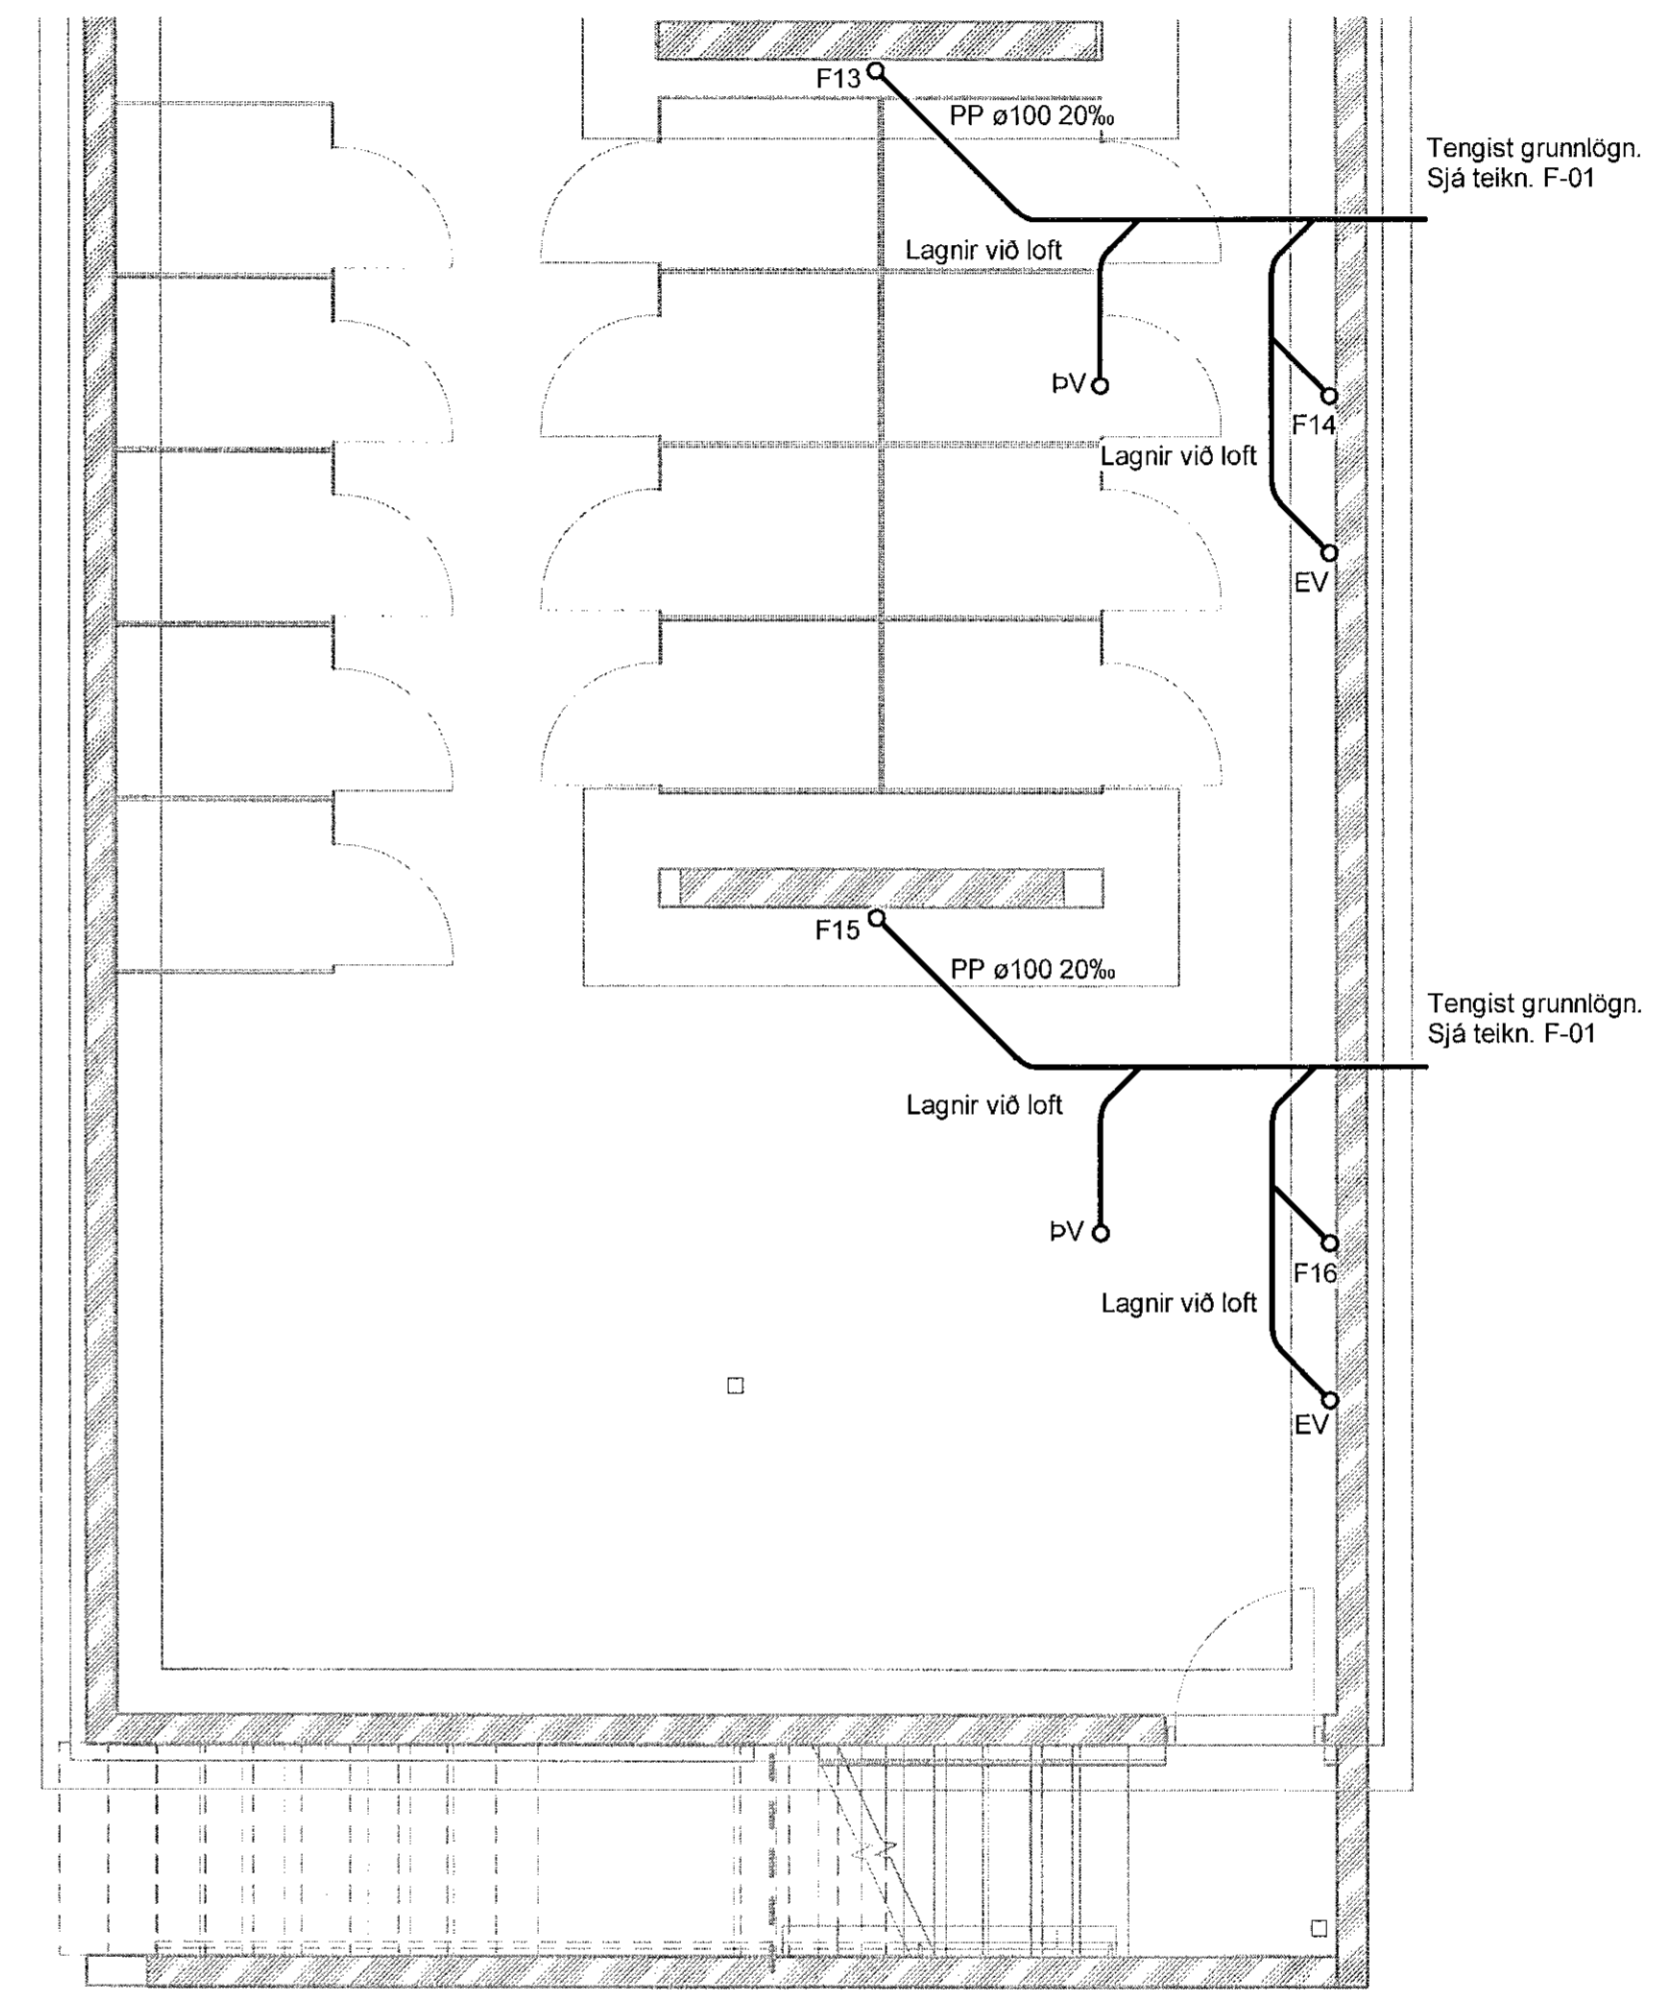

2 Kjallari - 2  
1 : 50

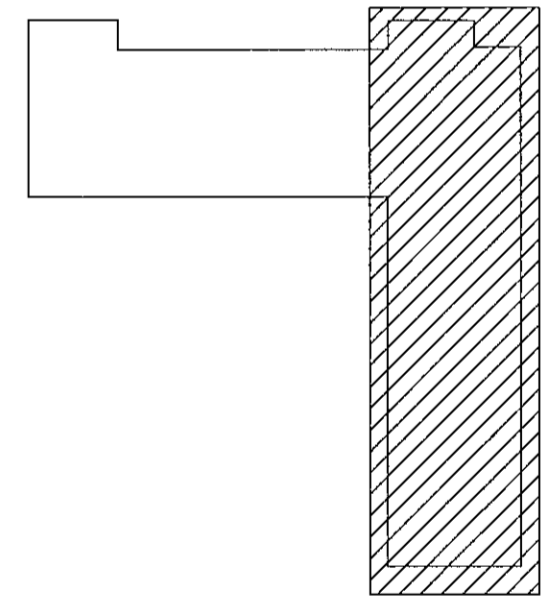

VERKTEIKNING GERD Á  
GRUNNI AÐALUPPDRATTA  
SEM SAMPYKKTIR VORU ÞANN:  
22. JUL 2021  
Ásgeir Ásgeirsson 060161-5429

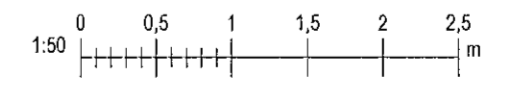

| NR. | BREYTING     | DAGS       | BY  |
|-----|--------------|------------|-----|
| A   | Verkteikning | 09.07.2021 | EEP |
|     |              |            |     |
|     |              |            |     |
|     |              |            |     |

DAGS F.H. VERKFRÆÐISTOFU REYKJAVÍKUR:  
Egbert Elmar Þórarinnsson 140574-4819

DAGS HÖNNUNARSTJÓRI:  
Ásgeir Ásgeirsson 060161-5429

**Verkfræðistofa  
REYKJAVÍKUR**  
FISKISLÖÐ 75, 101, REYKJAVÍK KT: 560415-0600

VERK:  
**Nónhamar 3  
221 Hafnarfjörður**

TEIKNING:  
**Lagnateikning  
Frárennsli  
Kjallari**

VERKNR.: **2104** MKV.: **1 : 50**

HANNAD: **EEP** TEIKNAD: **AG** YFIRFARID: **JpF**

DAGS: **09.07.2021** TEIKNING NR.: **F-06** ÚTGÁFA NR.: **A**