



Móbergsskard 2a (MHL 01)

STEYPTIR ÚTVEGGIR 18cm  
STEYPTIR INNVEGGIR 15cm

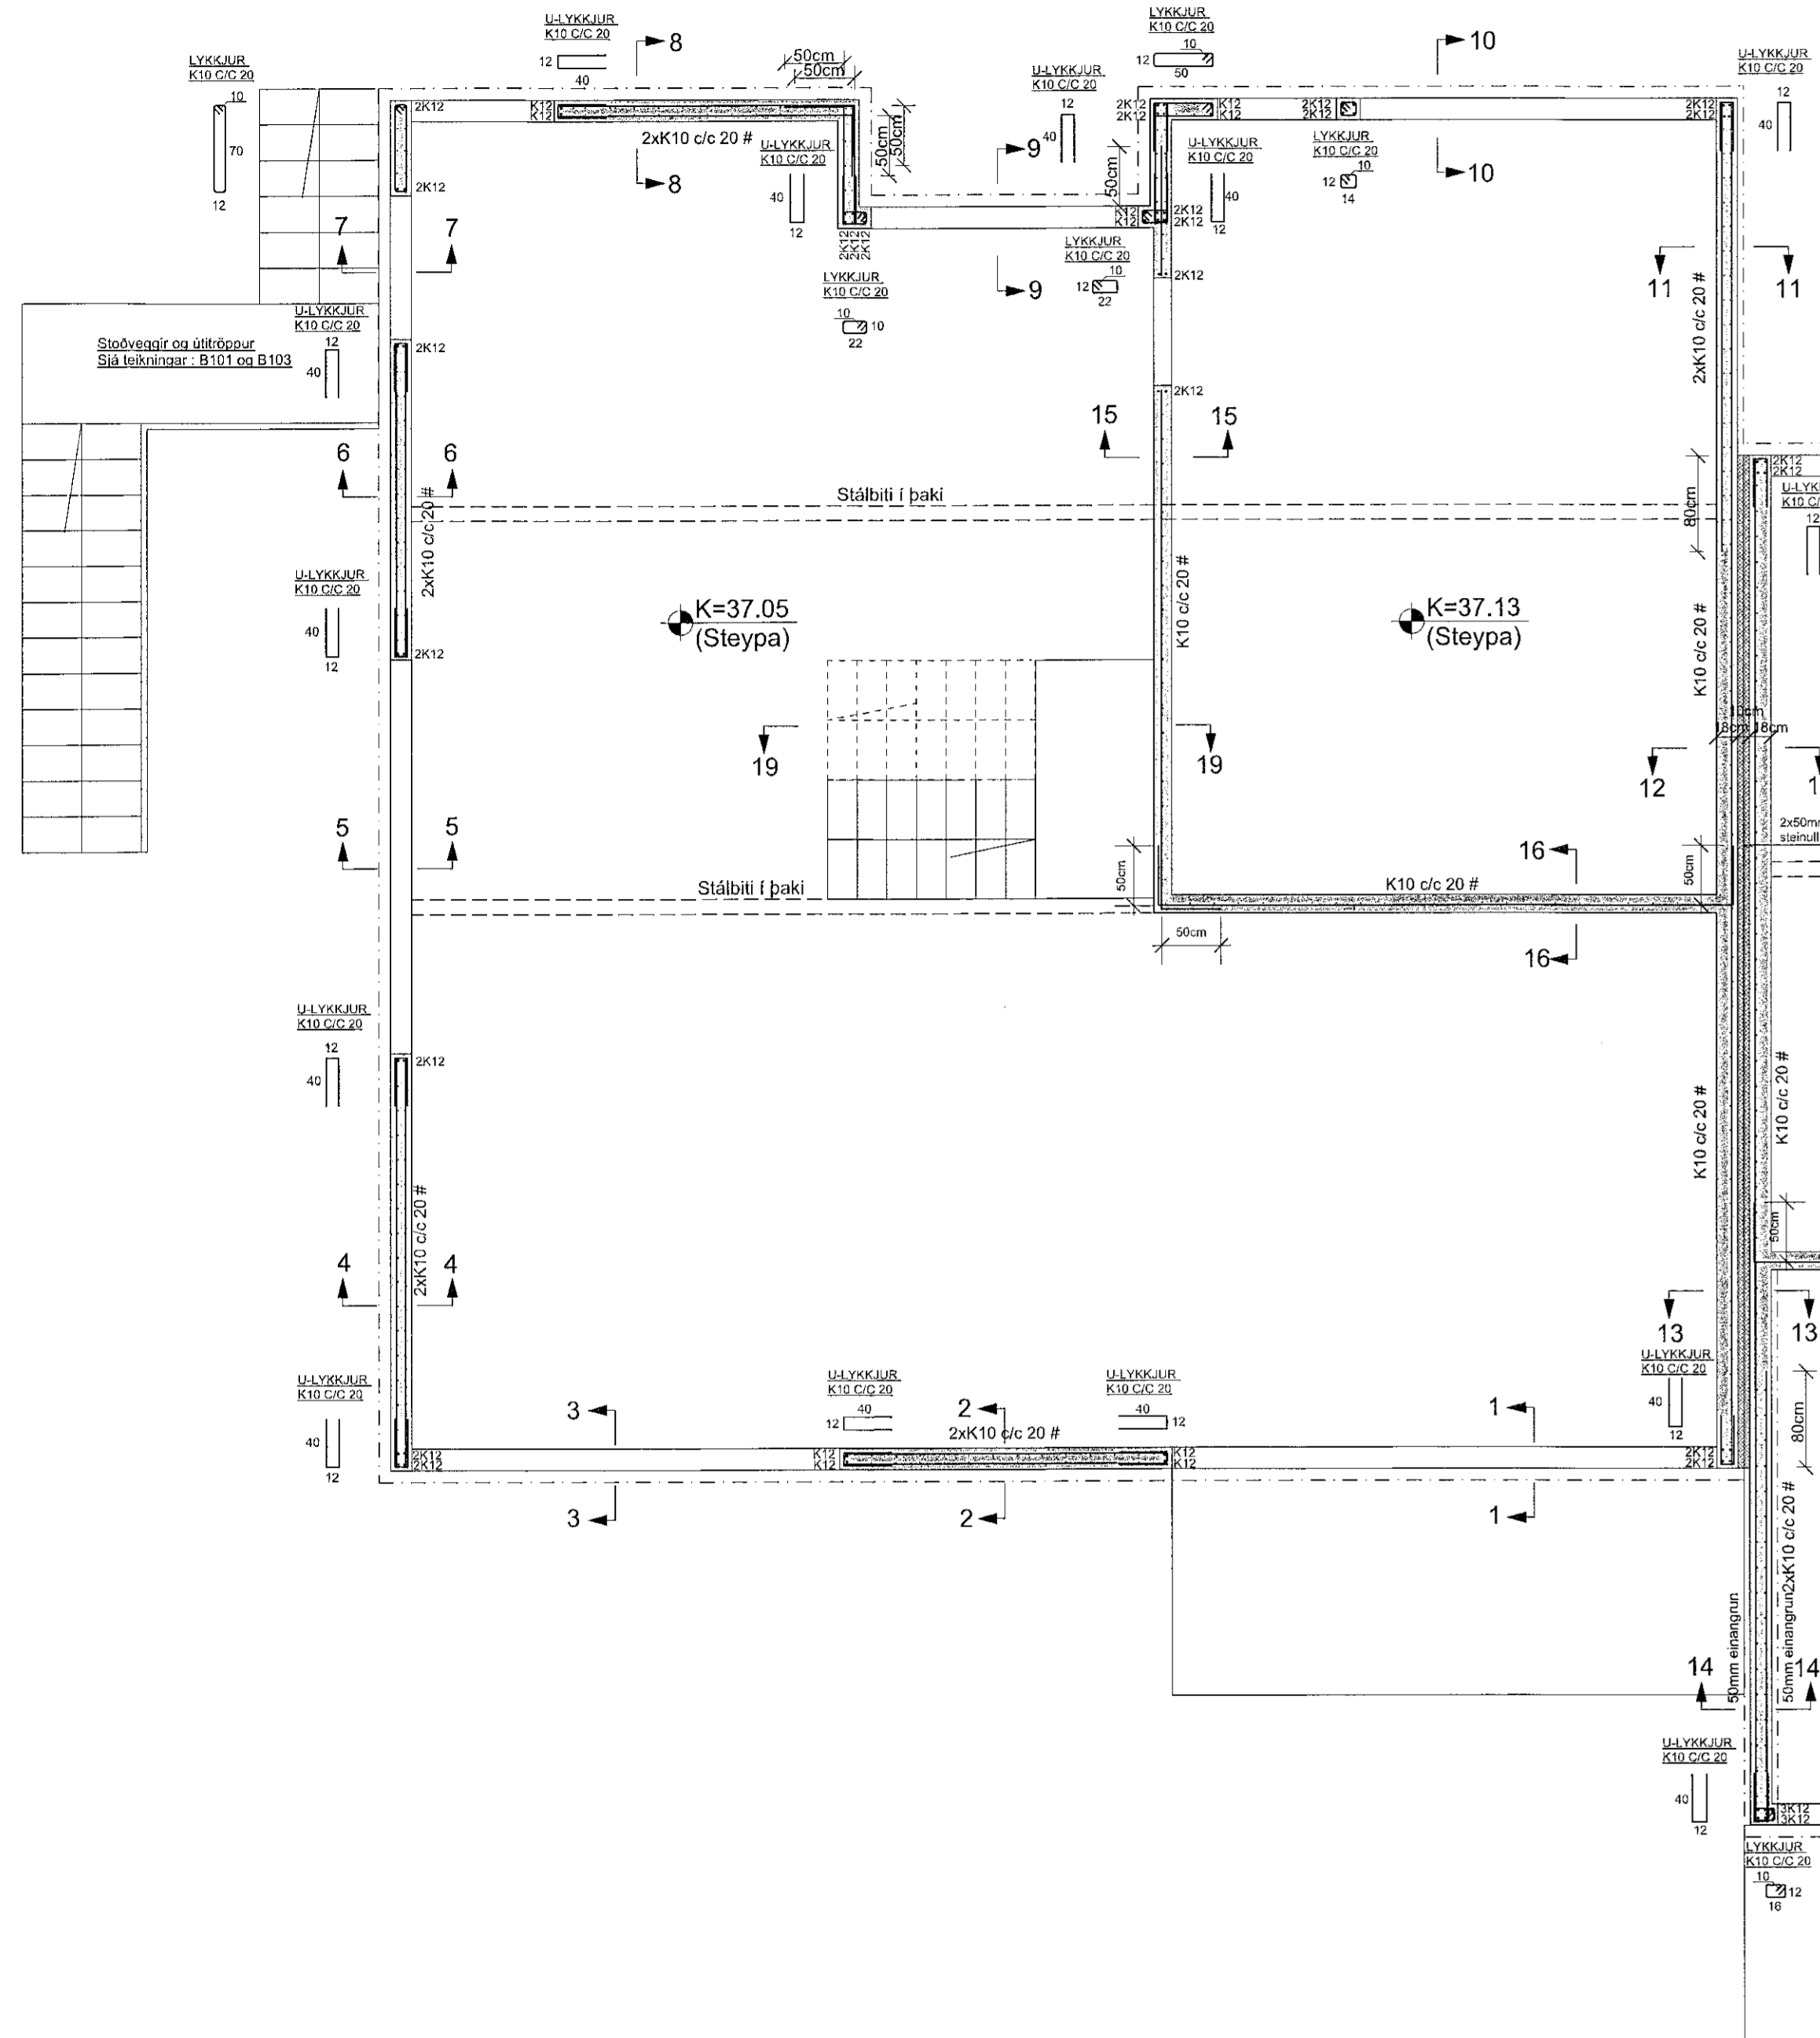


Móbergsskard 2b (MHL 02)

STEYPTIR ÚTVEGGIR 18cm  
STEYPTIR INNVEGGIR 15cm

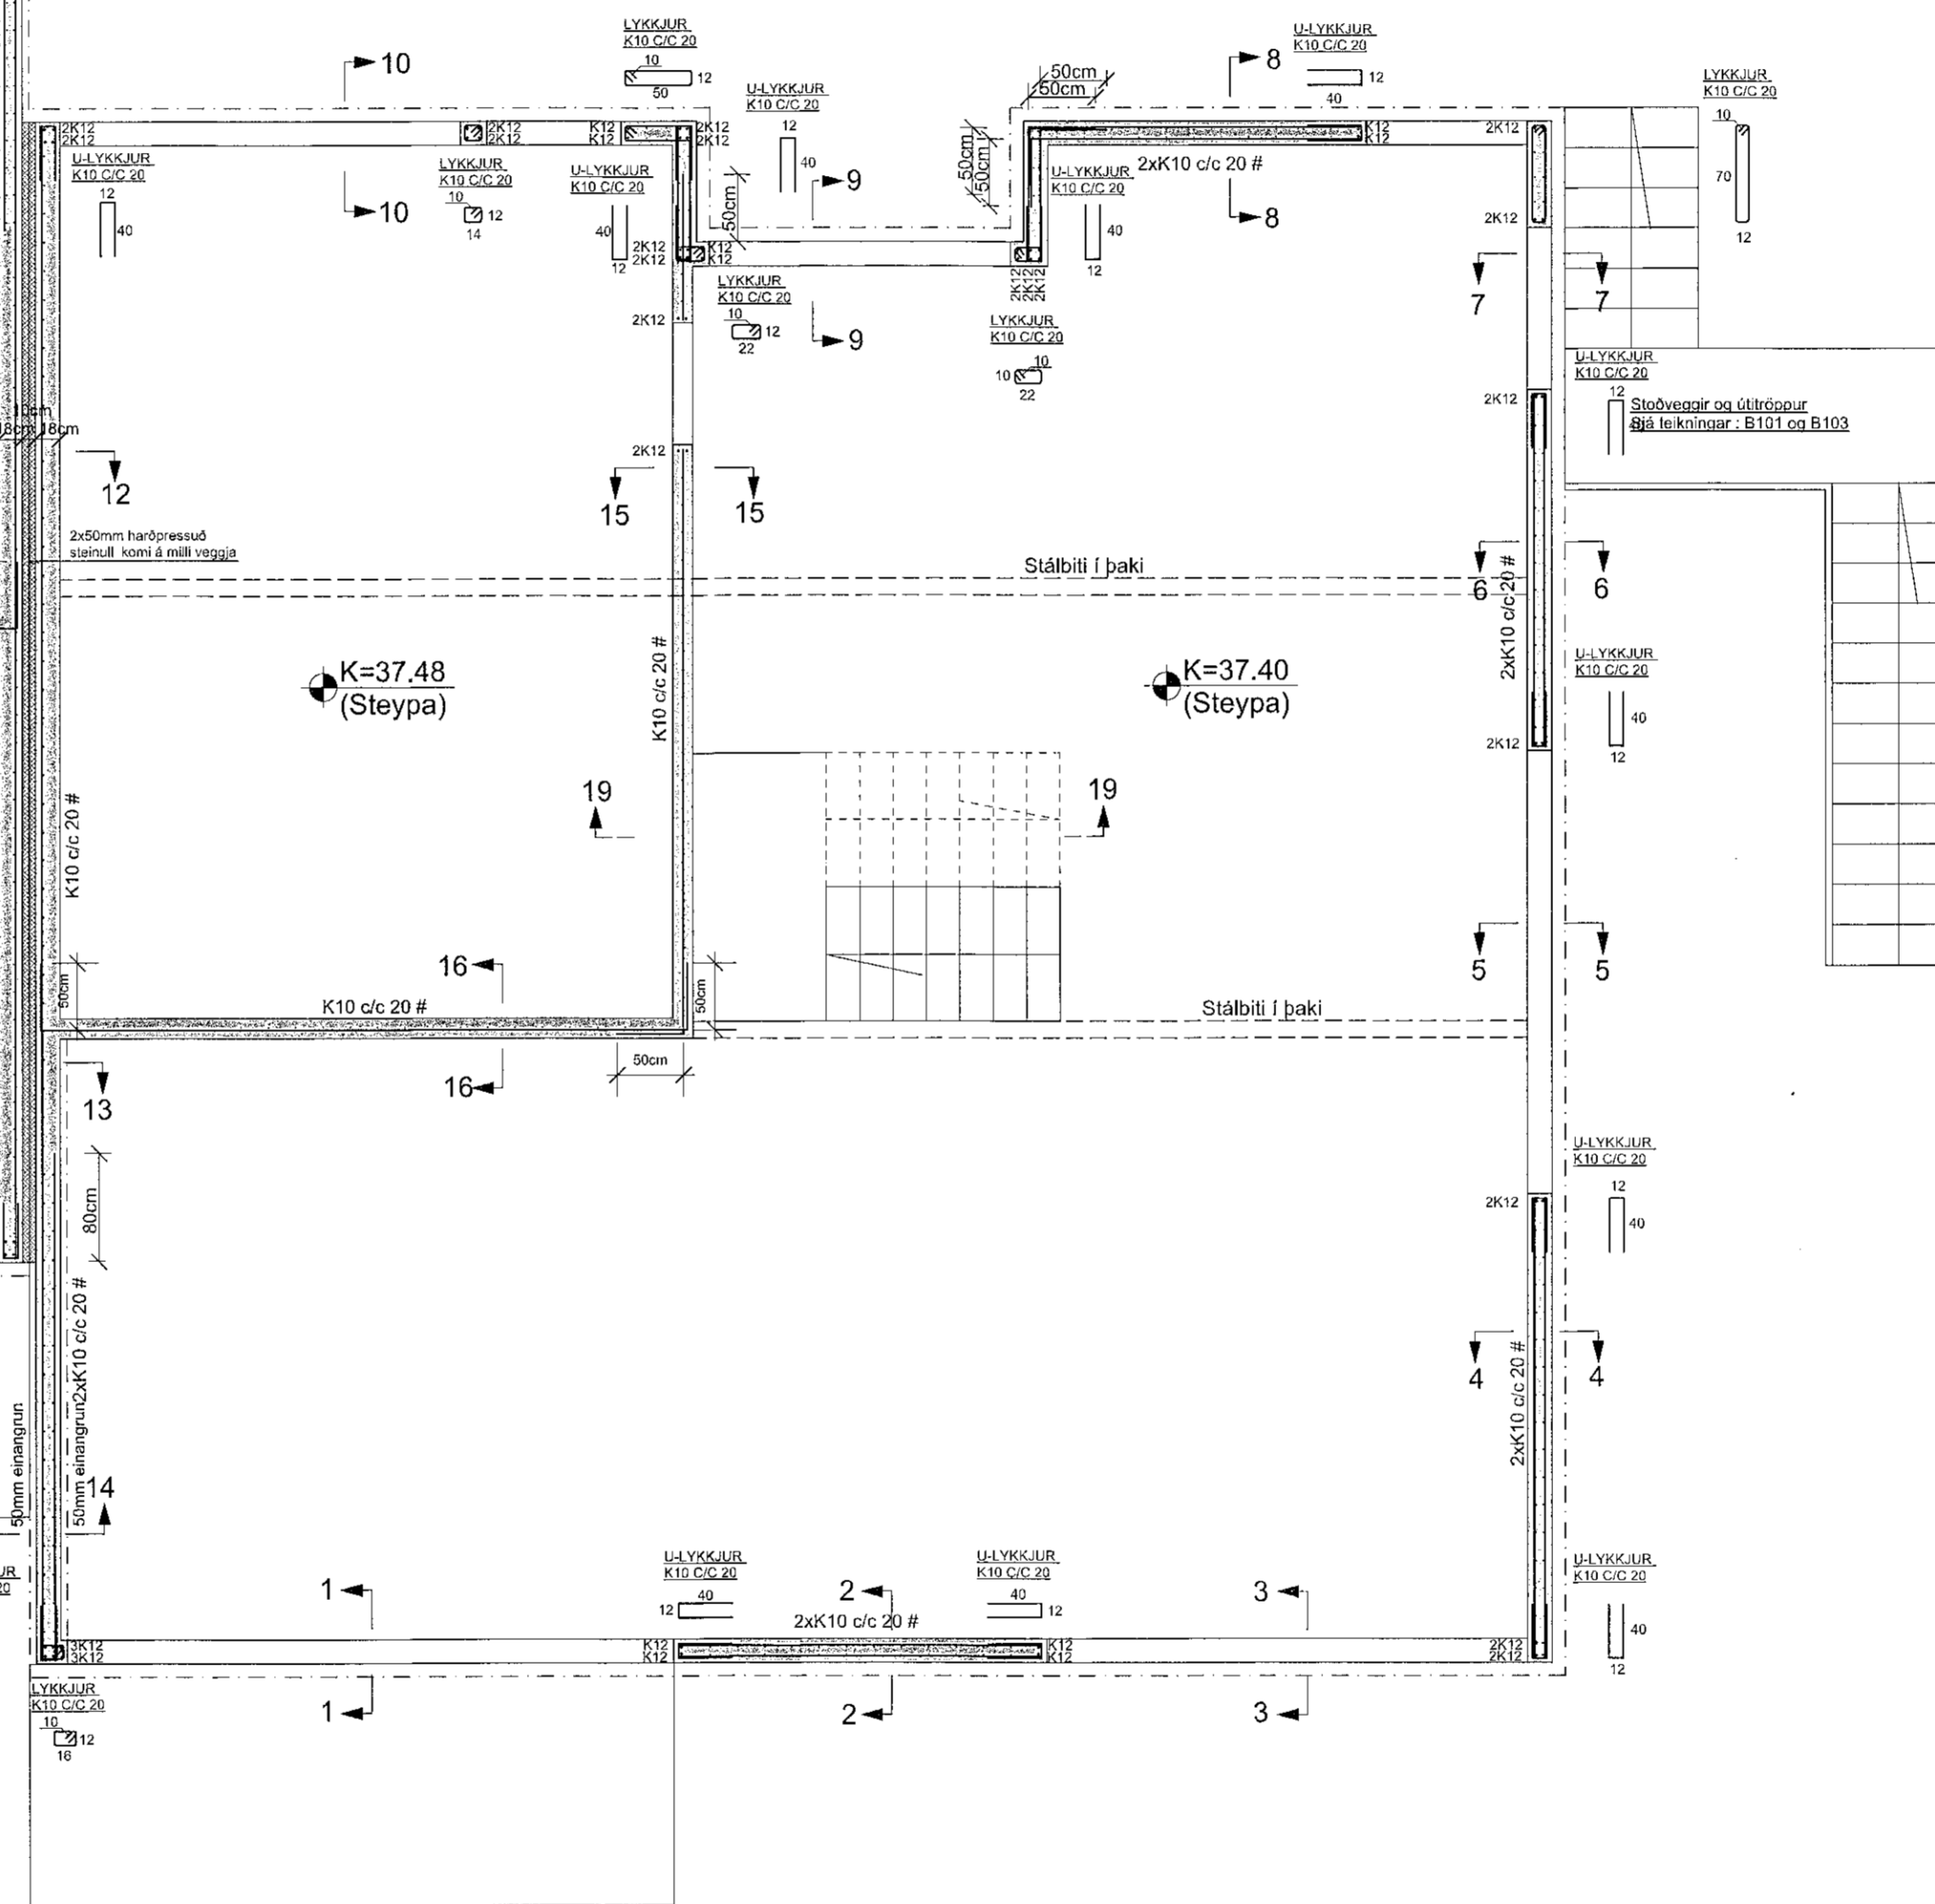

- SNÍÐ 1-4 : SJÁ TEIKN.NR. B106
- SNÍÐ 5-9 : SJÁ TEIKN.NR. B107
- SNÍÐ 10-13 : SJÁ TEIKN.NR. B108
- SNÍÐ 14-18 : SJÁ TEIKN.NR. B109
- SNÍÐ 19-19 : SJÁ TEIKN.NR. B110

SJÁ ALMENNAR SKÝRINGAR Á TEIKNINGU NR. B100

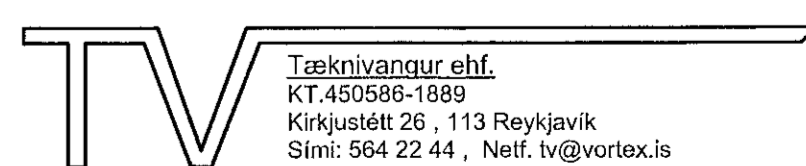TEIKN.NR. B 105	 Teiknivangur ehf. KT 450588-1889 Kirkjustétt 26, 113 Reykjavík Sími: 564 22 44, Netf. tv@vortex.is
DAGS. ADALTEIKNINGA: 12.07.2021	
KVARDI: 1:50	
DAGS: 24.09.2021	
HANNAD: MG	VERKEFNI: MÖBERGSSKARD 2 Í HAFNARFIRDI
TEIKNAD: MG	BURDARVIRKI: JÁRNENDING VEGGA - GRUNNMYND 2. HÆÐ
HÖNNUDUR:	Magnús Gylfason 11201521-4199 Undirskrift Hönnuðara 11580657-7819