

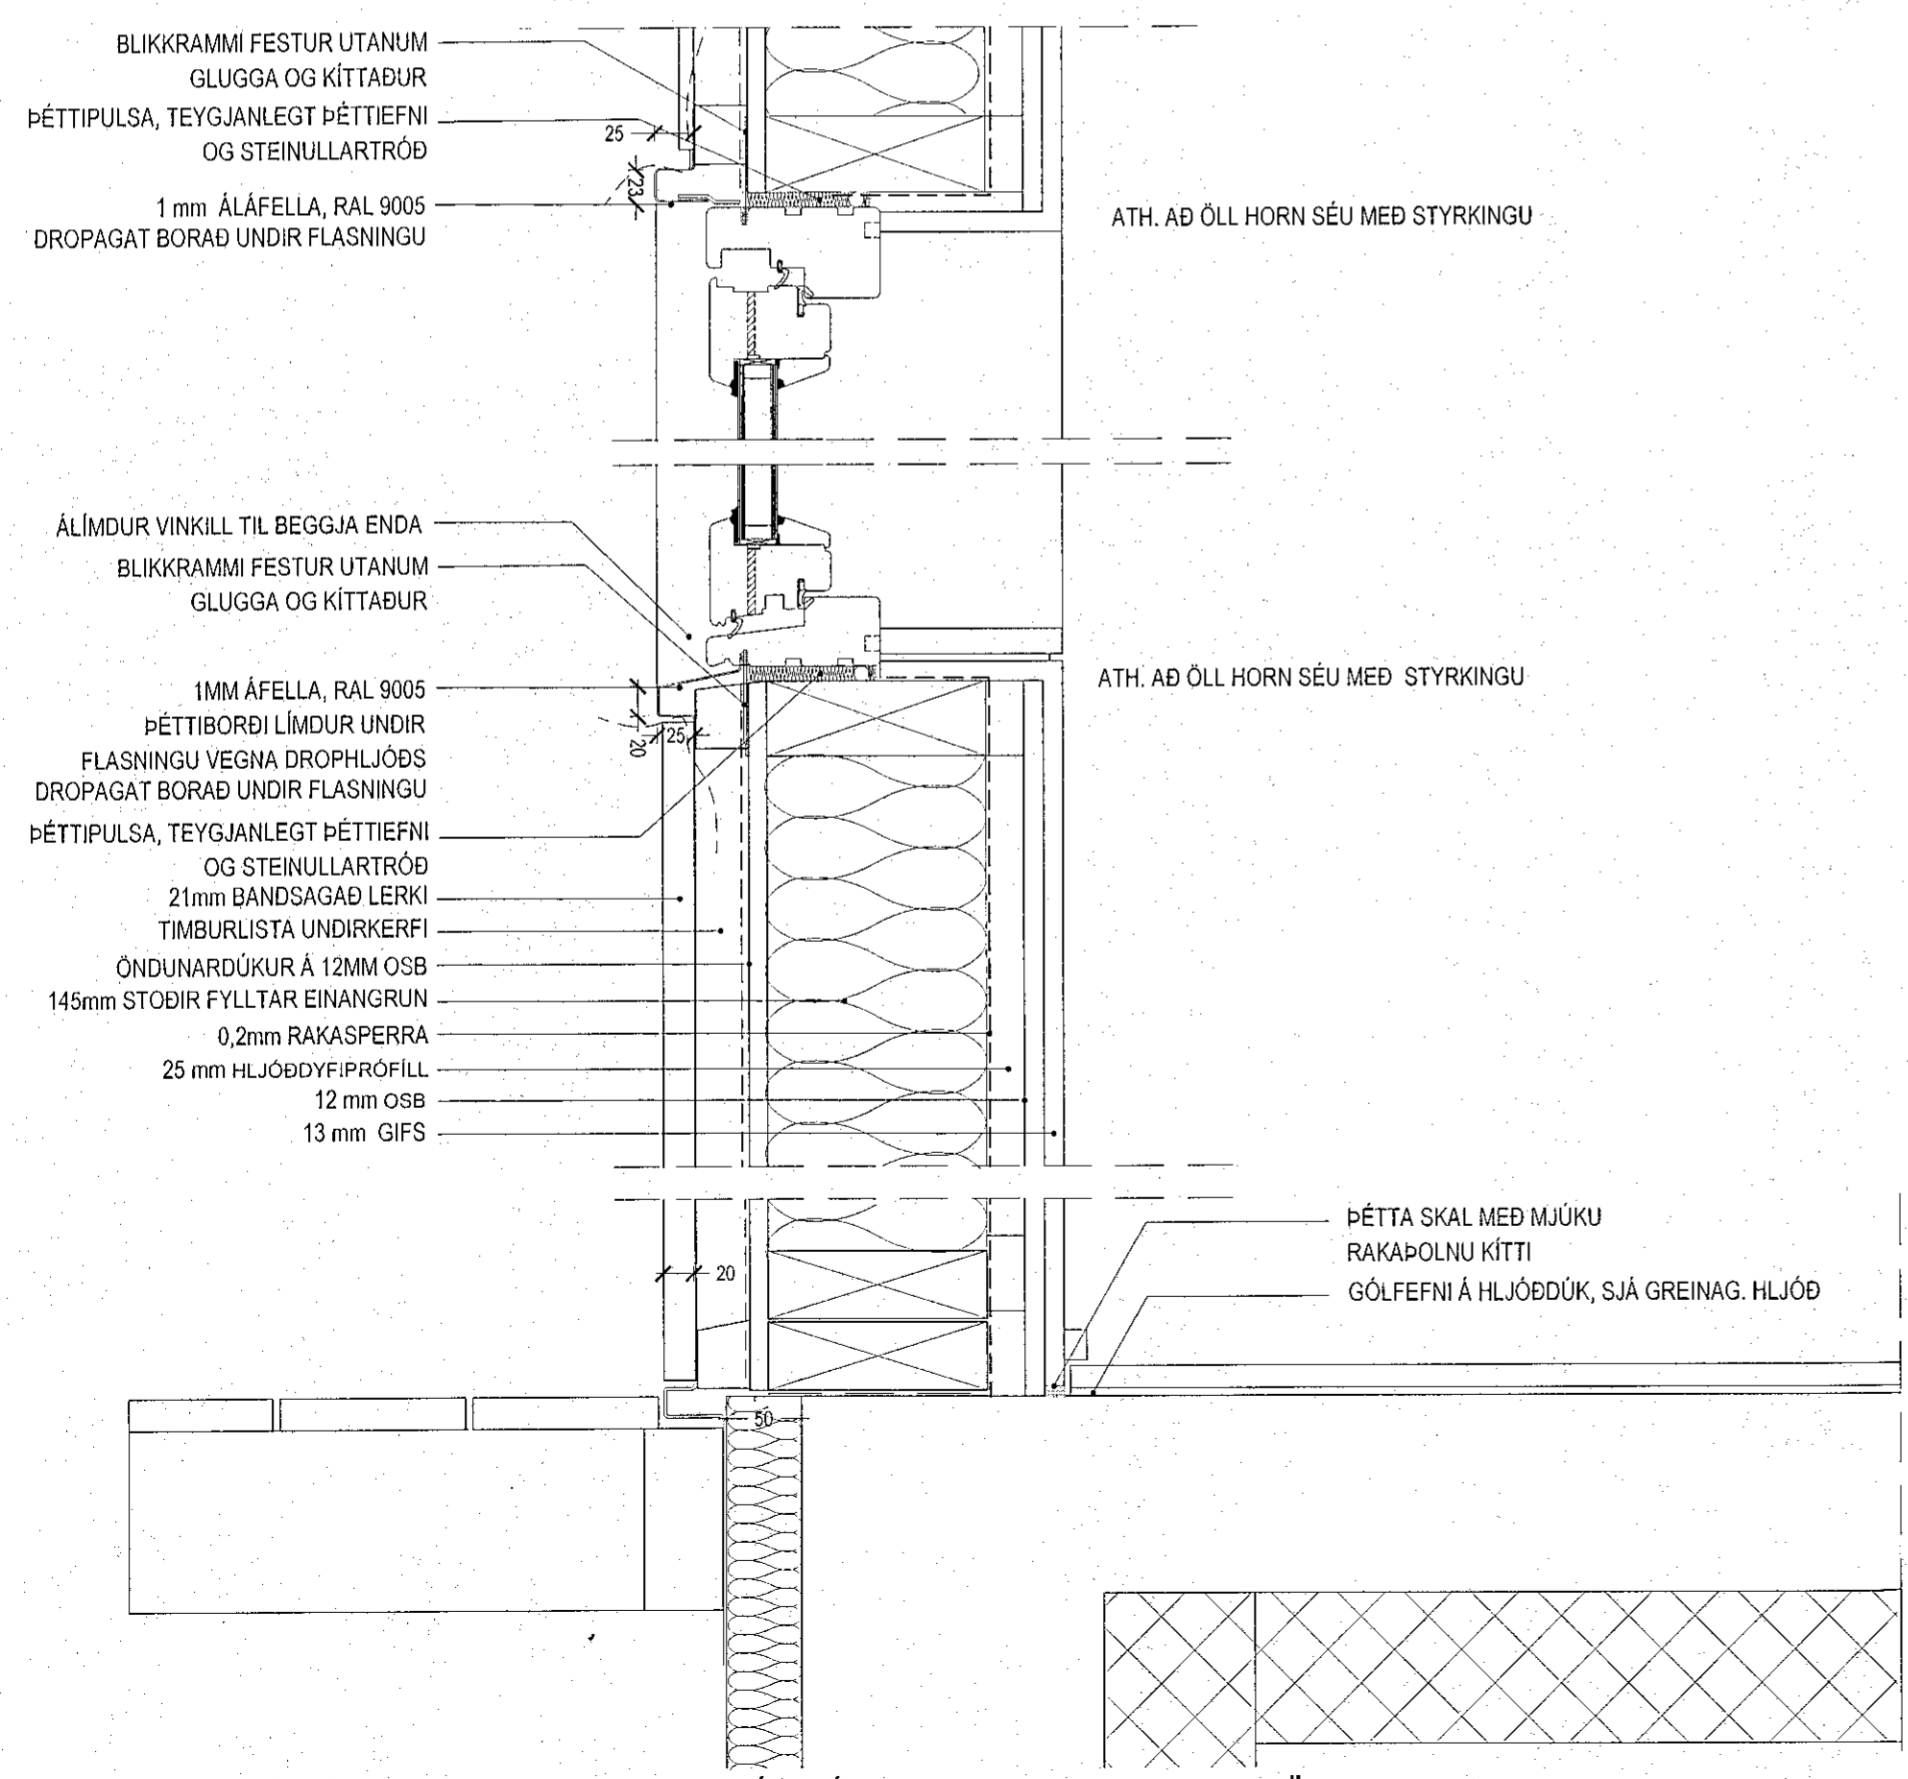


Samþykkt þann
 01. okt. 2021
 í.h. byggingarfulltrúans í Hafnarfirði
 Hjálmar A. Jónsson
 H.A.S

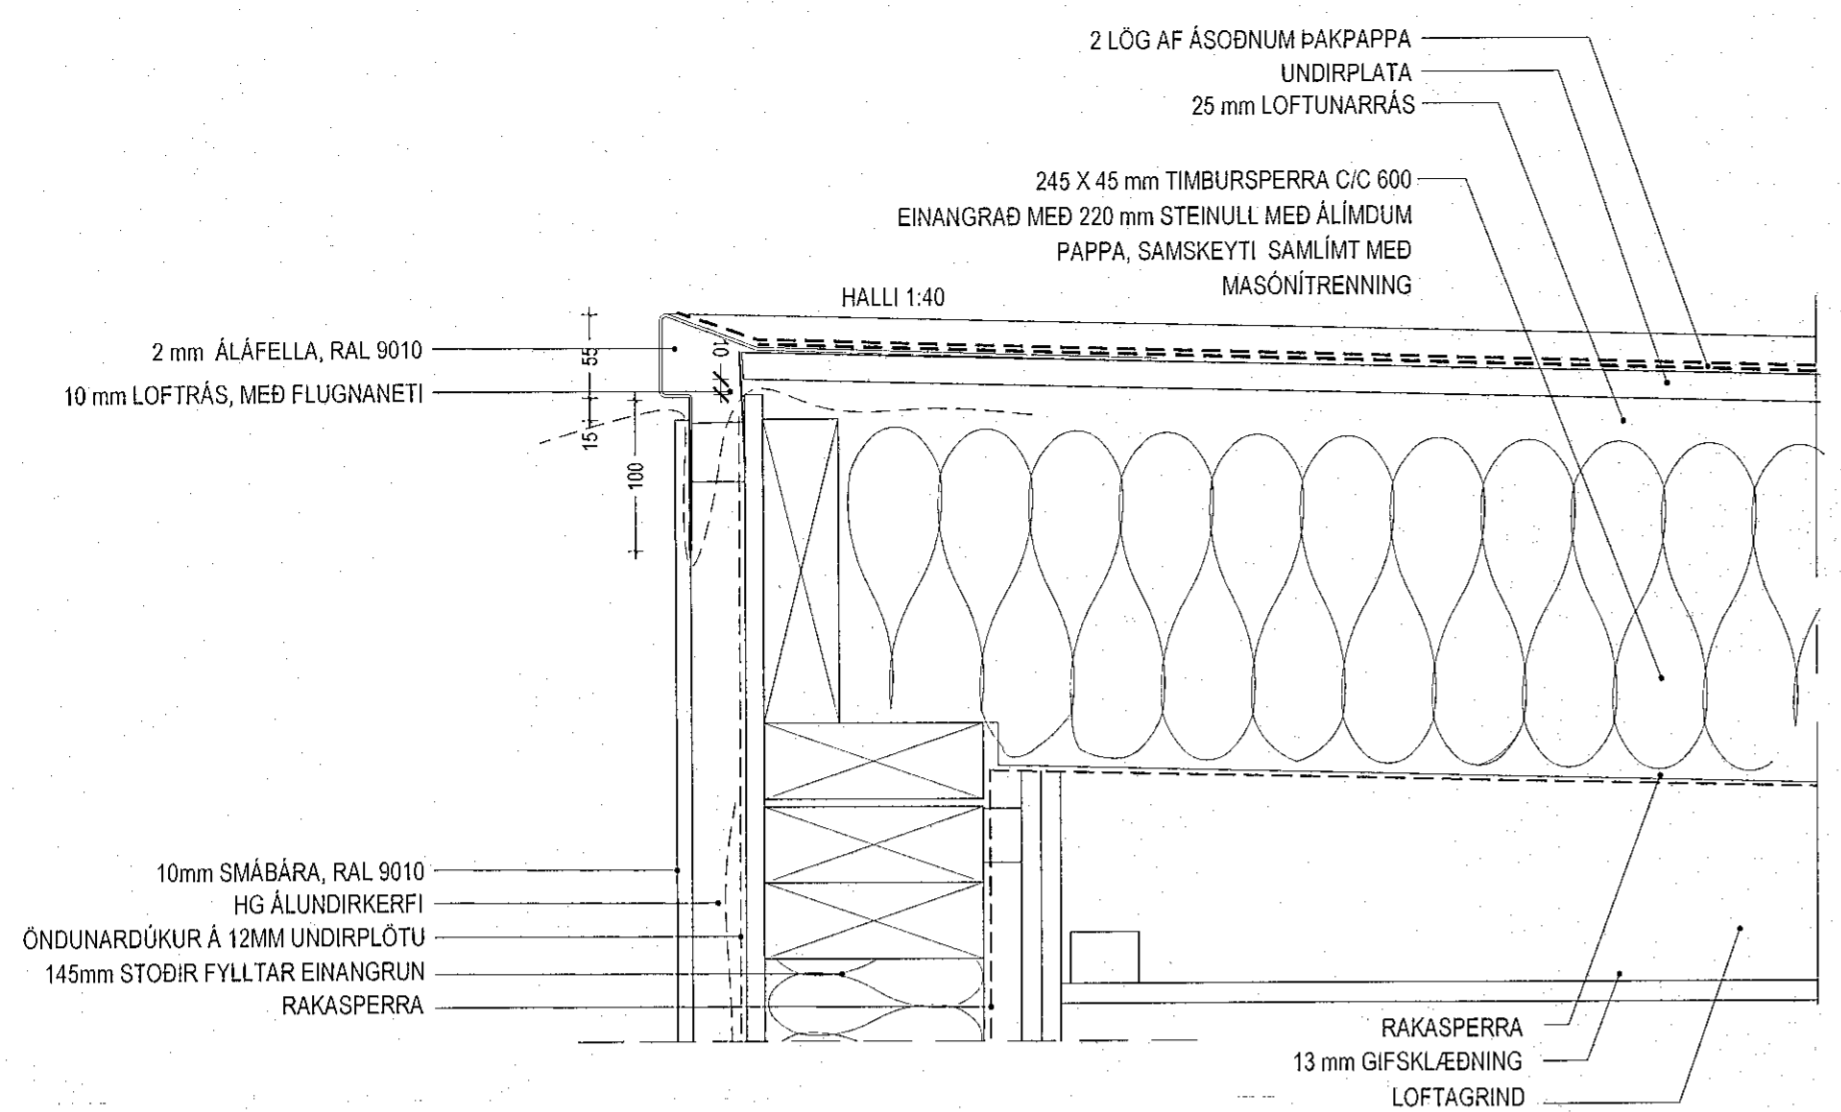

DEILI 1 - LÖÐRÉTT DEILI-ÞAK / GLUGGI / SÖKKULL-STOFUGLUGGI, MKV. 1:5

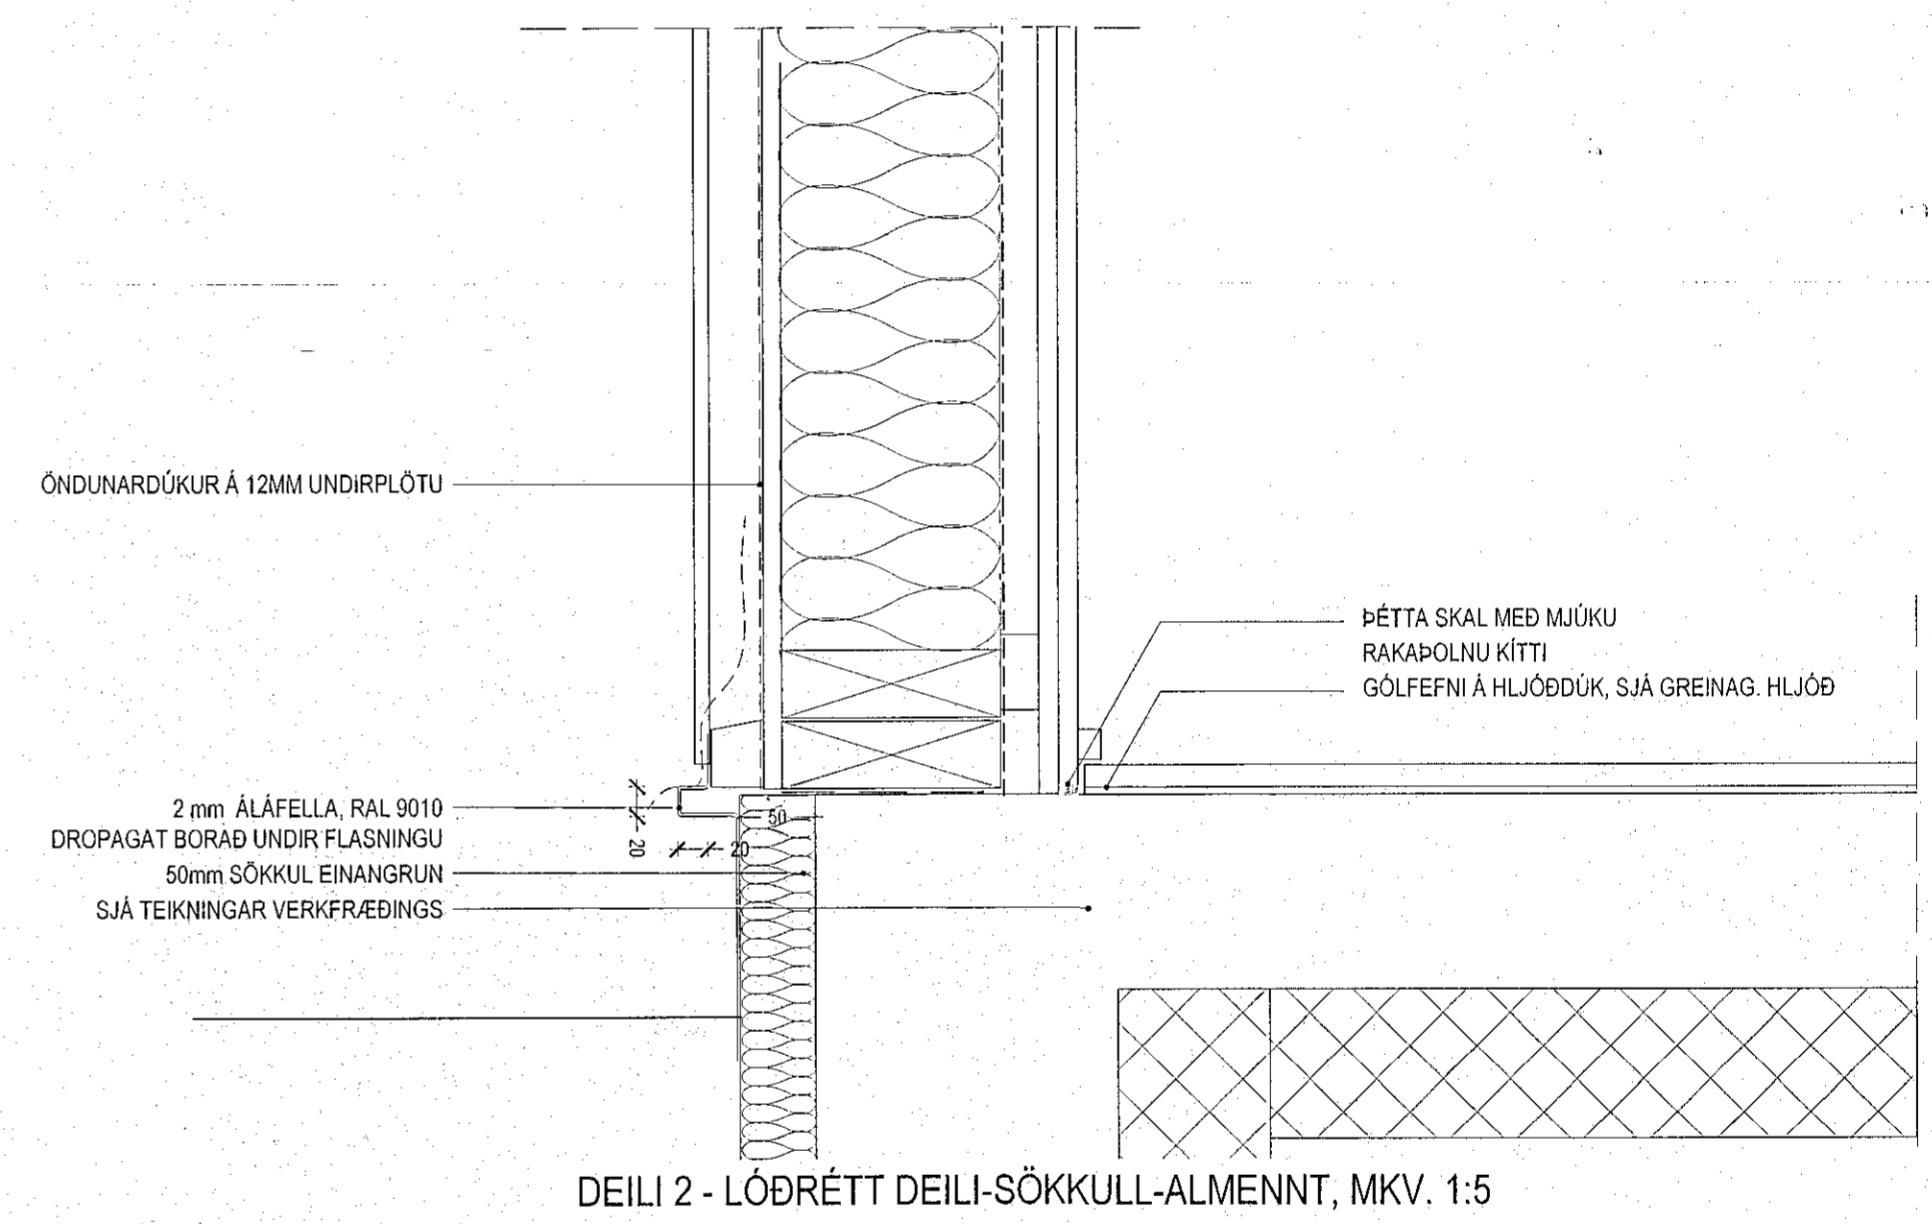

DEILI 2 - LÖÐRÉTT DEILI-SÖKKULL-ALMENNT, MKV. 1:5

MKV. 1:5 27.04.2021	Íbúðarhúsnæði - Stuðlaskarö 2, Hafnarfirði	801-01
	HÖNNUN: JSE	
	<i>Jon Stefan Einarsson</i> Jon Stefan Einarsson kt.270976-3609 fsi	JeES arkitektar
A2	FRÁGANGSTEIKNING	DEILI 1, 2