




Útg.	Dags.	Lýsing	Nafn
1	29.08.2022	FRUMÚTGÁFA	HOO

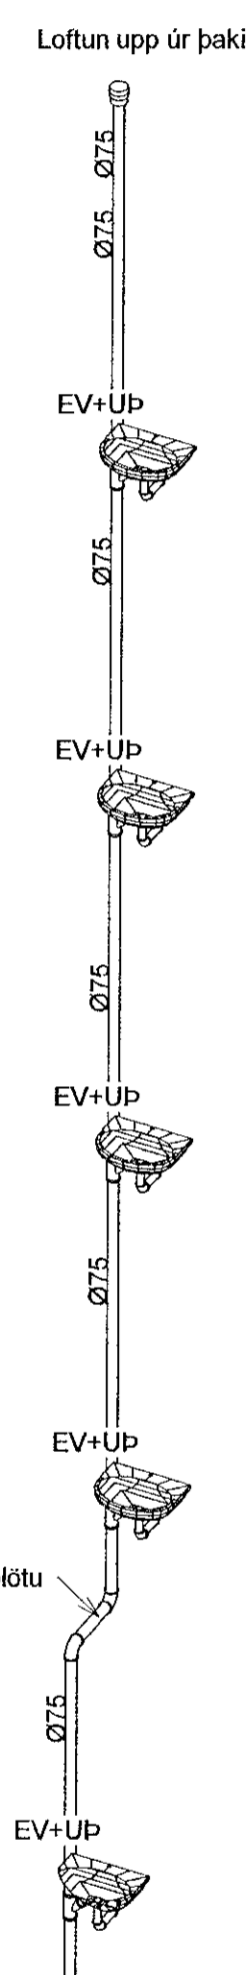


FS.19

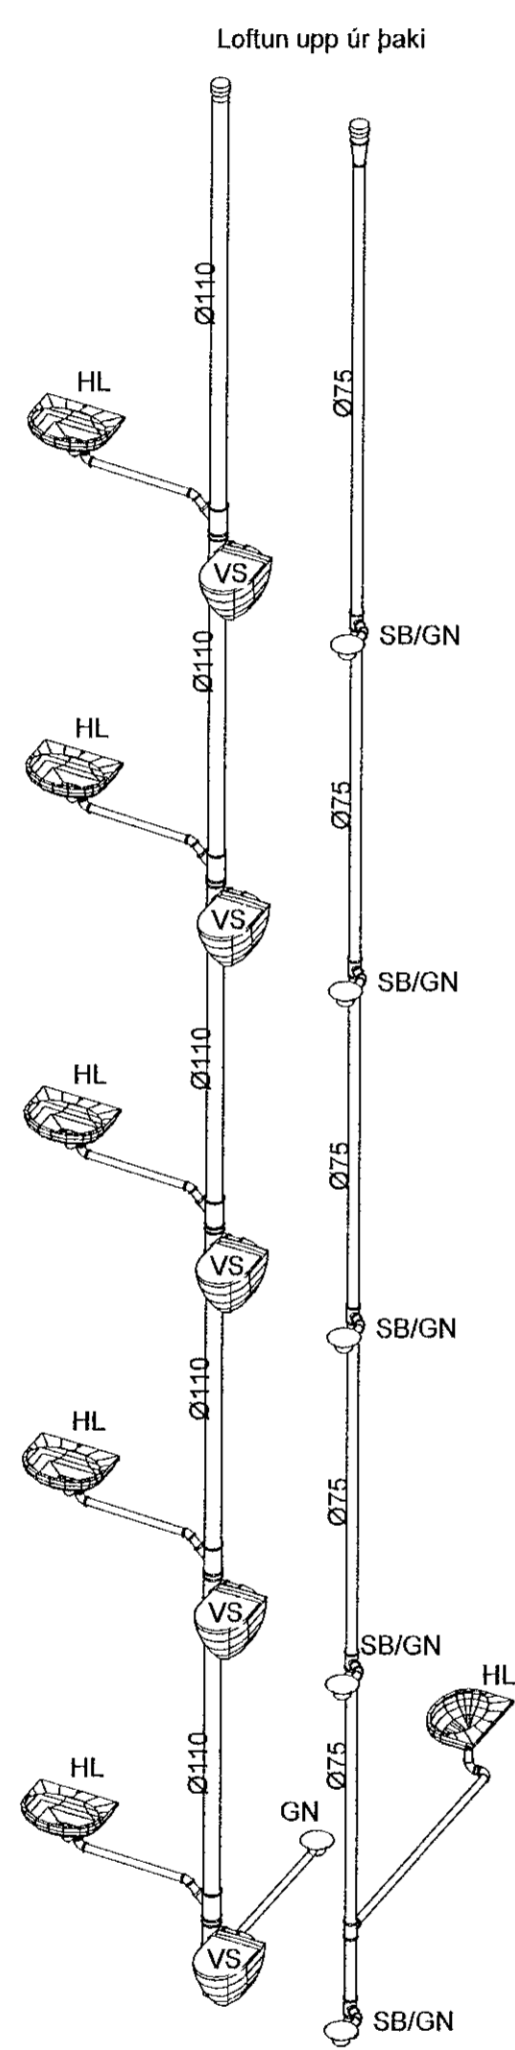


FS.21-FS.22

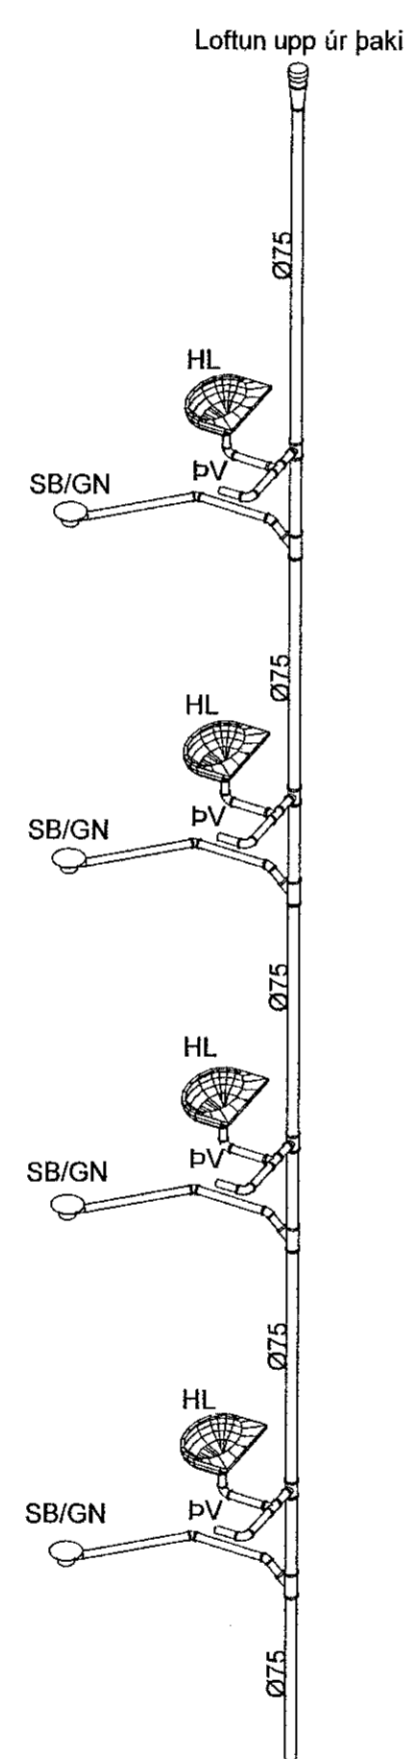


FS.23

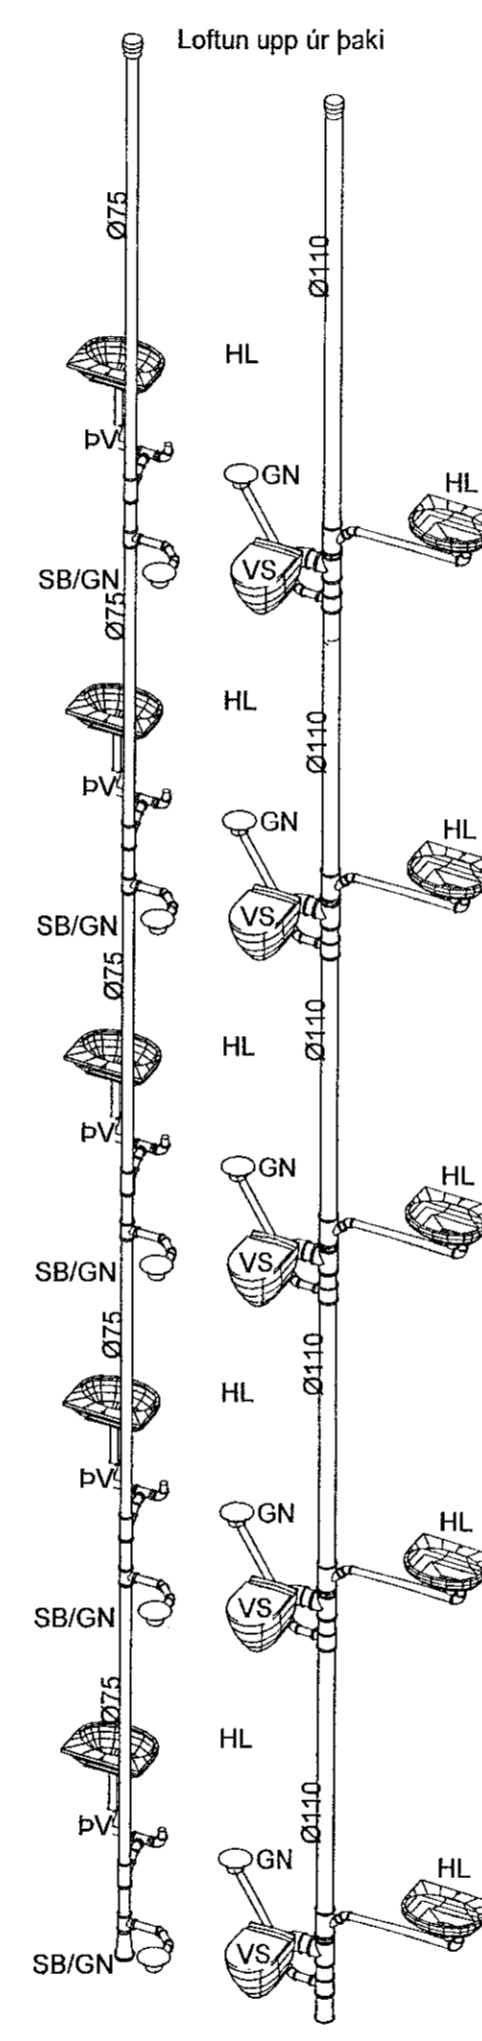

FS.24-FS.25

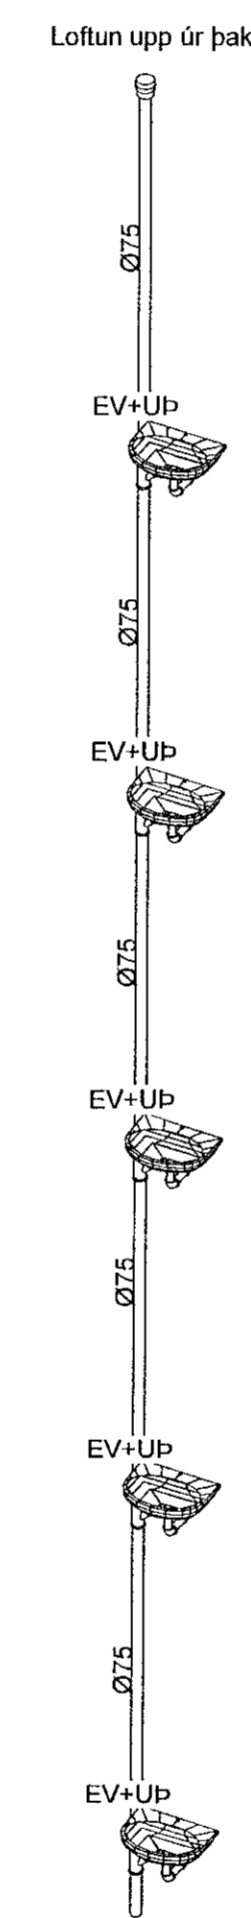

FS.26

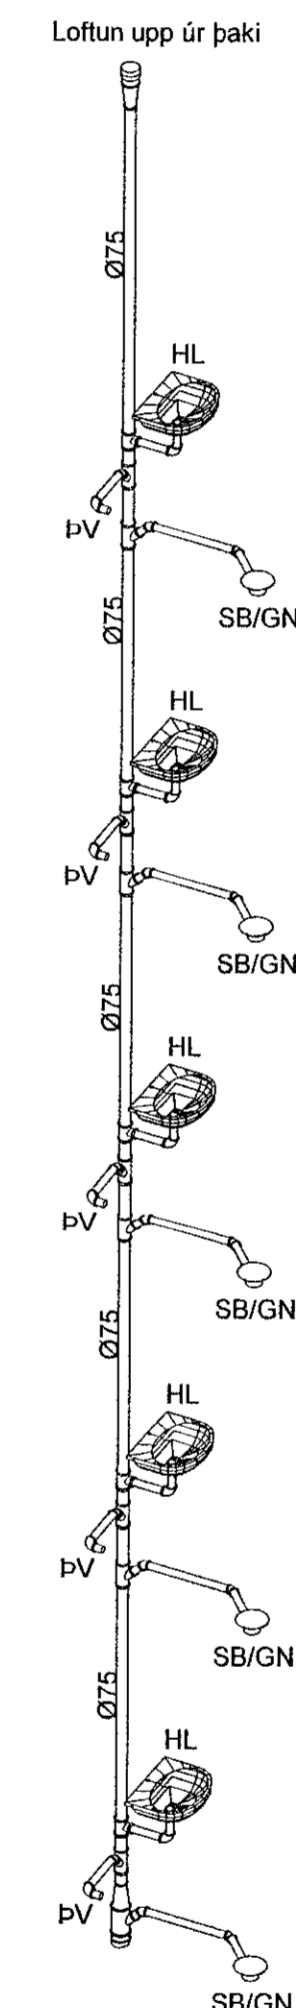

FS.27

VERKFRÆÐISTOFA

NNE VERKFRÆÐISTOFA ehf
 Haubani 6 - 201 Kópavogur Ísland
 s. 899-3071 / 899-3577
 Kt. 460421-0470, nne@nne.is www.nne.is

HRINGHAMAR 35-37
 221 HAFNARFJORDUR
 SÉRUPPRÁTTUR - PÍPULAGNIR
 RÚMMYNDIR - HÚS 35

Hönnun:	NG	Verkúmer:	22005
Teiknað:	NG	Mælikvarði:	1:50
Yfirfarið:	ALM	Dagsetning:	29.08.2022
Samþykkt:		Teikn.nr.:	P1-104
Hákon Örn Ómarsson Kt. 300577-3189	<i>[Signature]</i>	Óri Arnarson Kt.080864-5749	Útgáfa:
			1

