



Útg.	Dags.	Lýsing	Nafn
1	29.08.2022	FRMÚTGAFA	HOO

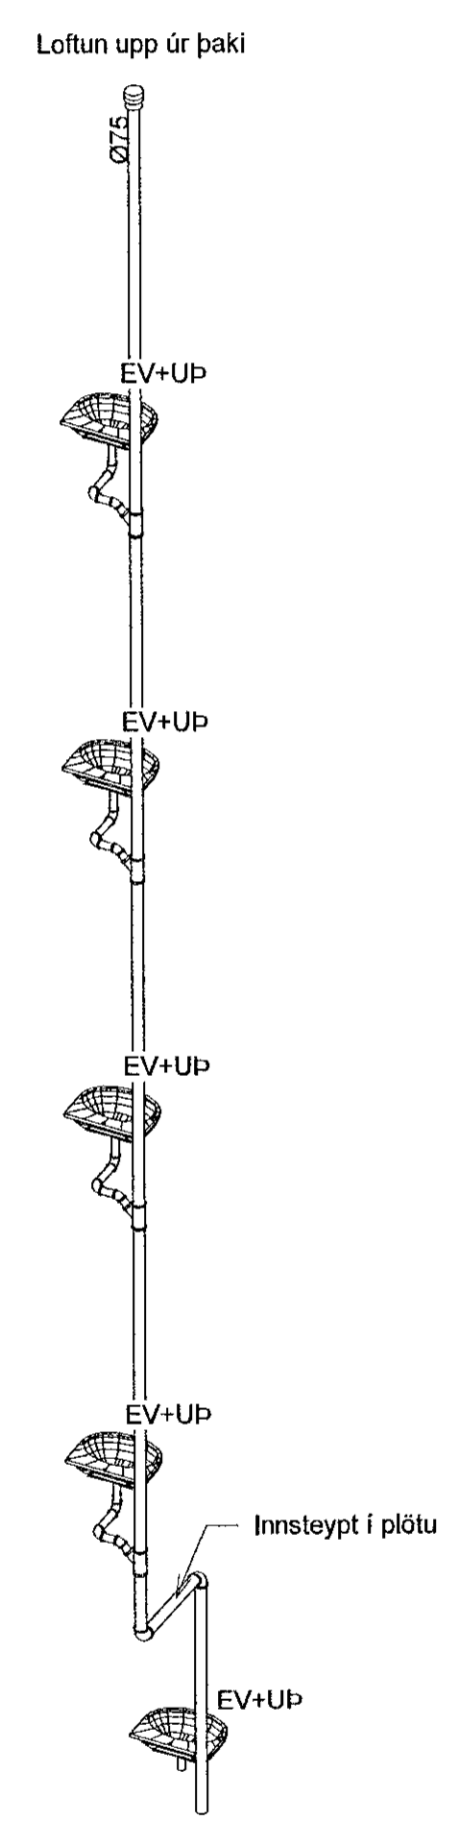


FS.28


FS.29

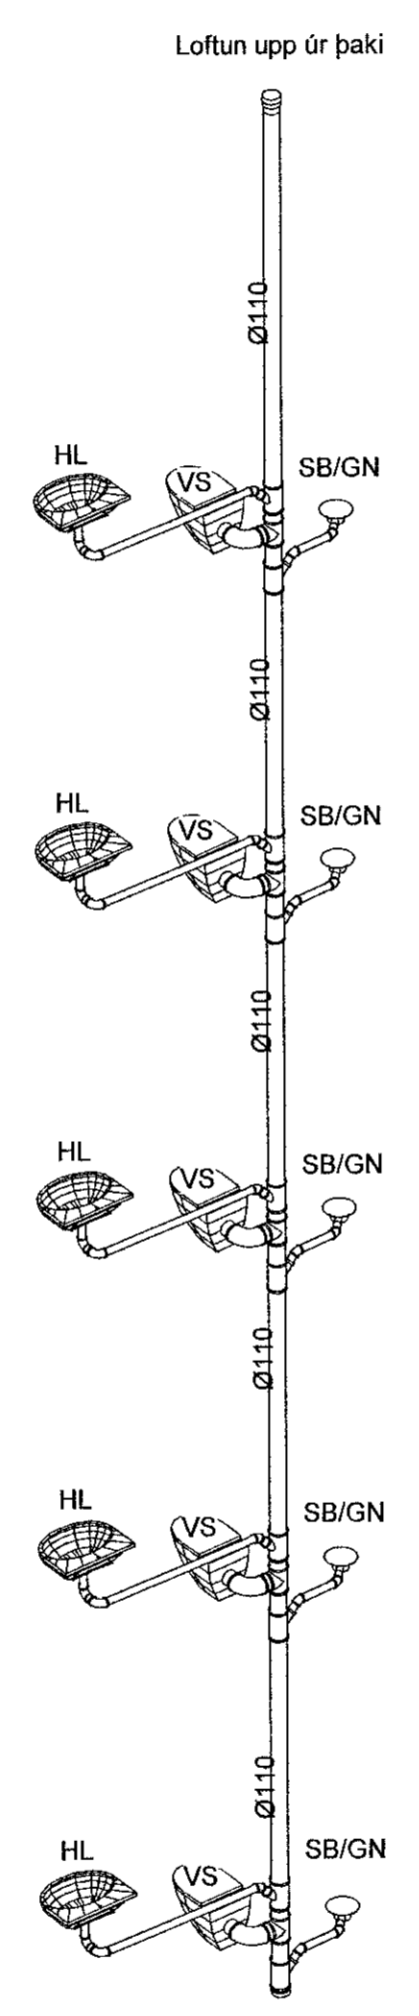

FS.30

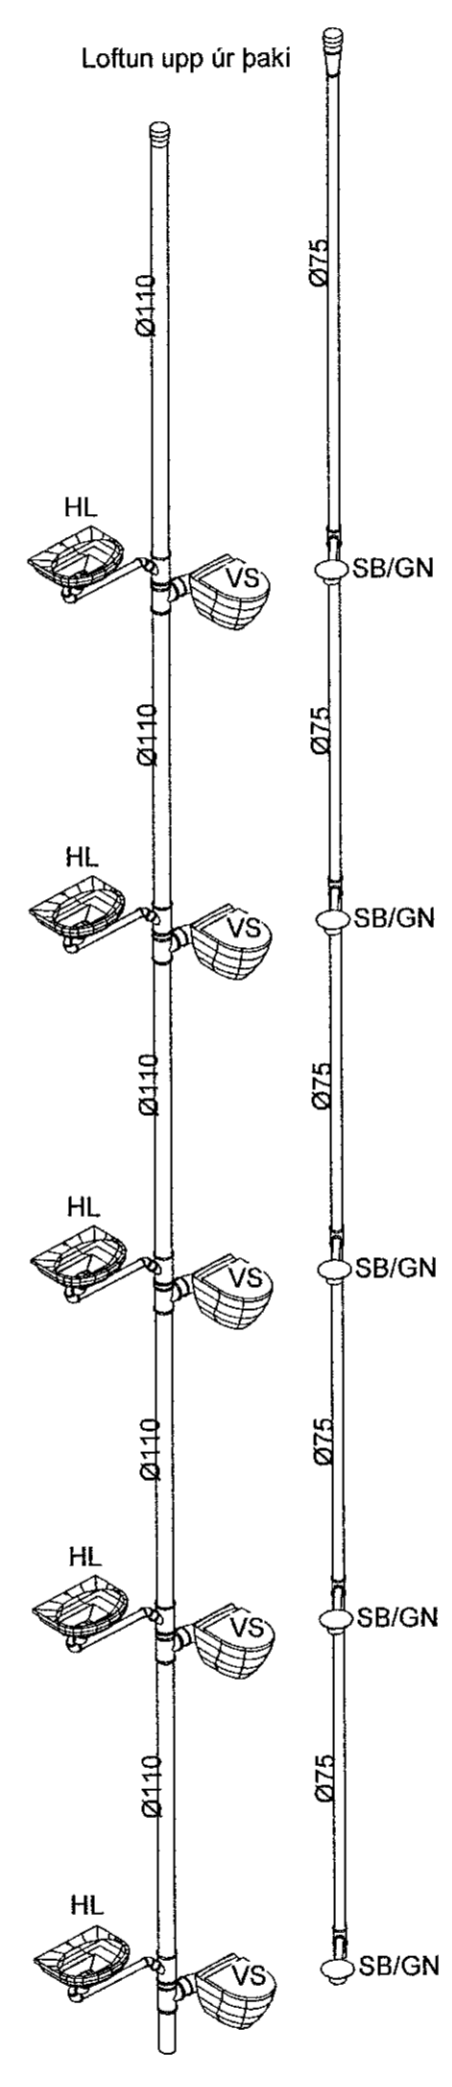

FS.31-FS.32

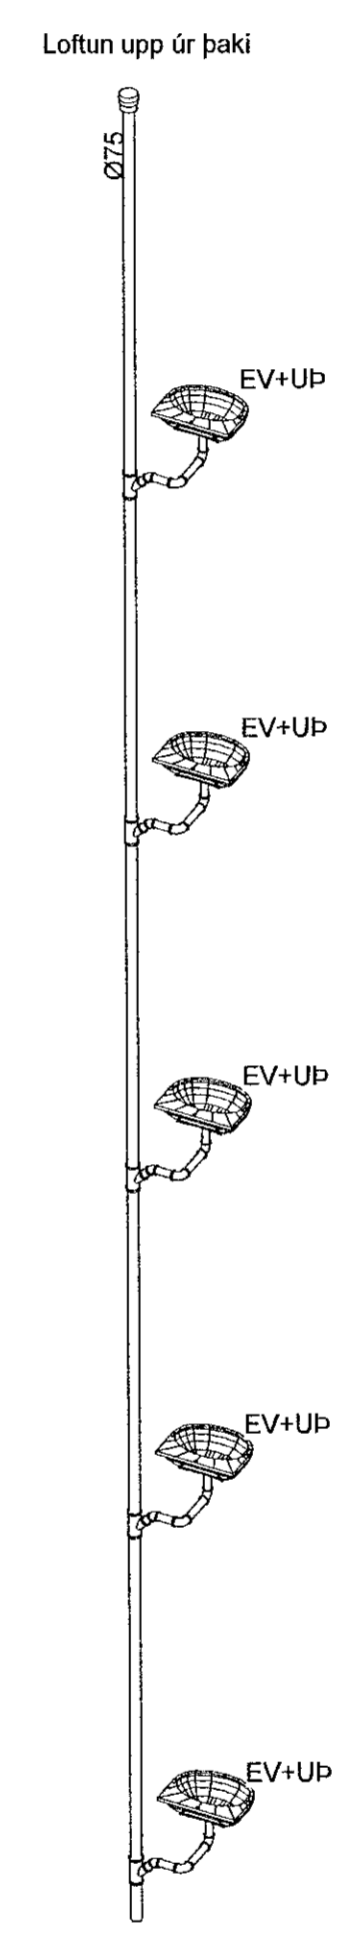

FS.33


VERKFRÆDISTOFA

NNE VERKFRÆDISTOFA ehf
 Háðamari 6 - 201 Kópavogur Ísland
 s. 899-3077 / 899-3577
 KL 460421-0470. ne@nne.is www.nne.is

HRINGHAMAR 35-37
 221 HAFNARFJÖRDUR

SÉRUPPDRAUGHTUR - PÍPULAGNIR
 RÚMMYNDIR - HÚS 35

Hönnun:	NG	Verkúmer:	22005
Teiknað:	NG	Mælikvarði:	1:50
Yfirfarir:	ALM	Dagsetning:	29.08.2022
Samþykkt:	Hákon Örn Ómarsson Kl. 300577-3189	Teikn.nr.:	P1-105
Áritun hönnunarstjóra:	Óni Árnason KL080864-5749	Útgáfa:	1
Útgáfa / Dregsetning aðaldrögn:	0		

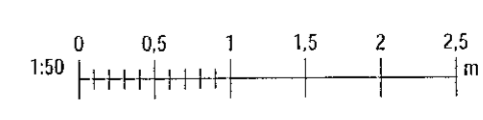

Pík: 08/14/22

Skr: 05/09/2022 12:03:47

Copyright © NNE Verkfræðistofa ehf. Hönnuð af Hákon Örn Ómarsson. Útdráttur af húsnæðisáætlun.