


MÓTTEKIÐ
29. SEP. 2022

Byggingarfulltrúinn í Hafnarfjörð

ÚTGÁFUFRILL

NÚMÉR:	DAGS:	SKÝRINGAR:	UNNIÐ:

DAGS. 18.09.2022 SAMRÆM HÖNNUÐUR Robert Swarssen

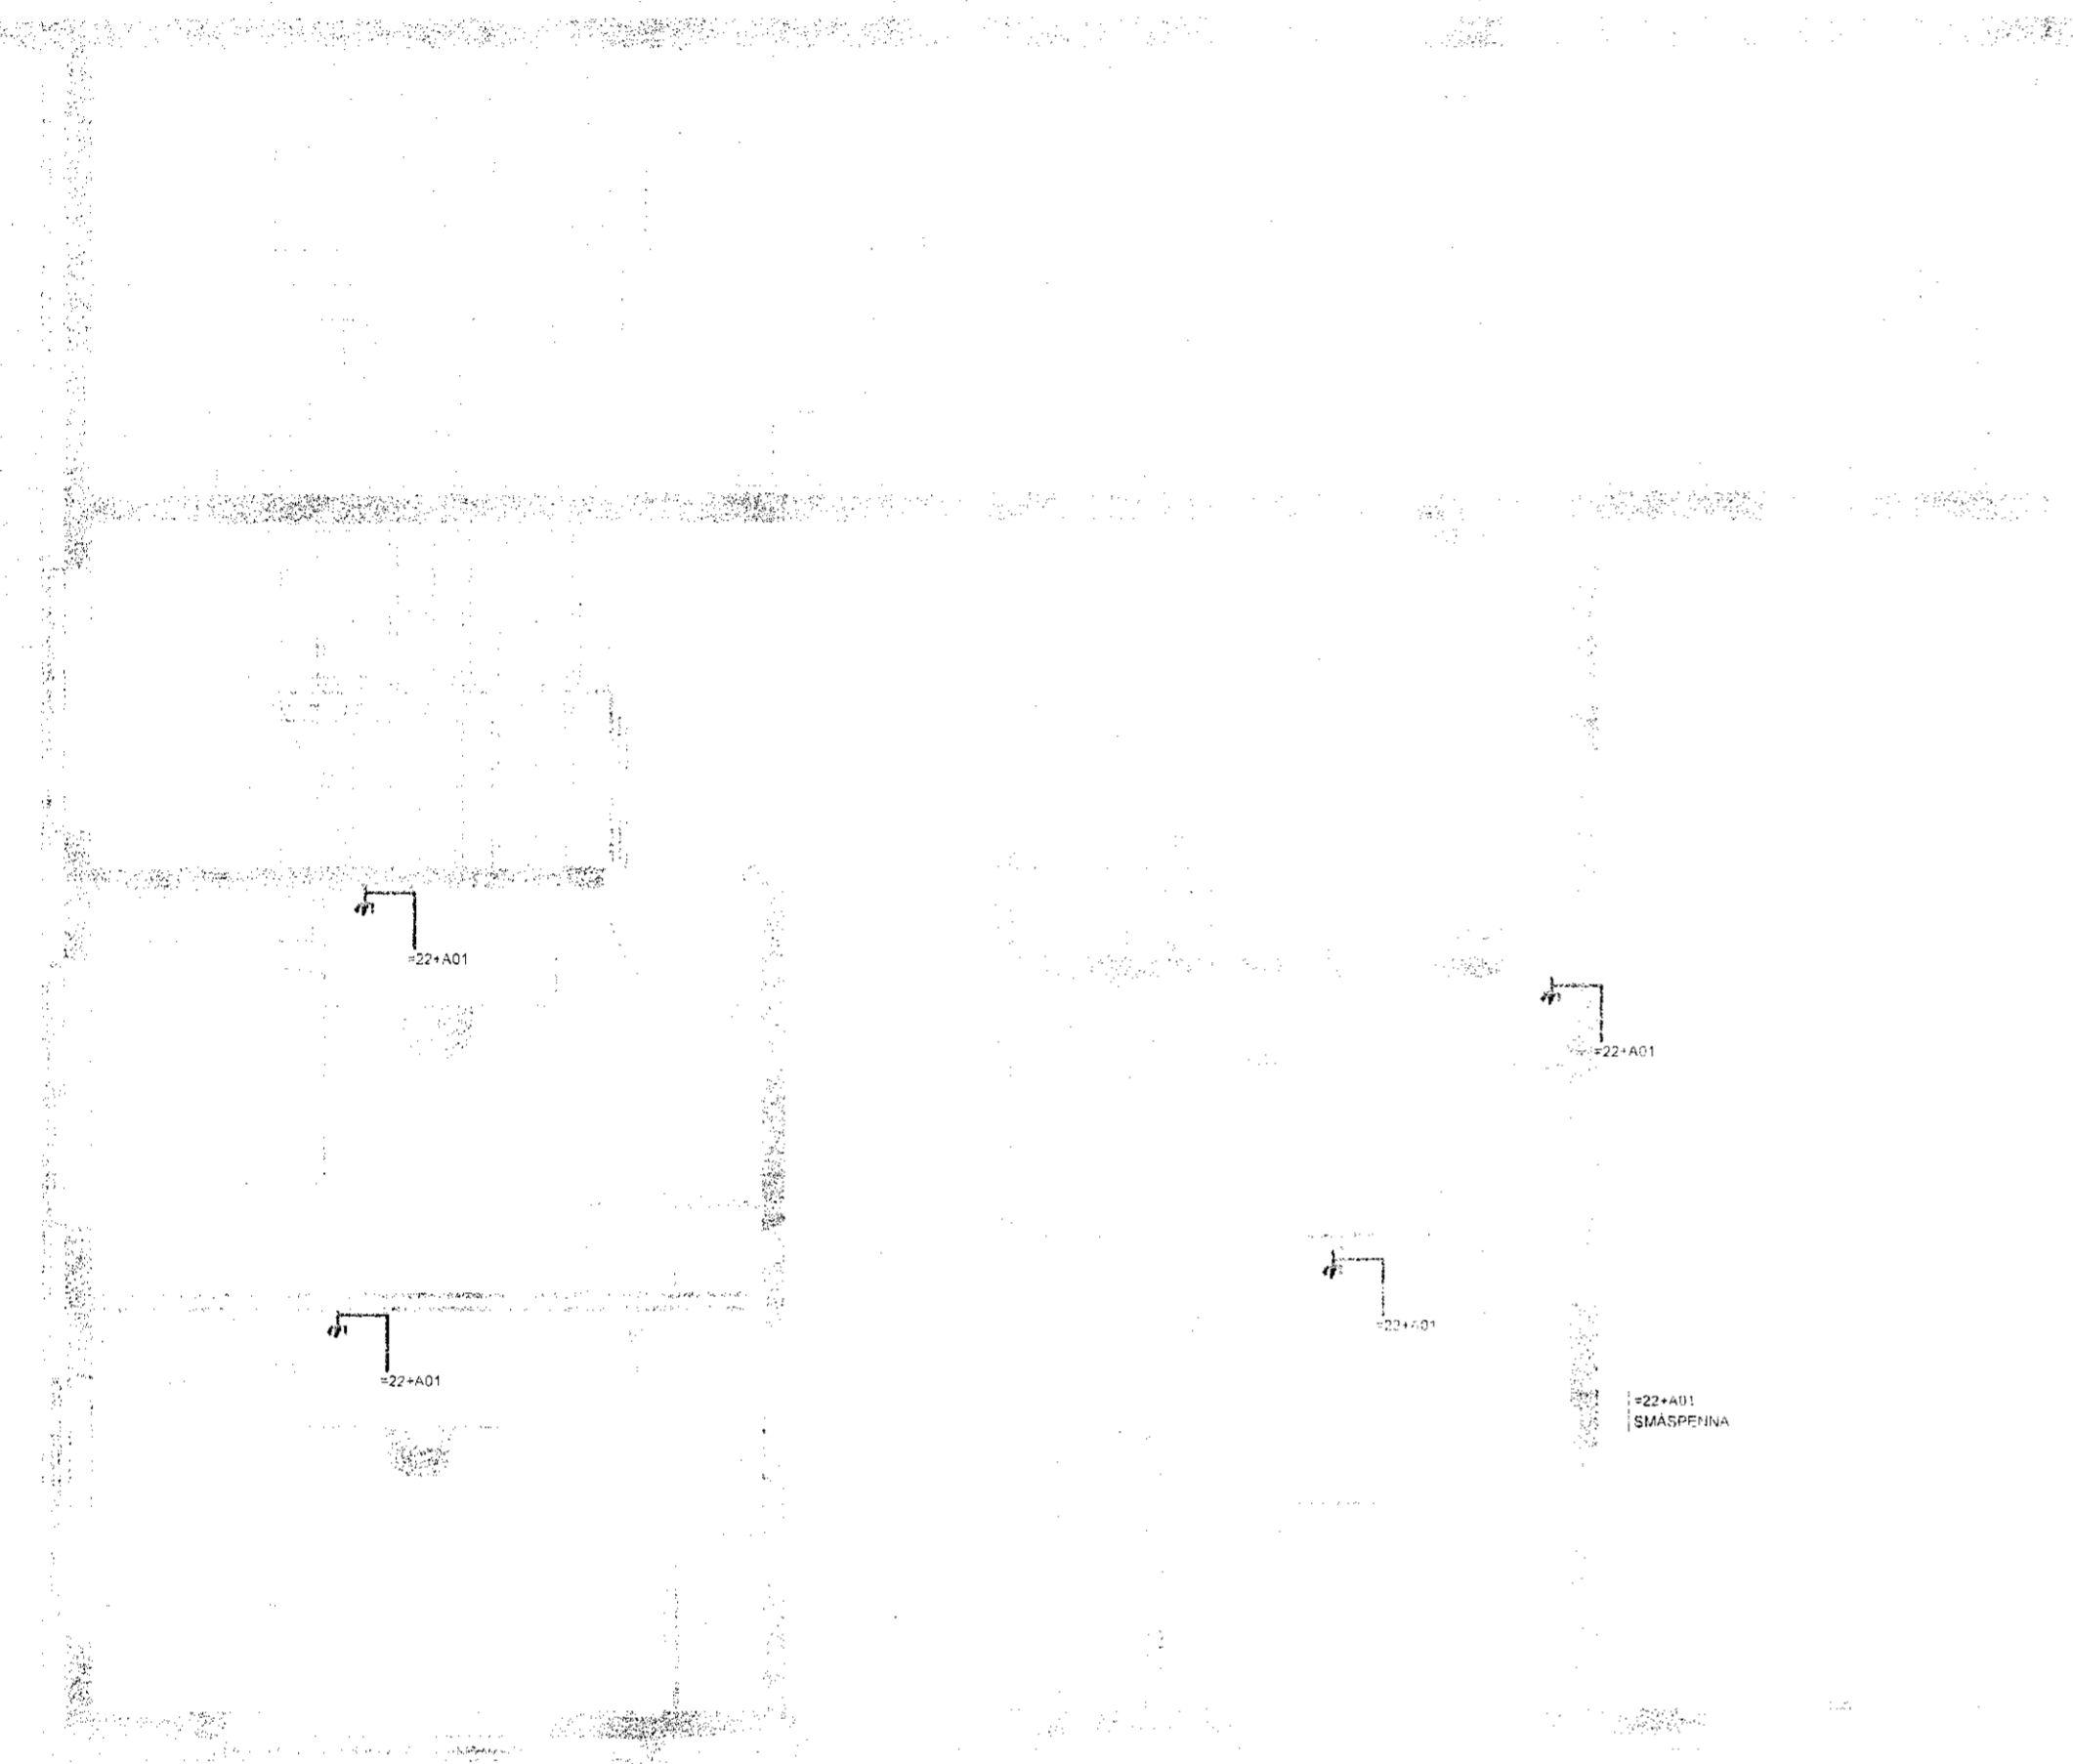

ELVIT sf. ÆGISGRUND 12, 210 GARDABÆR
SÍMI: 898-8010, KT: 630621-0700
NETFANG: tl@elvit.is, HEIMASÍÐA: www.elvit.is

HEITI VERKS:
**VÖLUSKARÐ 24
221 HAFNARFJÖRÐUR**

HEITI TEIKNINGAR:
SMÁSPENNA 1H, 2H

MKV: 1:50	DAGS: 22/08/22	VERK NR	
TEIKNAD. Þ.Þ.	YFIRFARID Þ.Þ.	SAMPYKKT Þ.Þ.	NR. TEIKNINGAR
DAGS. undirskr.	NAFN HÖNNUÐAR ÞÓRÐUR ÞORSTEINSSON KT. 051281-3659		1
UNDRSKR. HÖNNUÐAR	UNDRSKR. HÖNNUÐAR		ÚTGÁFA A