


MÓTTEKIÐ
29. SEP. 2022
Byggingarfulltrúinn í Hafnarfjörð

ÚTGÁFUFERILL

NÚMÉR:	DAGS.	SKÝRINGAR:	UNNIÐ:
DAGS.	SAMRÆM.HÖNNUÐUR		
18.09.2022	Róbert Svavertson		

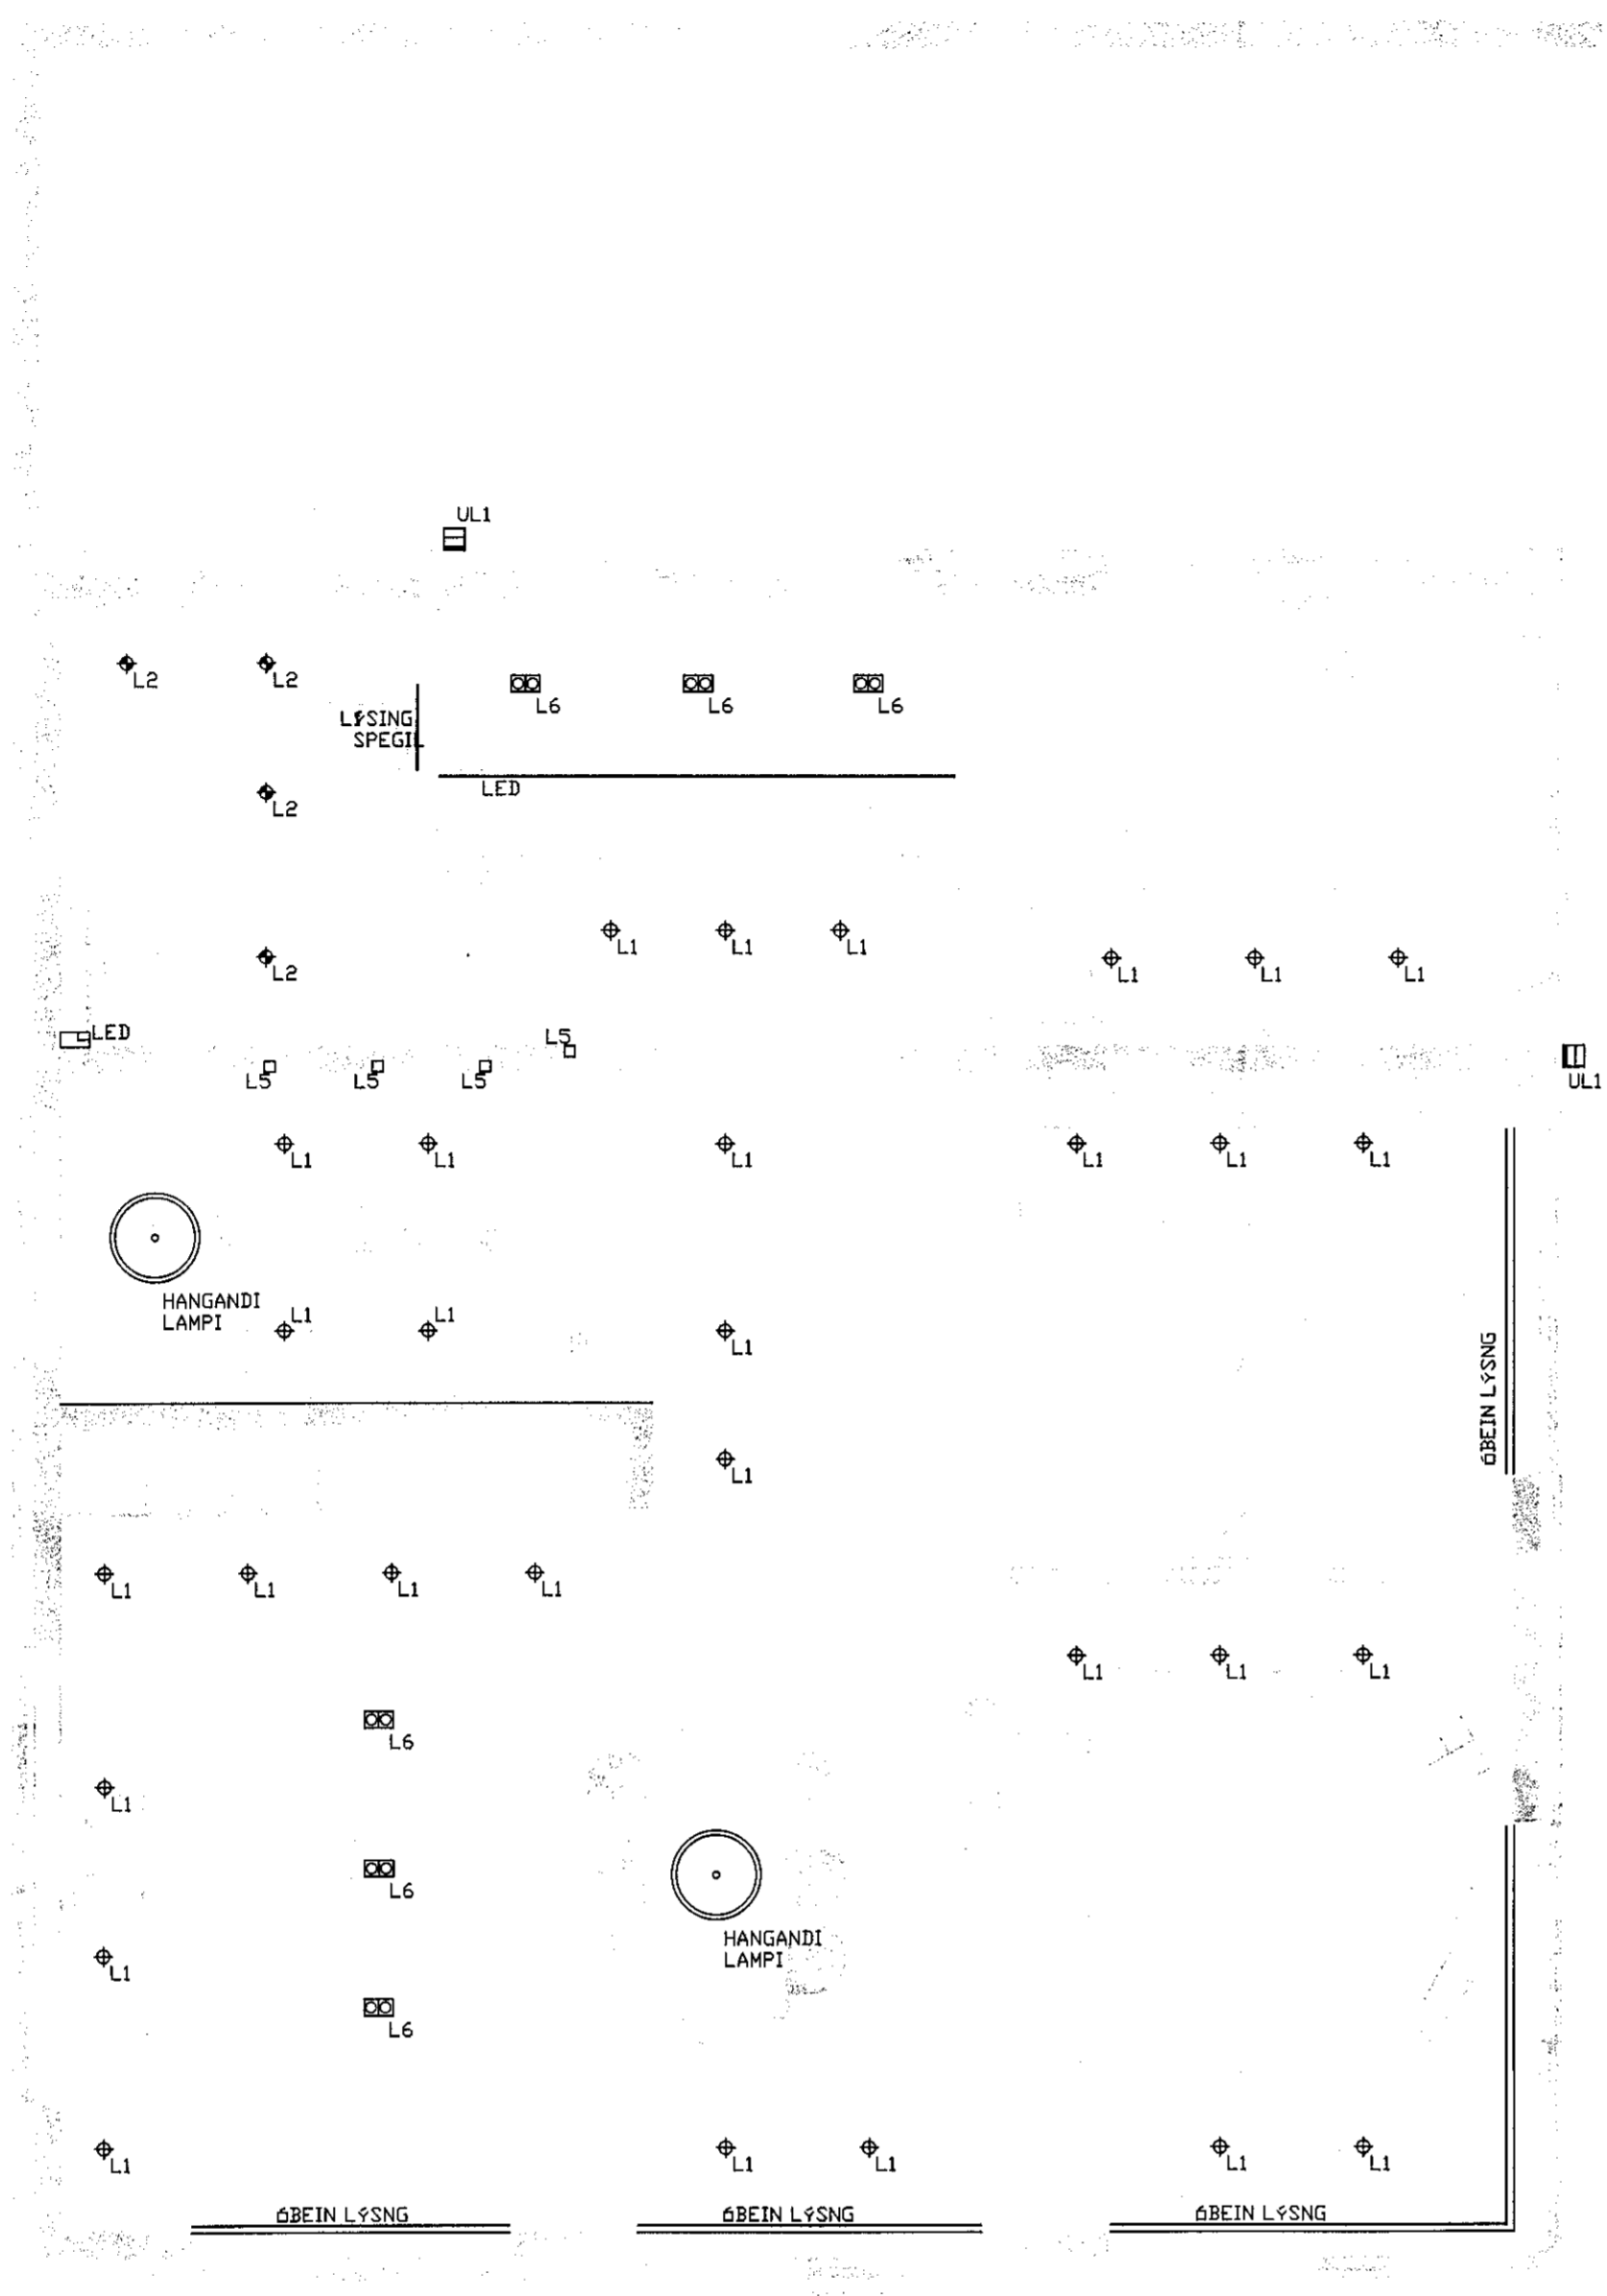

ELVIT sf. ÆGISGRUND 12, 210 GARDABÆR
SÍMI: 888-8010, F: 630621-0700
NETFANG: it@elvit.is, HEIMASÍÐA: www.elvit.is

HEITI VERKS:
**VÖLUSKARÐ 24
221 HAFNARFJÖRÐUR**

HEITI TEIKNINGAR:
LJÓSAPLAN 2H

MKV: 1:50	DAGS. 22/08/22	VERK NR.	
TEIKNAD. p.p.	YFIRFARIÐ p.p.	SAMÞYKKT p.p.	NR. TEIKNINGAR
DAGS.undirskr.	NAFN HÖNNUÐAR ÞÓRÐUR ÞORSTEINSSON kt. 051281-3659		1
UNDRASKR.HÖNNUÐAR <i>ÞÓRÐUR</i>	ÚTGÁFA		A