




Svalir A

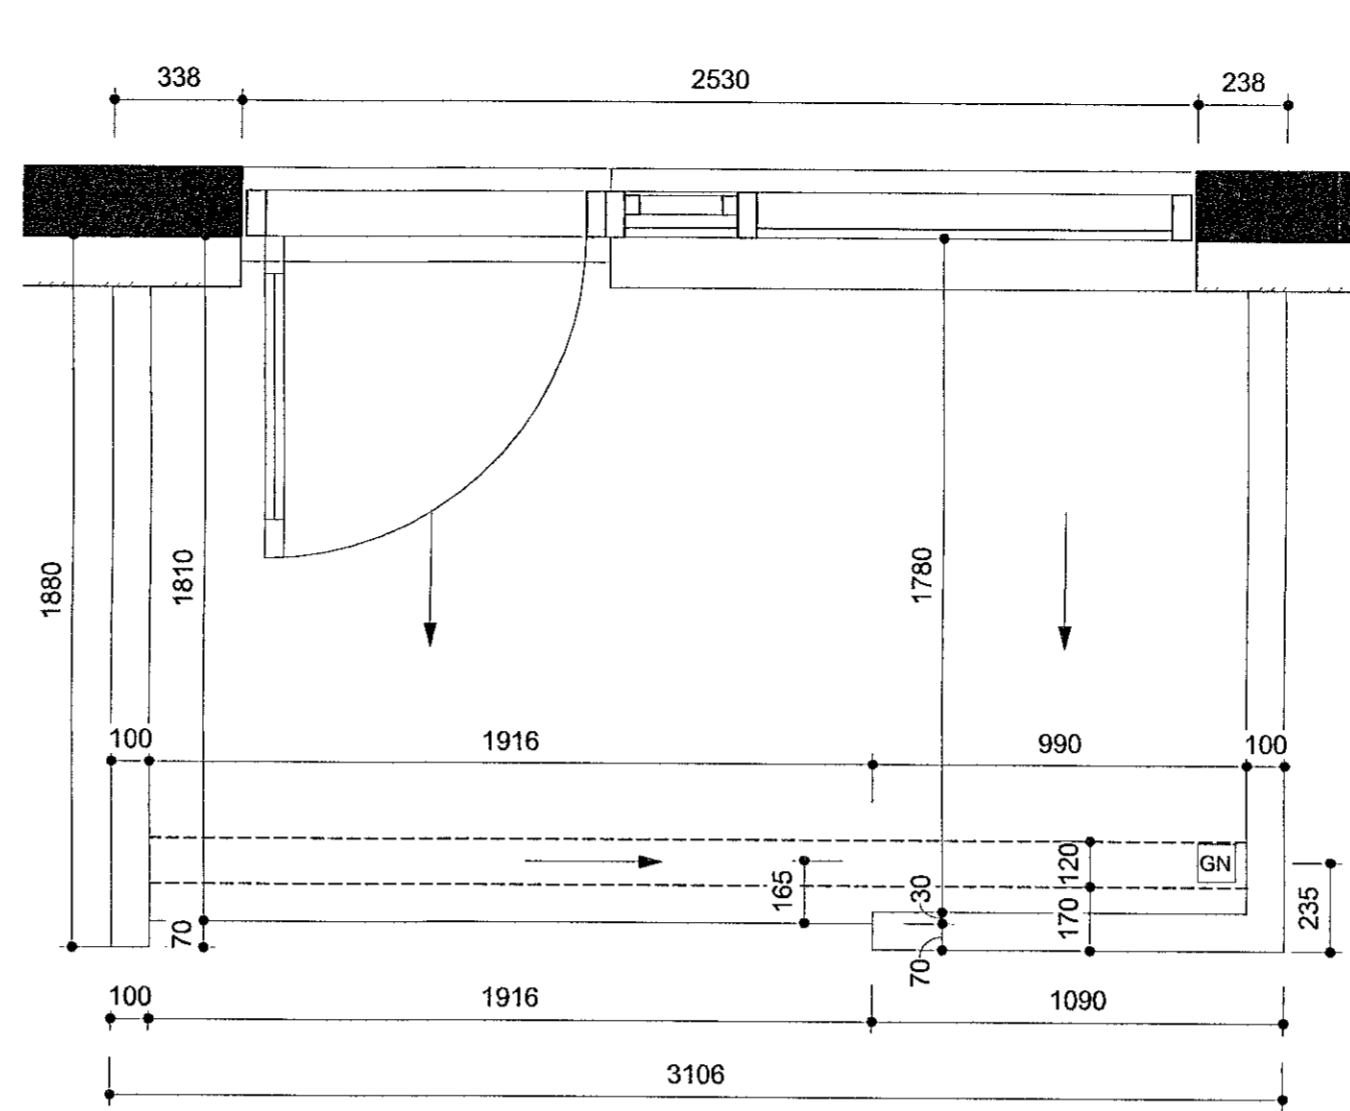


Svalir B

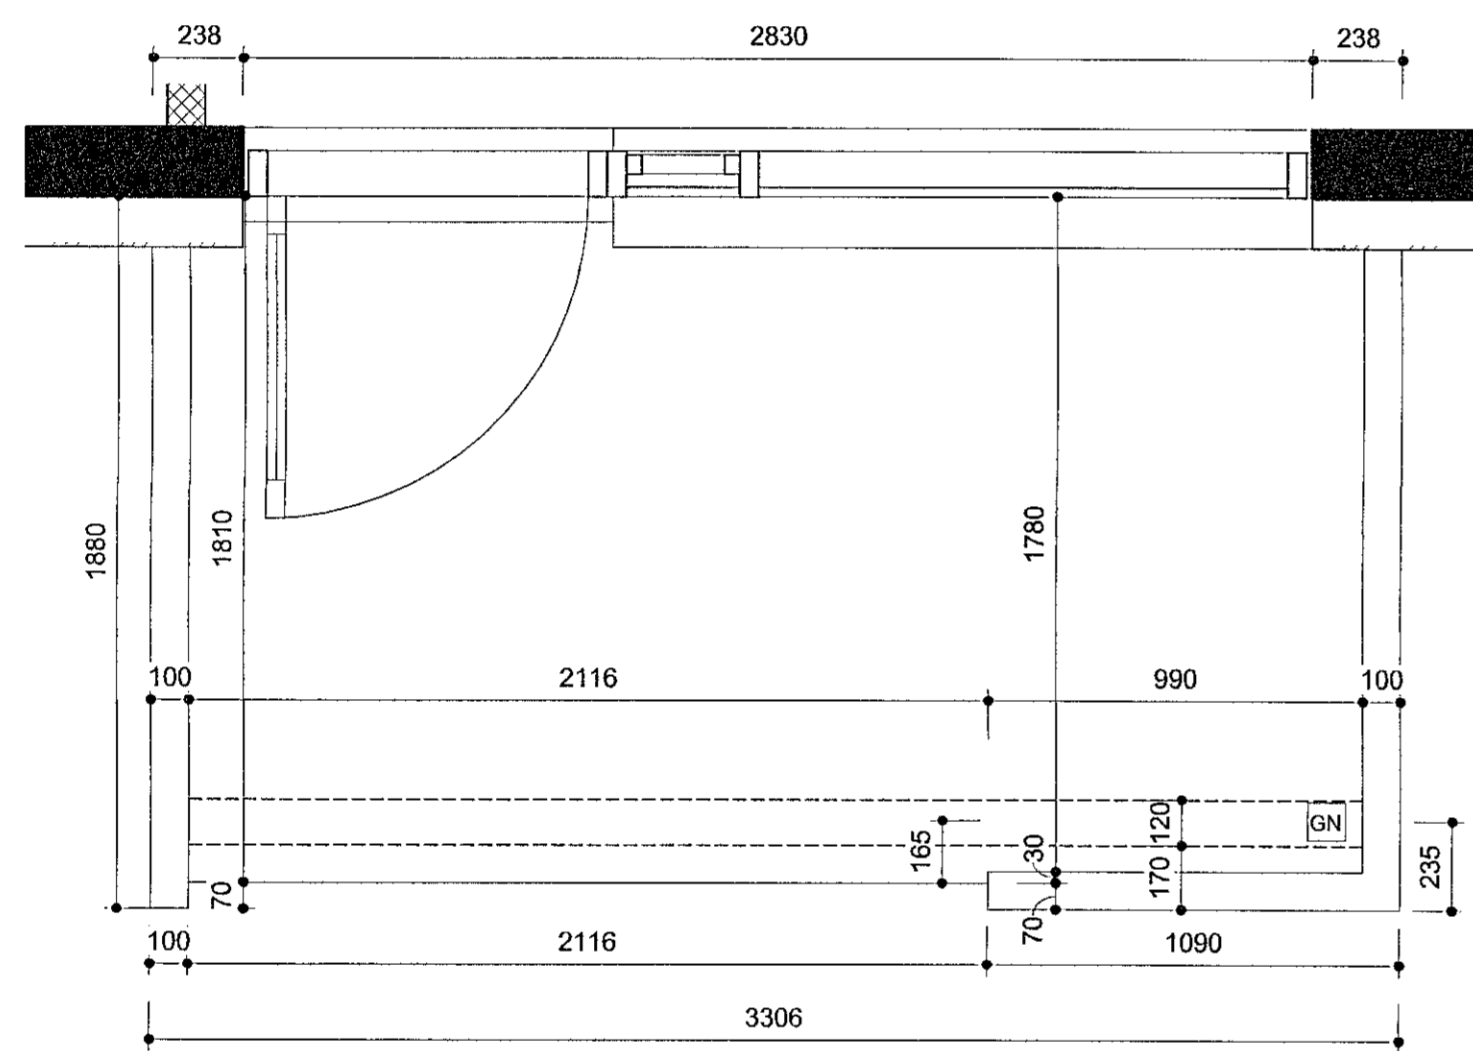


Svalir C

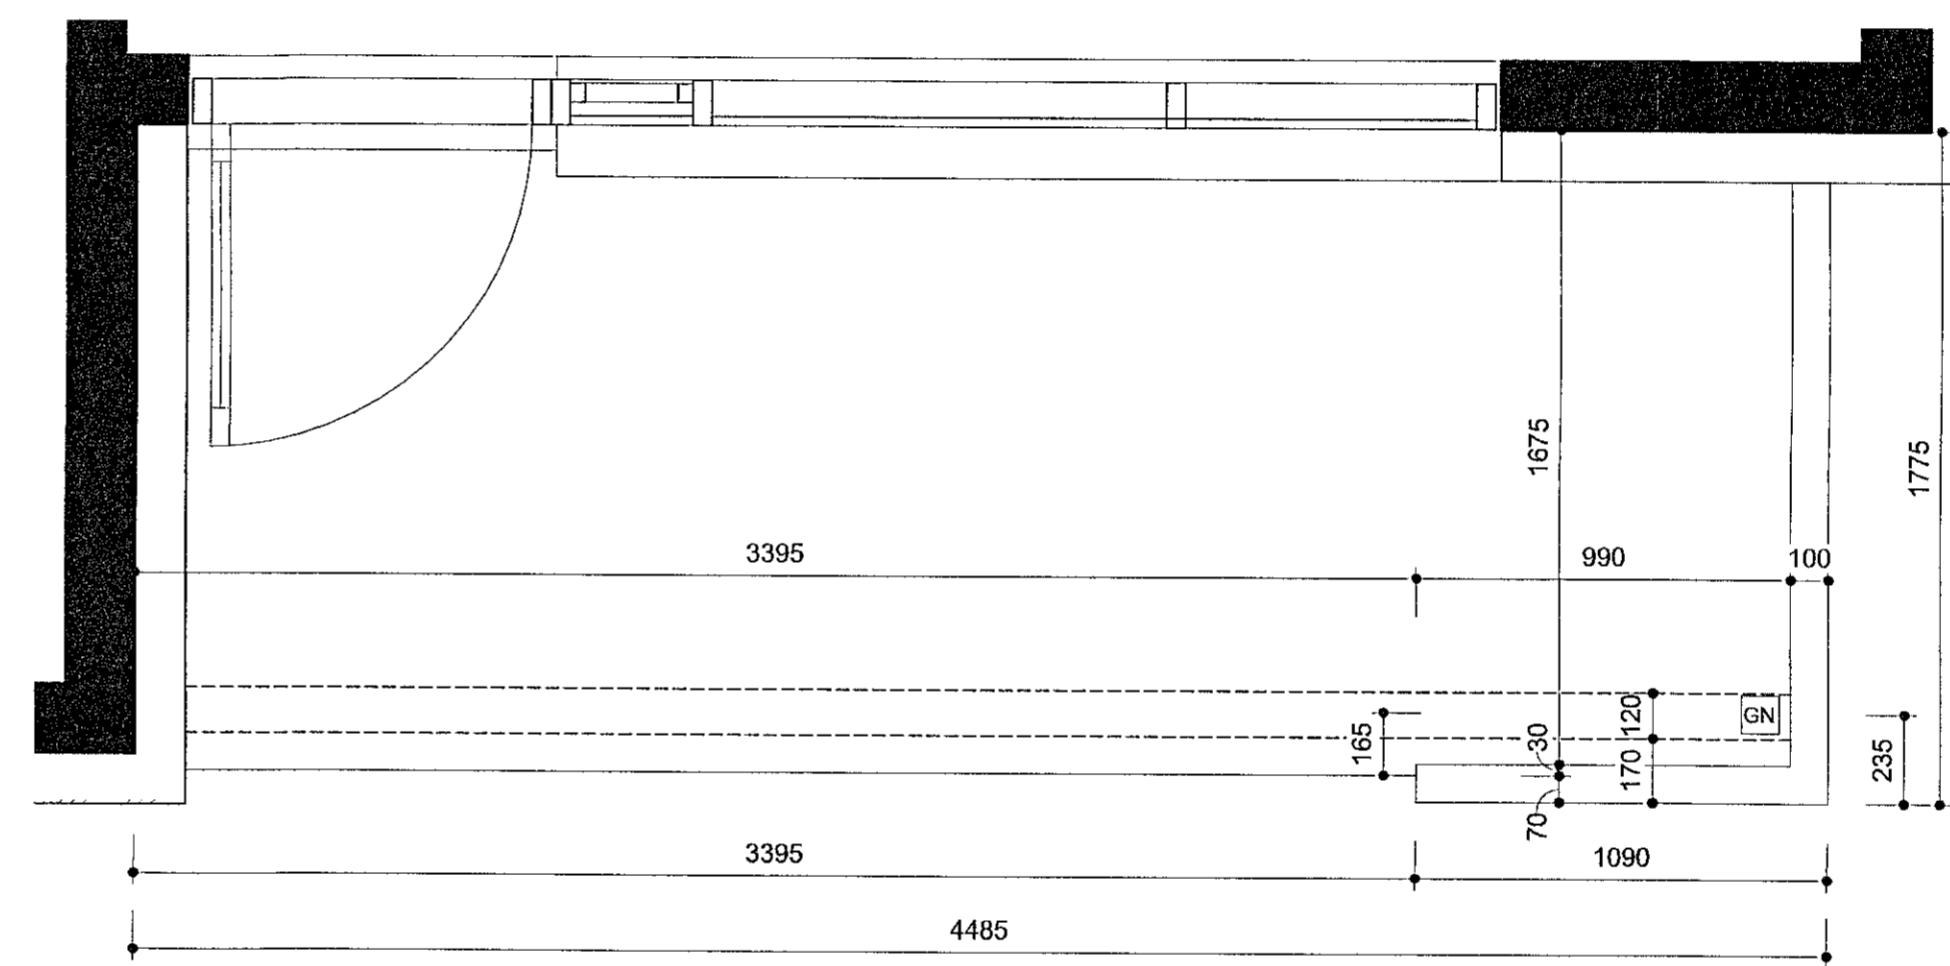

Svalir E

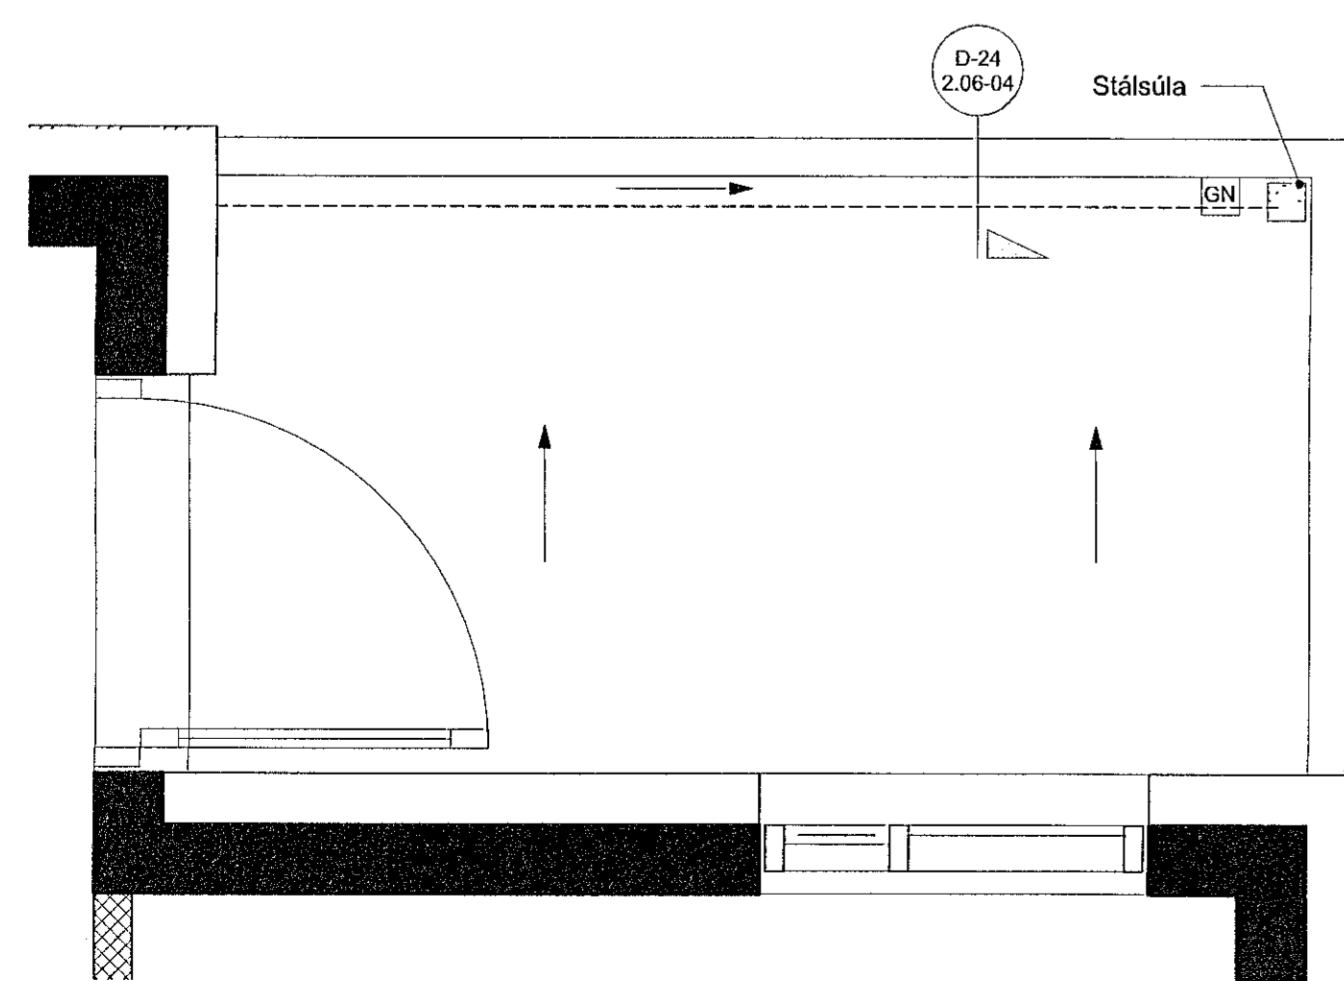

Svalir F

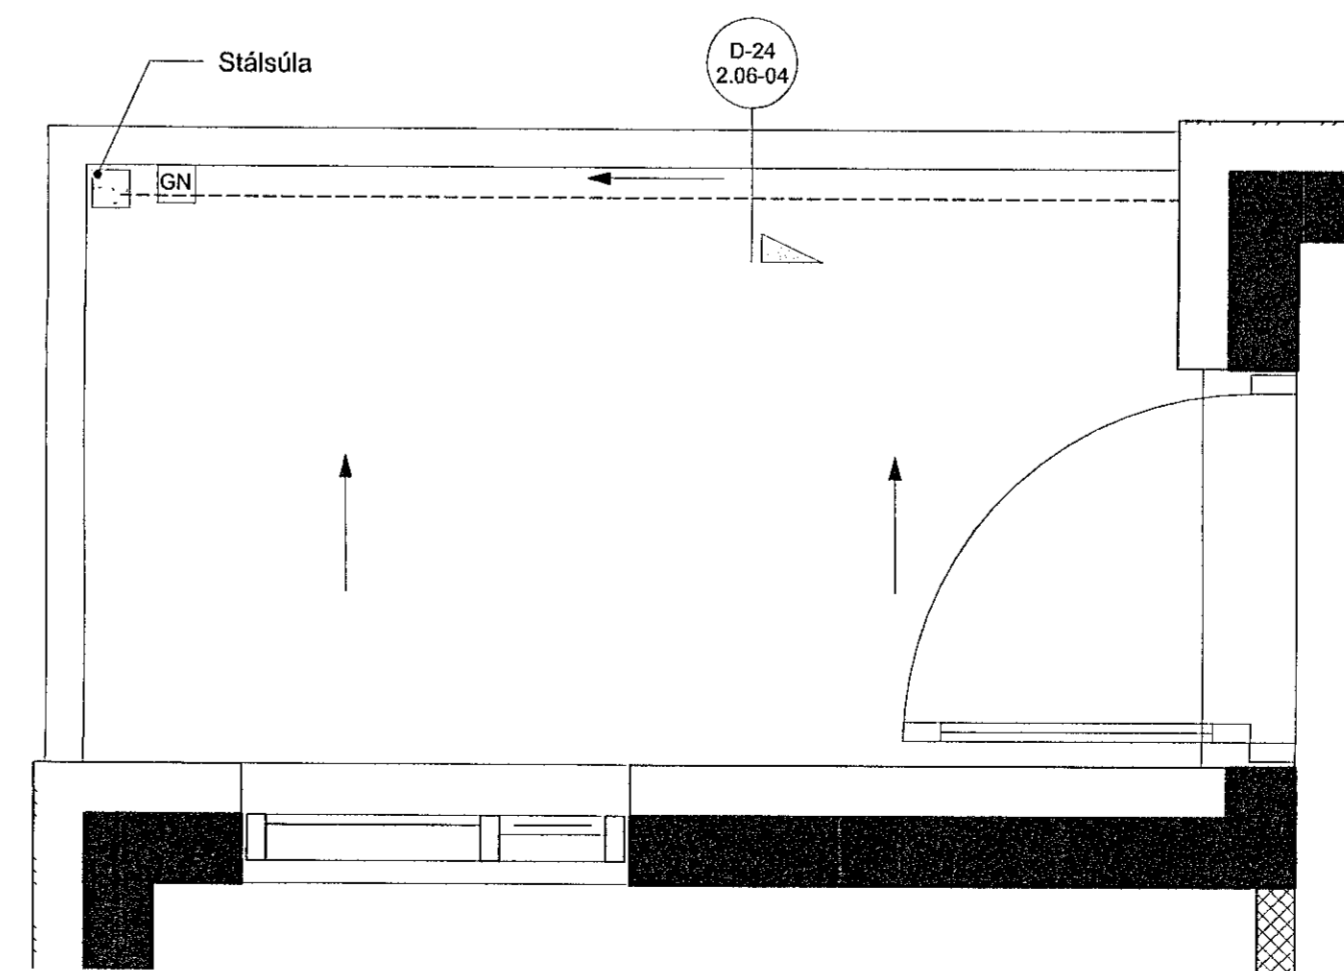


Svalir G

Samþykkt þann
06. okt. 2021
F.h. byggingarfulltrúans í Hafnarfjörð
Hjálmar A. Jónsson
FJA

VERKTEIKNING GERD Á GRUNNI
AÐALUPPDRATTA SEM VORU SAMÞYKKTIR
ÞANN 22. JUL 2021

BREYTINGAR

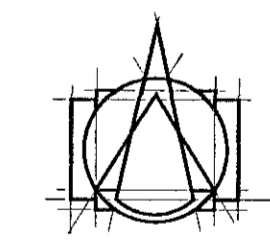

T.ark
ARKITEKTAR
HÁTUÐNI 20 - 105 REYKJAVÍK
Sími: 540 5700
tark@tark.is - www.tark.is

VERKJAFI
Nónhamar 1-3, 221 Hafnarfj.
Fjölbýlishús
Verkeiðningar

VERK
Svalir - Stærðir

MÁL:
1 : 20
HANNAD:
ÁÁ
YFIRFARID:
ISC

VERKNUMER
753-16

DAGS:
01.10.2021
TEIKNAD:
HI

FL TEIKNINGANGMÉR
04 2.05-21

SAMR. ÁSDR. ÁRÞESSON ARKITEKTAR SAMARK KL:000161-5429

Öll lausnir og afrit tekið til gæta. Húsi eða húsi, en hafið samþykki höfundar, skv. ákvaðnum höfundslögum.