




Svalir A

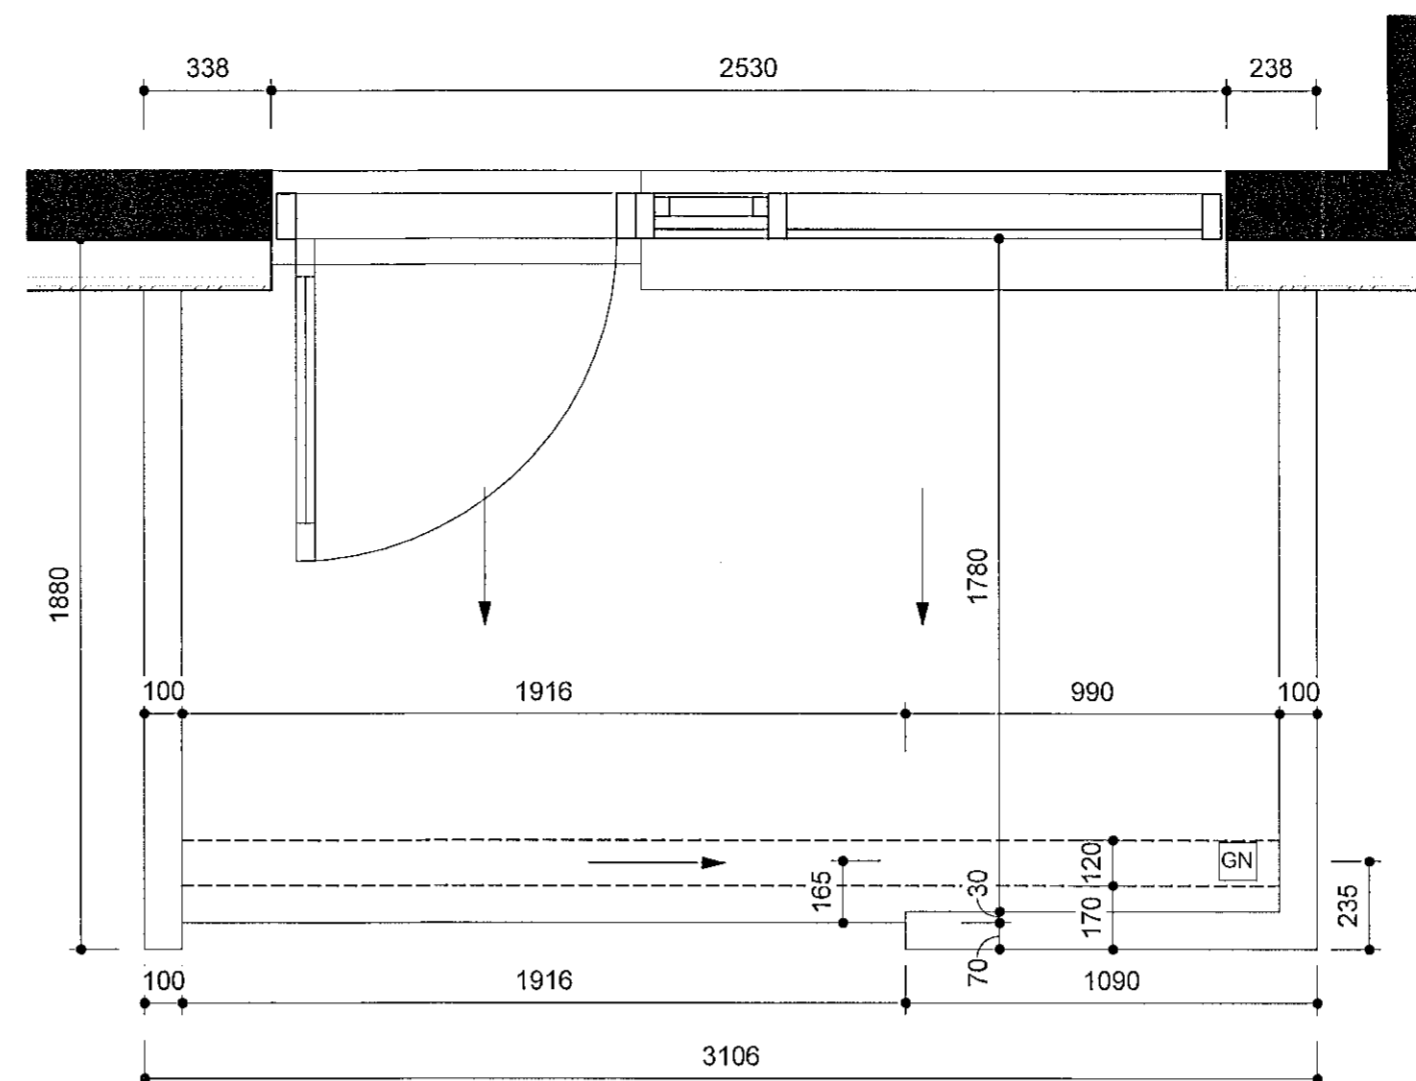


Svalir B

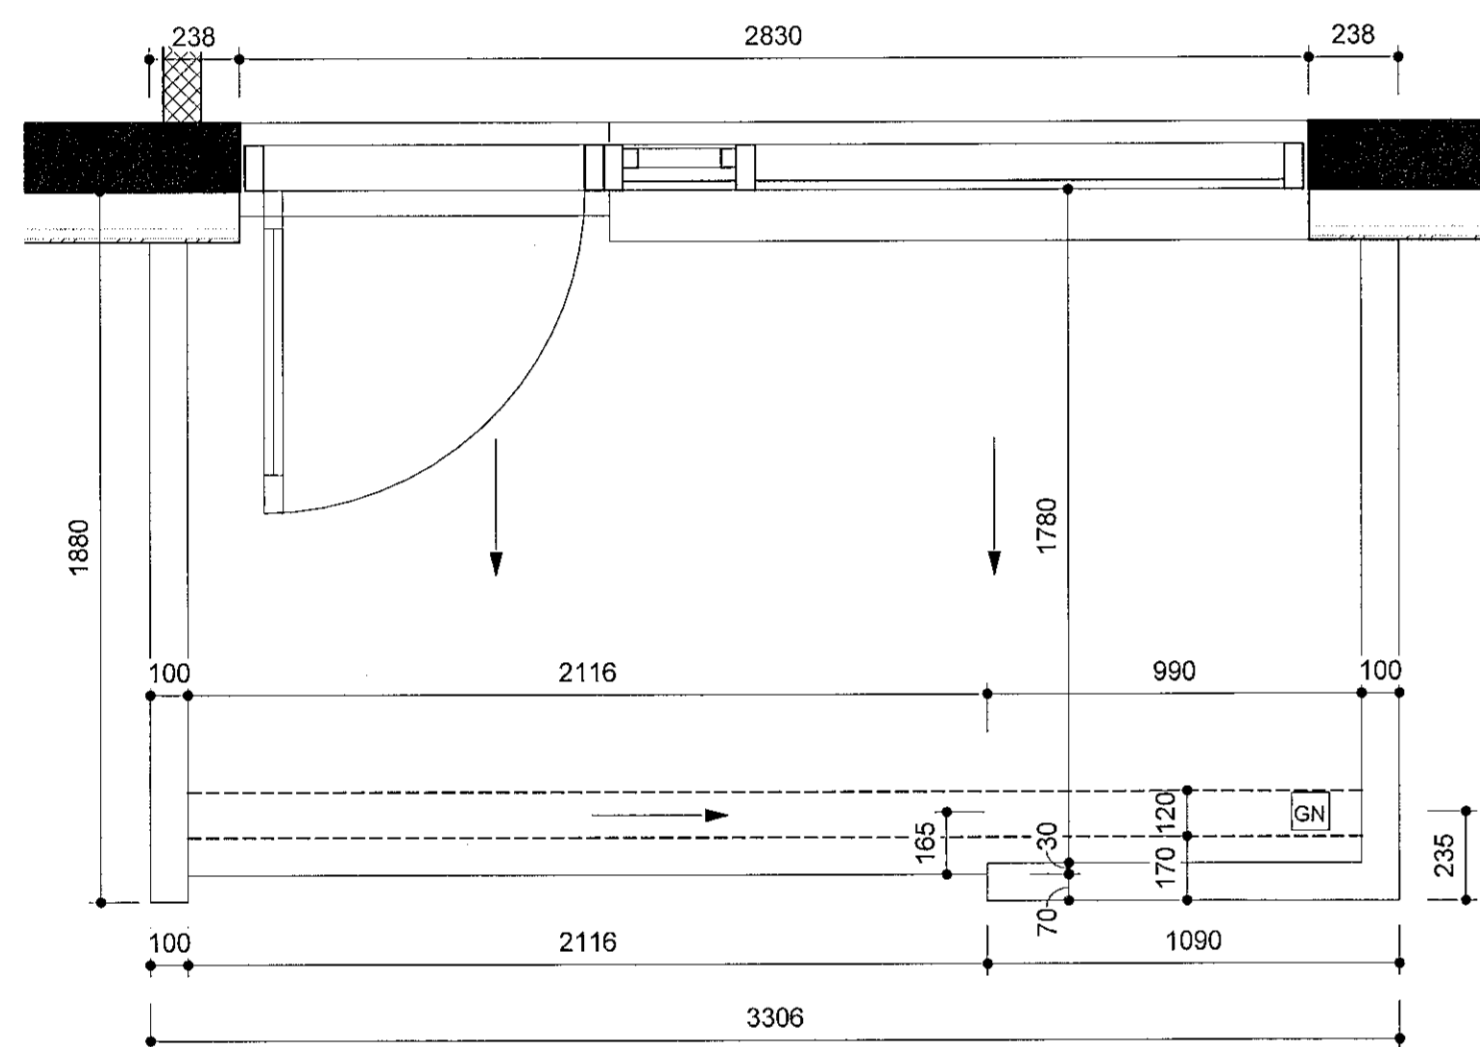


Svalir C

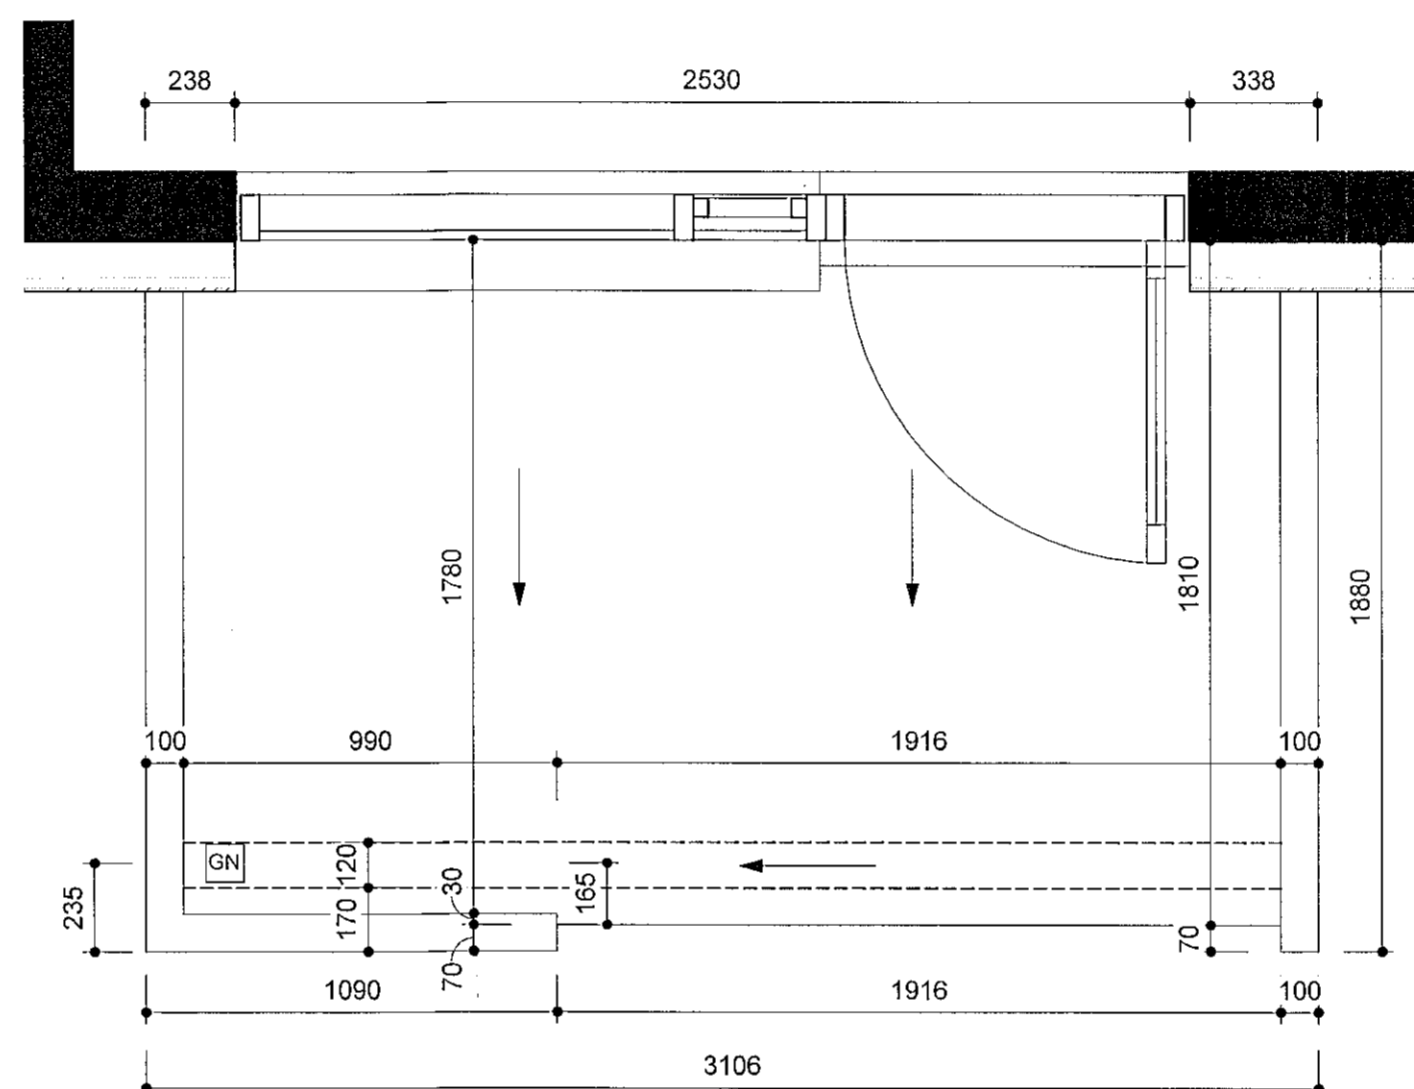

Svalir D

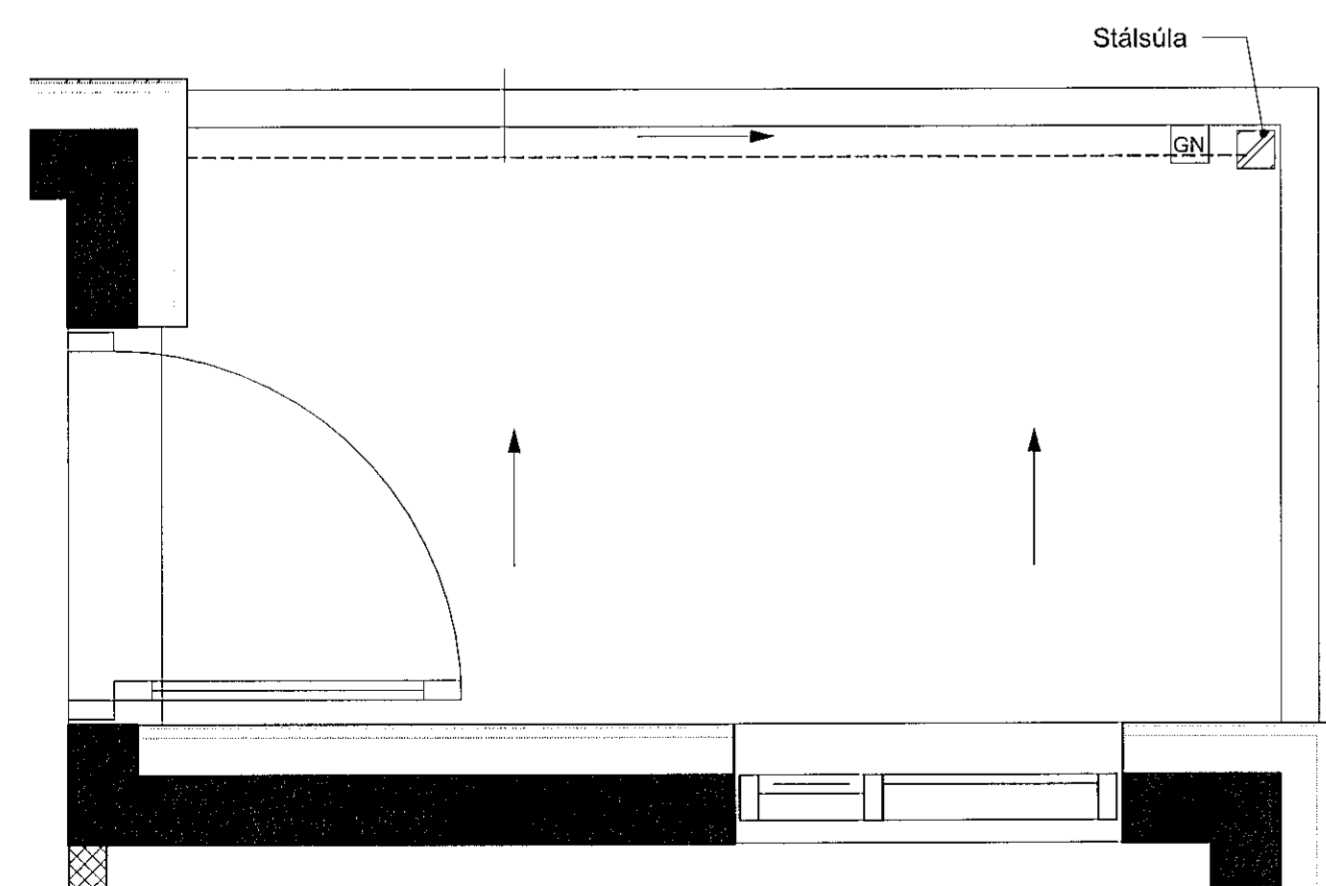

Svalir F

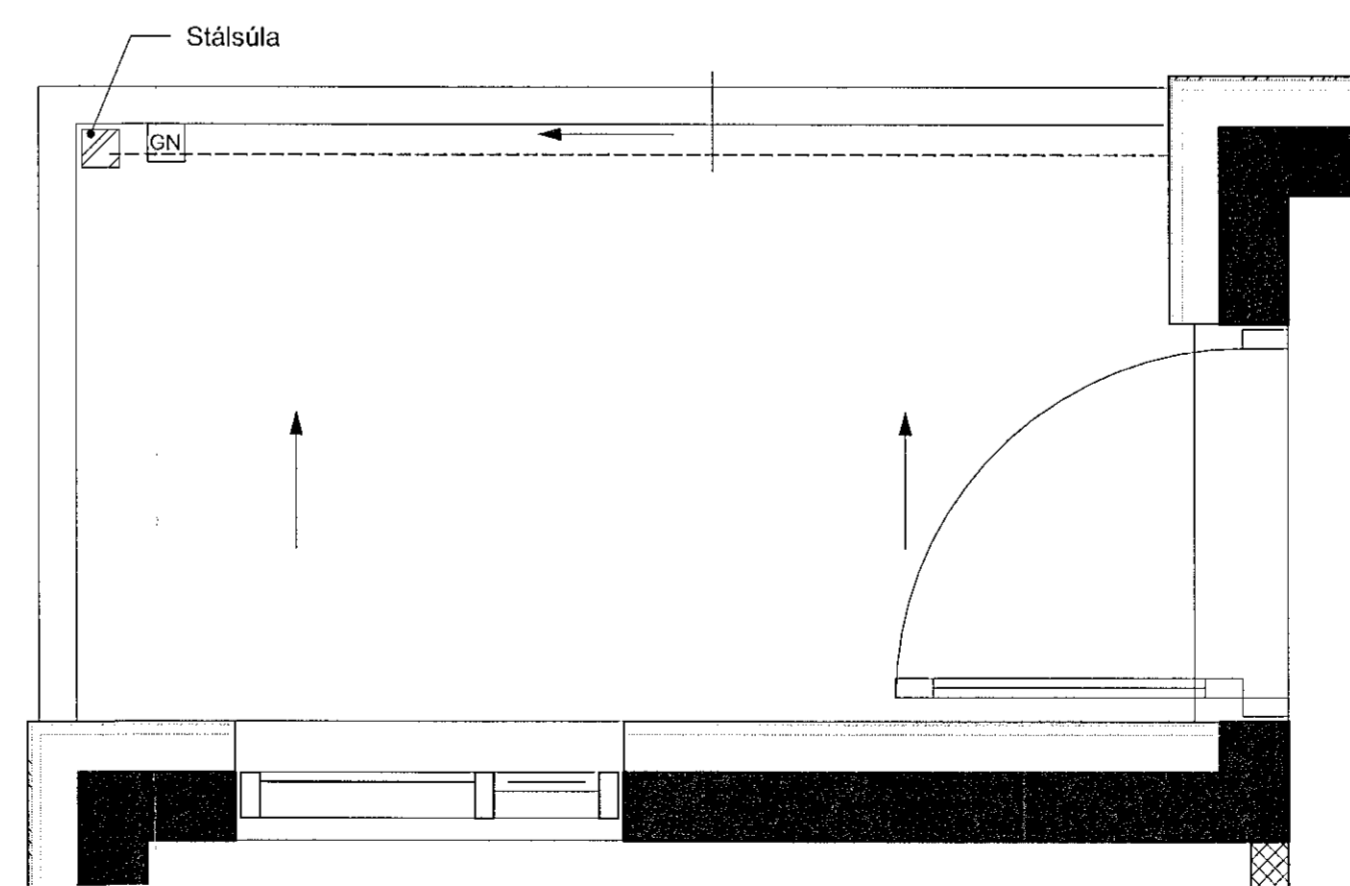


Svalir G

Samþykkt þann
06. okt. 2021
L.h. byggingarfulltrúans í Hafnarfj.
Hjálmar A. Jónsson
H-JA-J

VERKTEIKNING GERÐ Á GRUNNI
ÁBÁLUPPDRATTA SEM VORU
SAMÞYKKTIR ÞANN 22. JUL 2021

BREYTINGAR

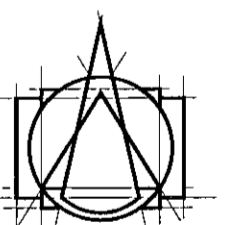

T.ark
ARKITEKTAR
HÁÚNI 2b - 105 REYKJAVÍK
Sími: 540 5700
tark@tark.is - www.tark.is

VERKHEIT
Hringhamar 2, 221 Hafnarfj.
Fjölbýlishús
Verkeiðningar

VERK
Svalir - Stærðir

MÁL: 1 : 20
HÁNNAD: ÁÁ
YFIRFARID: ISC
VERKNOUMER: 753-16

DAÐS: 01.10.2021
TEIKNAD: HI

FL. TEIKNINGANÖMER: 04
2.05-21

[Signature]
SAMR. ÁSGRÍÐUR JÓNSSON
SAMR. MIA SAMARK KL.00101-5428

Ör áhrif og áfrit teikninga, að hluta eða heila, er háð samþykki höfundar, skv. ákvæðum höfundalaga.