

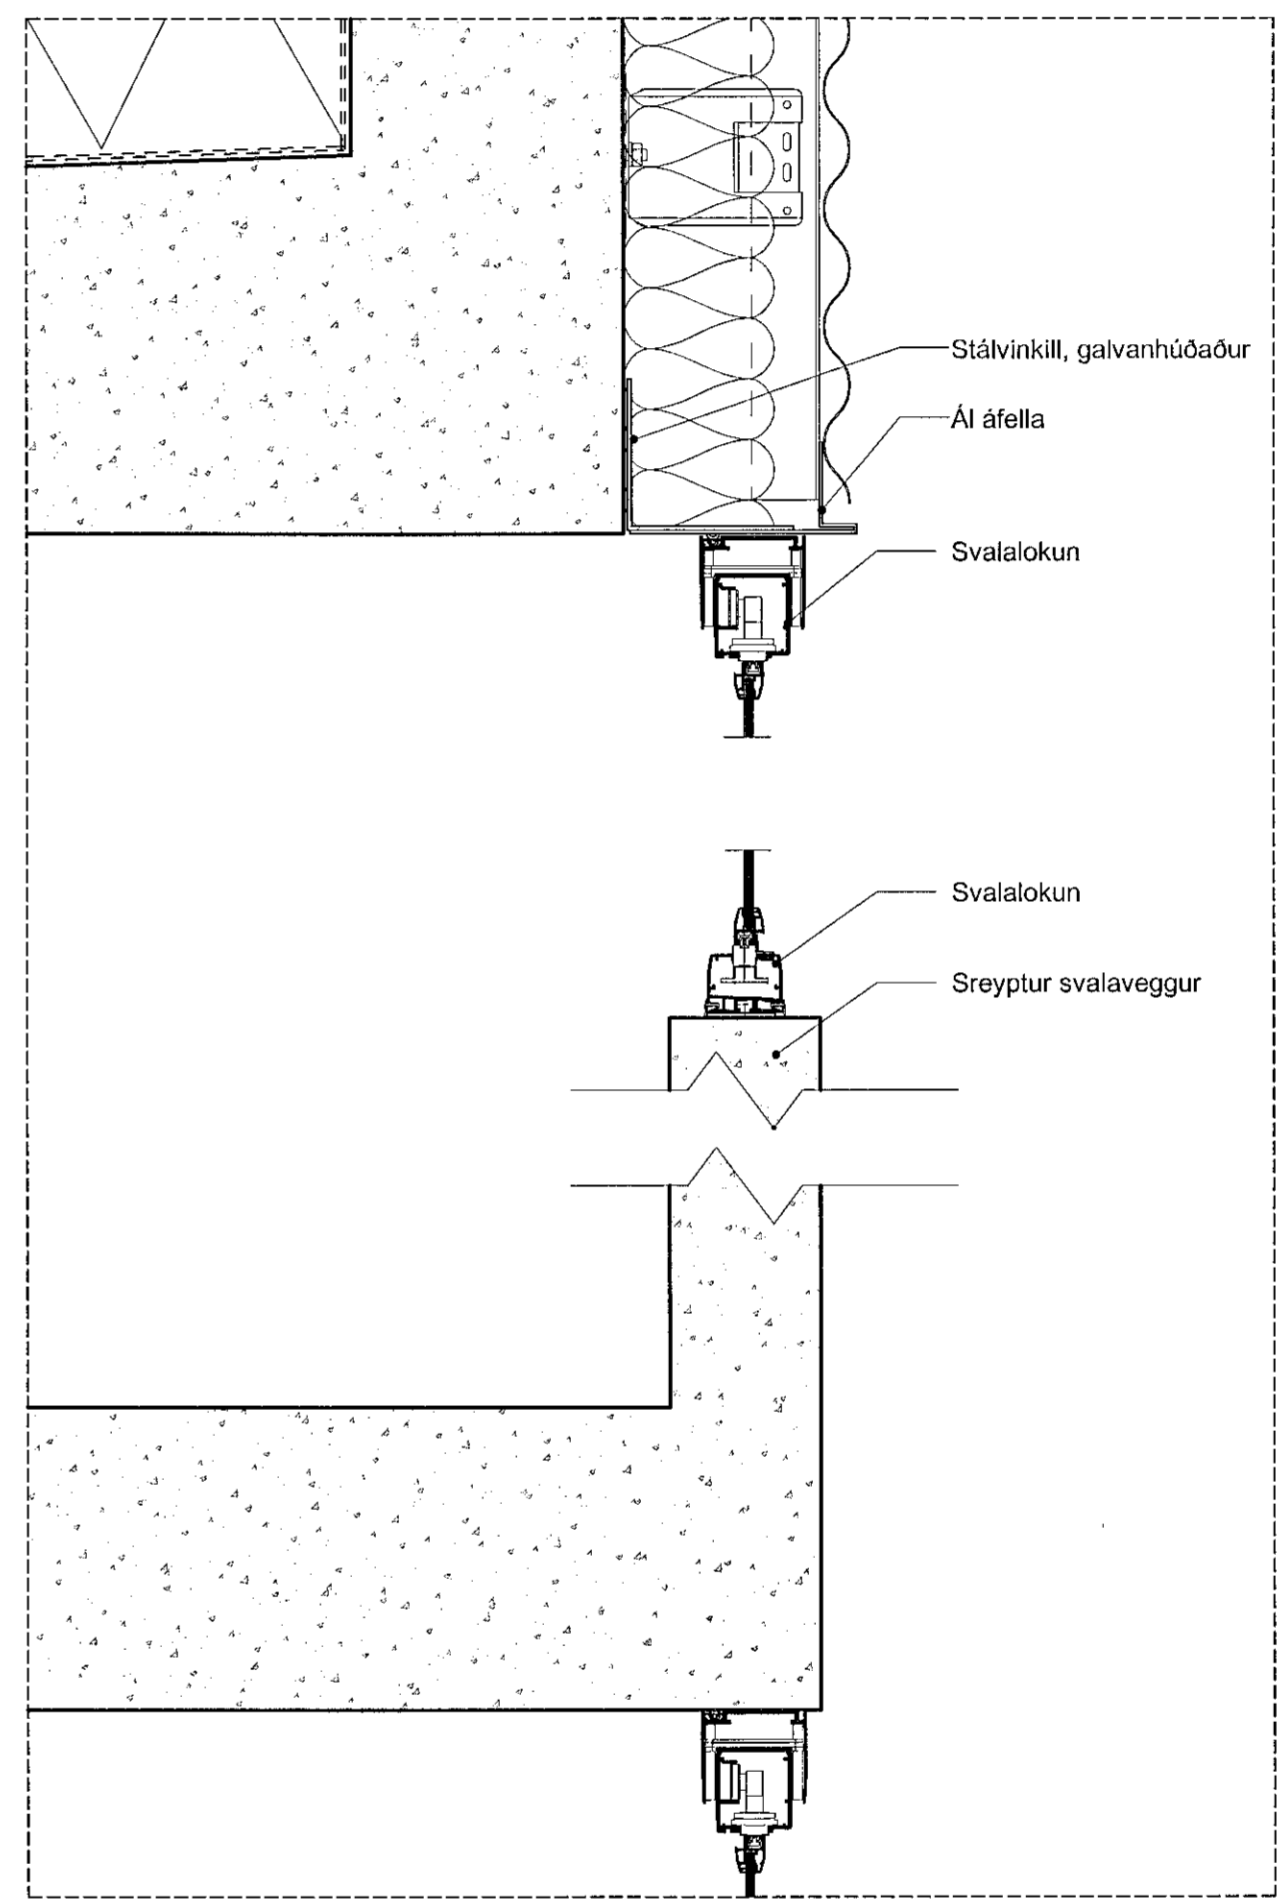


**D-09- Lóðrétt**  
2.02-01

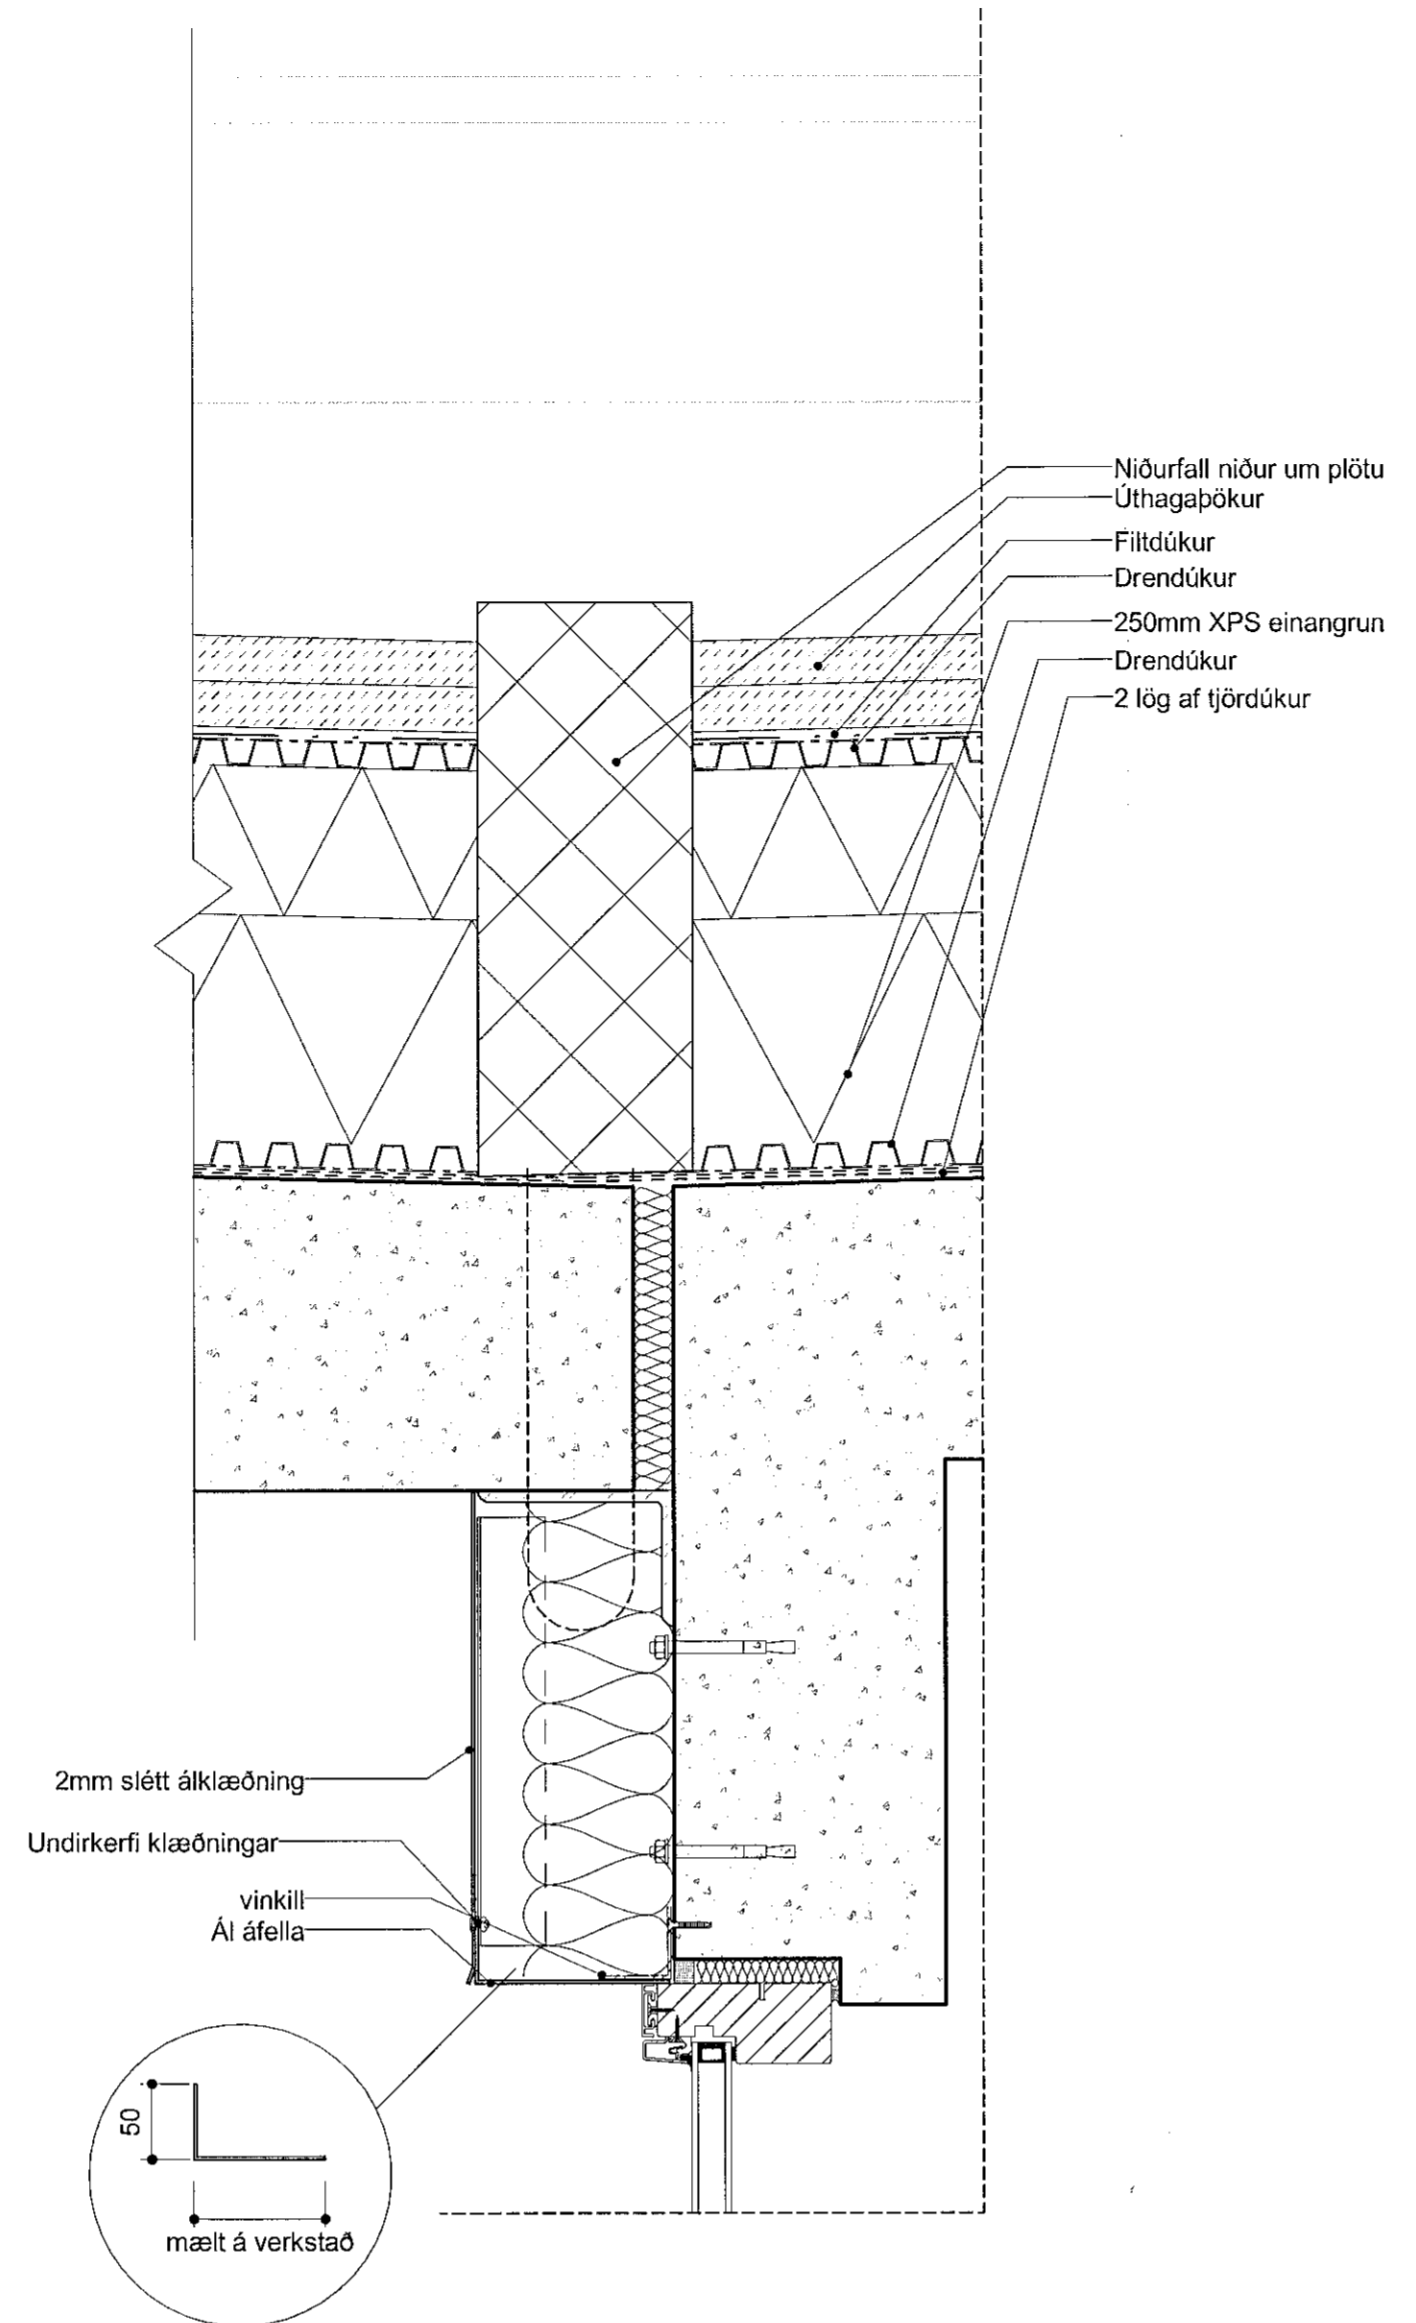

**D-10- Lóðrétt**  
2.02-04

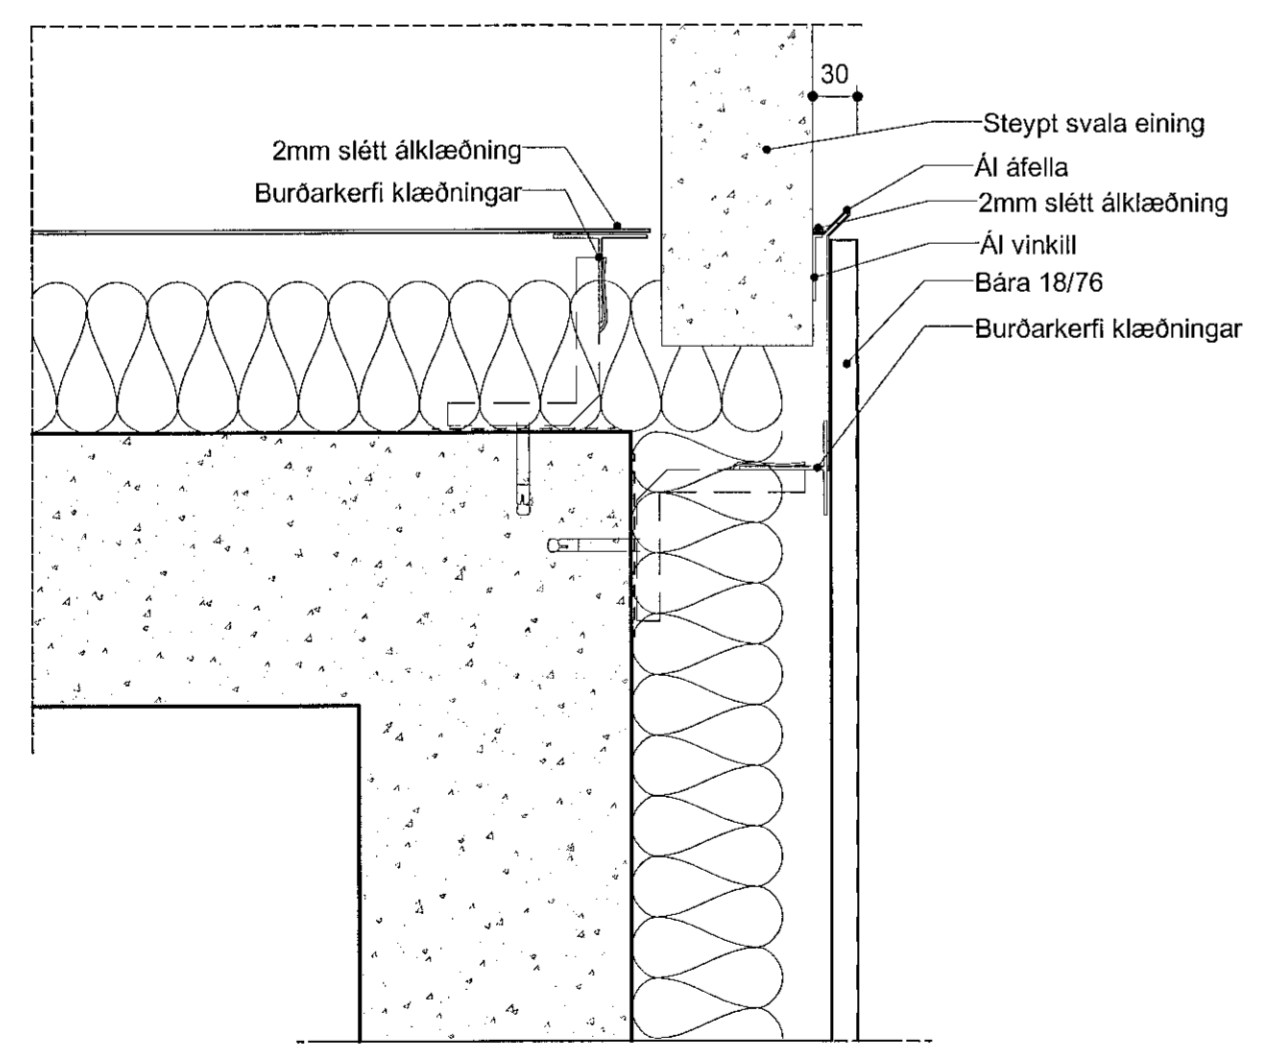

**D-25- Lárétt**  
2.03-02

Sampykkt þann  
06. okt. 2021  
F.h. byggingarfulltrúans í Hafnarfj.ð  
Hjalmar A. Jónsson  
IAS

VERKTEIKNING GERD Á GRUNNI  
AÐALUPPDRATTA SEM VORU  
SAMPYKKTIR ÞANN: 22 JUL 2021

BREYTINGAR



**T.ark**  
ARKITEKTAR  
HÁTUÐI 20 - 105 REYKJAVÍK  
Símt: 540 5700  
tark@tark.is - www.tark.is

VERKJEM  
**Hringhamar 2, 221 Hafnarfj.**  
Fjölbýlishús  
Verkeikningar

VERK  
**Deili utanhúss 3**

MÁL: 1 : 5  
HÁSNAD: AA  
VERKJAROÐ: ISC  
VERKJANAMER: 753-16

DAGS: 01.10.2021  
TEKNAÐ: HI  
FL. TEKNINGANÖMER: 04  
010  
2.06-03

SAMP. ASgeir Asgeirsson  
ARKIT. MAA SAMARK KL 060181-9429

Öll athot og skrif tekið á sig. Öll hluta eða heild, er það samþykkt höfundar, skv. ákveðnum hagningsálagi.