
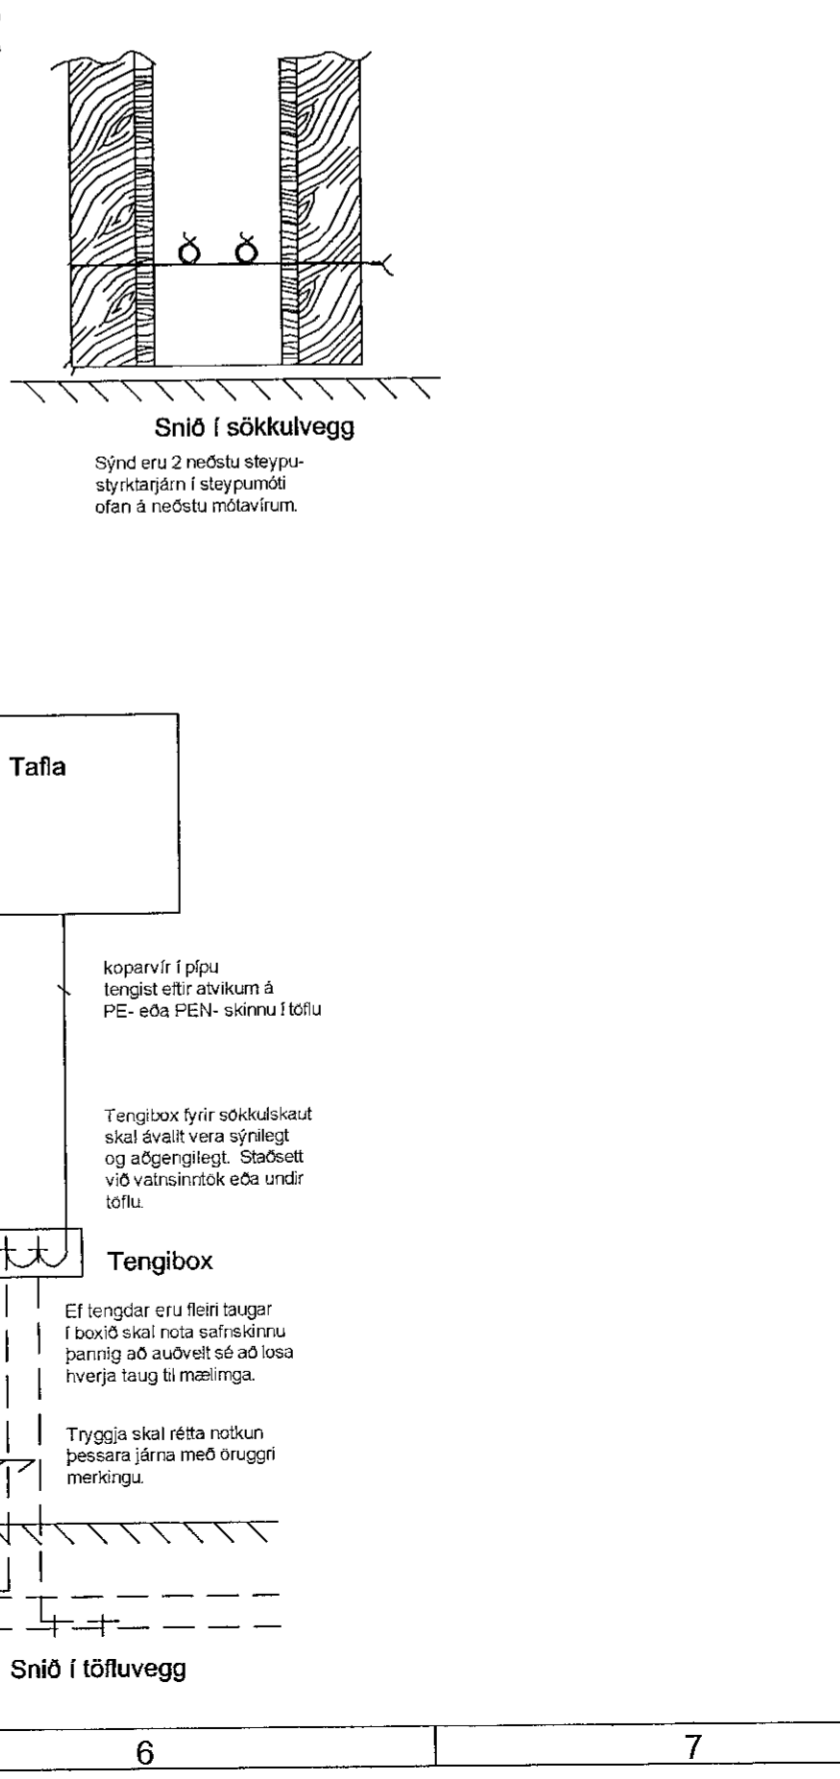
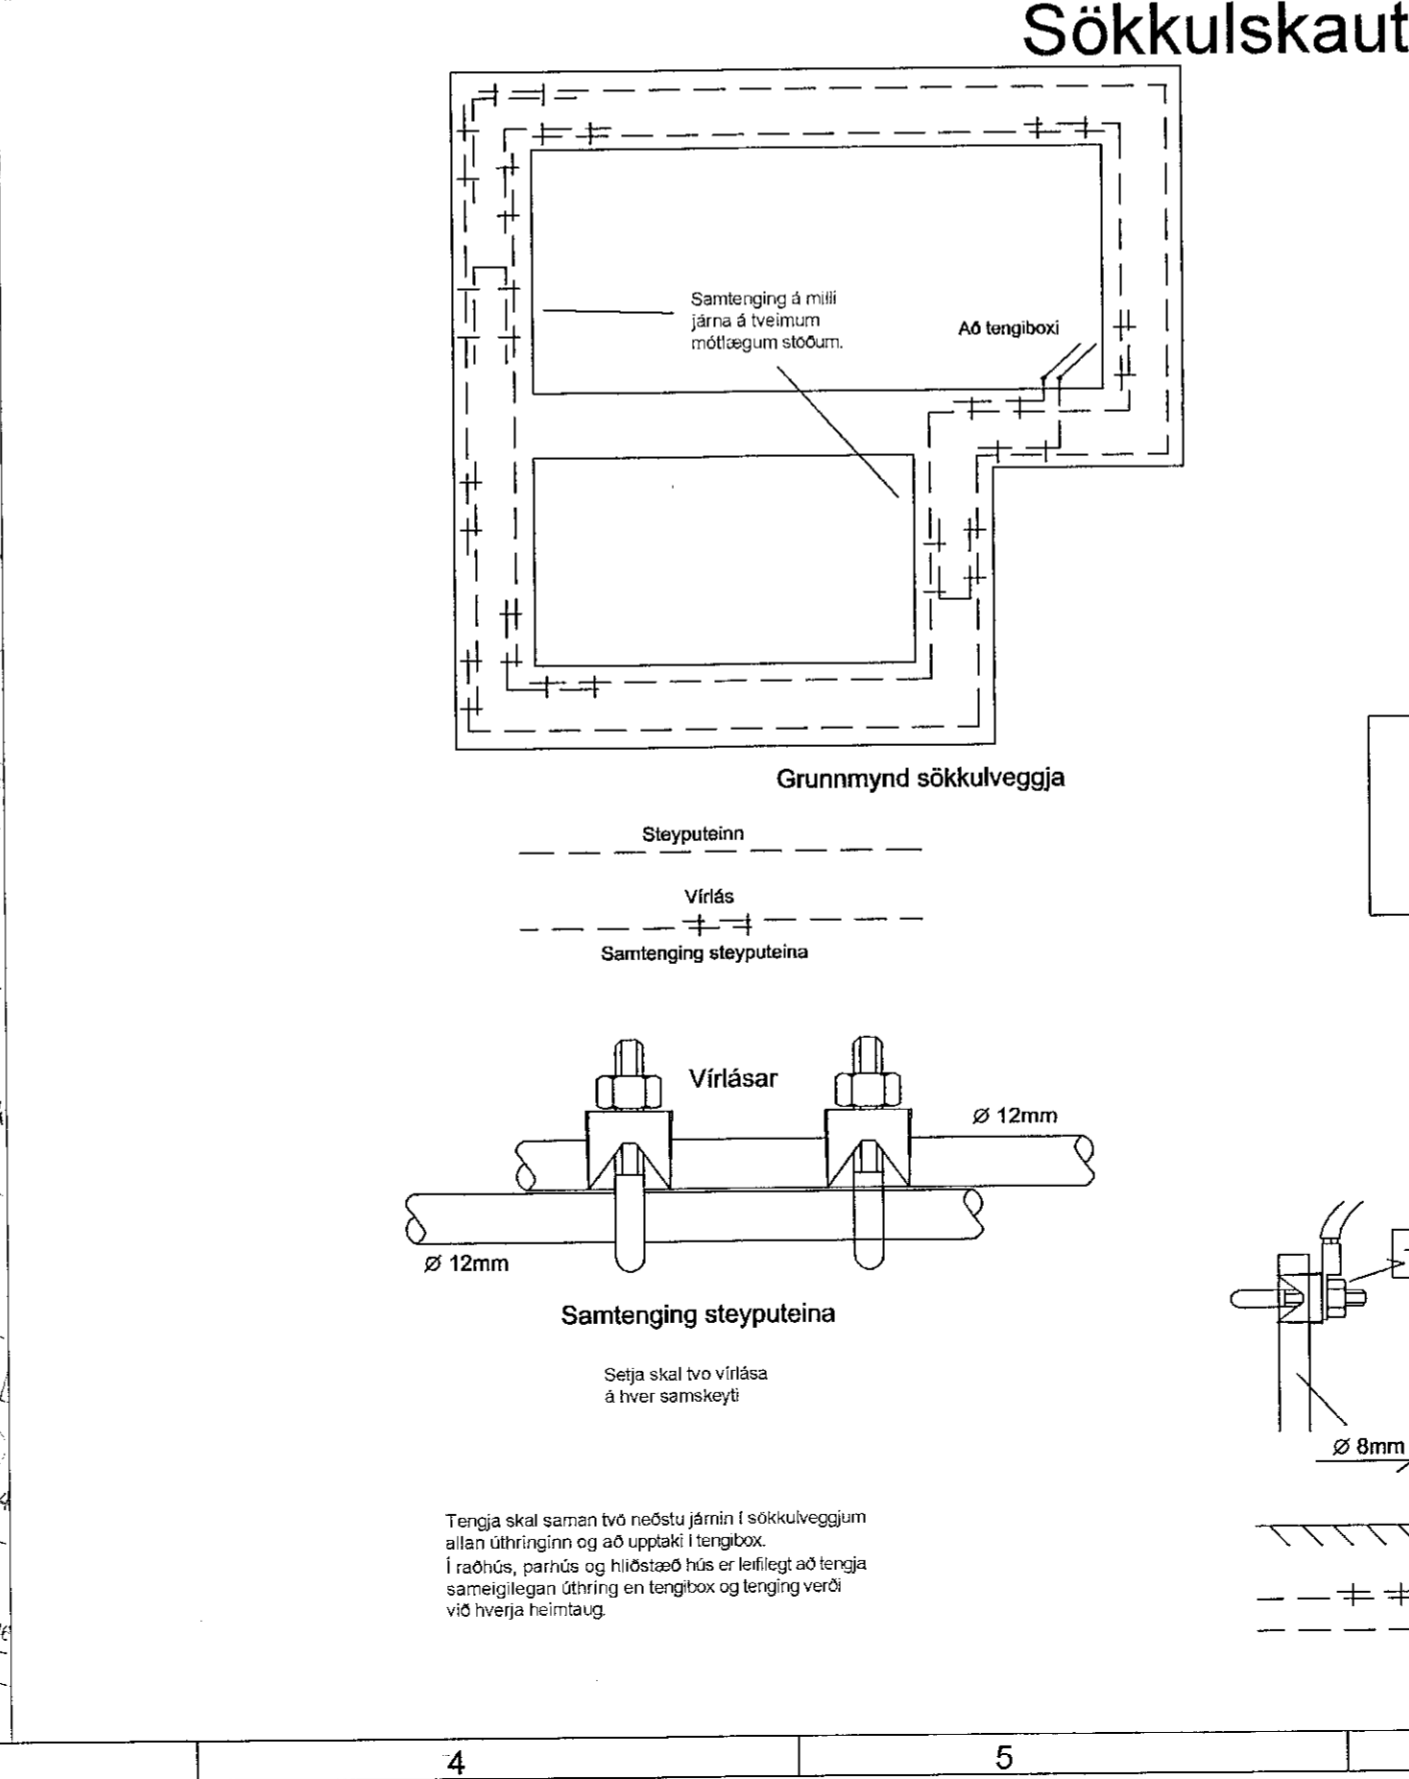


Heimtaugar 63mm+50mm+32mm PEH + blástursrör ljóseleðara lagt útfyrir lóðamörk
Lýsing 25mm PEH Móguleg bilahléðsla 4x25mm PEH

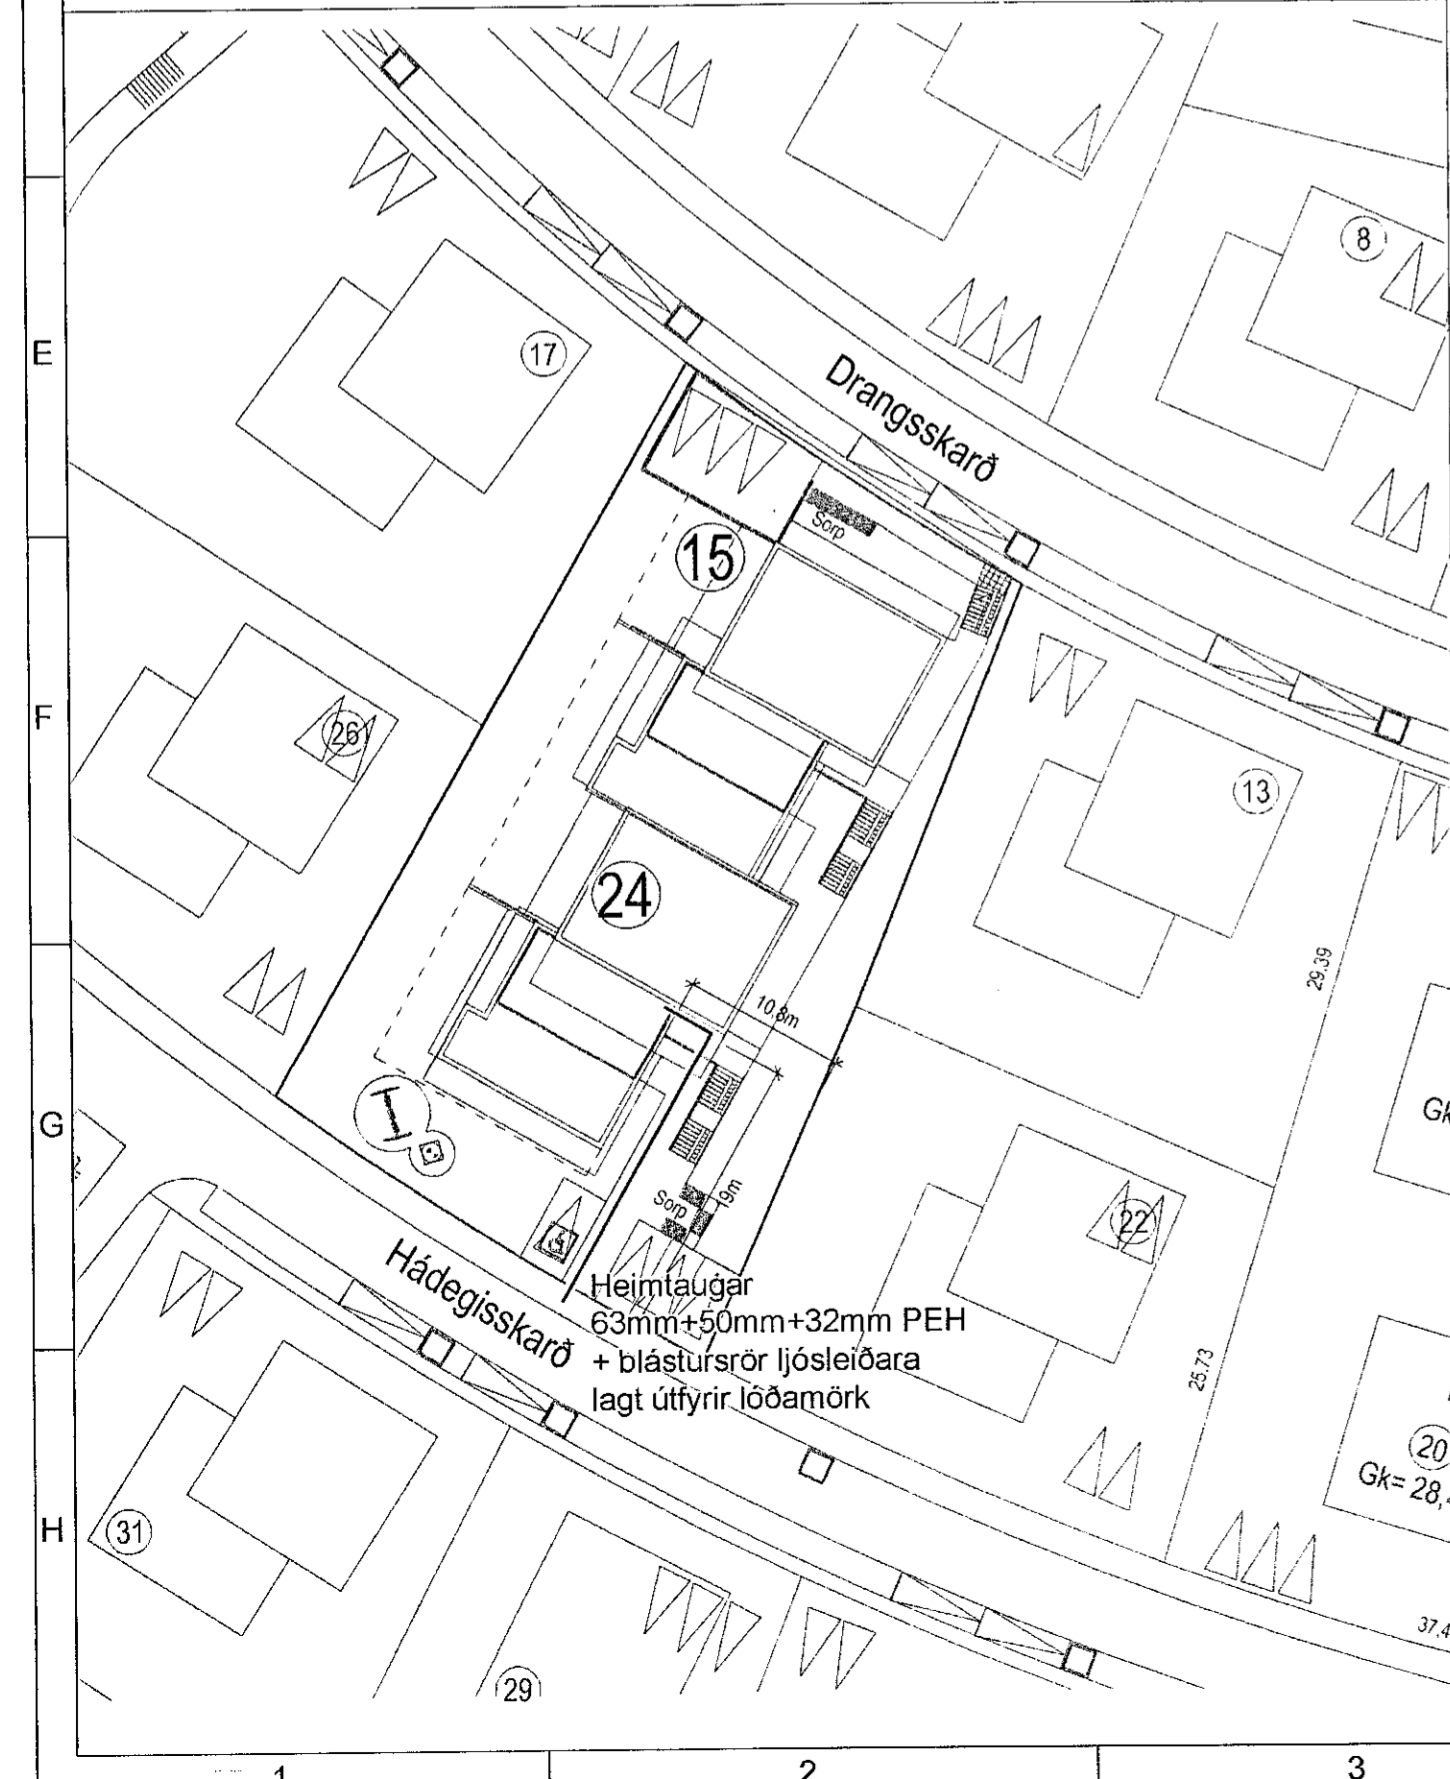

Breytingar	Dags
1	
2	
3	
4	
5	
6	

Dagsetning vinnugrunna
28.05.2021
Dagsetning aðaluppdráttar.

Undirskrift hönnunarstjóra
Kt: 120944-2657
[Signature]

Voltorka ehf
Kt: 410606-1860
voltorka@voltorka.is

Helgi Pálsson S: 898-4476 helgi@voltorka.is
Baldvín Ó. Gunnarsson S: 855-3155 baldvin@voltorka.is

Baldvín Ó. Gunnarsson

Verkefni
Dröngs- 15 og Hádegisskarð 24G

Staður
221 Hafnarfjörður

Skýring
Afstaða, snið, sökkulskaut

Hönnun, Baldvín Ó. Gunnarsson
Kt. 261069-4589
Mkv 1:100 / 1:500

Teikningarnúmer 150-00-01
Teiknað, Baldvín Ó. Gunnarsson
Útgáfudagsetning, 01.10.2021
Land nr. 225475 Blaðastærð A2
Verknúmer 2021-110 Útgáfa