


TAFLA T0.2

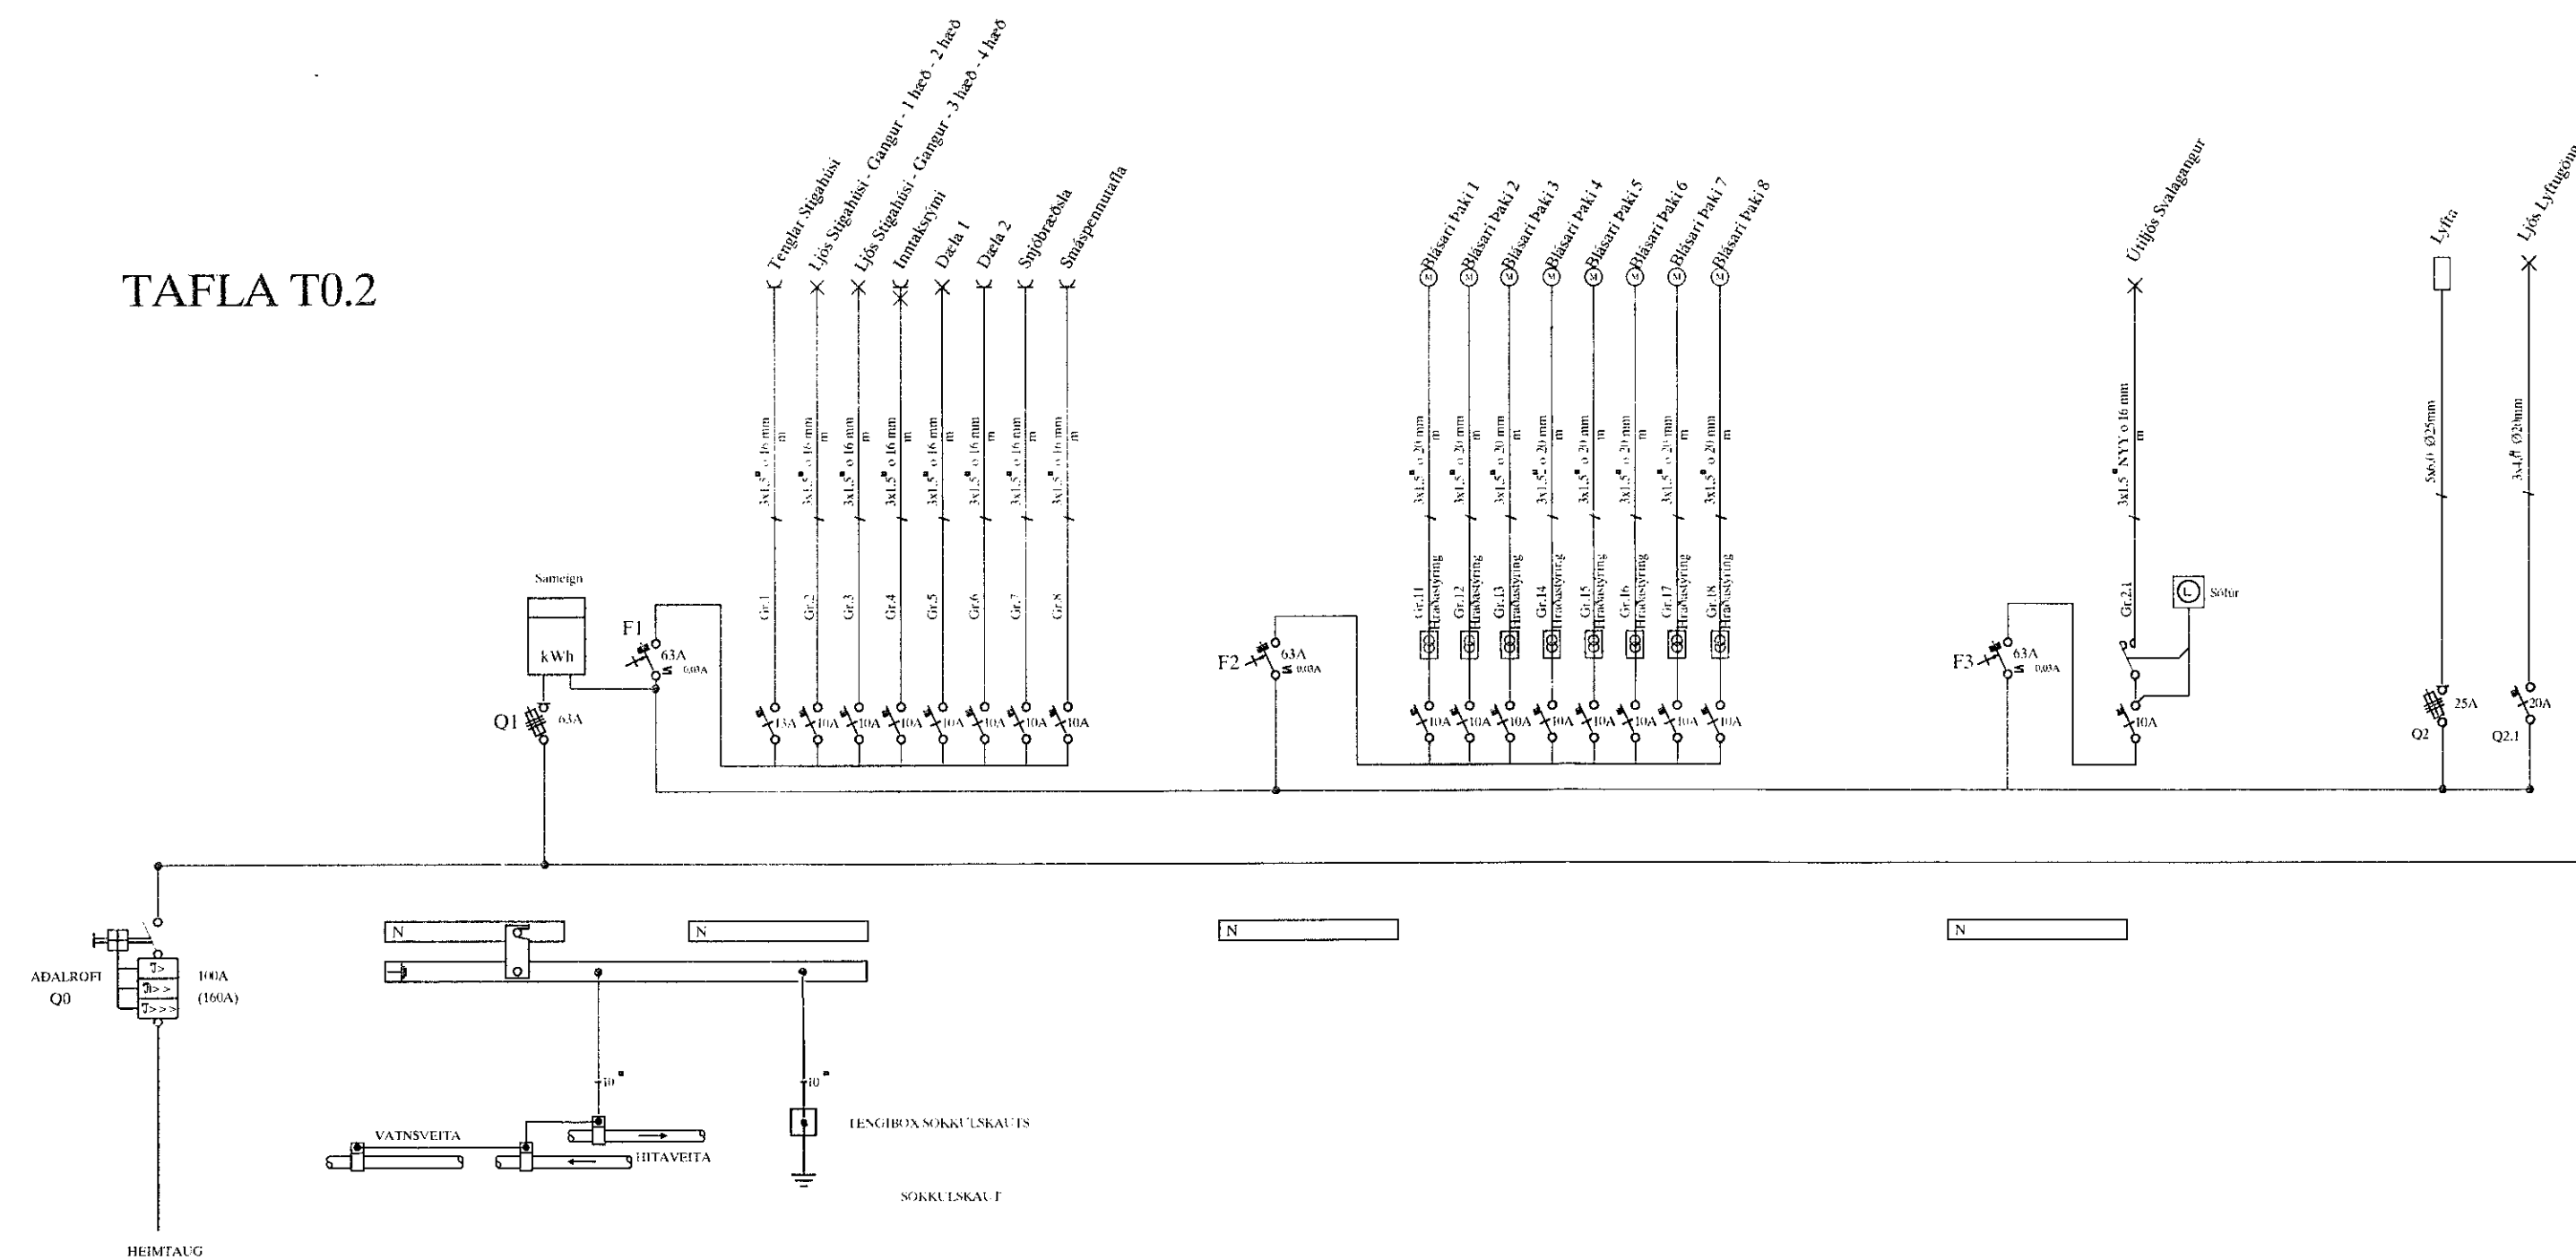

VERKTEIKNING GERD Á
GRUNNI ADALUPPDRATTA
SEM SAMÞYKKTIR VORU ÞANN.
22 JUL 2021
Asgeir Ágústsson • 067101-5429

Raflagnateikningar

breytt
breytt
breytt

Raflax

Sigurður Sigurðsson
kt.181061-2439
sími 5672099 gsm: 8962099
Garðsstadir 64 112 Reykjavík
email raflax@raflax.is

Verkefni: Nónhamar 1B Hafnarfjörður
Aðaltafla - T0.2

Teikning 6 af 9

skv: dags: 23.Sept. 2021
hannað: SS teiknað: SS
dafi: