




Samþykkt þann
15. okt. 2021
L.h. byggingarfulltrúans í Hafnarfirði
Hjalmar A. Jónsson
HAS

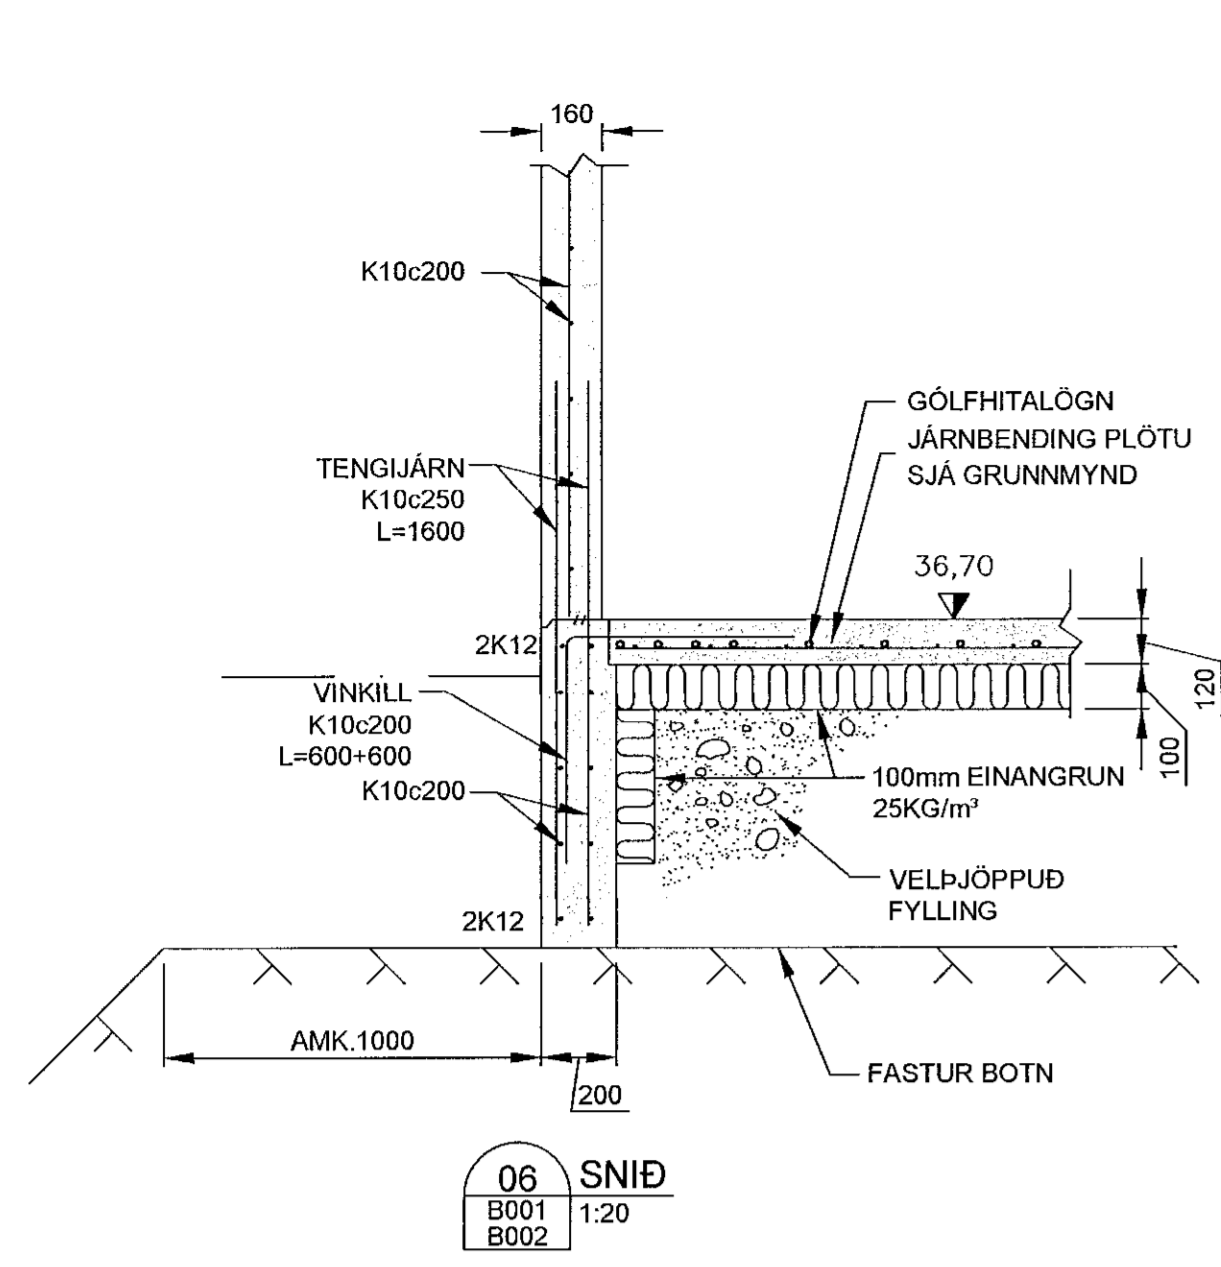


06 SNID
B001 1:20
B002

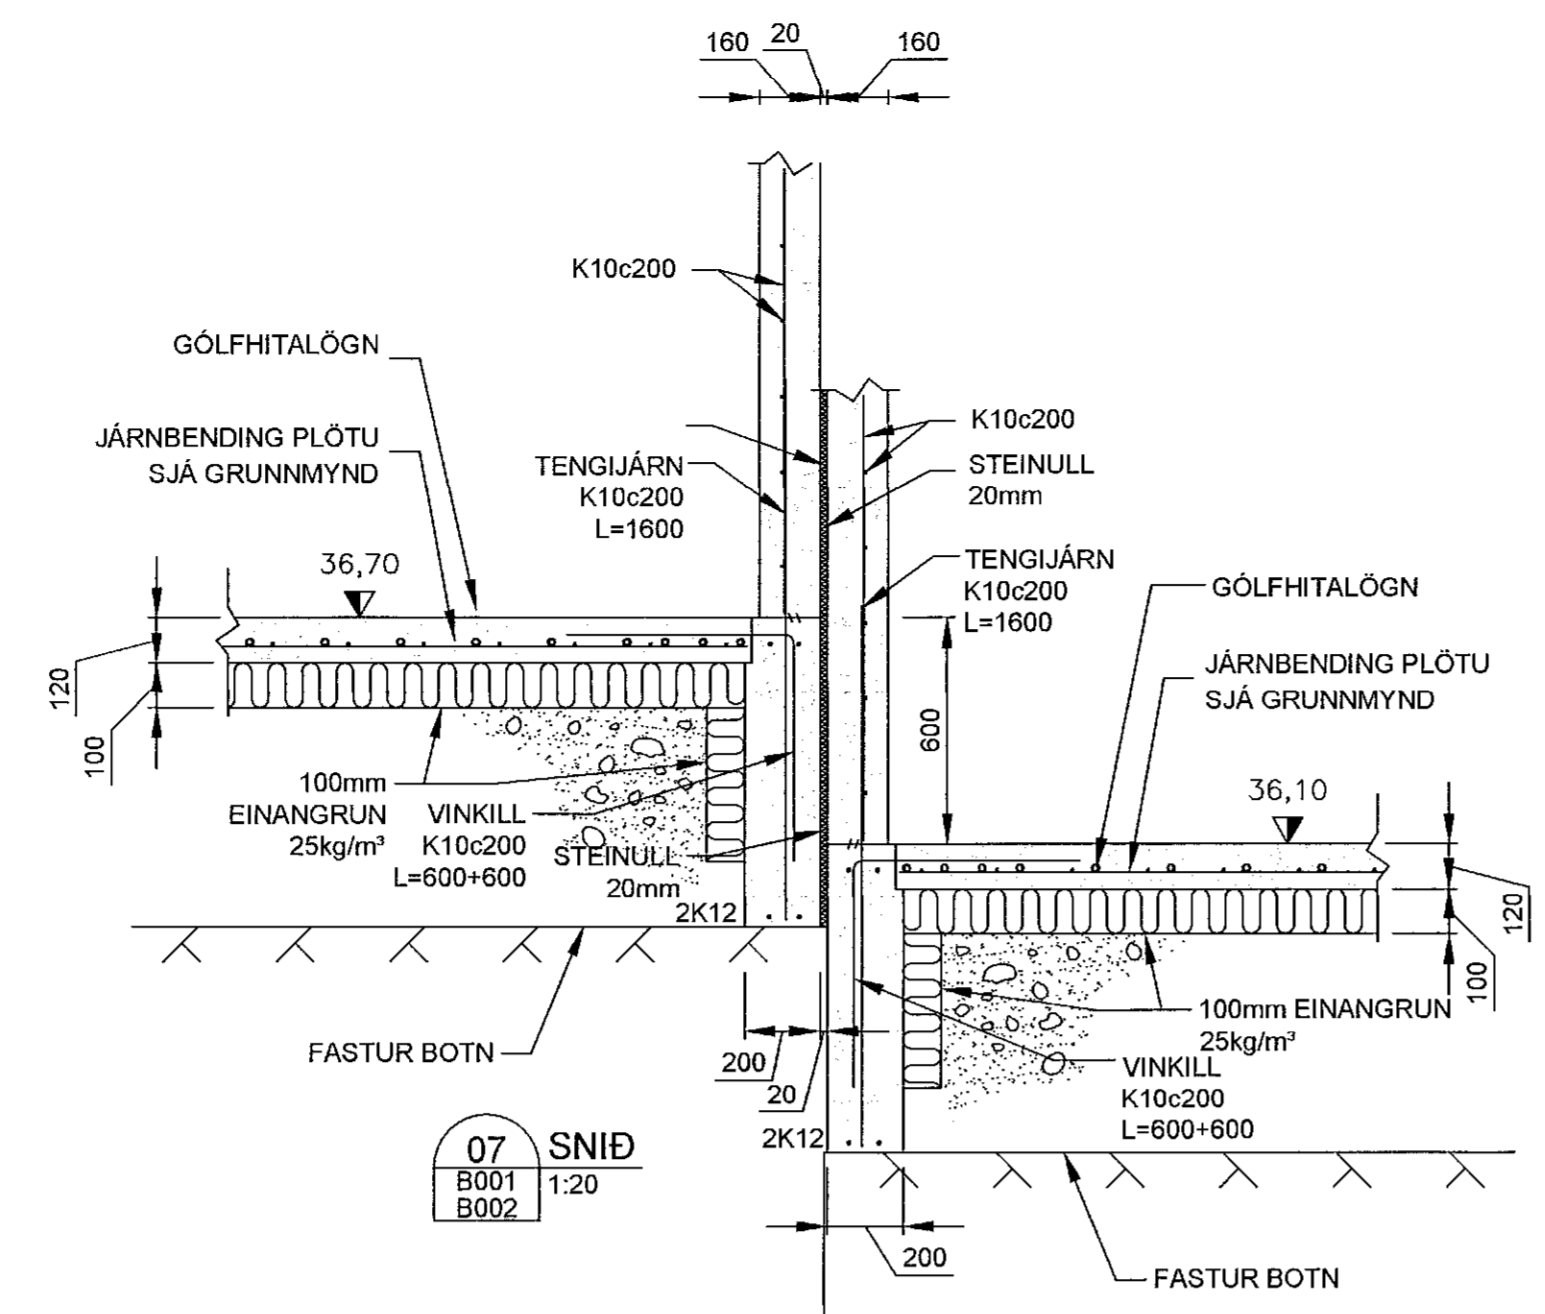


07 SNID
B001 1:20
B002

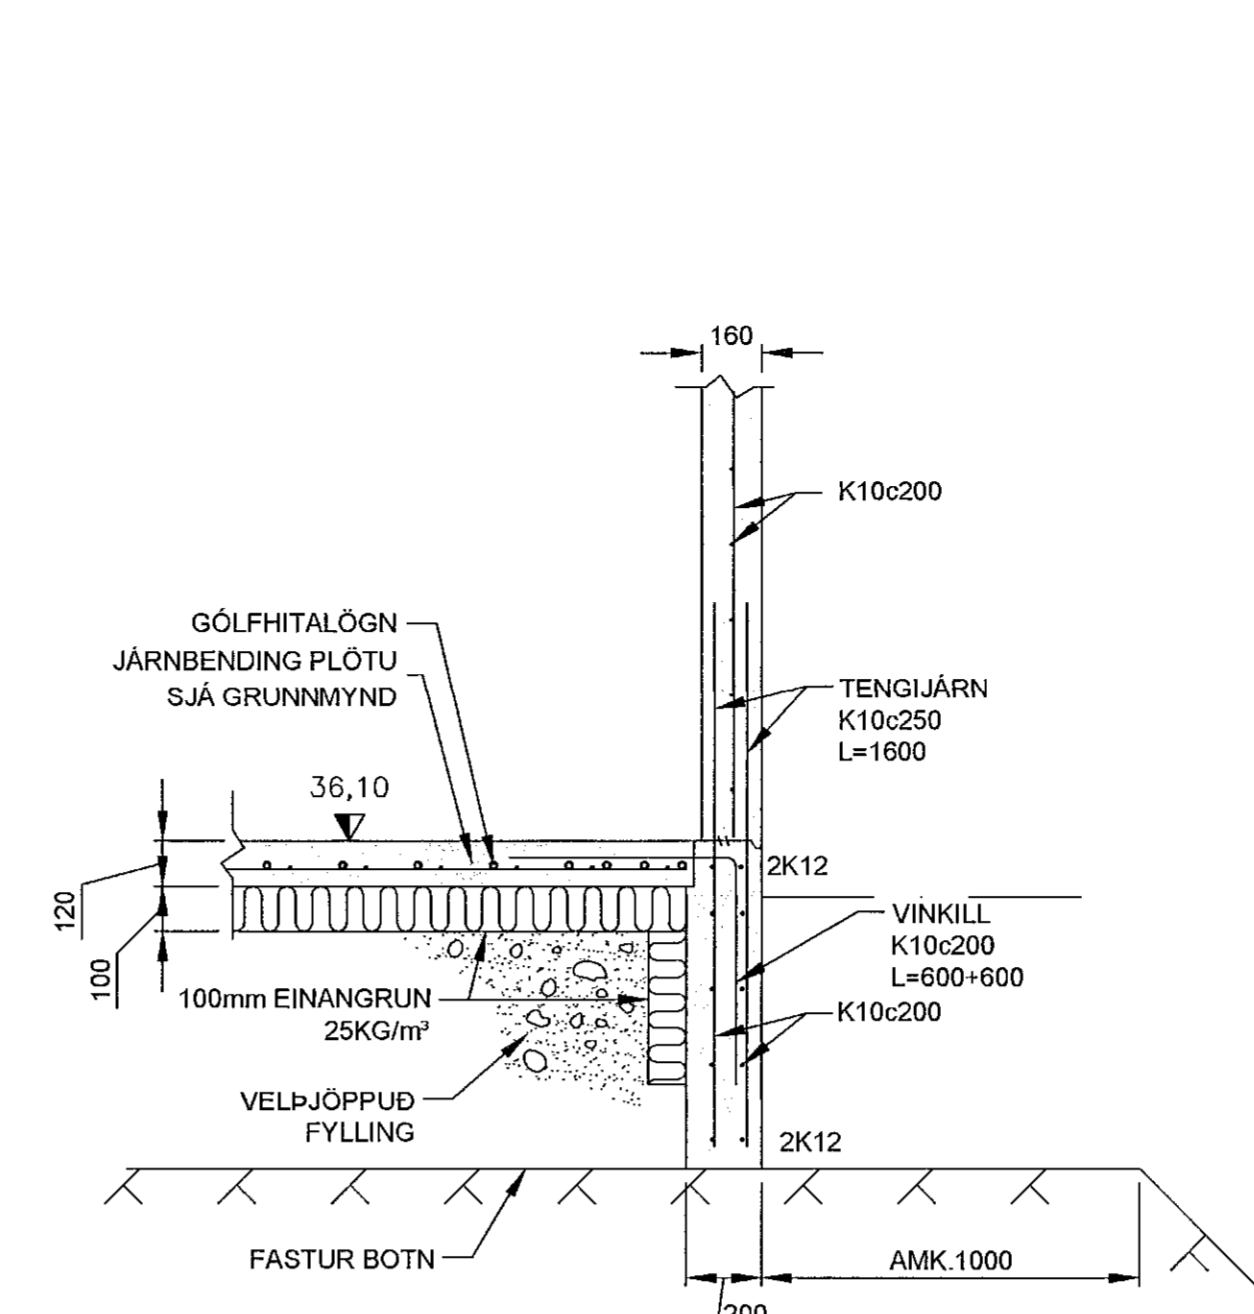


08 SNID
B001 1:20
B002

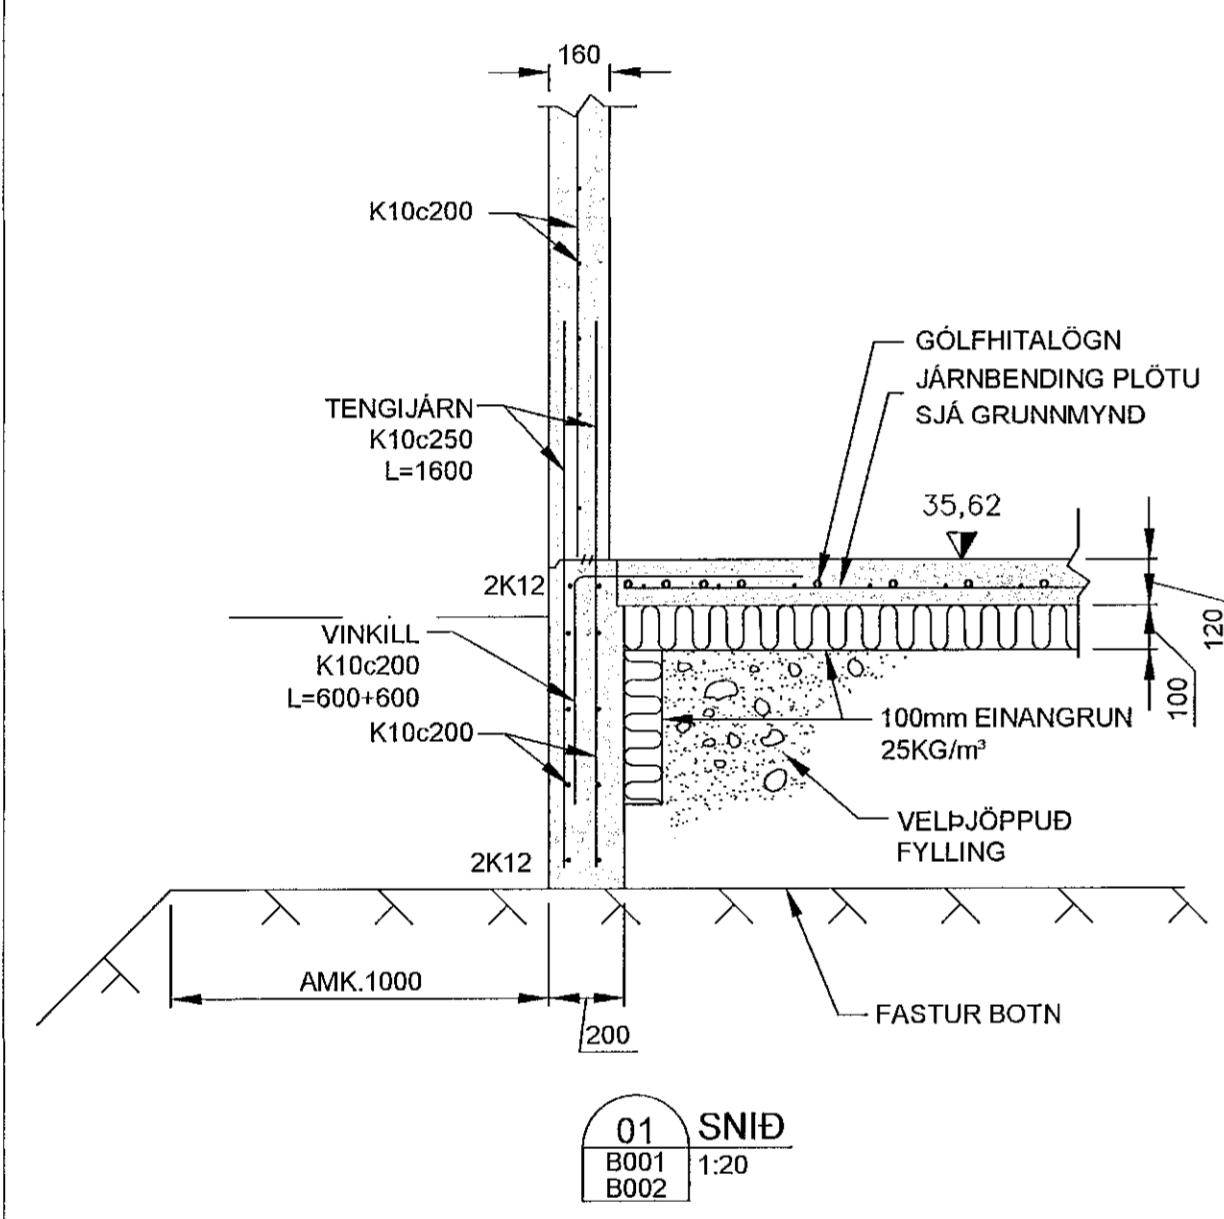


01 SNID
B001 1:20
B002

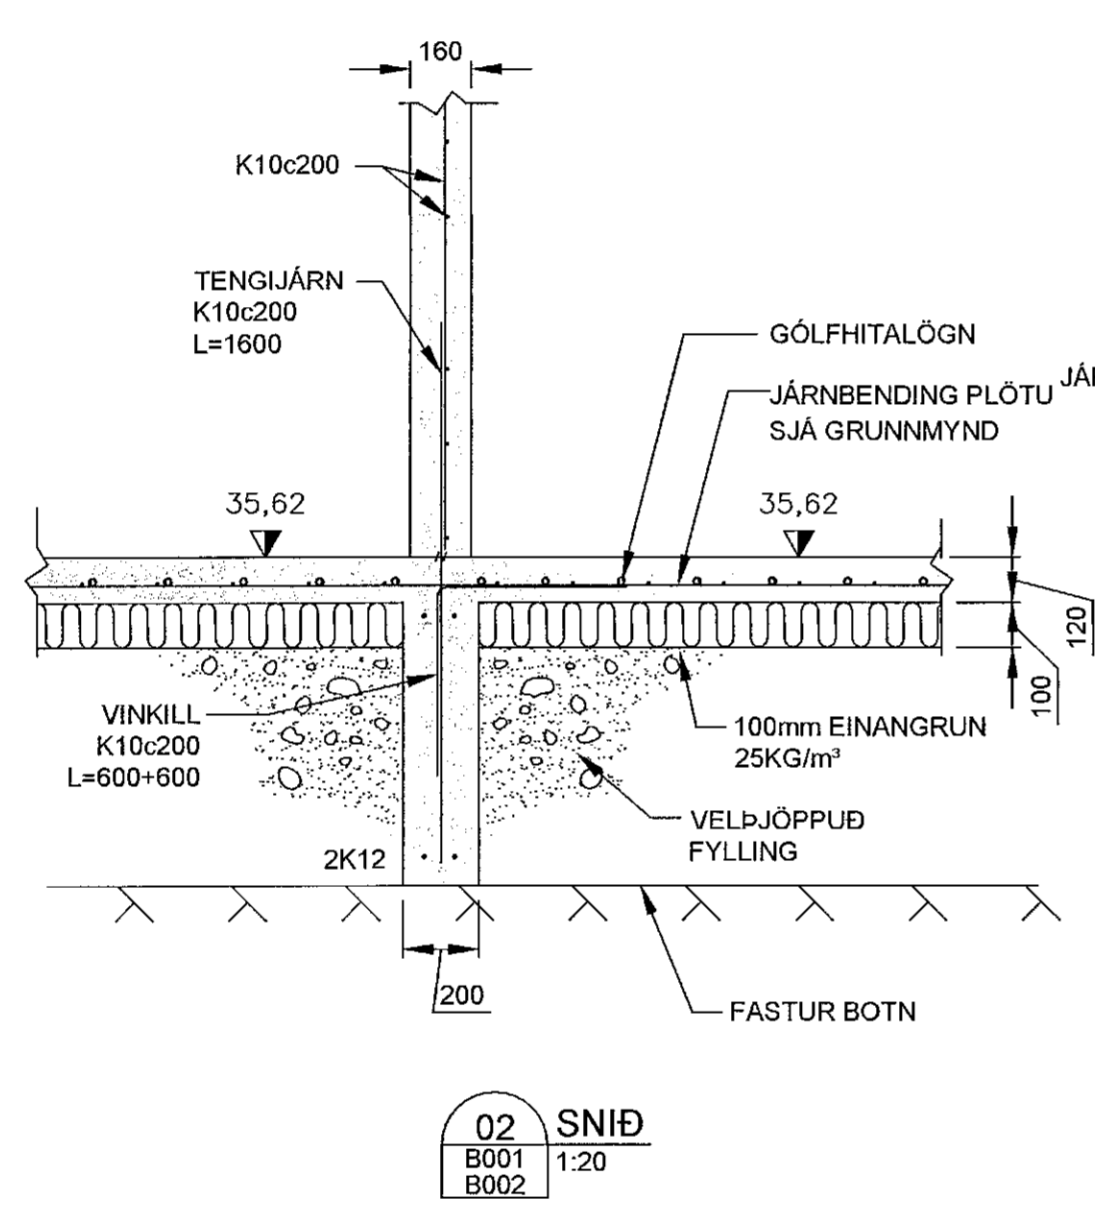


02 SNID
B001 1:20
B002

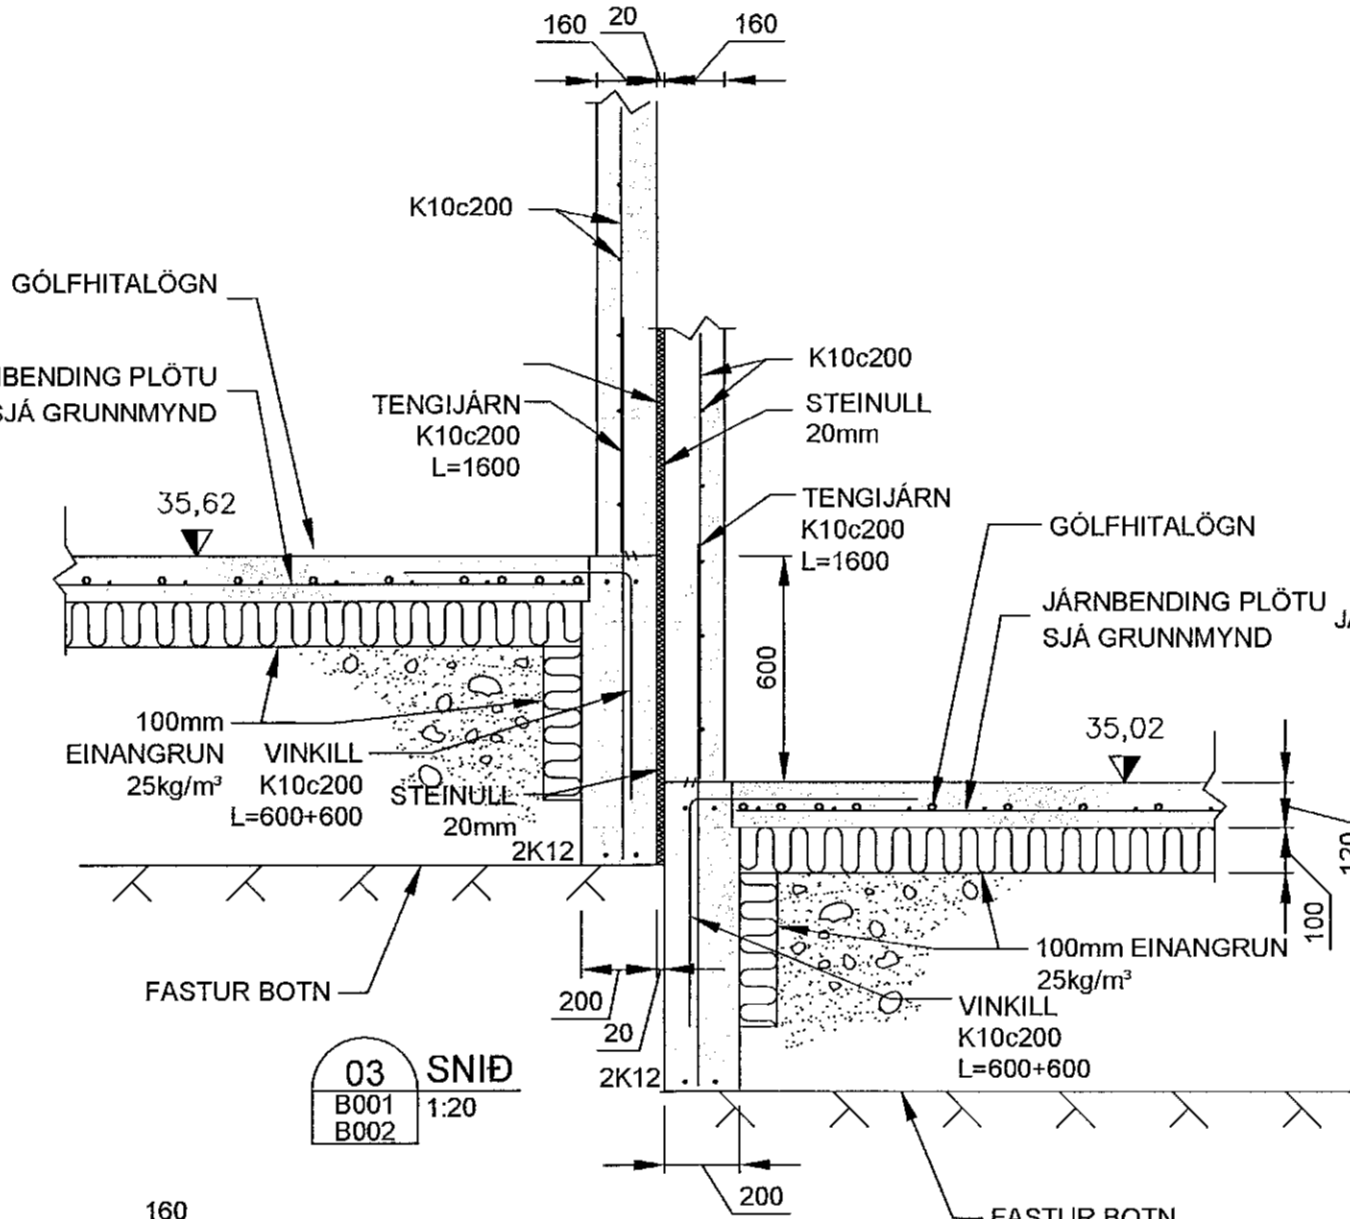


03 SNID
B001 1:20
B002

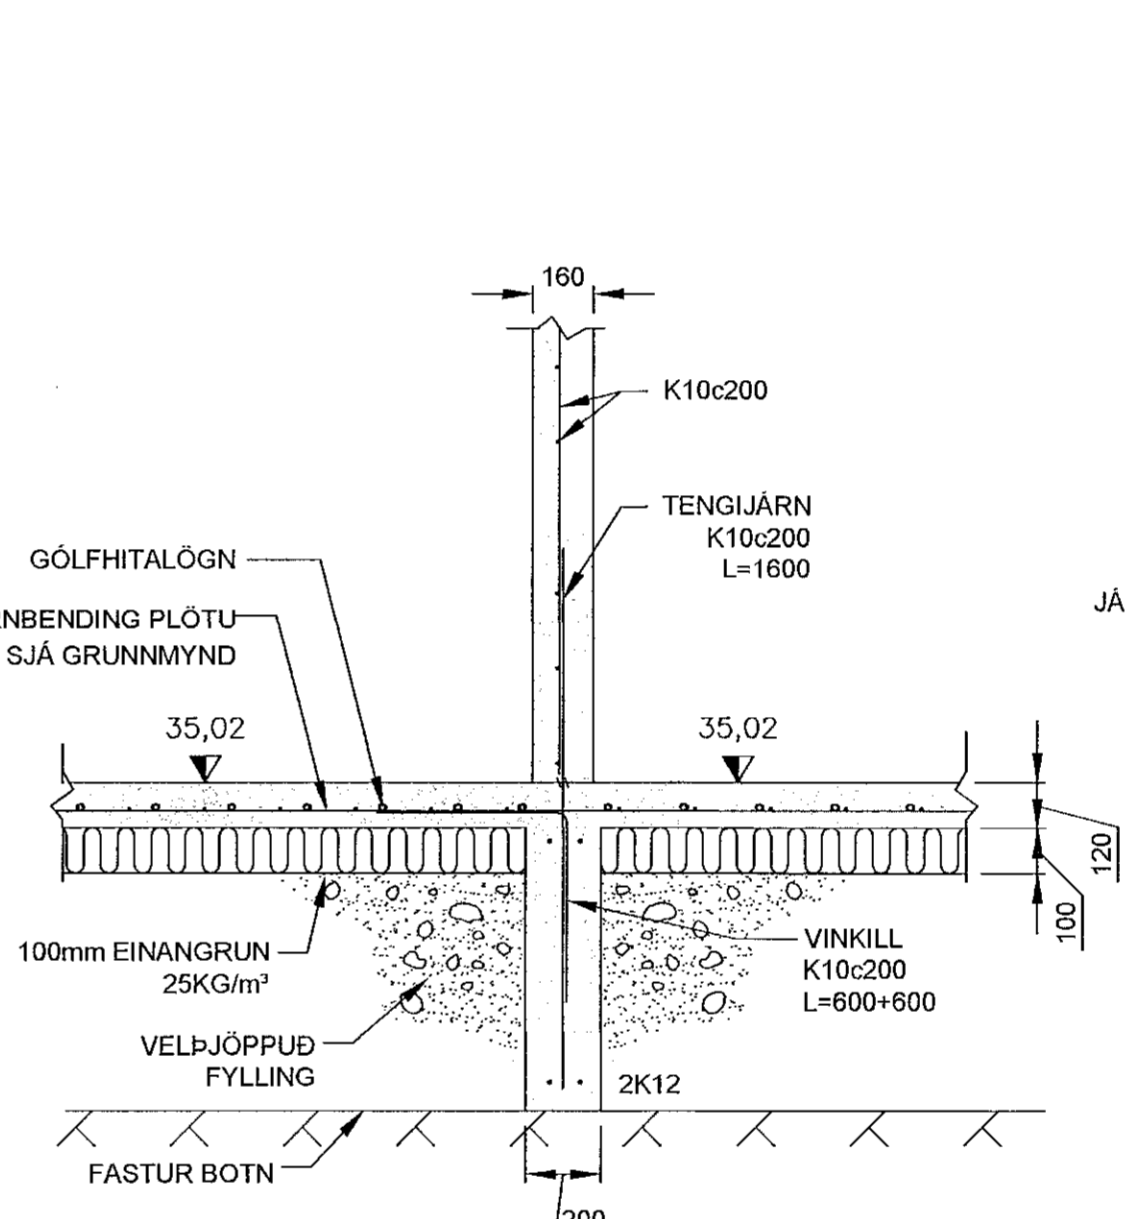


04 SNID
B001 1:20
B002

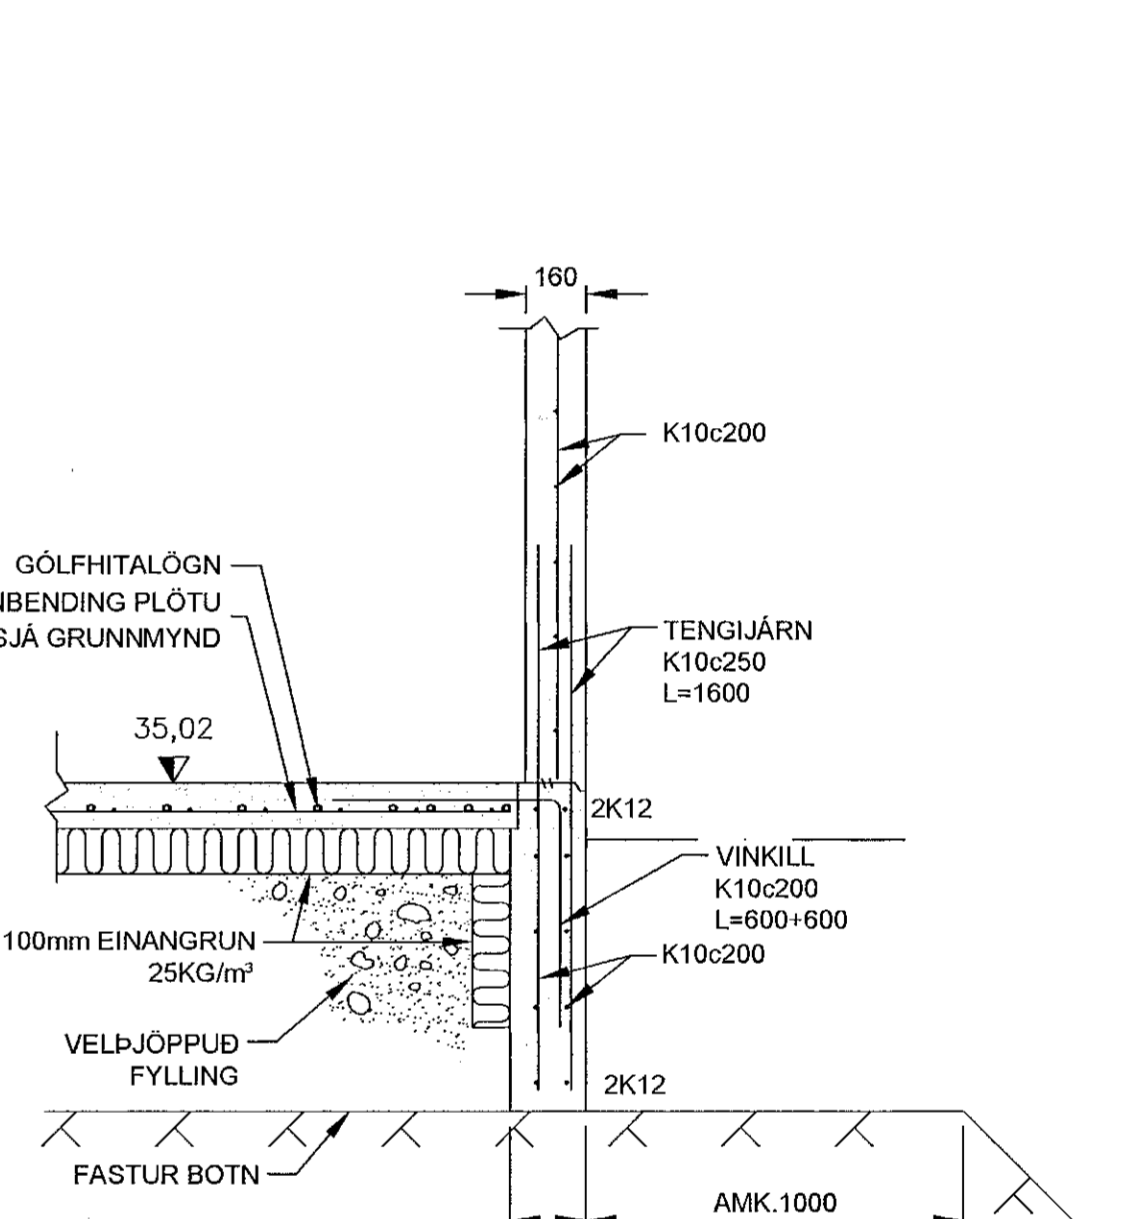


05 SNID
B001 1:20
B002

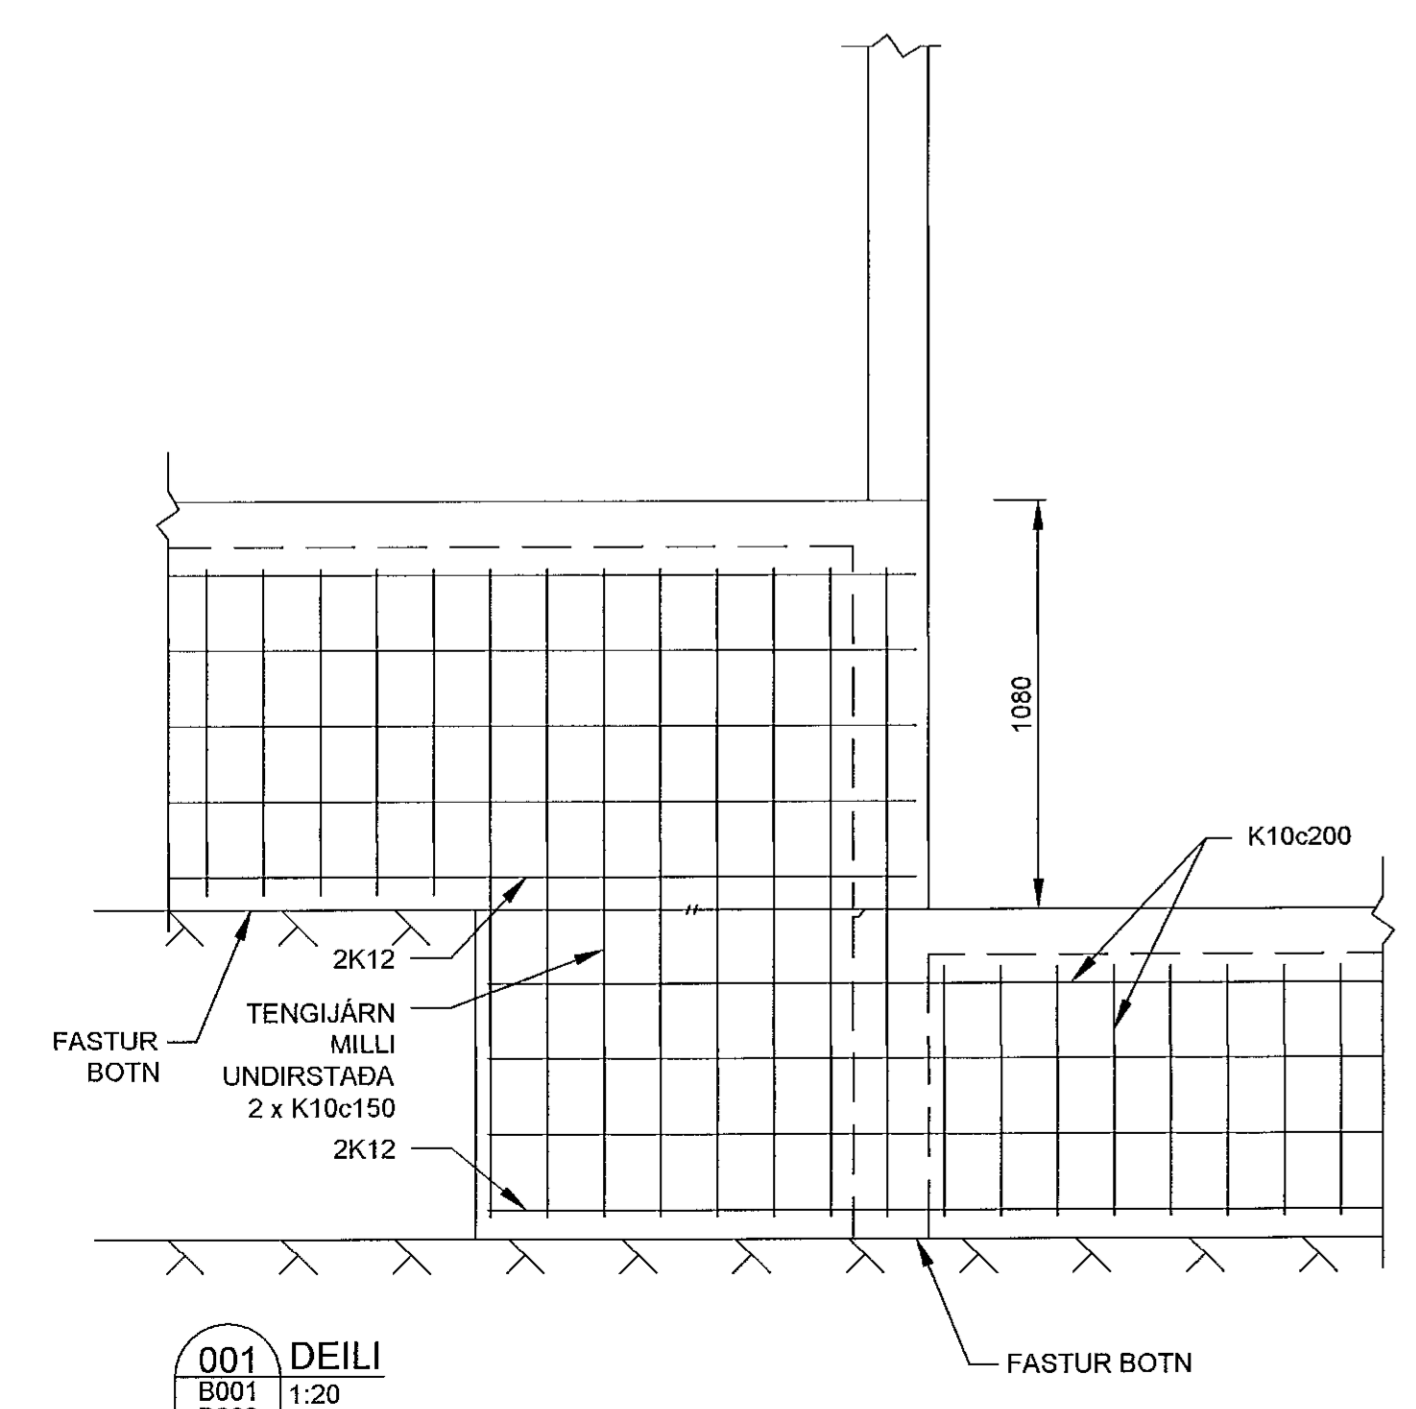

001 DEILI
B001 1:20
B002

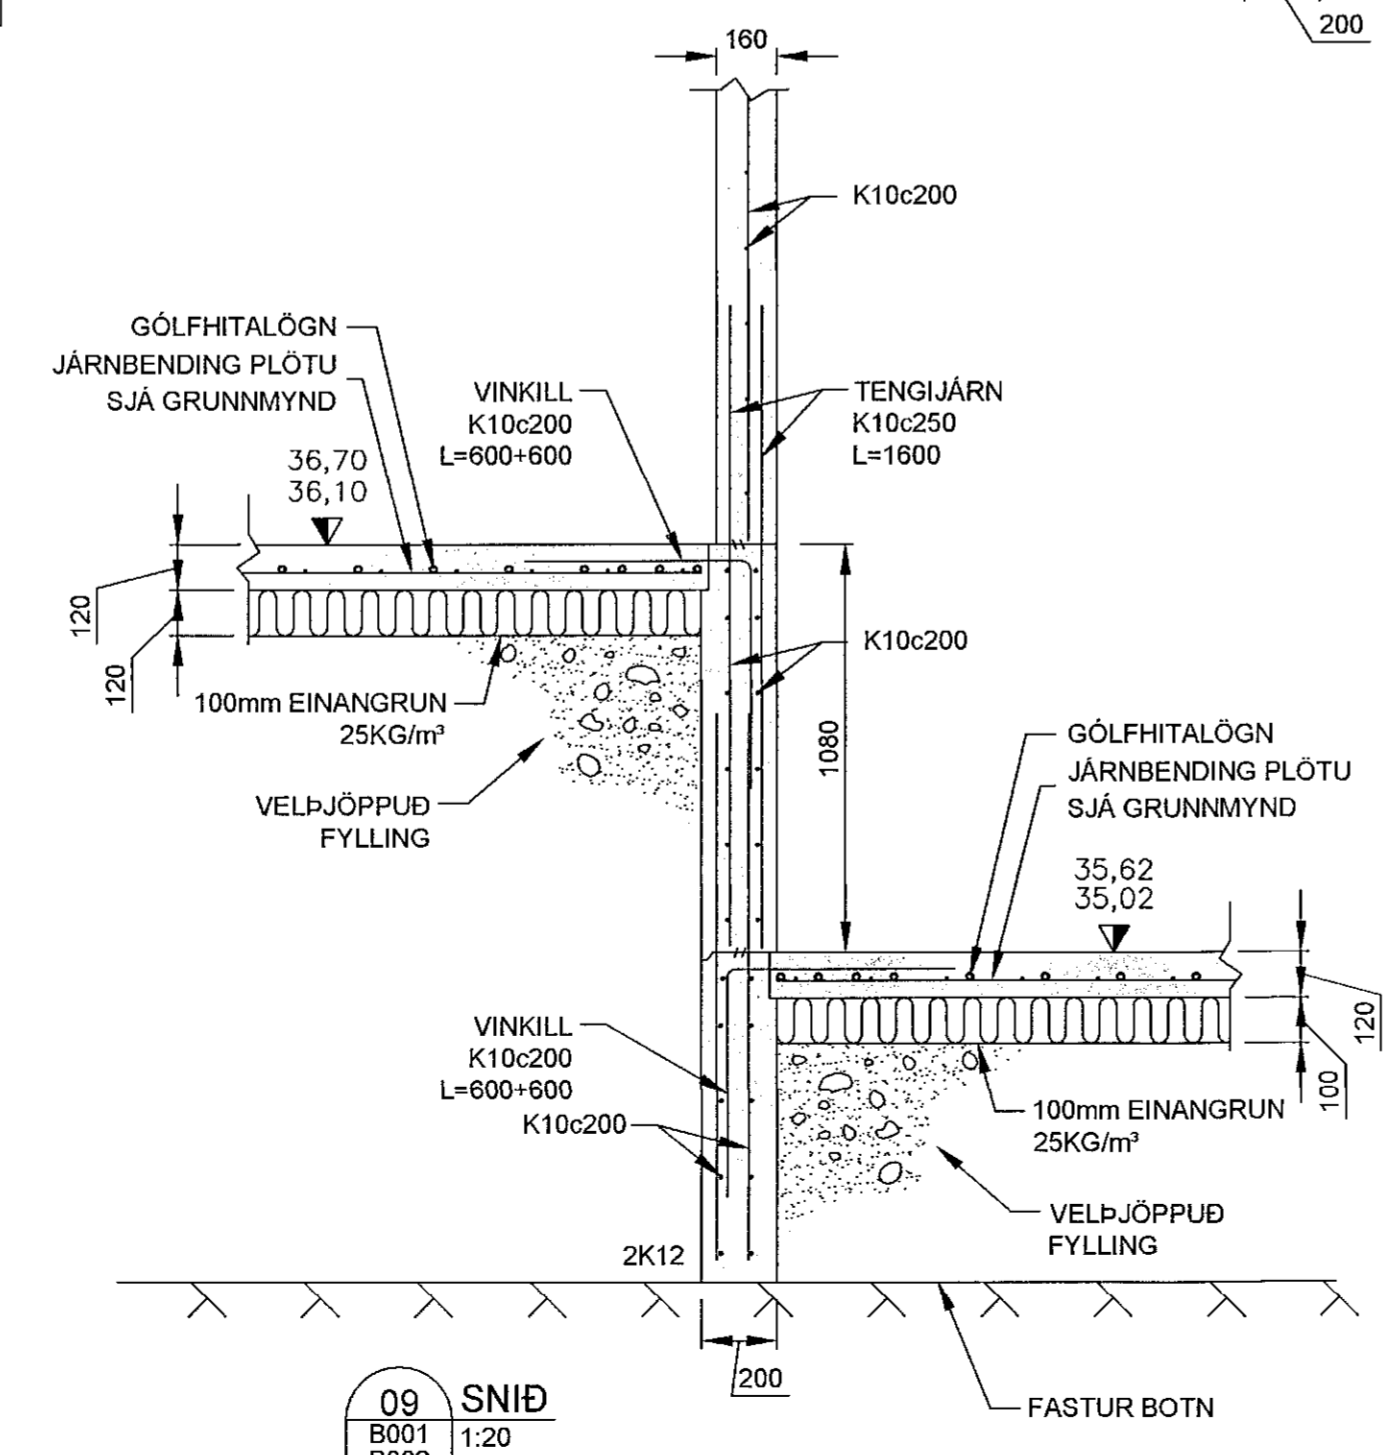

09 SNID
B001 1:20
B002

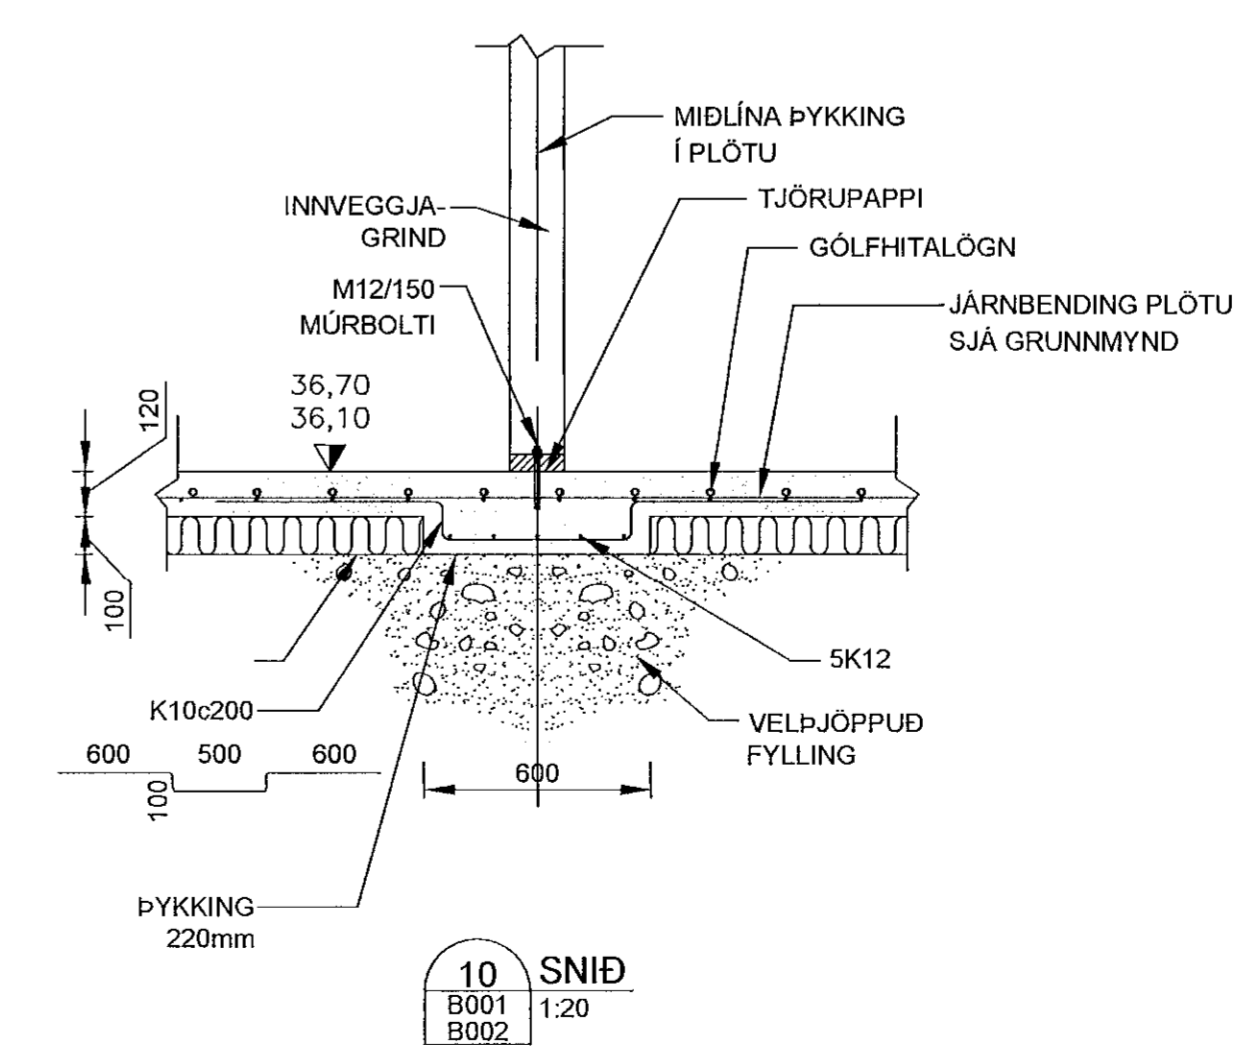

10 SNID
B001 1:20
B002

TINNUSKARÐ 32 - HAFNARFIRÐI

UNDIRSTÖÐUR - SNID - DEILI

Mkv. 1:20
Hannaó EV
Teiknaó EV

Dags. 4.OKT.2021 Bas -AF- Nr. B003 Yfirfarió EV

Eyjólfur Valgarðsson
Byggingatekniáæðingur B.cs.
Hólmatíni 7 225 Alftanes
gsm:8917257 evtraust@gmail.com

Eyjólfur Valgarðsson Kt.280857-4169

Nr.	Dags.	Breyting	AF